

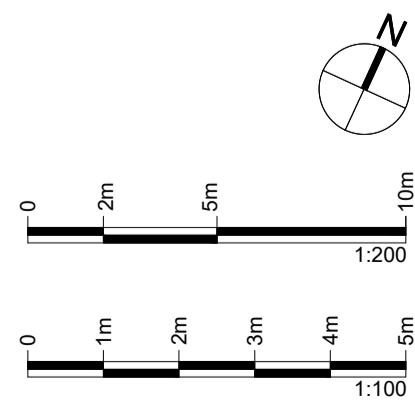




notes
 Copyright : the copyright of this drawing is vested in Fraser Brown MacKenna Architects Ltd. It shall not be used without permission by anyone for any purpose. Do not scale drawings - use figured dimensions only. All dimensions to be verified and checked on site. Read the drawing in conjunction with all related drawings and specifications. Notify architect immediately of any discrepancy found therein.

drawing notes

Key:  To be demolished
 Application Site Boundary

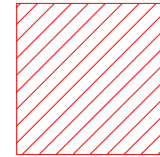

REV	BY	CHKD	DATE	AMENDMENT DETAILS

project
Shoot-Up Hill
 London
 NW2 3QN

client
Notting Hill Genesis

FraserBrownMacKennaArchitects
 15-18 Featherstone St London EC1Y 8SL www.fbmaarchitects.com
 T:020 7251 0543

drawing title
Demolition Drawings
 Existing Ground Floor Plan

PLANNING


scale
 1:100 @A1
 1:200 @A3

drawn by
 MW

checked by
 FBM


date
 © 18/05/2021

project status revision
 DRAWING NUMBER **956** | **P** | **0401** | -

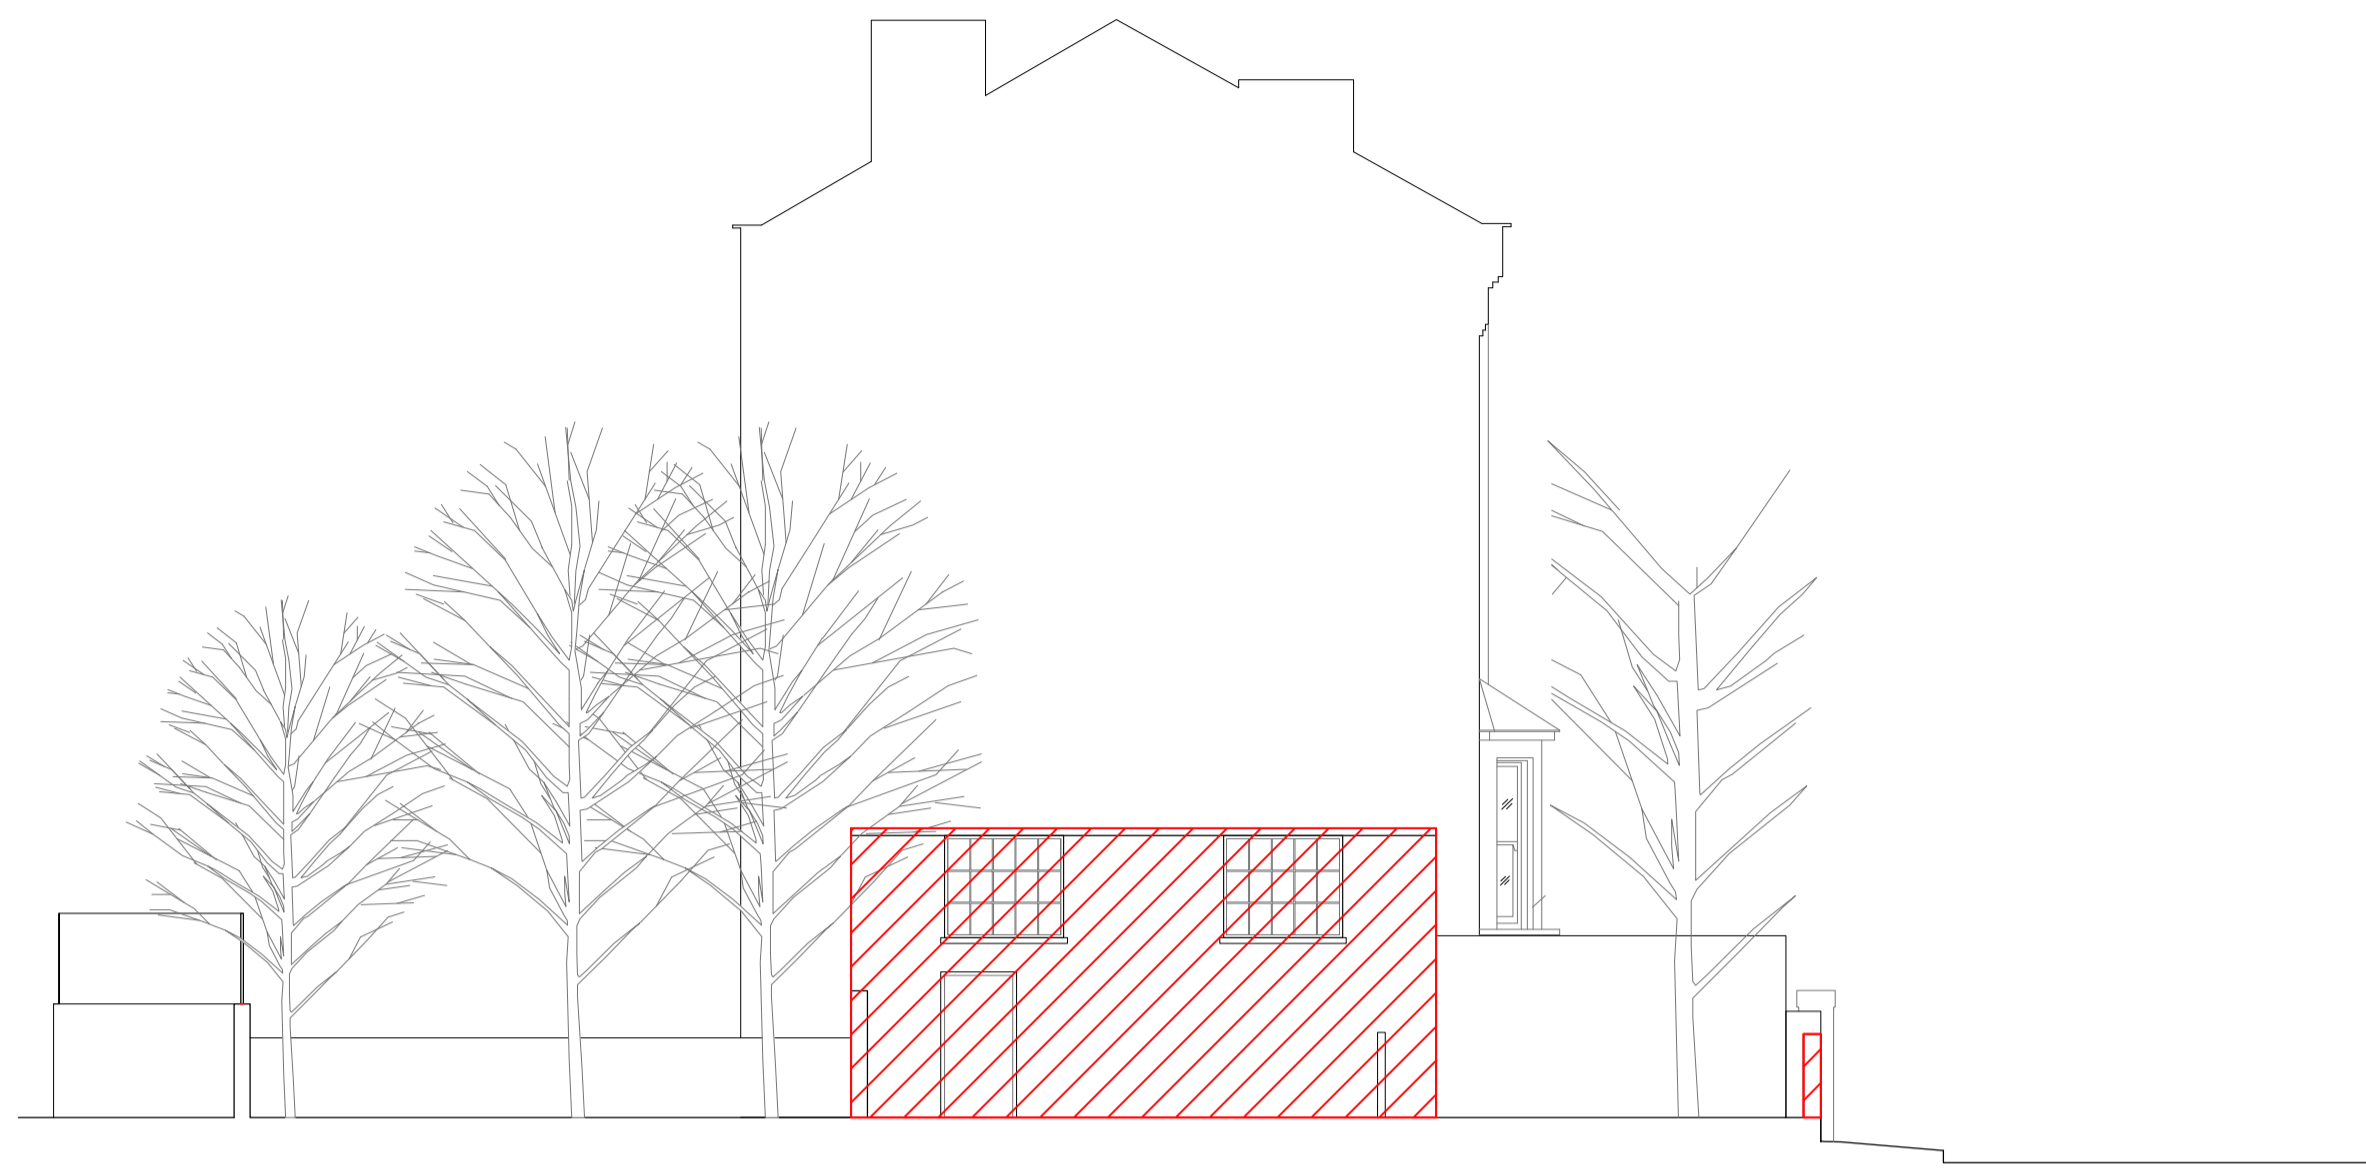

GARDEN OF CAESAR HOUSE * SITE EXTENT * MAYGROVE ROAD

01 Existing Elevation A
1:100@A1

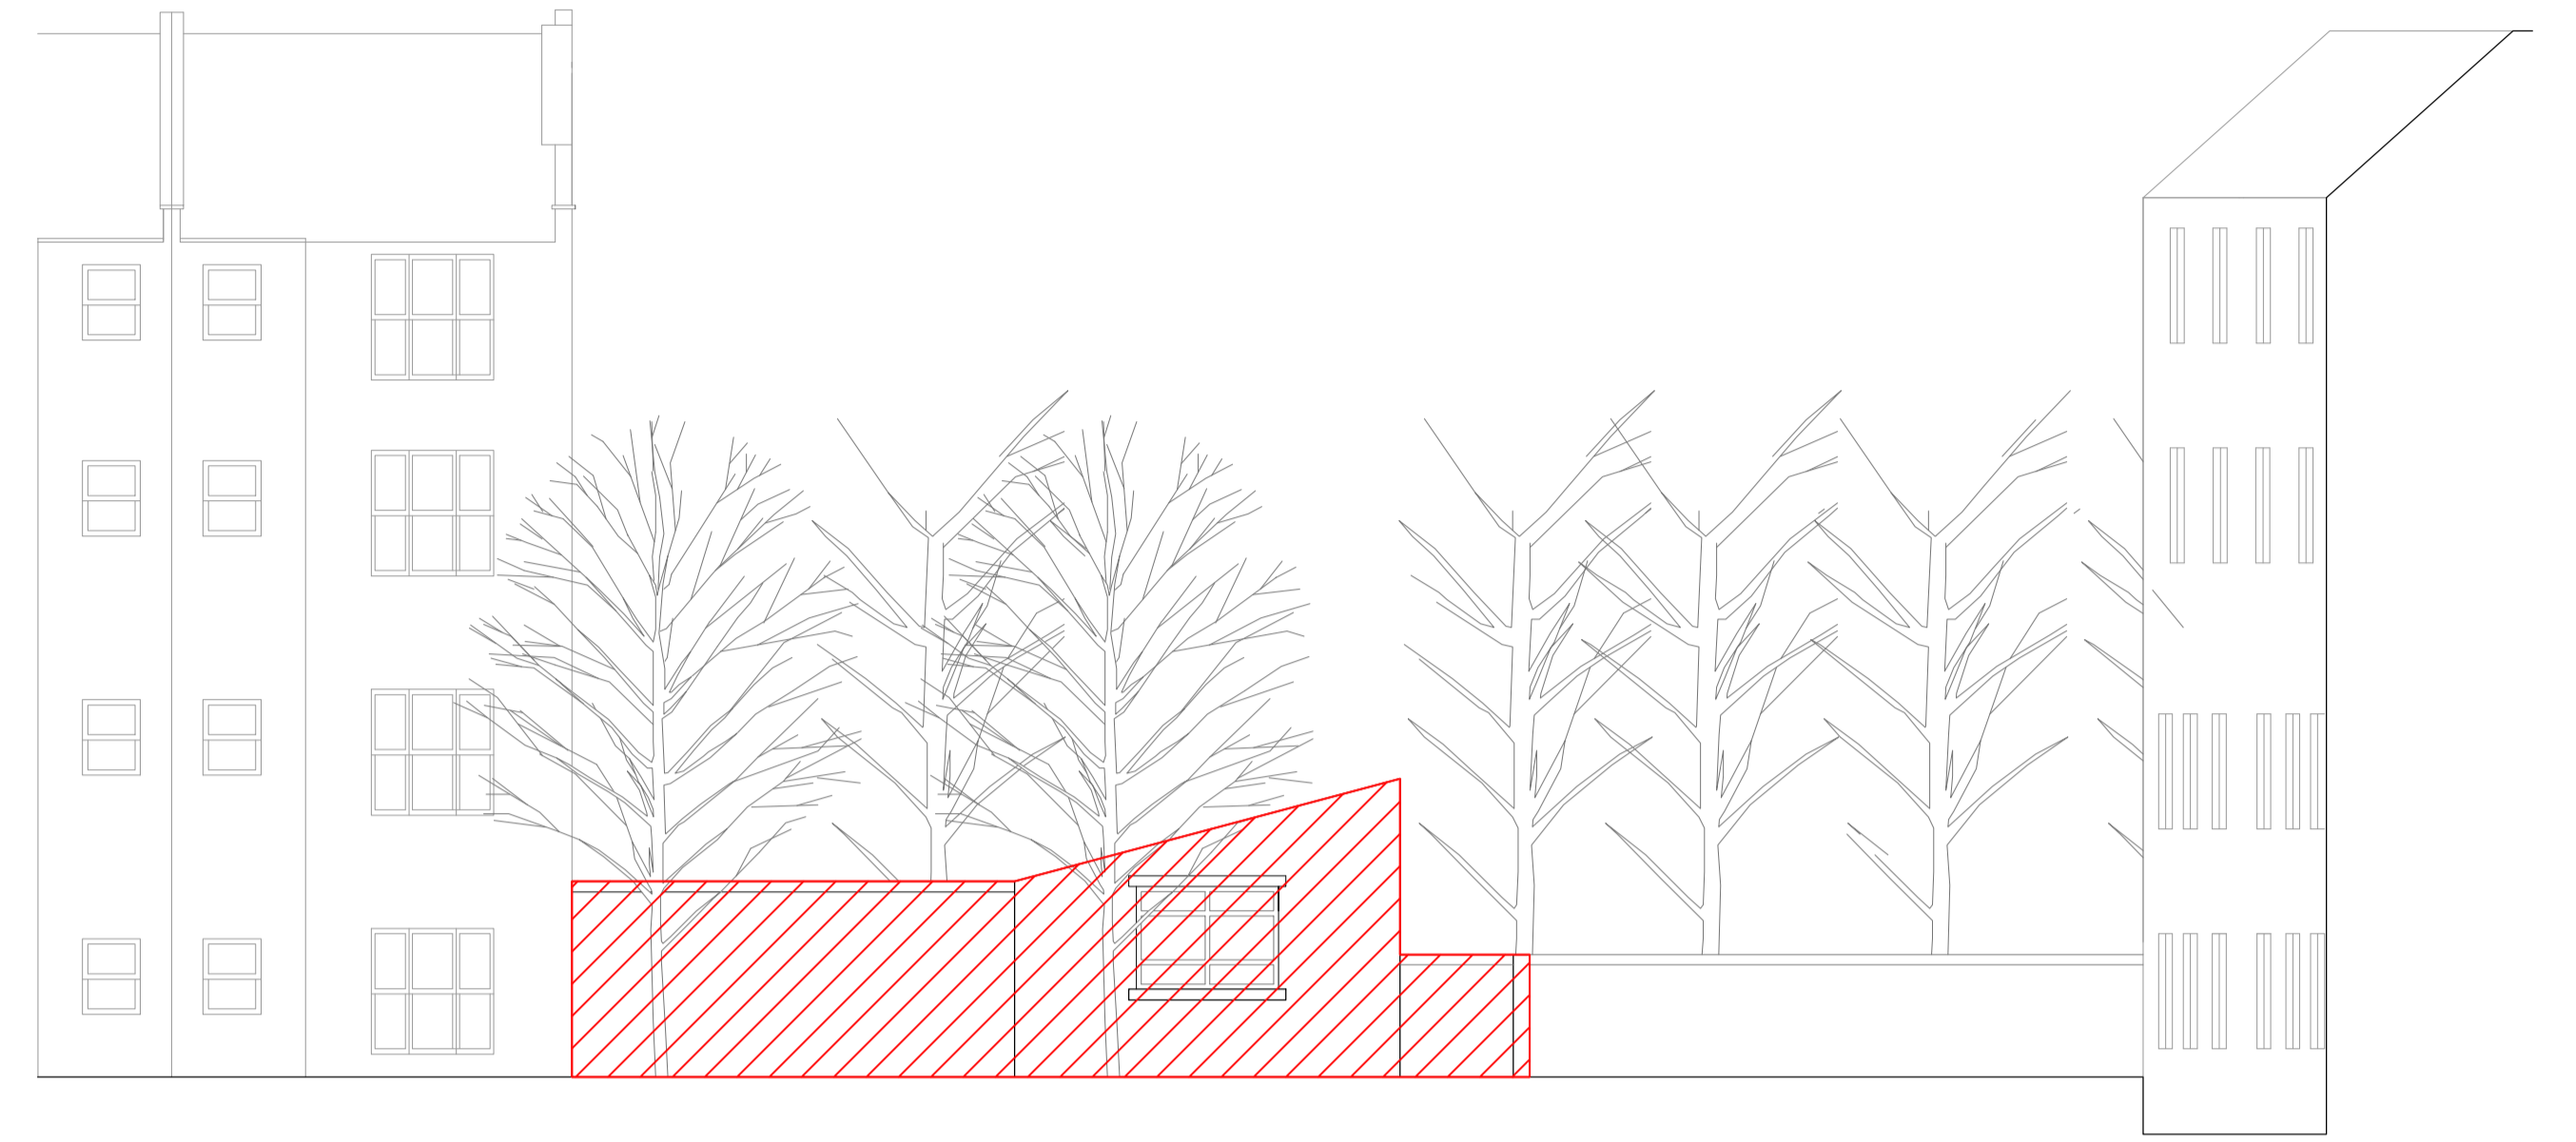

MAYGROVE ROAD * SITE EXTENT * SHOOT UP HILL

03 Existing Elevation C
1:100@A1




SHOOT UP HILL * 02 SHOOT UP HILL * GARDEN OF 02 SHOOT UP HILL * SITE EXTENT * 01-09 MAYGROVE ROAD




02 Existing Elevation B
1:100@A1




01-09 MAYGROVE ROAD

notes
Copyright : the copyright of this drawing is vested in Fraser Brown MacKenna Architects Ltd. It shall not be used without permission by anyone for any purpose. Do not scale drawings - use figured dimensions only. All dimensions to be verified and checked on site. Read the drawing in conjunction with all related drawings and specifications. Notify architect immediately of any discrepancy found therein.

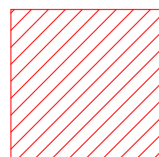drawing notes
 To be demolished

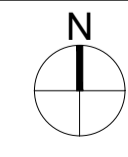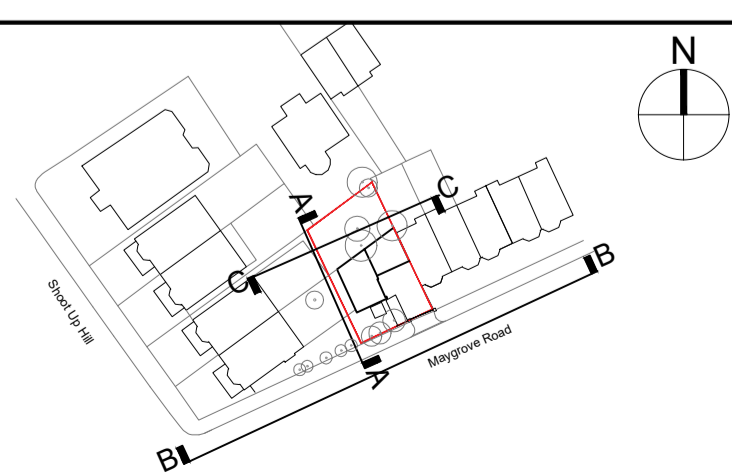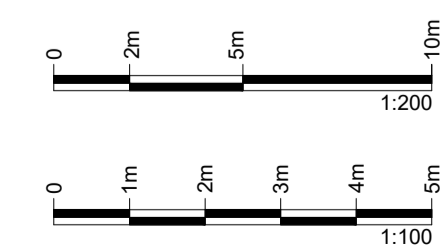

REV | BY | CHKD | DATE | AMENDMENT DETAILS

project
Shoot Up Hill
Maygrove Road, NW6
client
Notting Hill Genesis
London Borough of Camden
 FraserBrownMacKennaArchitects
15-18 Featherstone St, London EC1Y 8SL www.fbmacarchitects.com
T:020 7251 0543

drawing title
Demolition Drawings
Existing Elevations
PLANNING
scale 1:100@A1/1:200@A3 drawn by MW checked by FBM date © 18/05/2021
DRAWING NUMBER project status revision
956 | P | 0402 | -