




notes
 Copyright : the copyright of this drawing is vested in Fraser Brown MacKenna Architects Ltd. It shall not be used without permission by anyone for any purpose. Do not scale drawings - use figured dimensions only. All dimensions to be verified and checked on site. Read the drawing in conjunction with all related drawings and specifications. Notify architect immediately of any discrepancy found therein.

drawing notes

Key:

- - - - - Leasehold ownership site boundary
- - - - - Application Site Boundary

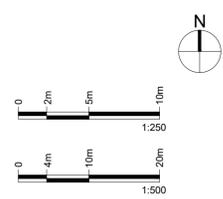

A	FBM	FBM	18.05.21	Minor Drawing Amendments
REV	BY	CHKD	DATE	AMENDMENT DETAILS

project
Shoot-Up Hill
 London
 NW2 3QN

client
Notting Hill Genesis

FraserBrownMacKennaArchitects
 15-18 Featherstone St London EC1Y 8SL www.fbmaarchitects.com
 T:020 7251 0543

drawing title
Existing Site Plan

PLANNING

scale 1:250 @ A1/1:500 @ A3	drawn by MW	checked by FBM	date 04/02/2020
DRAWING NUMBER	project 956	status P	revision 0002 A




notes
 Copyright : the copyright of this drawing is vested in Fraser Brown MacKenna Architects Ltd. It shall not be used without permission by anyone for any purpose. Do not scale drawings - use figured dimensions only. All dimensions to be verified and checked on site. Read the drawing in conjunction with all related drawings and specifications. Notify architect immediately of any discrepancy found therein.

drawing notes

Key:

Application Site Boundary

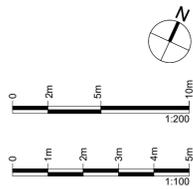

A FBM FBM 18.05.21 Minor Drawing Amendments
 REV | BY | CHKD | DATE | AMENDMENT DETAILS

REV | BY | CHKD | DATE | AMENDMENT DETAILS

project
Shoot-Up Hill
 London
 NW2 3QN

client
Notting Hill Genesis

FraserBrownMacKennaArchitects
 15-18 Featherstone St London EC1Y 8SL www.fbmaarchitects.com
 T:020 7251 0543

drawing title
Existing Ground Floor Plan

PLANNING

scale
 1:100-@A1
 1:50-@A3

drawn by
 MW

checked by
 FBM

date
 ©04/02/2020

project
 956

status
 P


revision
 0100 | A

DRAWING NUMBER




GARDEN OF CAESAR HOUSE * SITE EXTENT * MAYGROVE ROAD

01 Existing Elevation A
1:100@A1

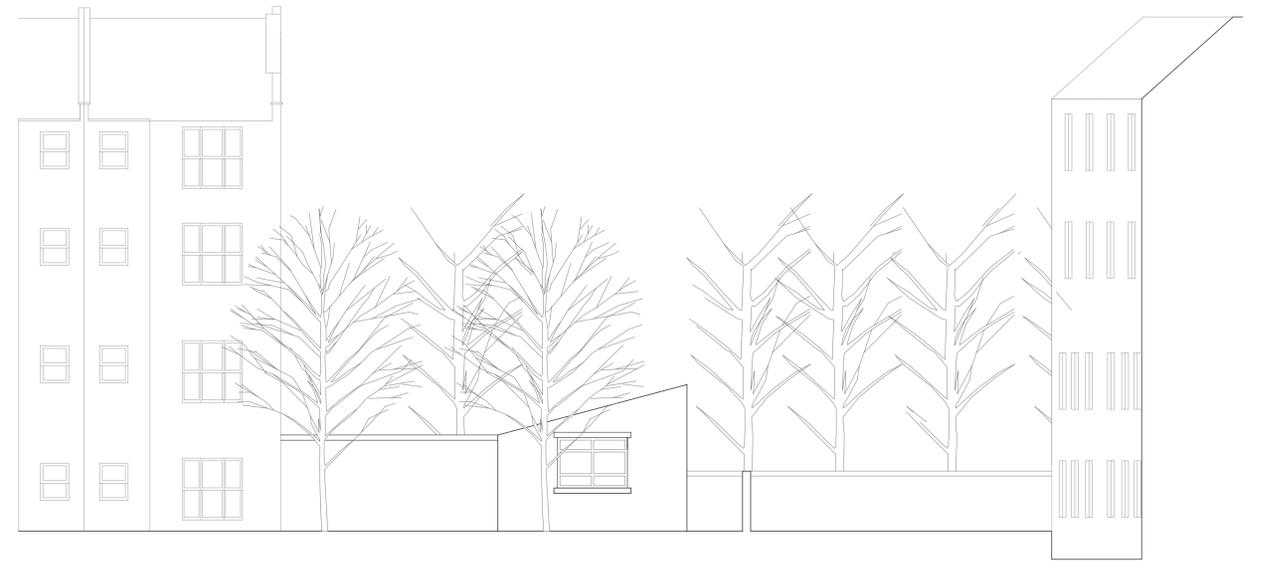

MAYGROVE ROAD * SITE EXTENT * SHOOT UP HILL

03 Existing Elevation C
1:100@A1

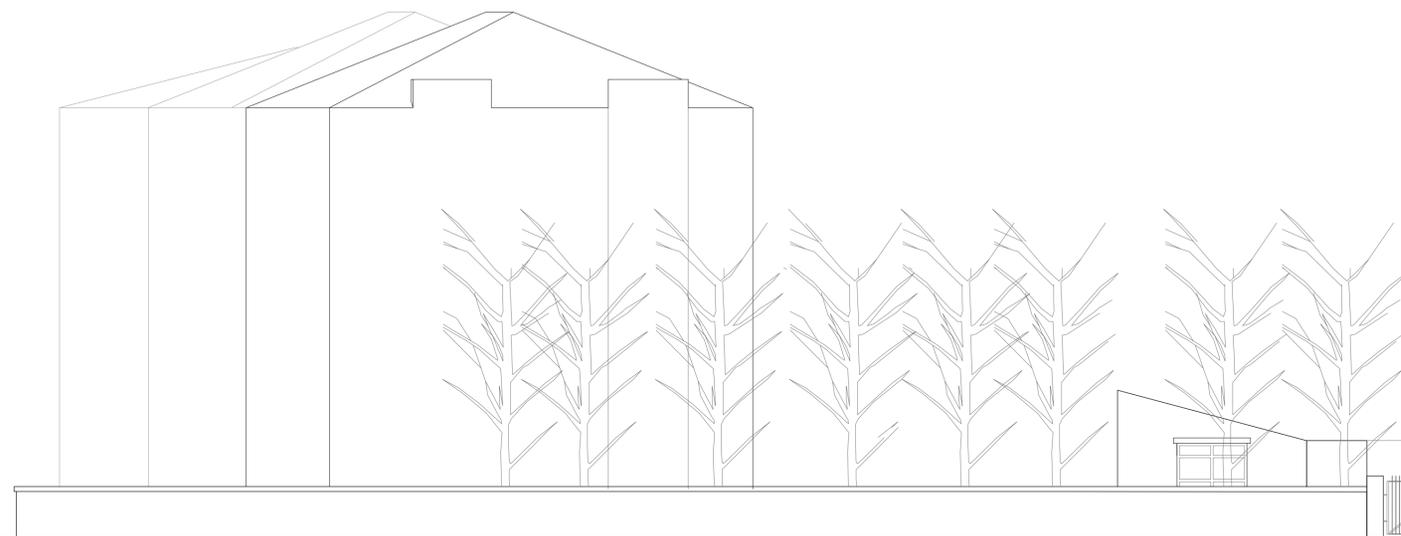



SHOOT UP HILL * 02 SHOOT UP HILL * GARDEN OF 02 SHOOT UP HILL * SITE EXTENT * 01-09 MAYGROVE ROAD

02 Existing Elevation B
1:100@A1



notes
Copyright : the copyright of this drawing is vested in Fraser Brown MacKenna Architects Ltd. It shall not be used without permission by anyone for any purpose. Do not scale drawings - use figured dimensions only. All dimensions to be verified and checked on site. Read the drawing in conjunction with all related drawings and specifications. Notify architect immediately of any discrepancy found therein.

drawing notes

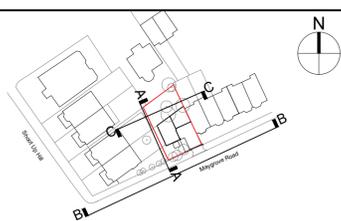 

A FBM FBM 18.05.21 Minor drawing amendments, Elevation C added
REV | BY | CHKD | DATE | AMENDMENT DETAILS



project
Shoot Up Hill
Maygrove Road, NW6
client
Notting Hill Genesis
London Borough of Camden
FraserBrownMacKennaArchitects
15-18 Featherstone St, London EC1Y 8SL www.fbmacarchitects.com
T:020 7251 0543

drawing title
Existing Elevations
PLANNING
scale 1:100@A1/1:200@A3 drawn by MW checked by FBM date ©23/04/2021
DRAWING NUMBER project status revision
956 | P | 0300 | A