

THIRD FLOOR PLAN

|                         |          |
|-------------------------|----------|
| stage 2: concept design | 16.06.21 |
| -issued for information |          |
| -client                 |          |
| Rev                     | Date     |

**DRAWING Information**

Issued only for purpose indicated

This drawing to be read in conjunction with all consultants information.

All dimensions to be checked on site. Do not scale, except for planning purposes.

This drawing is protected by copyright.

JOB NUMBER 269

JOB TITLE  
**Swerling Residence**  
89 Fellows Road  
London  
NW3 3JS


DRAWING TITLE  
**Third Floor Plan**  
proposed

SCALE: 1:50 @ A3

DATE: June 2021

DRAWING NO. REV

**A/02/104** -

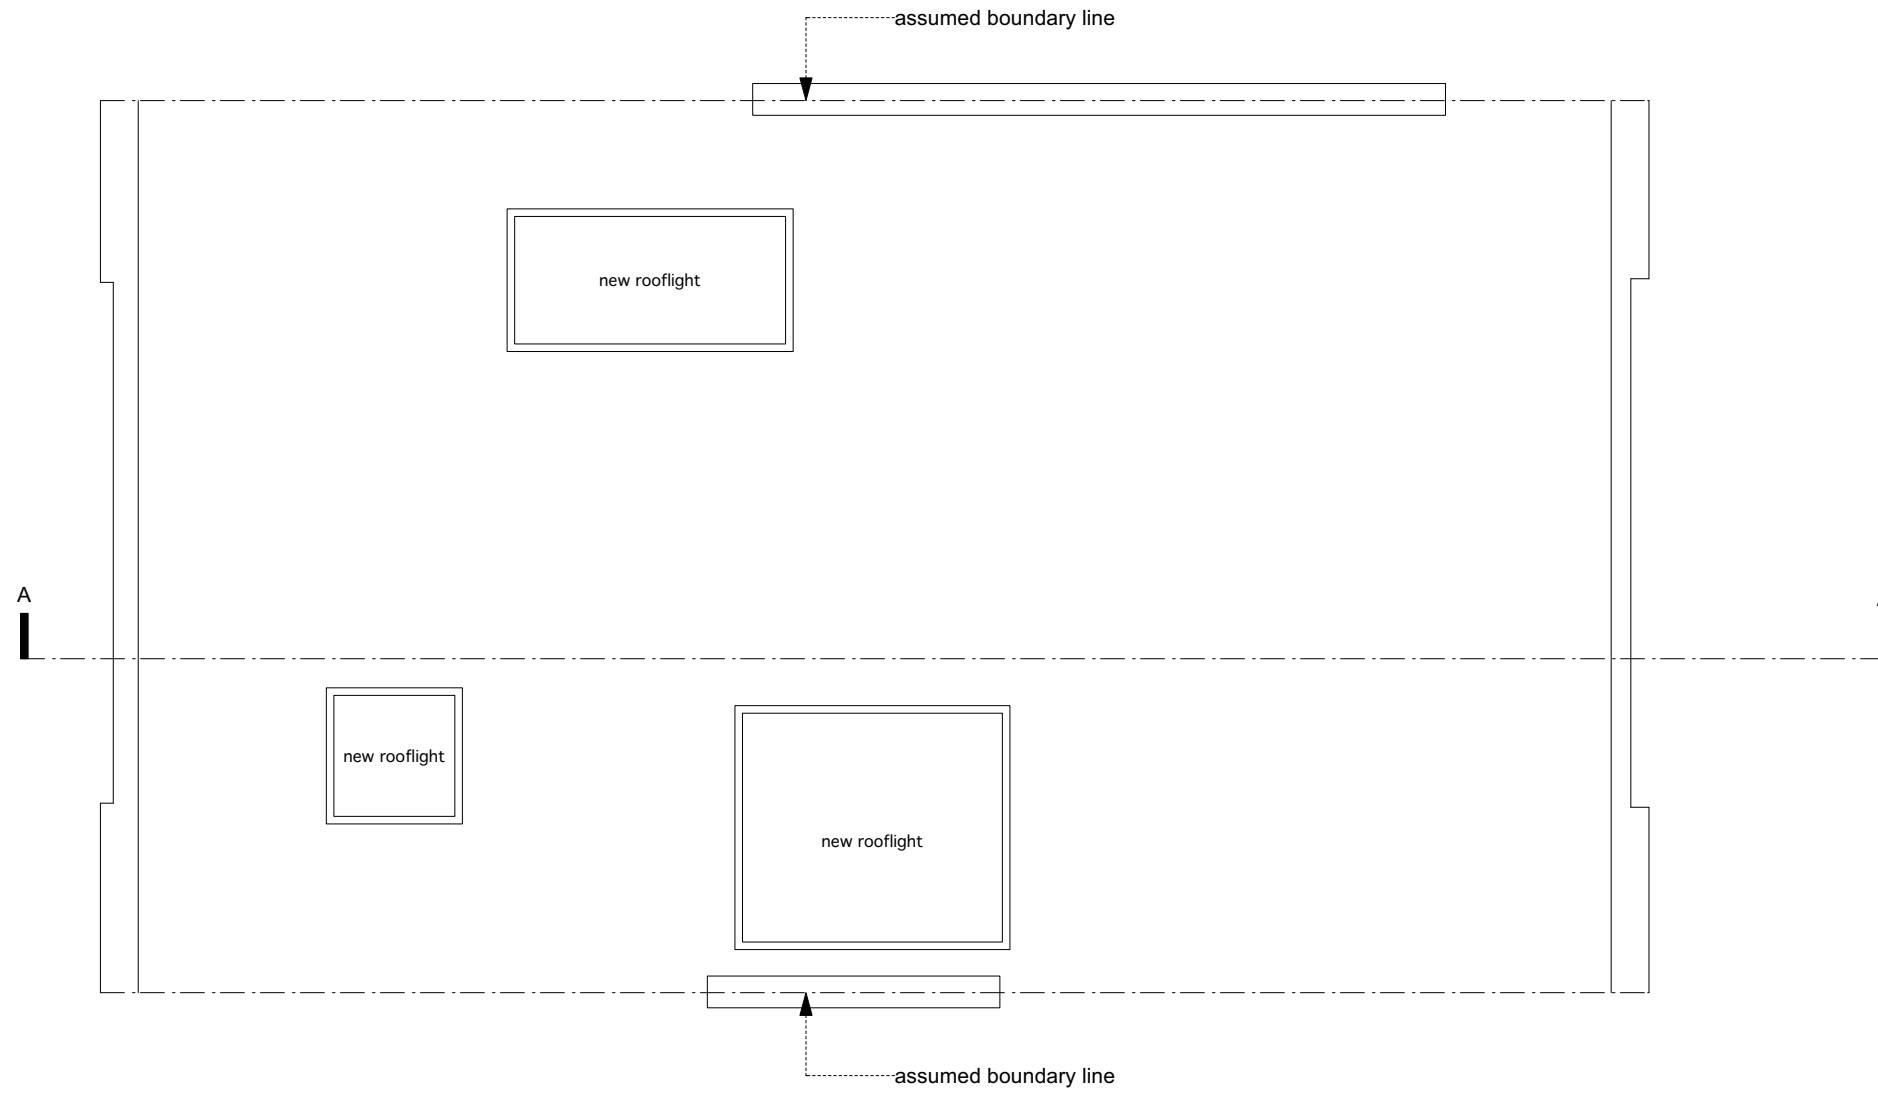

ROOF PLAN

stage 2: concept design 16.06.21  
-issued for information  
-client

Rev Date

**DRAWING Information**

STATUS Issued only for purpose indicated

This drawing to be read in conjunction with all consultants information.

All dimensions to be checked on site. Do not scale, except for planning purposes.

This drawing is protected by copyright.

JOB NUMBER 269

JOB TITLE  
**Swerling Residence**  
89 Fellows Road  
London  
NW3 3JS


DRAWING TITLE  
**Roof Plan**  
proposed

SCALE: 1:50 @ A3


DATE: June 2021

DRAWING NO. REV


**A/02/105** -

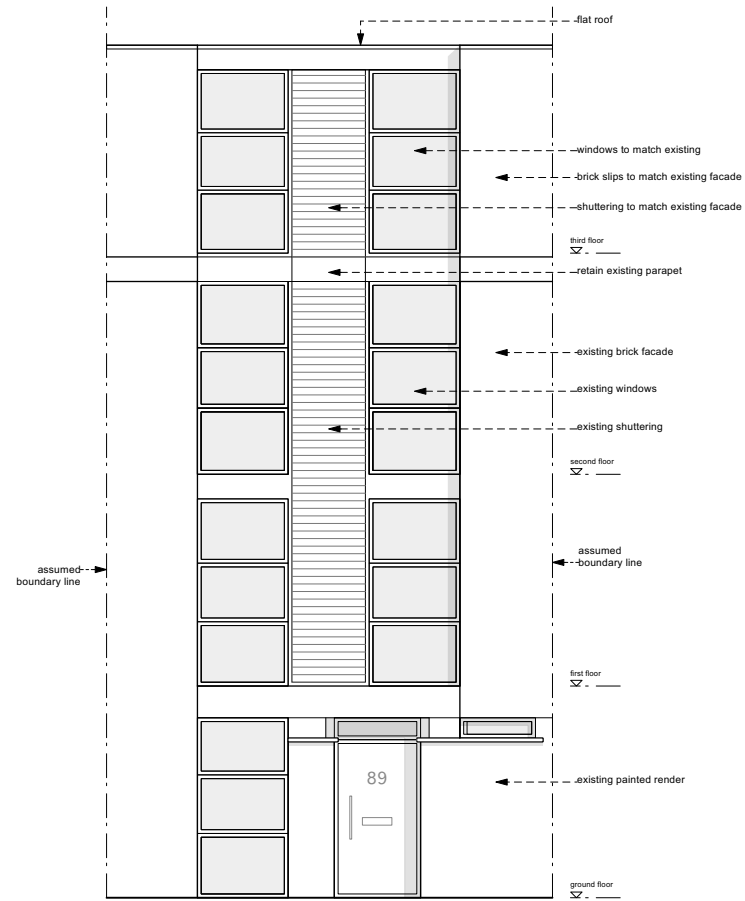

NORTH - FRONT ELEVATION

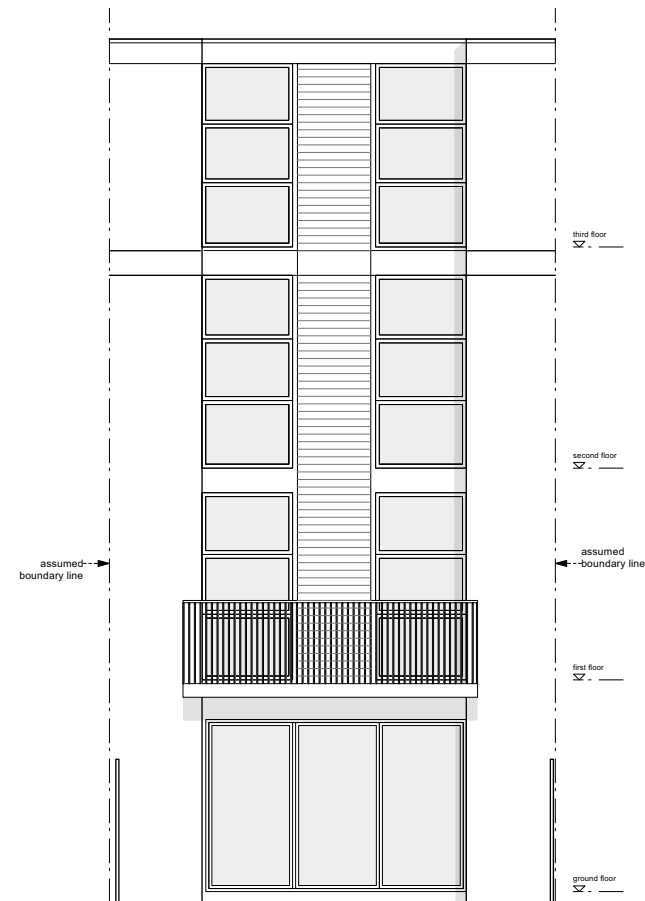

SOUTH - REAR ELEVATION

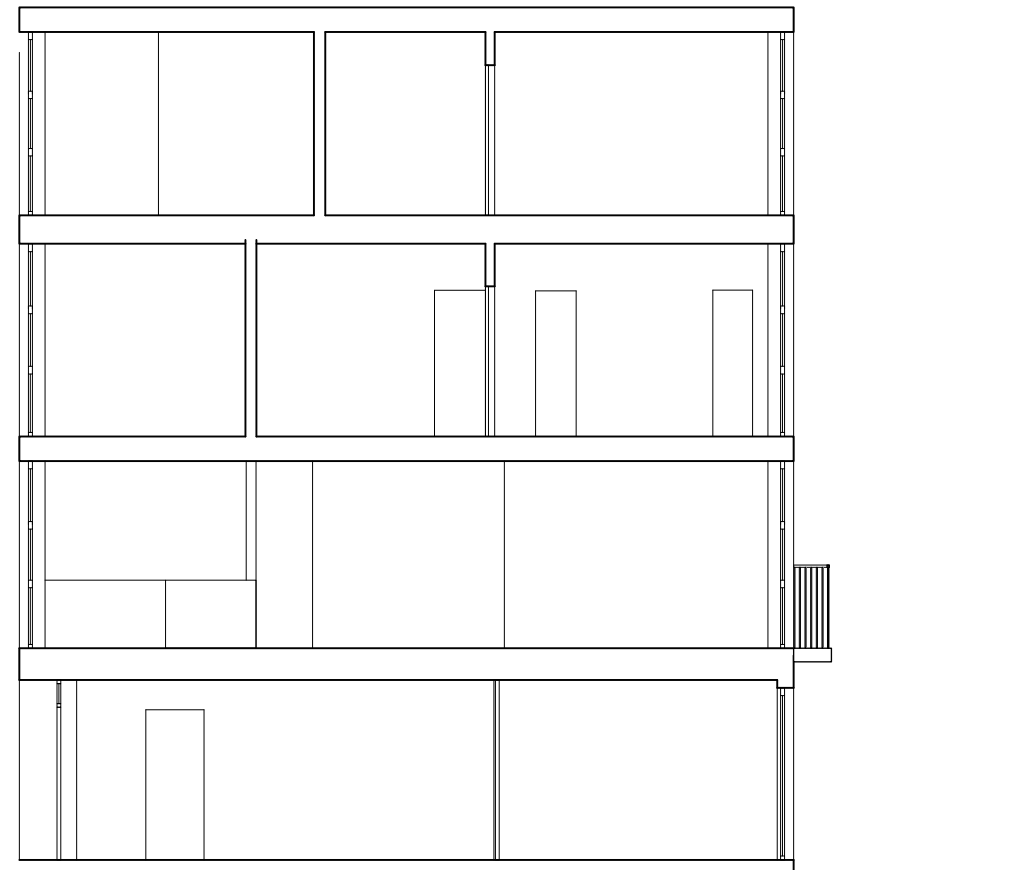

SECTION AA

|                         |          |
|-------------------------|----------|
| stage 2: concept design | 16.06.21 |
| -issued for information |          |
| -client                 |          |
| Rev                     | Date     |

|                       |   |
|-----------------------|---|
| <b>DRAWING STATUS</b> | <b>Information</b>  |
|                       | Issued only for purpose indicated   |
|                       | This drawing to be read in conjunction with all consultants information.          |
|                       | All dimensions to be checked on site. Do not scale, except for planning purposes. |
|                       | This drawing is protected by copyright.   |
| <b>JOB NUMBER</b>     | 269   |
| <b>JOB TITLE</b>      | <b>Swerling Residence</b><br>89 Fellows Road<br>London<br>NW3 3JS                 |
| <b>DRAWING TITLE</b>  | <b>Elevations and Section AA</b><br>proposed                                      |
| <b>SCALE:</b>         | 1:50 @ A1 1:100 @ A3  |
| <b>DATE:</b>          | June 2021   |
| <b>DRAWING NO.</b>    | <b>REV</b>  |
| <b>A/02/106</b>       | —   |