



Front Elevation

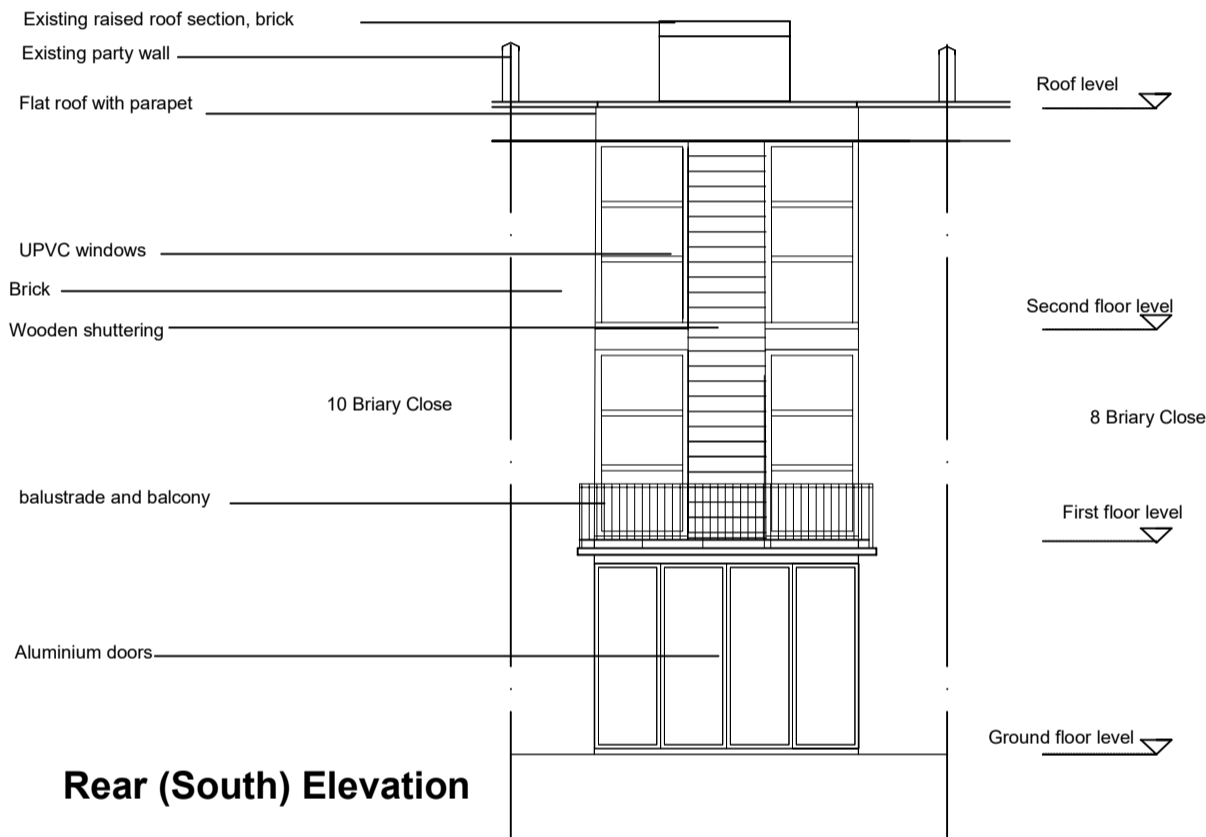

Rear (South) Elevation

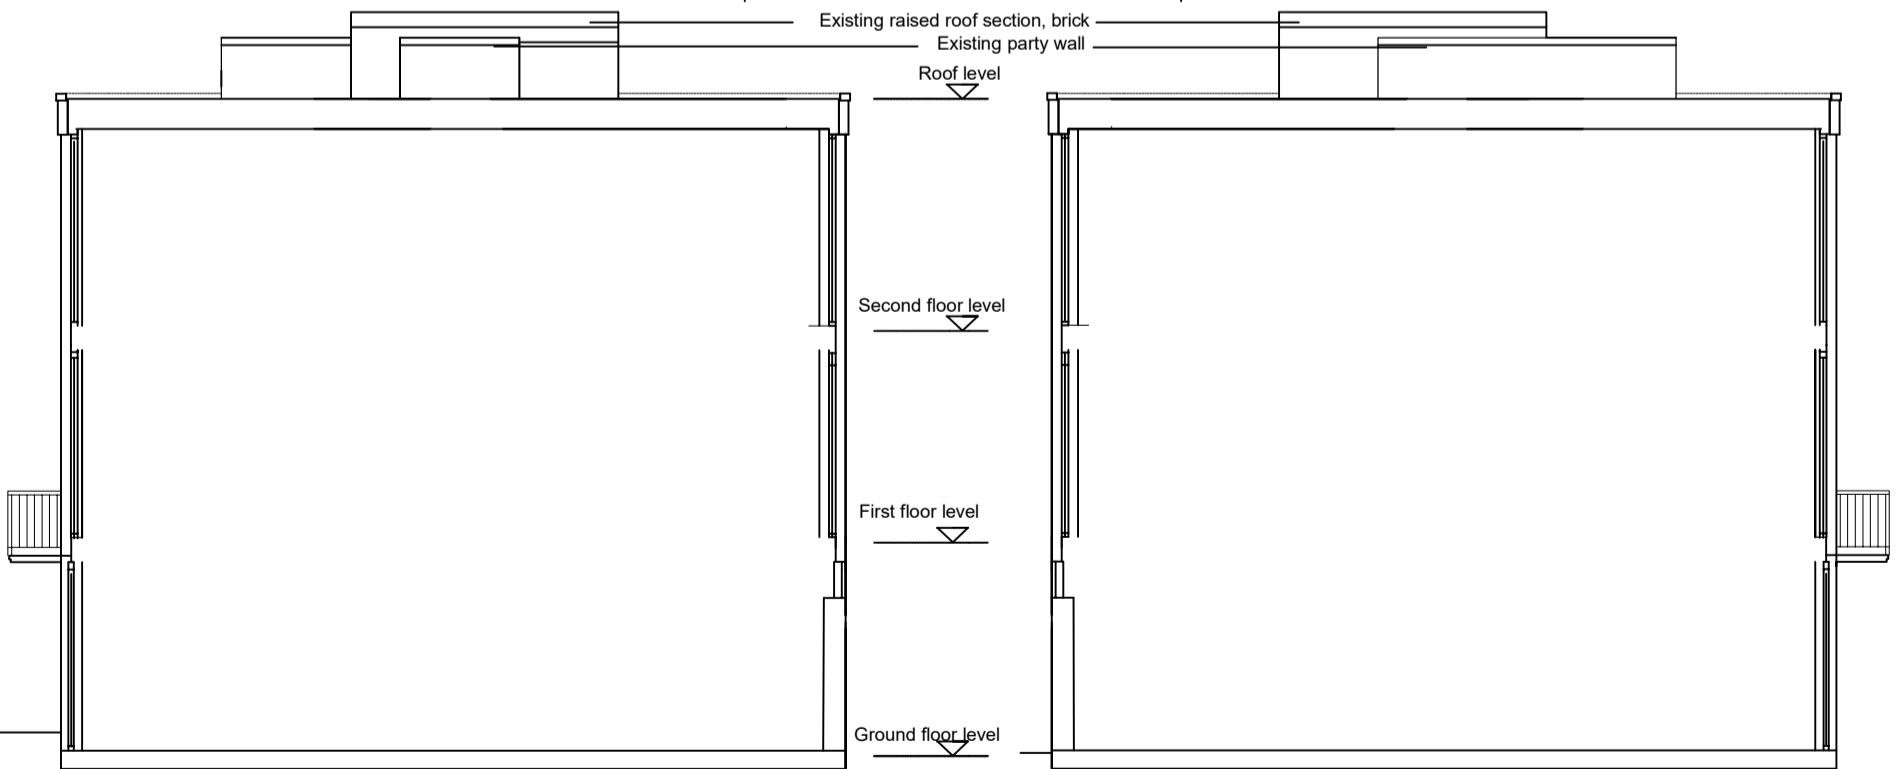

East Elevation

West Elevation

All dimensions to be ratified on site

Revisions

Rev	Date	Description

87 Fellows Road London NW3
Existing Elevations

Scale	1:100 at A3
Date	06.10.2020
Drawing Status	Planning
Drawing No	101

Job Number	180
Drawn by	ZD
Checked by	ZD
Revision	01

ZED Architect

55 Church Crescent
London N3 1BL
07971902109
zoe@zedarchitect.com

