

project
Gordon House

drawing
Proposed First Floor
Lobby Extension
drawing no
1274 / P_201C

purpose of issue


drawn Author

checked Checker

scale @ A3 1 : 200

date 05/20/21

date rev description

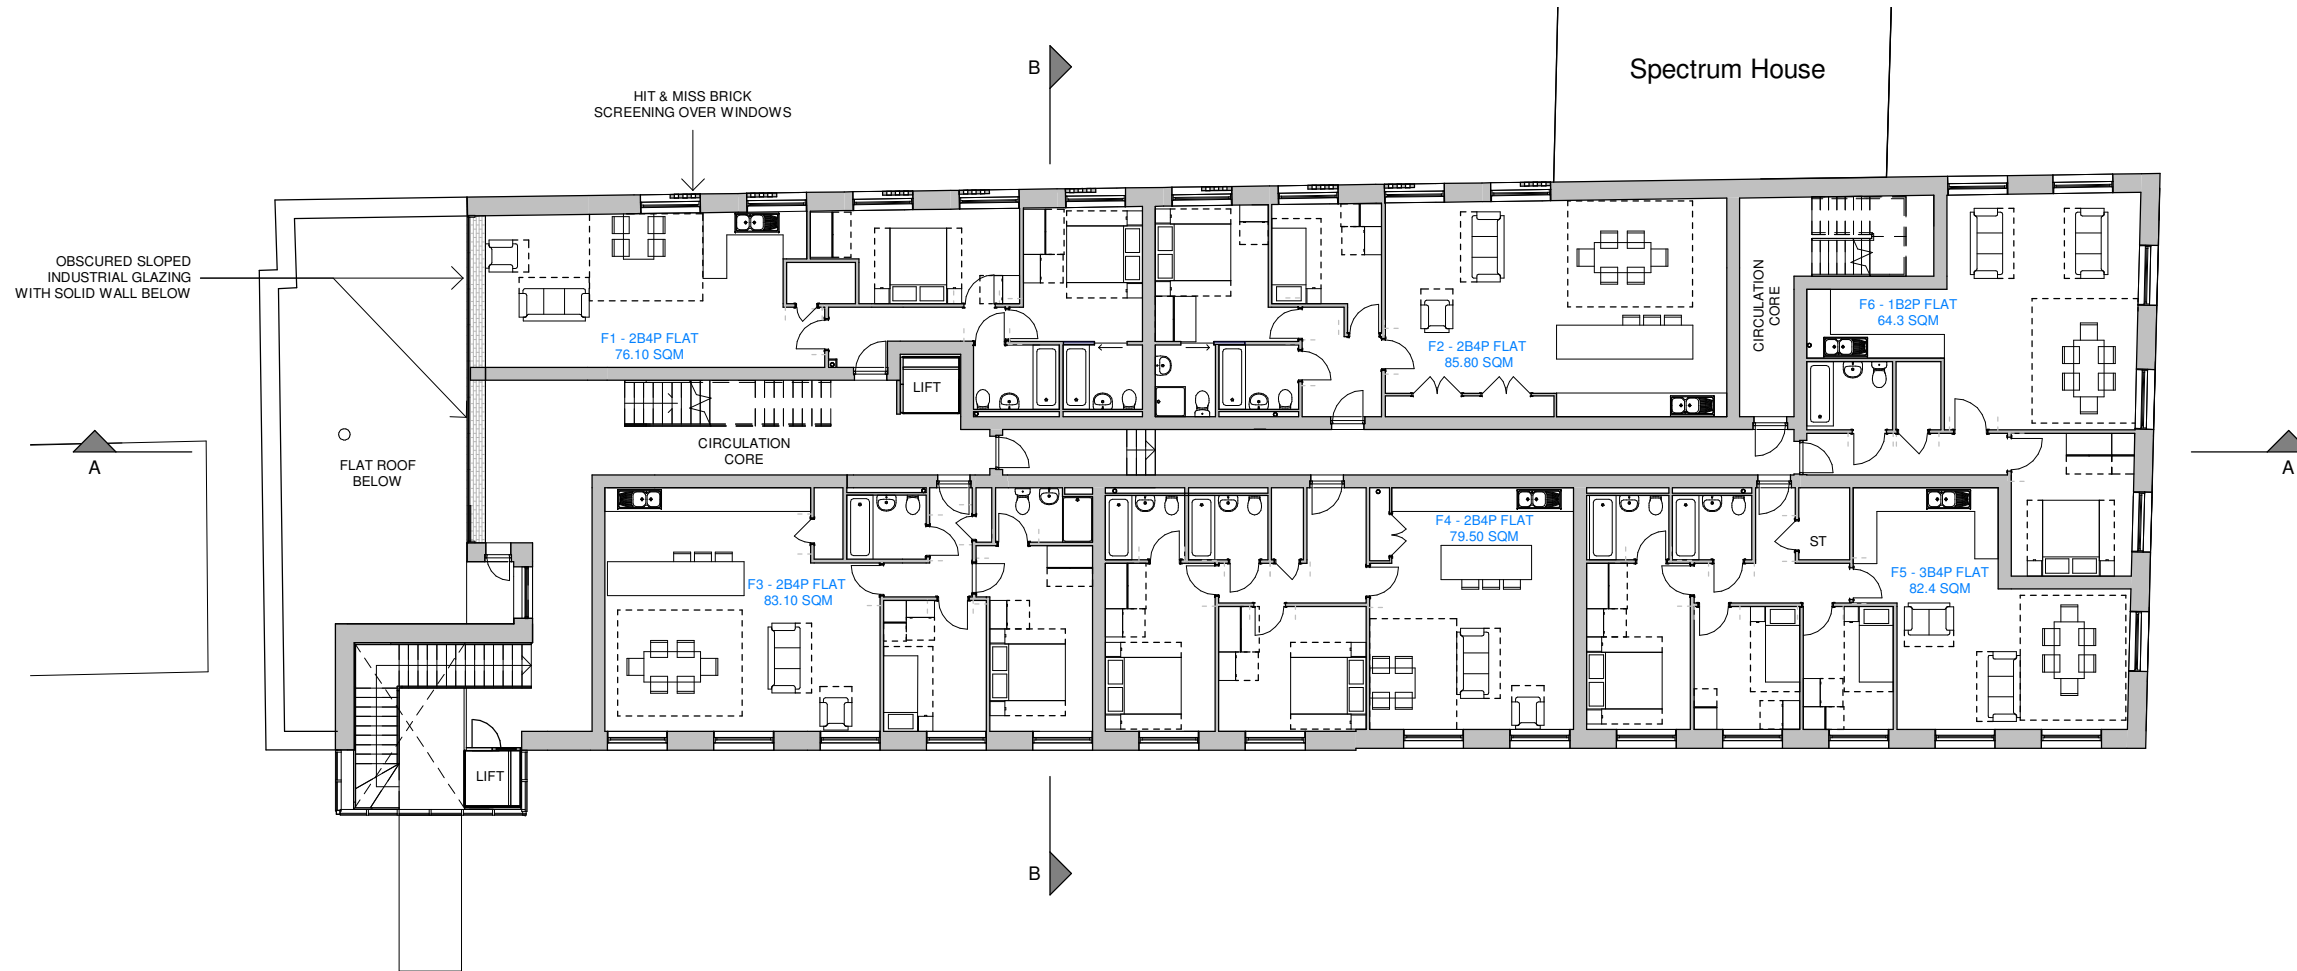

2 - C - Proposed First Floor Plan
1 : 200

The contractor is responsible for checking dimensions, tolerances, details and References.

Any discrepancy to be verified with Thomas Alexander Design Ltd. before proceeding with the works.

Drawings are for planning purposes only and are not to be used for construction.

Where an item is covered by drawings to different scales the larger scale drawing is to be worked to.

Do not scale drawing. Figured dimensions to be worked to in all cases.