


40 Frognal Lane position from O/S.
 * Basement Plan derived from Planning application ref: 2014/5915/P Live consent until 1 May 2021
 12 Langland Gardens position from O/S.

OFFSET SECTION LINE HIGHLIGHTED IN RED

1 Site Plan Scale: 1:100

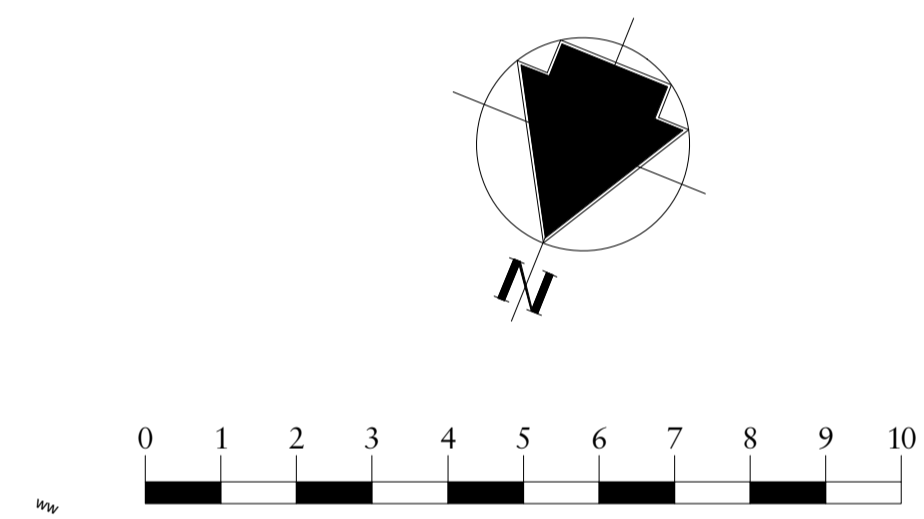

Rev	Date	Details	By
B	06/04/2021	Updated lightwell in forecourt	MCW
A	17/11/20	Updated Tree Screen	MCW

Charlton Brown Architecture & Interiors

The Belvedere, 2 Back Lane, Hampstead, London, NW3 1HL
 Telephone +44(0)20 7794 1234
 Email office@charltonbrown.com
 Website www.charltonbrown.com

Client
 MRPP
 Project
 38 Frognal Lane, NW3

Drawing Title
 Site Plan

Date	Drawn	Checked
06/04/2021	MCW	JM

Scale
 1:100 @ A1 / 1:200 @ A3

Issue Status
 Planning Application

Project Number	Drawing Number	Revision
20022	PL-011	B