


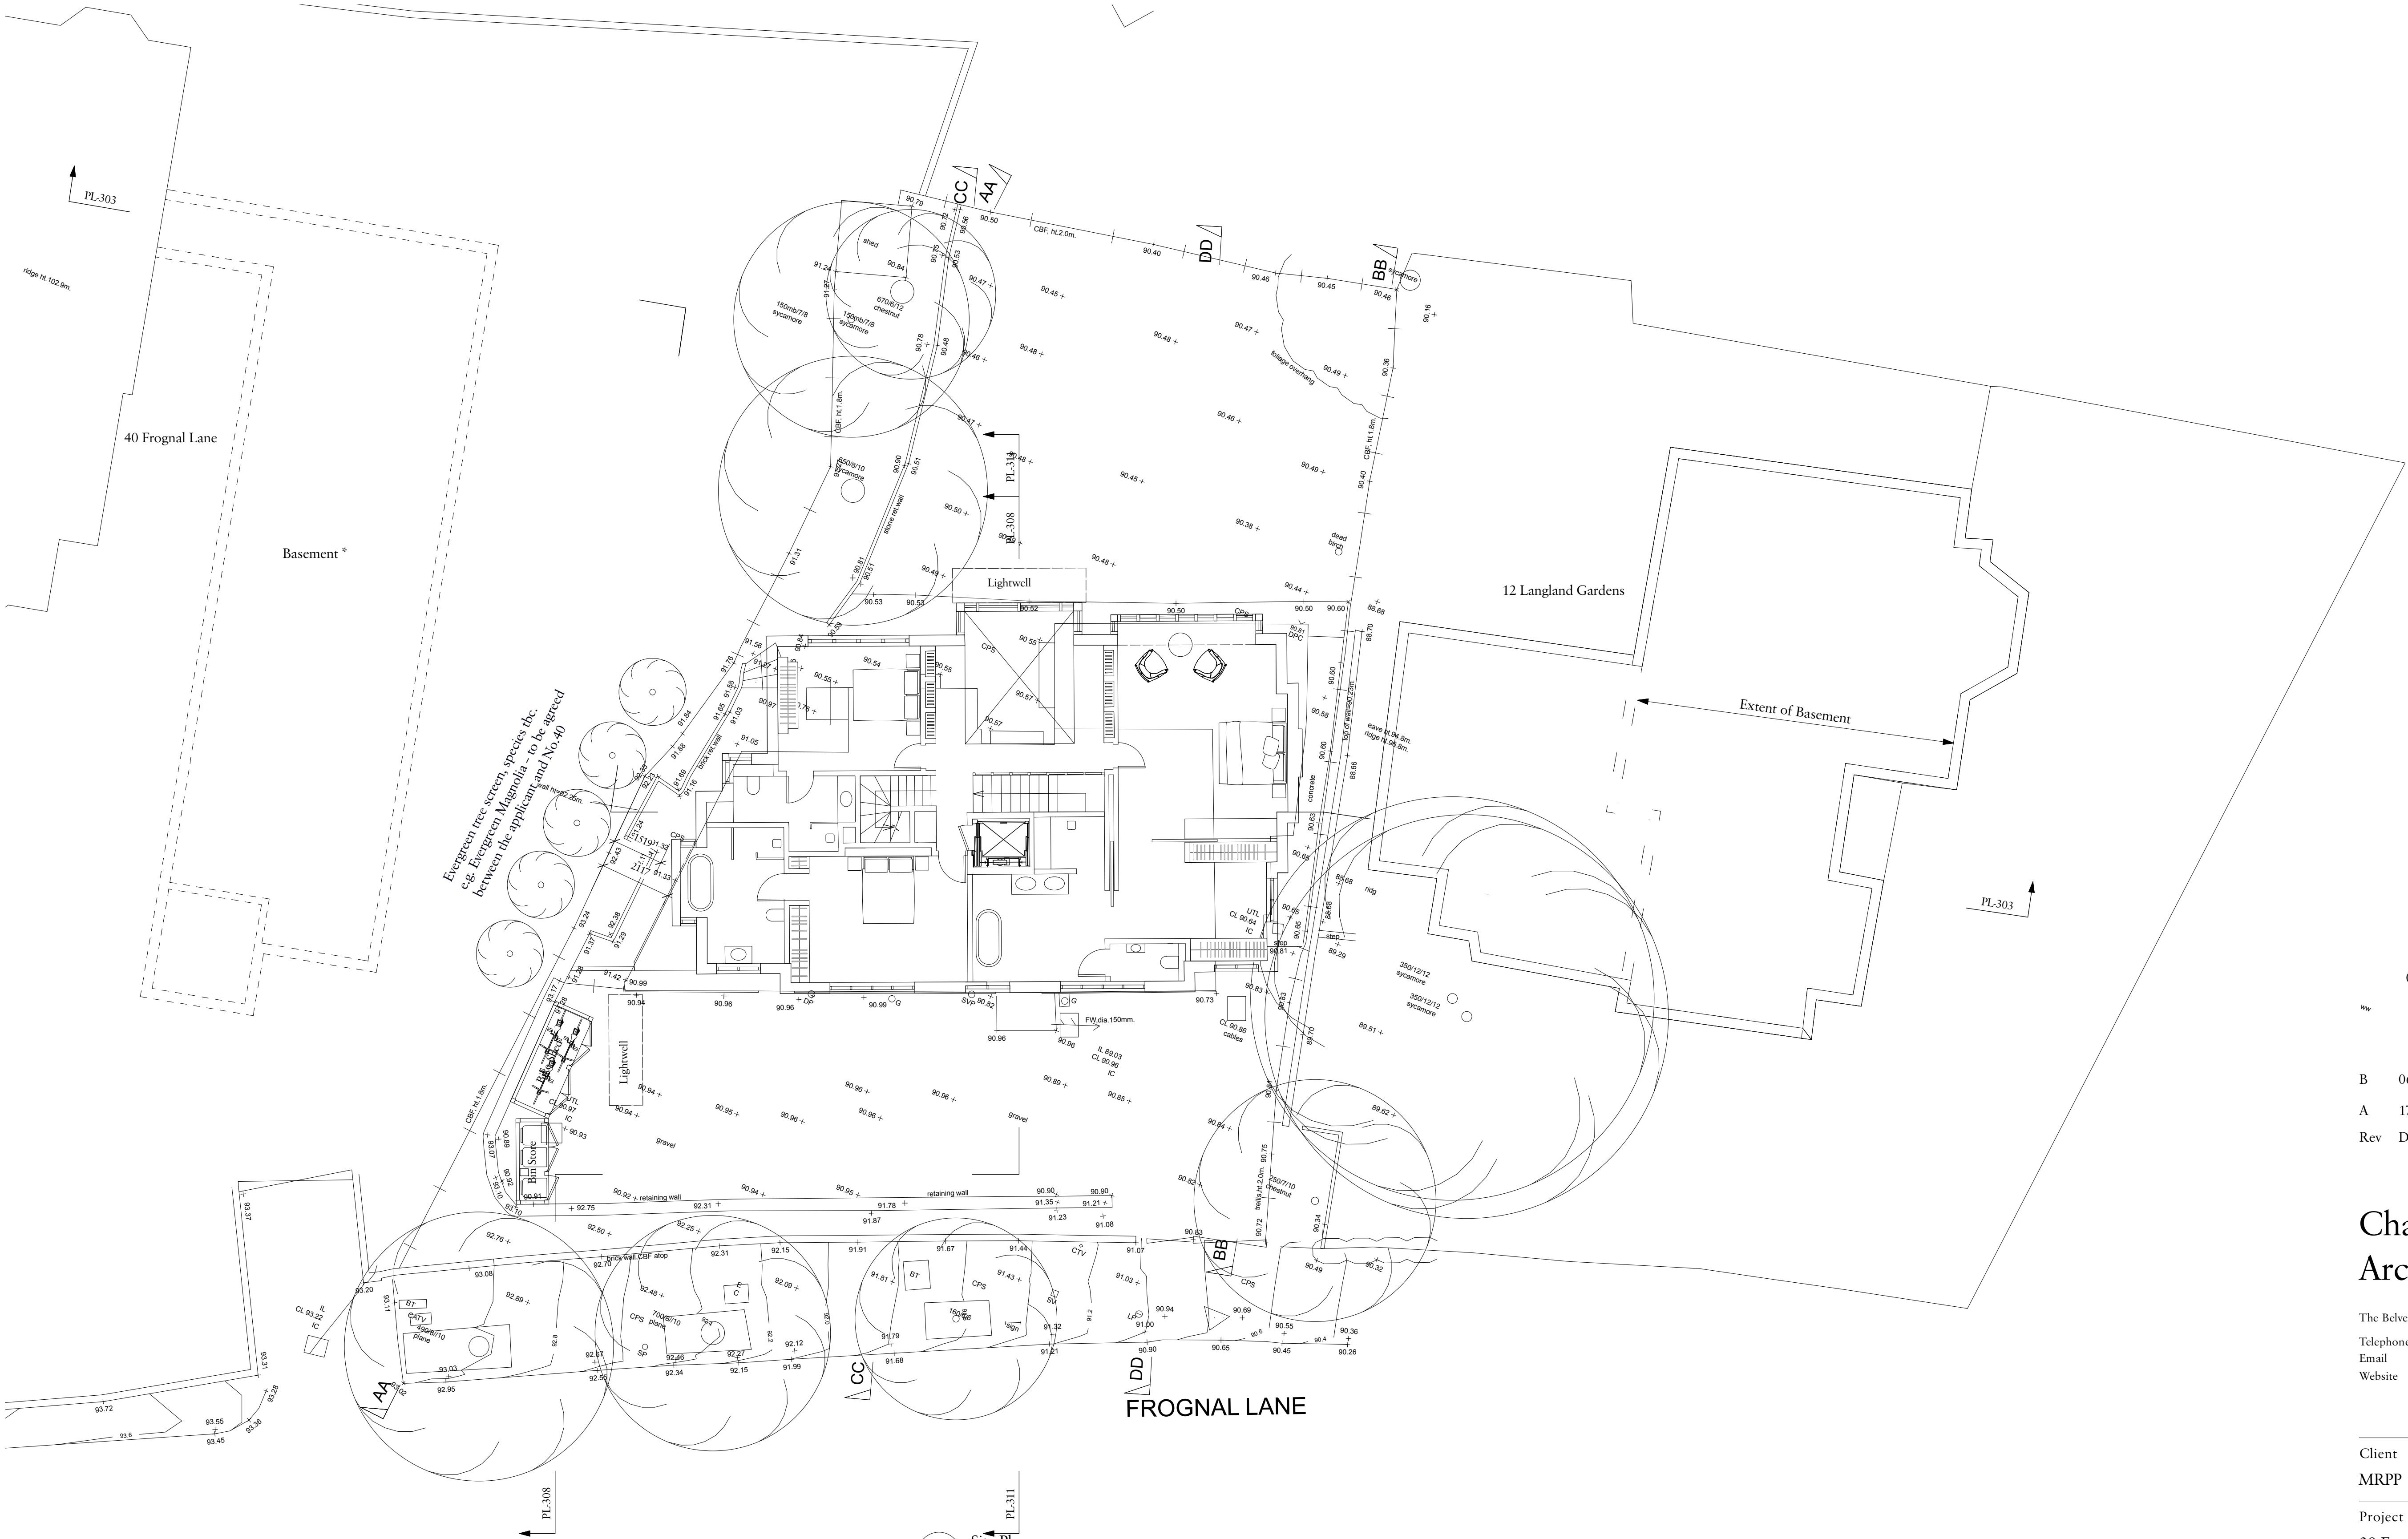


40 Frogmal Lane position from O/S.

* Basement Plan derived from Planning application ref: 2014/5915/P
Live consent until 1 May 2021

12 Langland Gardens position from O/S.

1 Site Plan
Scale: 1:100

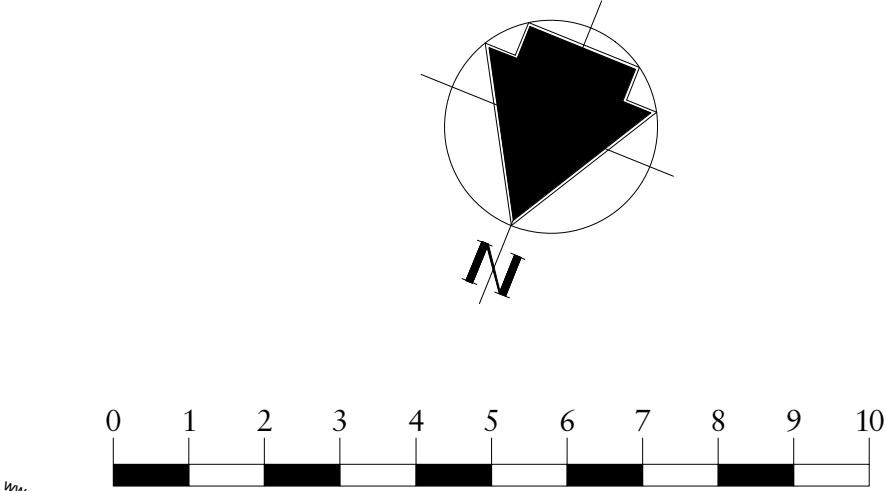

B	06/04/2021	Updated lightwell in forecourt	MCW
A	17/11/20	Updated Tree Screen	MCW
Rev	Date	Details	By

Charlton Brown Architecture & Interiors

The Belvedere, 2 Back Lane, Hampstead, London, NW3 1HL
Telephone +44(0)20 7794 1234
Email office@charltonbrown.com
Website www.charltonbrown.com

Client		
MRPP		
Project		
38 Frogmal Lane, NW3		
Drawing Title		
Site Plan		
Date	Drawn	Checked
06/04/2021	MCW	JM
Scale		
1:100 @ A1 / 1:200 @ A3		
Issue Status		
Planning Application		
Project Number	Drawing Number	Revision
20022	PL-011	B