



East Elevation

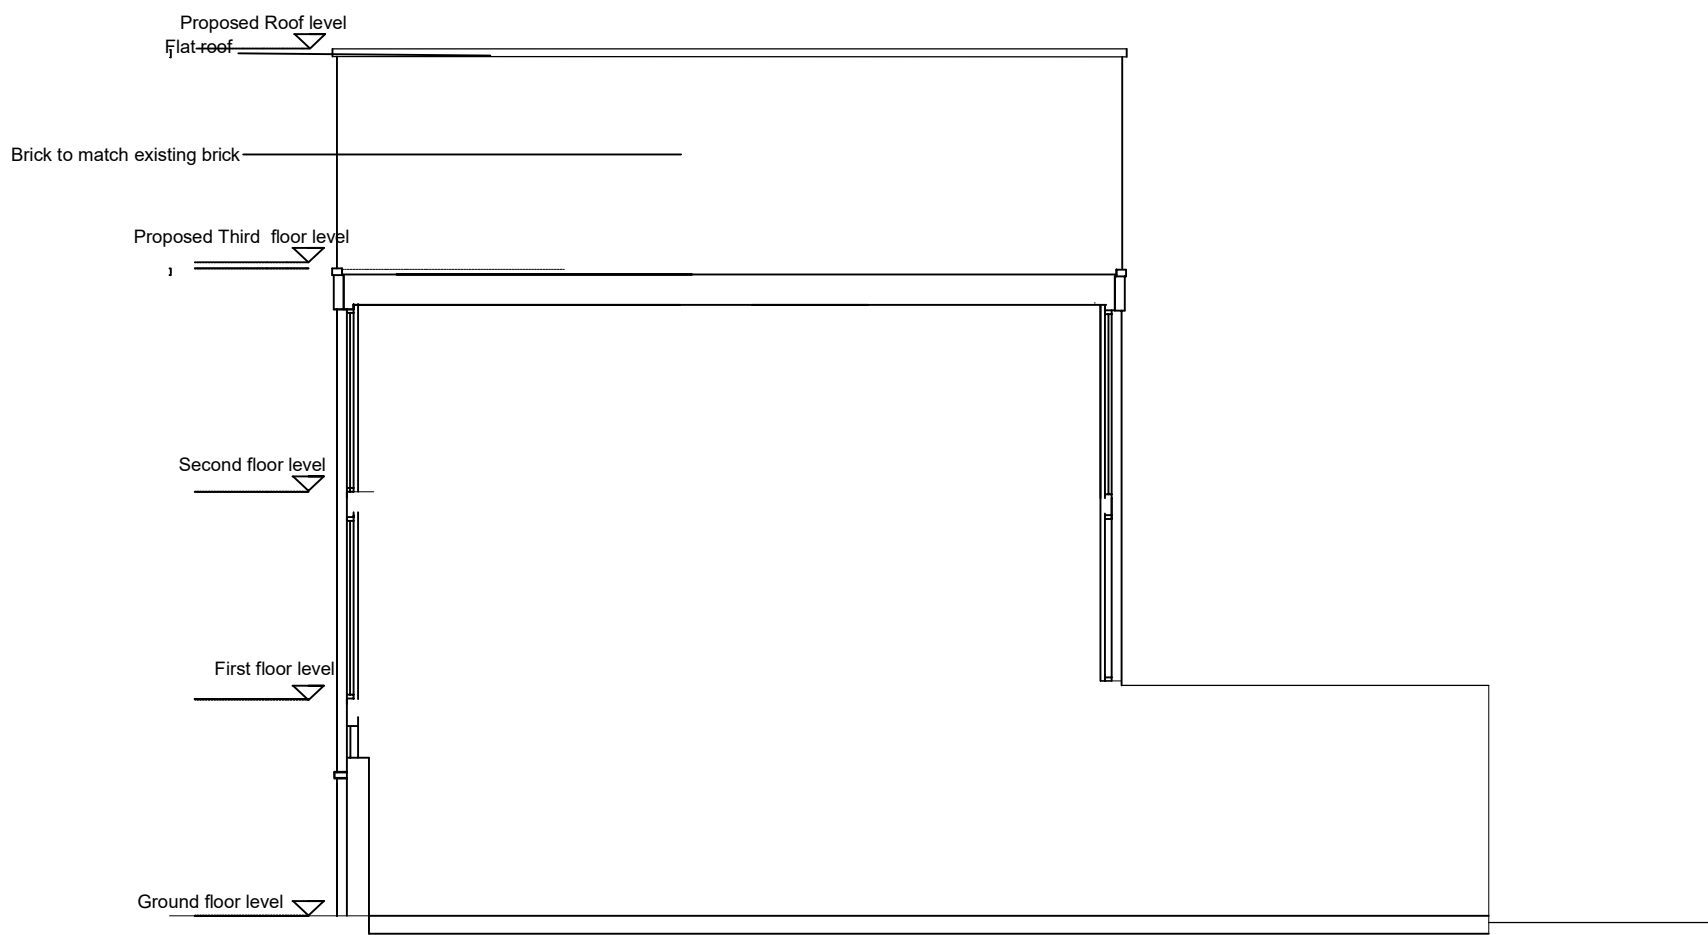

West Elevation

All dimensions to be ratified on site

Revisions
Rev Date Description

 

12 Briary Close London NW3 3JZ
Proposed Side Elevations

Scale	1:100 at A3	Job Number	186
Date	2.12.2020	Drawn by	ZD
Drawing Status	Planning	Checked by	ZD
Drawing No	112	Revision	01

ZED Architect

55 Church Crescent
London N3 1BL
07971902109
zoe@zedarchitect.com