



Second Floor Plan

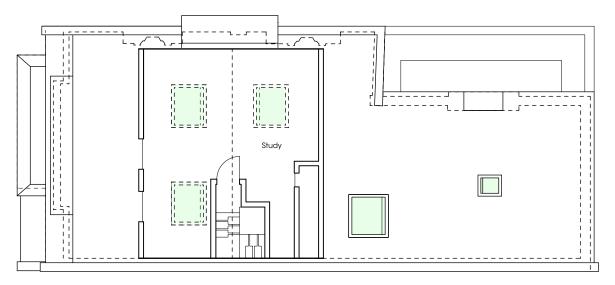

Third Floor Plan

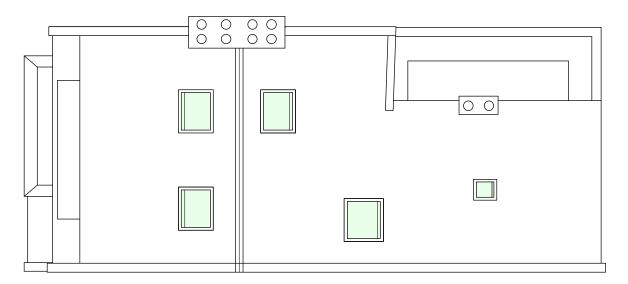

Roof Plan

2 3 4

notes

use figured dimensions only. copyright of design and drawing reserved. all dimensions must be confirmed on site

to any construction work being undertaken setting out to be approved before

* indicates site dimension.

** indicates a critical dimension.

revision

X.



client Mr & Mrs Davis

project 57 Glenmore Road London NW3 4DA

Existing Floor Plans

drawing N° DA04.101 rev

drawn by nh scale 1:50 @ A3 date Feb 21

interior design consultants

e info@dnkdesign.co.uk