




WEST ELEVATION WITH BALCONY

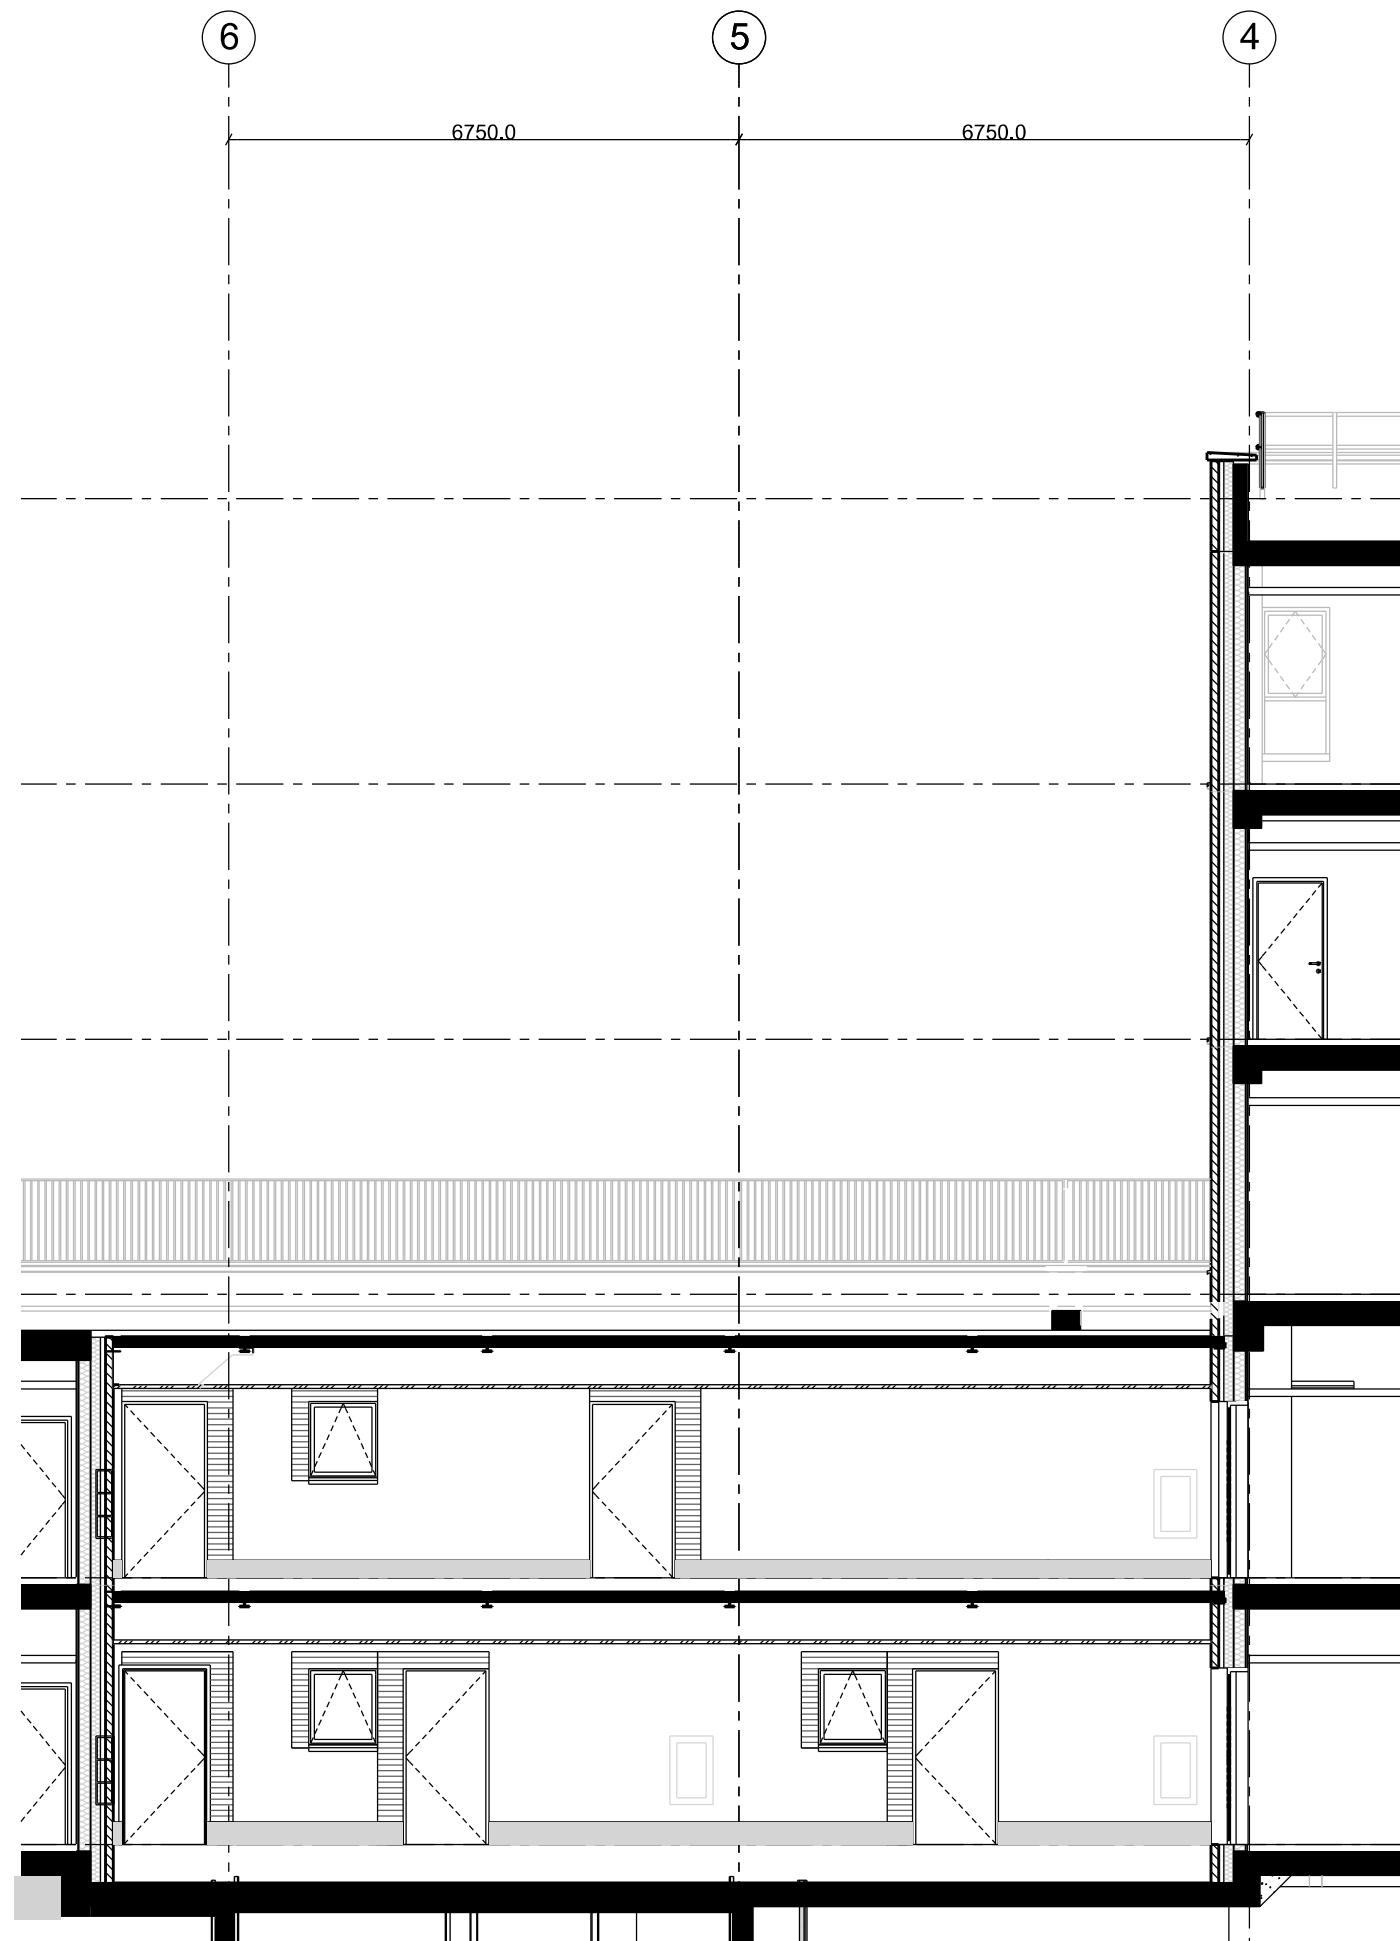


WEST ELEVATION

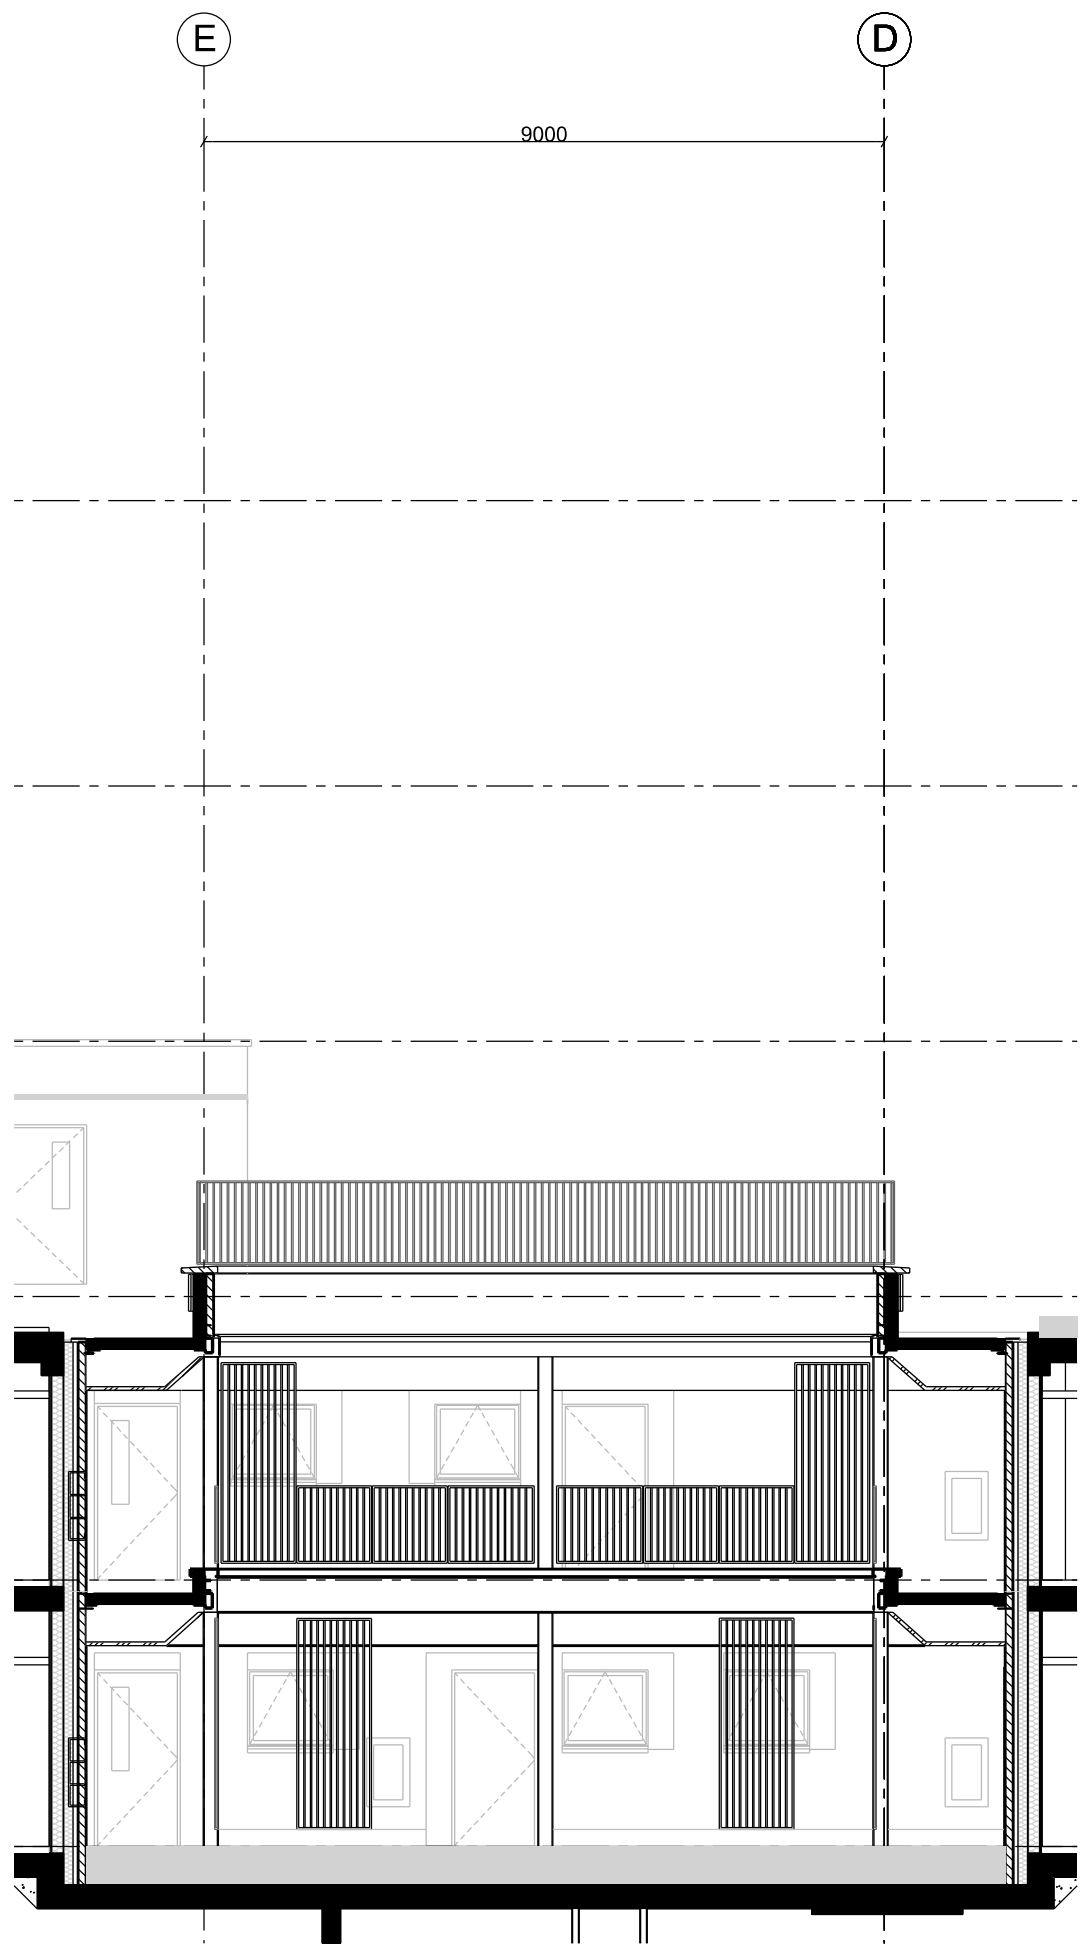


SOUTH ELEVATION WITH BALCONY

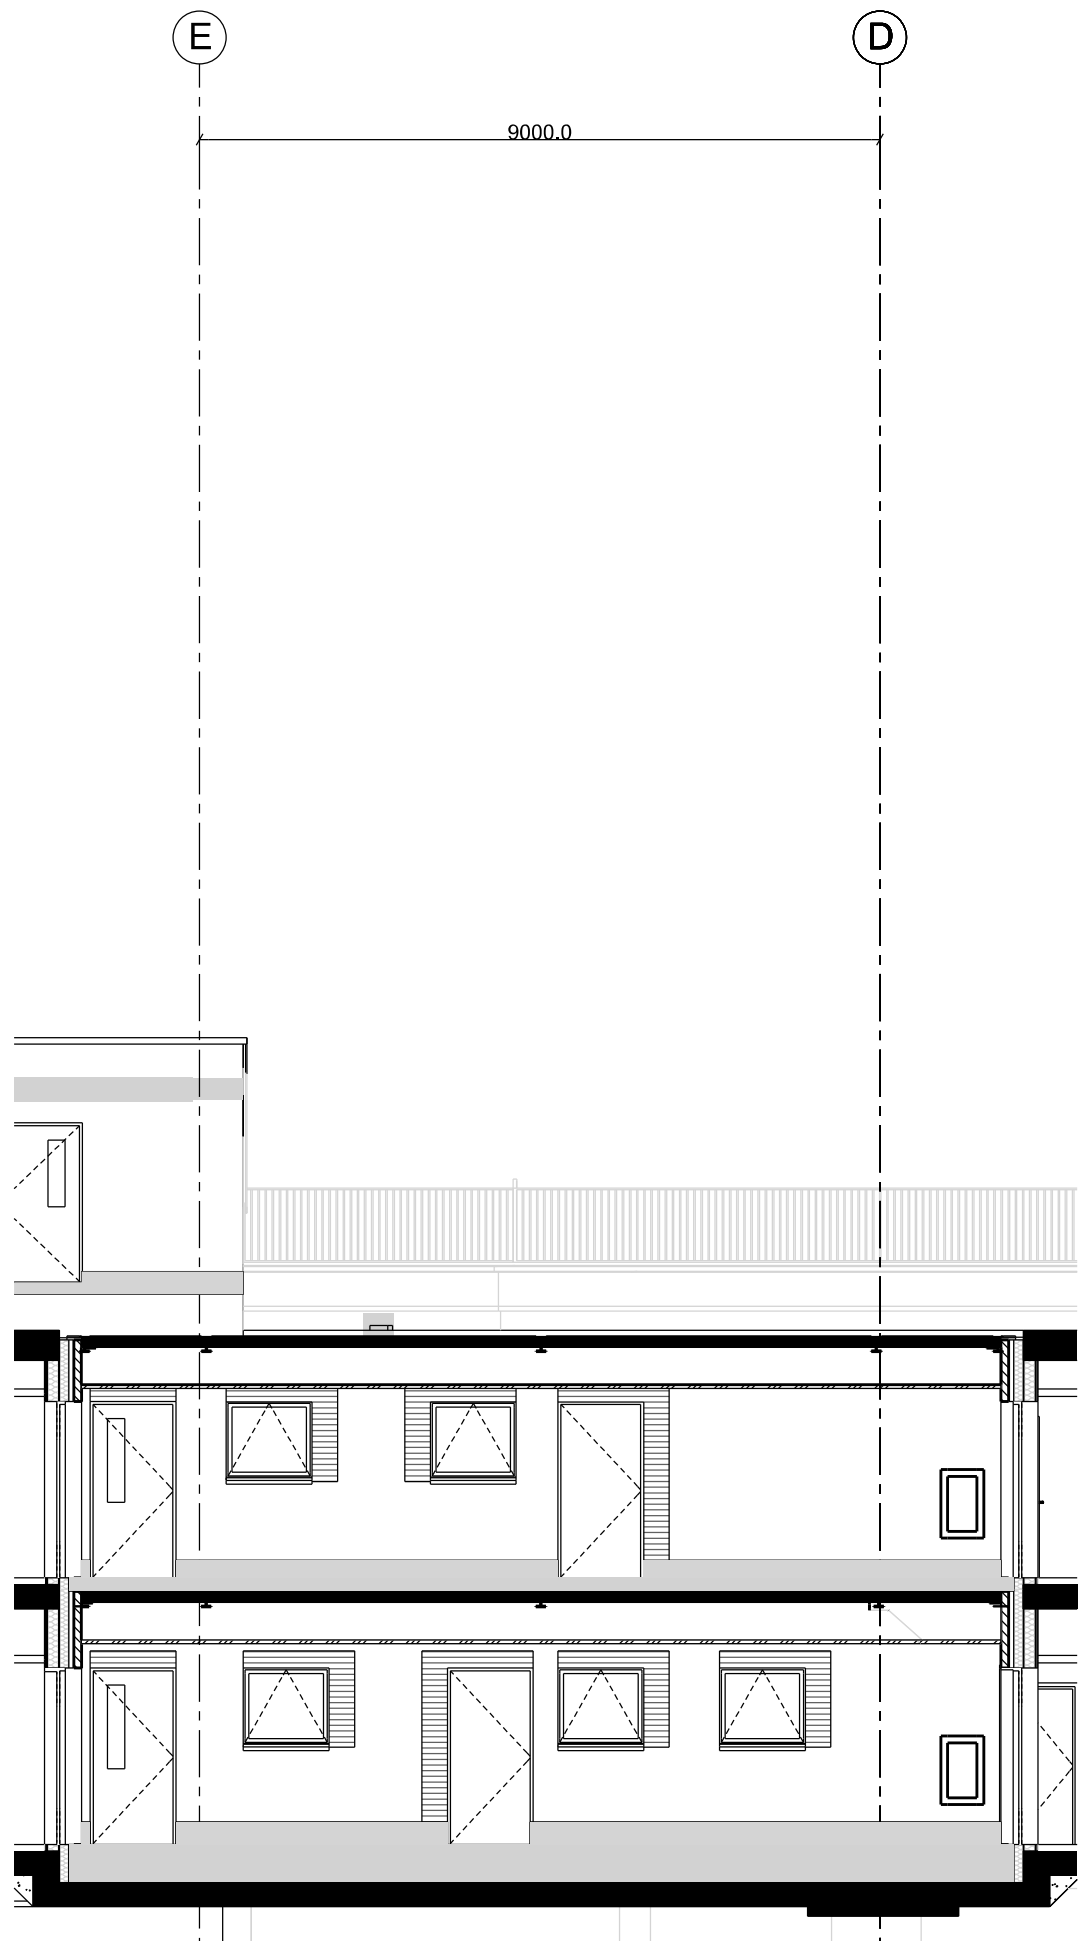

SOUTH ELEVATION

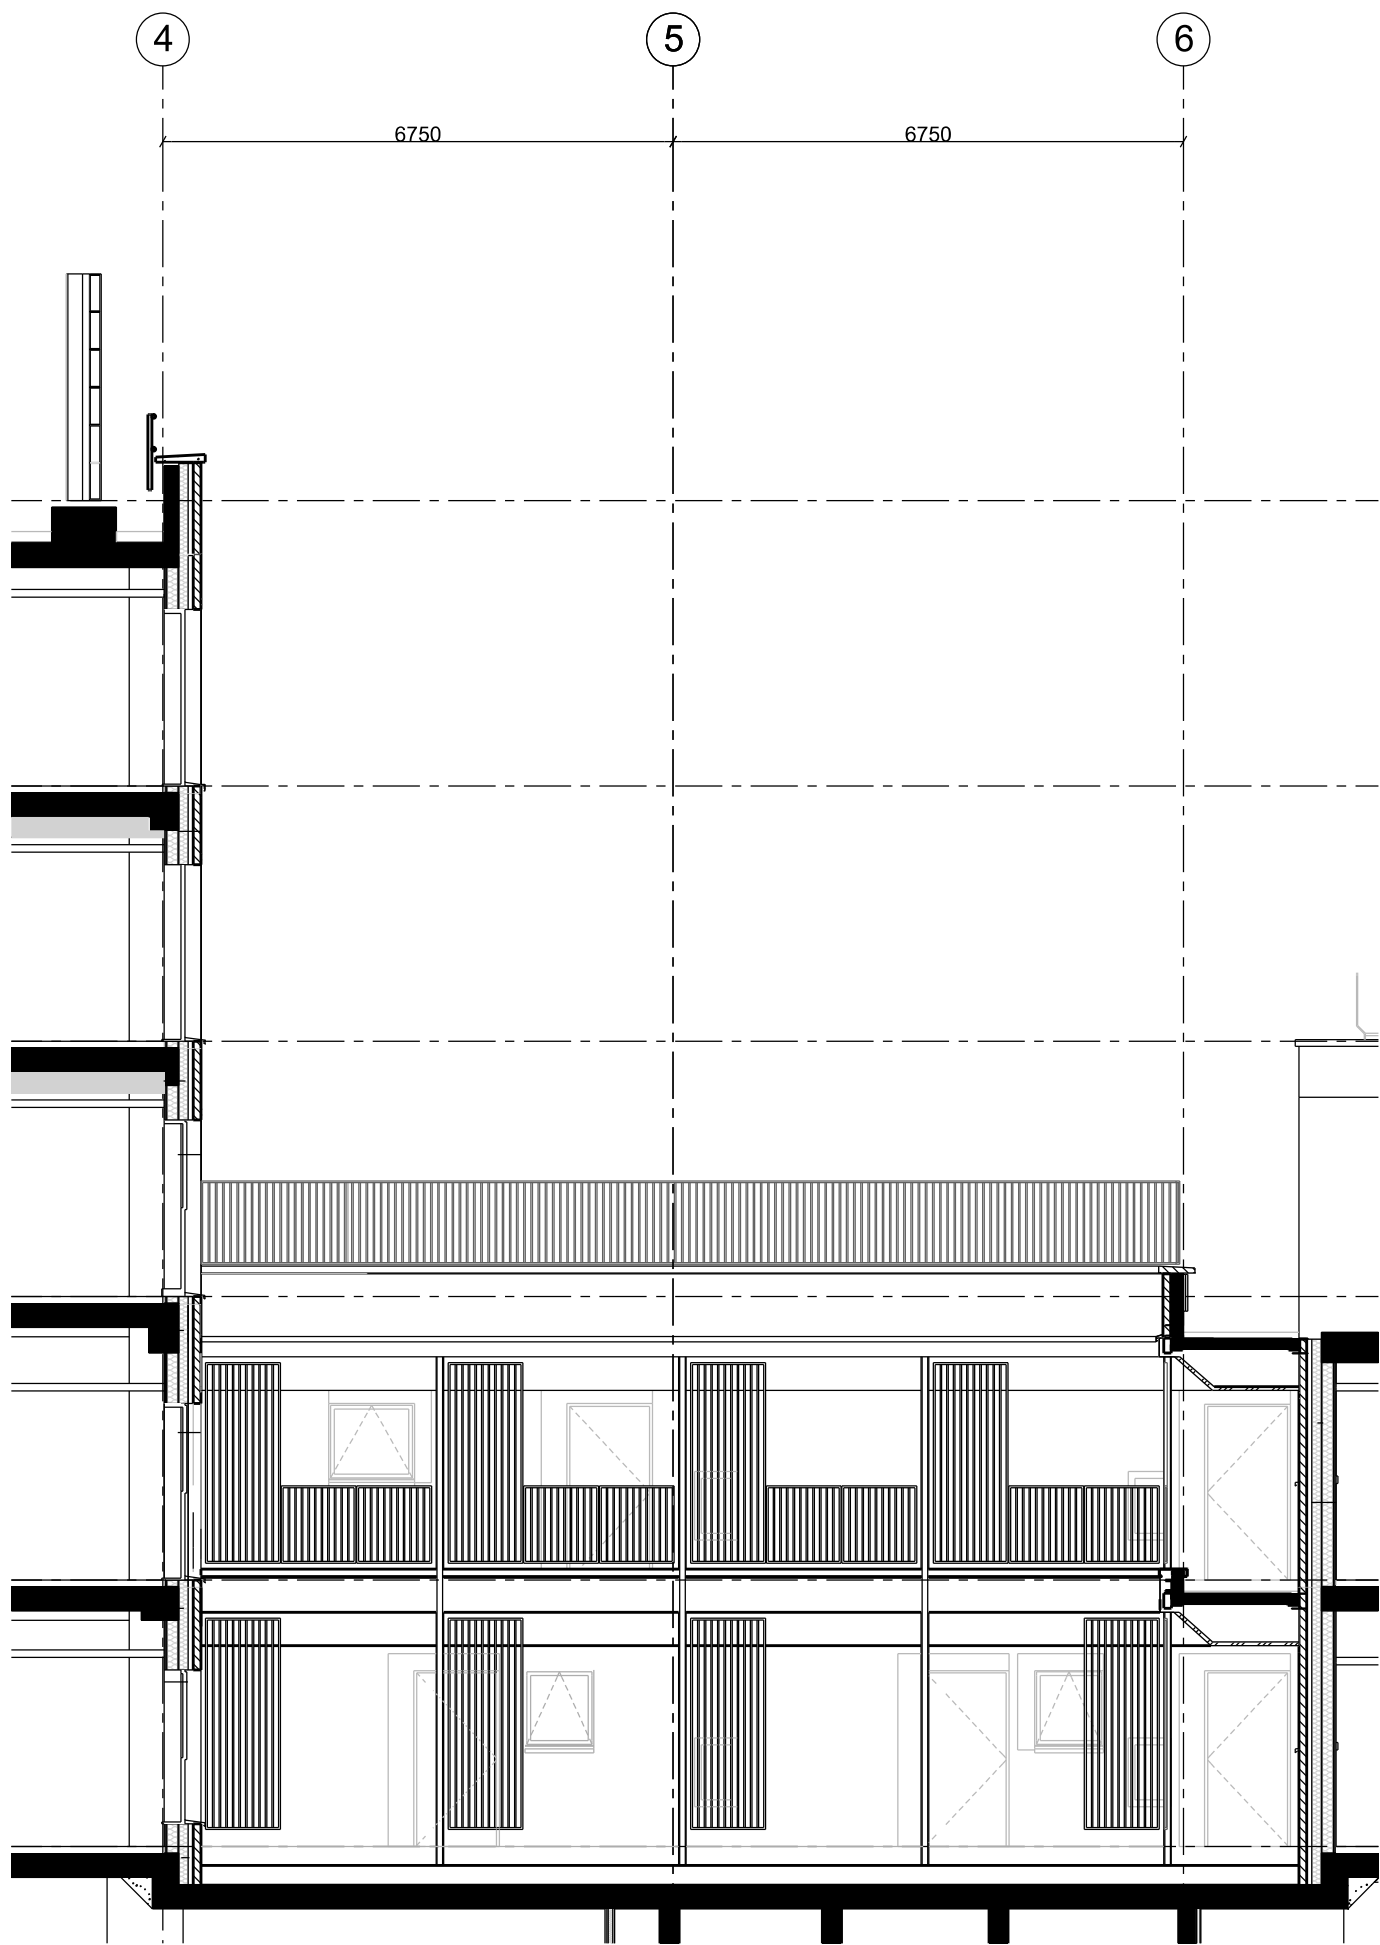


EAST ELEVATION WITH BALCONY

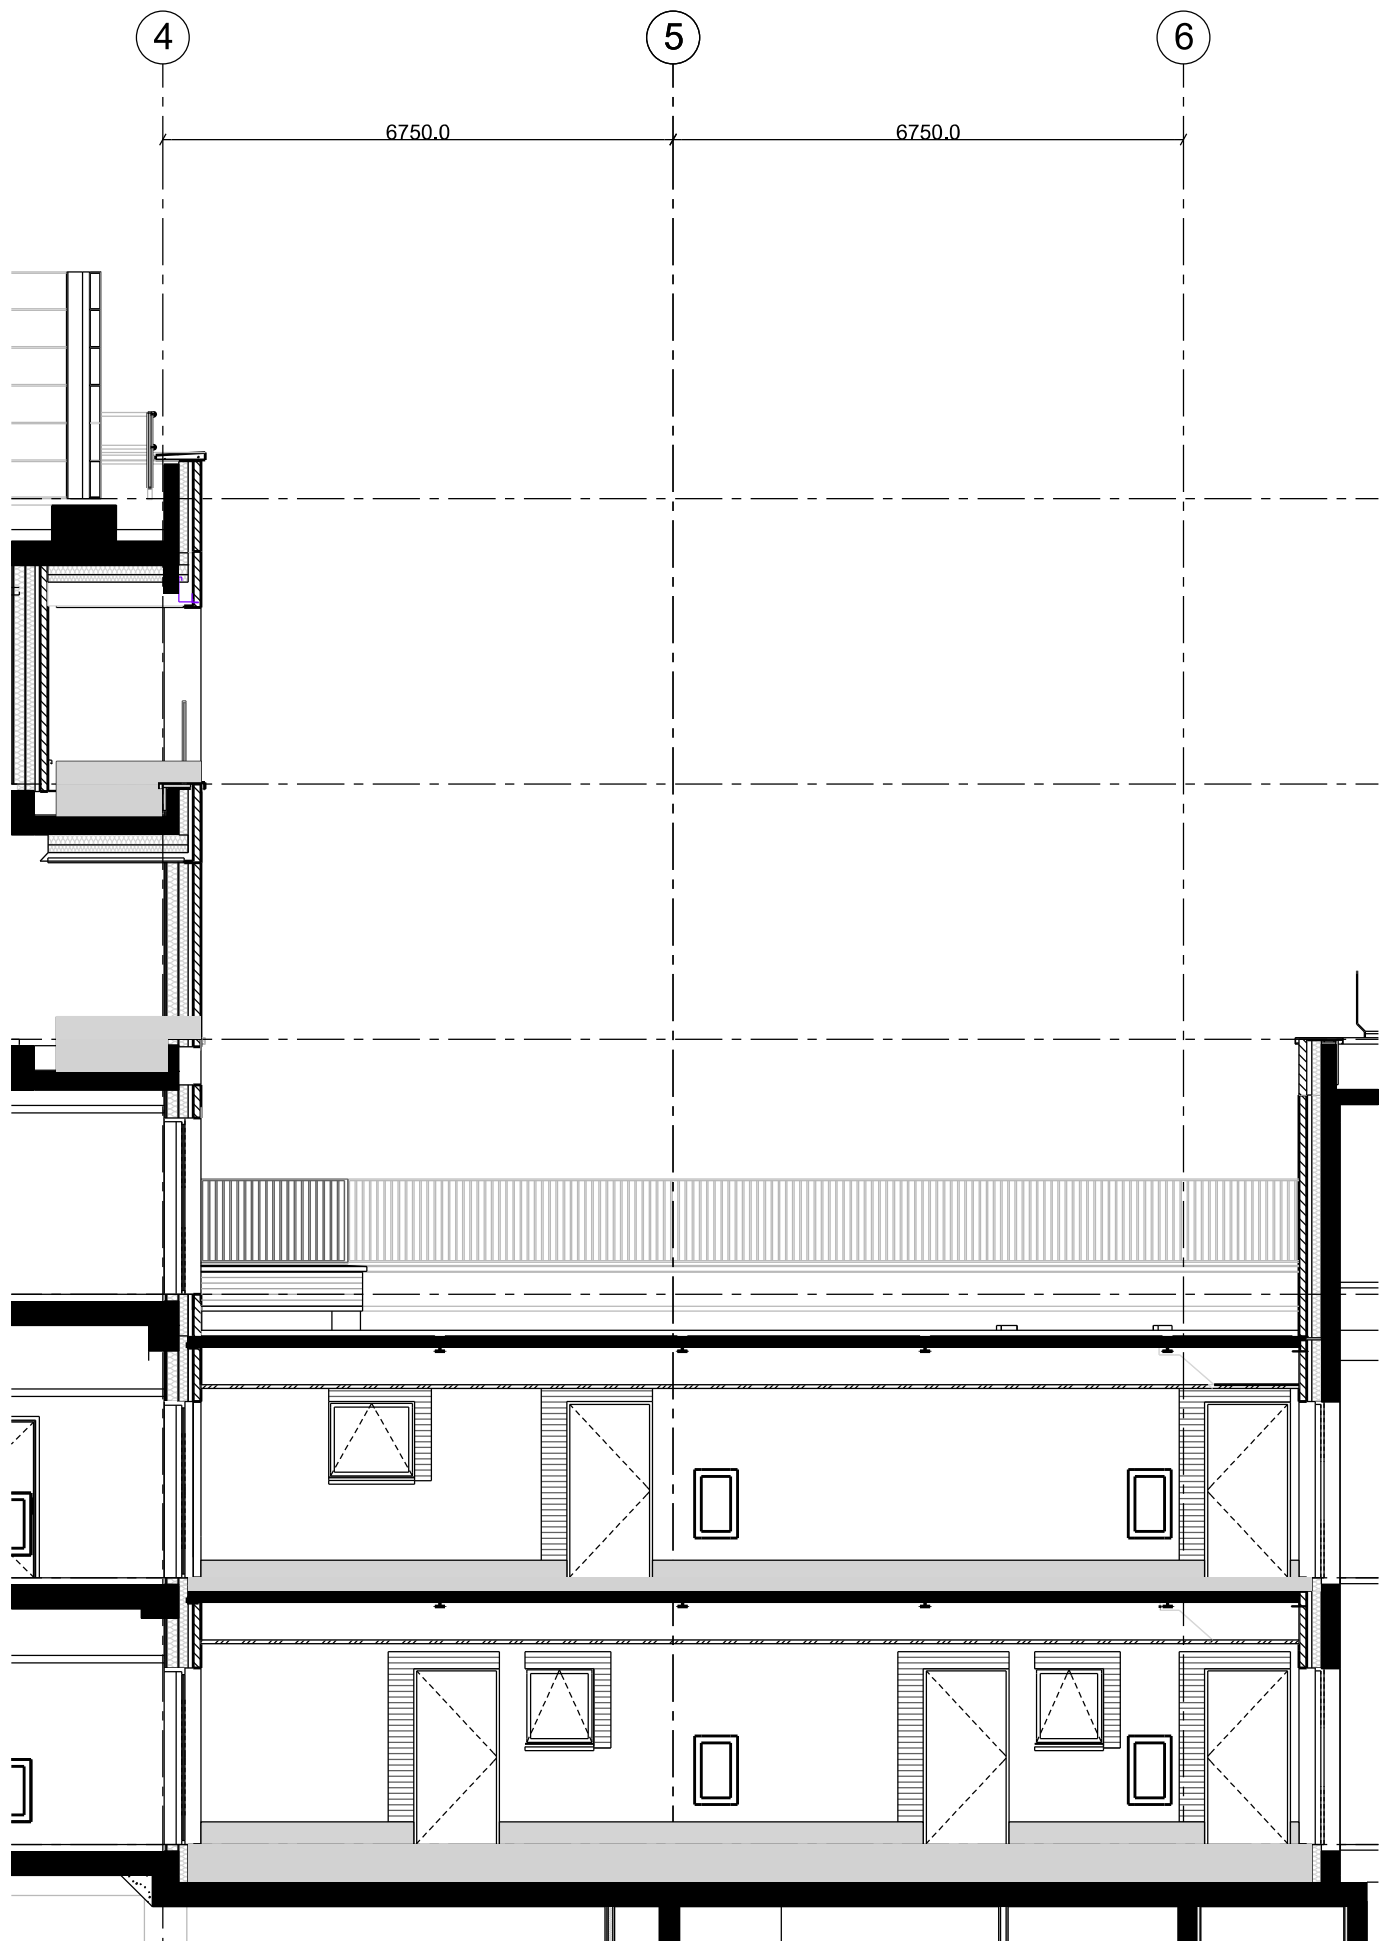

EAST ELEVATION

- Notes
- All dimensions to be checked on site
 - Do not scale off this drawing
 - All dimensions are shown in mm unless otherwise stated
 - Refer to drawing issue sheet for purpose of issue
 - If in doubt ask
 - © Llewelyn Davies

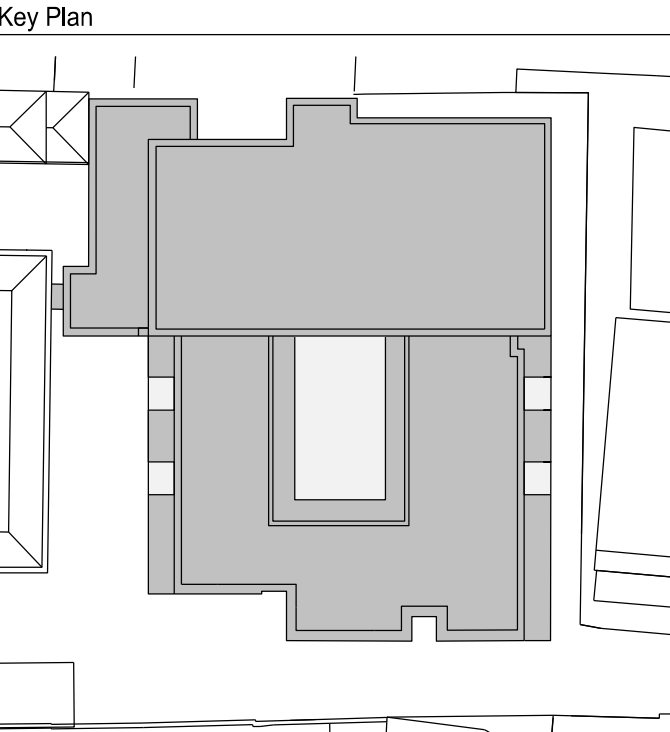

0 1 2 3 4 5 Metres

- Key:
- NEW STRUCTURE
 - NEW FABRIC
 - EXISTING FABRIC
 - P10/432A 30 min CAVITY FIRE BARRIER
 - P10/432A 60 min CAVITY FIRE BARRIER
 - P10/432A 90 min CAVITY FIRE BARRIER
 - F30/610A MOVEMENT JOINTS WITH SEALANT
 - F30/394 PREFORMED CAVITY TRAYS
 - H72/470B FLASHING
 - H51/110 CLADDING TO RECESSED PLINTH
 - U/SC UNDERSIDE OF COPING
 - HH UNDERSIDE EXTERNAL BRICK COURSE AT WINDOW & DOOR HEADS
 - CH TOP OF EXTERNAL BRICK COURSE AT WINDOW CILLS/ DOOR THRESHOLDS
 - FFL FINISHED FLOOR LEVEL

- Spec Reference:
- F10/110 GLAZED WHITE FACING BRICKWORK
 - F10/111 SMOOTH WHITE CLAY FACING BRICKWORK
 - F10/112 SMOOTH BLUE CLAY FACING BRICKWORK
 - F10/113 SMOOTH BLACK CLAY FACING BRICK (RECESSED 20 MM)
 - F30/765 CAST STONE COPING UNITS
 - H72/470A SECRET-FIXED COPING SYSTEM
 - H72/355 COMBINED SOFFIT SYSTEM
 - L30/550A PURPOSE MADE BALLUSTRADE
 - L10/650A LOUVRE PANEL AT MVHR DUCT TERMINATION
 - H20/150 SHEET CLADDING
 - F30/770 CAST STONE DRESSINGS
 - L35/370 GUARDINGS

- Notes:
- AREAS OF F10/113 BLACK CLAY FACING BRICK TO BE RECESSED 20MM FROM FRONT FACE OF FACADE
 - REFER TO DETAILS FOR SETTING OUT OF GUARDINGS
 - TO BE READ IN CONJUNCTION WITH STAGE 4 FIRE STRATEGY REPORT MAS-ARUP-XXX-SP-A-0007 AND 750000 SERIES DWGS
 - FOR RESULTING DETAILED SETTING OUT OF FACES OF FIRE PROTECTION BOARDS AS K1186A RELATIVE TO EXTERNAL BRICK COURSES AT WINDOW AND DOOR HEADS AND CILLS/ THRESHOLDS REFER TO 251000 SERIES DRAWINGS.
 - REFER TO BSTOCK DRAWINGS 2002 - 2011 (BSTOCK MJ) RECOMMENDATIONS - SEPT 2020 FOR FURTHER SCOPE OF MOVEMENT JOINTS AND BED JOINT REINFORCEMENT

Rev	Description	Date	By	Chk
P01	SECTION 73 APPLICATION	17.06.2021	ML	PB

Structural Consultant
AECOM

Cost Consultant
EQUALS CONSULTING

Project Title
**BEDFORD PASSAGE DEVELOPMENT
BEDFORD HOUSE:**
MRI SUITE (E), COMMERCIAL (E)
BEDFORD COURT:
AFFORDABLE & MARKET HOUSING (C3)
Client
MIDDLESEX ANNEXE LLP

Drawing Title
**GA ELEVATIONS - LEVEL 3 & 4
INTERNAL COURTYARD**

Project Number
LD15 078.00

Drawing Number
BPD-LDW-NB-ZZ-DR-A-007011

Scale @ A1
1:100

Date
17/06/2021

Architects
LLEWELYN DAVIES

Architects | Planners | Designers
3rd floor | 2 Dyott Street | London | WC1A 1DE
T: +44(0)20 7907 7900 | E: london@ldavies.com
www.ldavies.com