


NORTH WEST ELEVATION SCALE 1:100

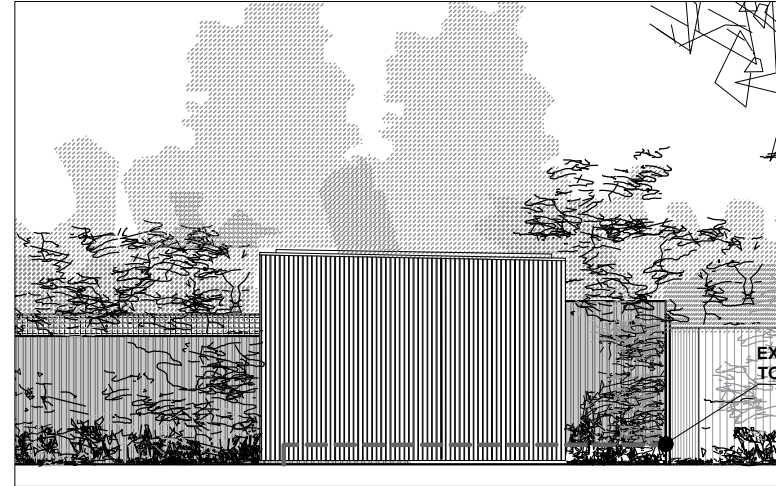

EXISTING RAISED PATIO +0.25
TO BE EXCAVATED TO LOWER LEVEL

SOUTH WEST ELEVATION SCALE 1:100




NORTH EAST ELEVATION SCALE 1:100



SOUTH EAST ELEVATION SCALE 1:100

PROPOSED ELEVATIONS
SCALE 1:100

 

DRAWING PROPOSED ELEVATIONS	NOTES
STATUS PLANNING	

DRAWN BY JW	CHECKED BY	SCALE 1/100 @ A4	DATE 22.06.21
DRAWING NUMBER 2108.PL.03		REVISION B	

PROJECT CHARLIE BALME	SITE ADDRESS 85 PARKHILL ROAD, LONDON NW3 2XY
STAGE PLANNING	

ecospace
architecture, naturally

5A/6A ILIFFE YARD
LONDON SE17 3QA
T: 0 20 7 70 3 4004
F: 0 20 7 70 8 4750
E: info@ecospacestudios.com