




West Elevation

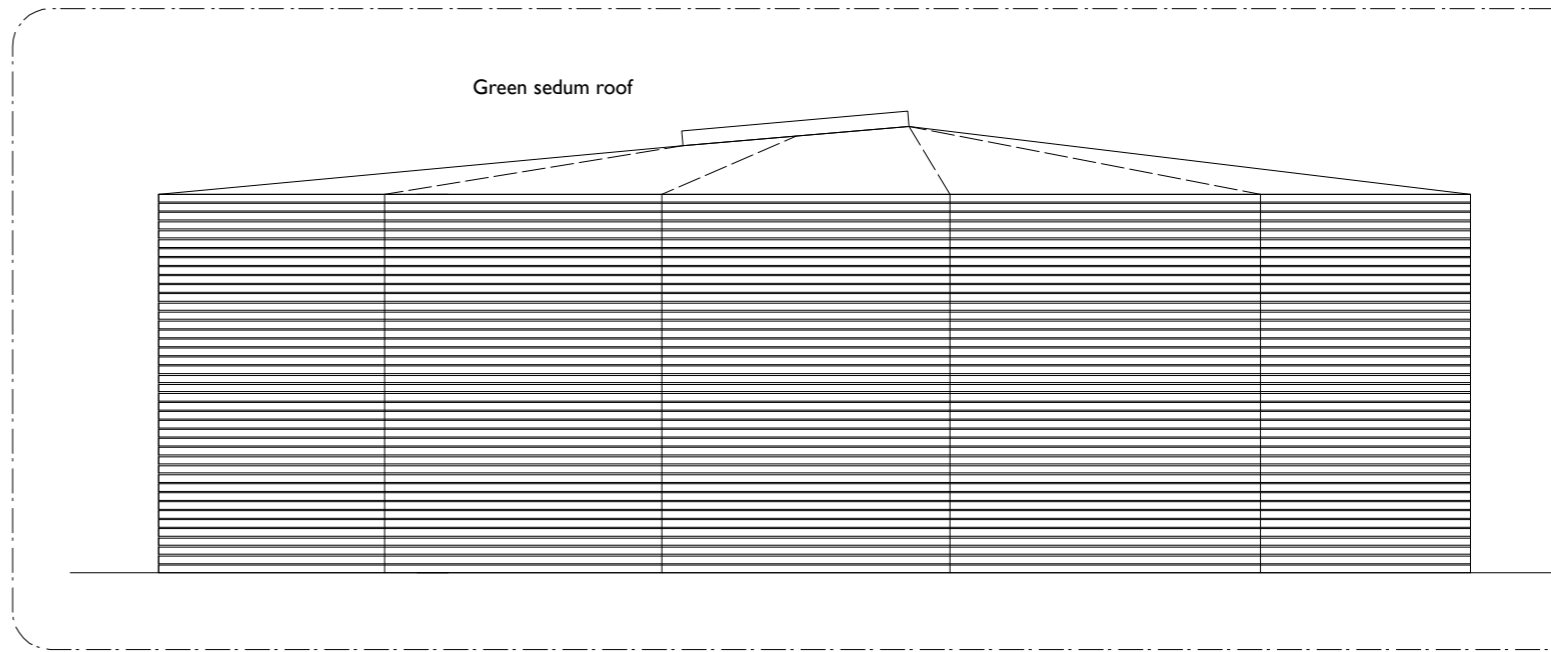


East Elevation

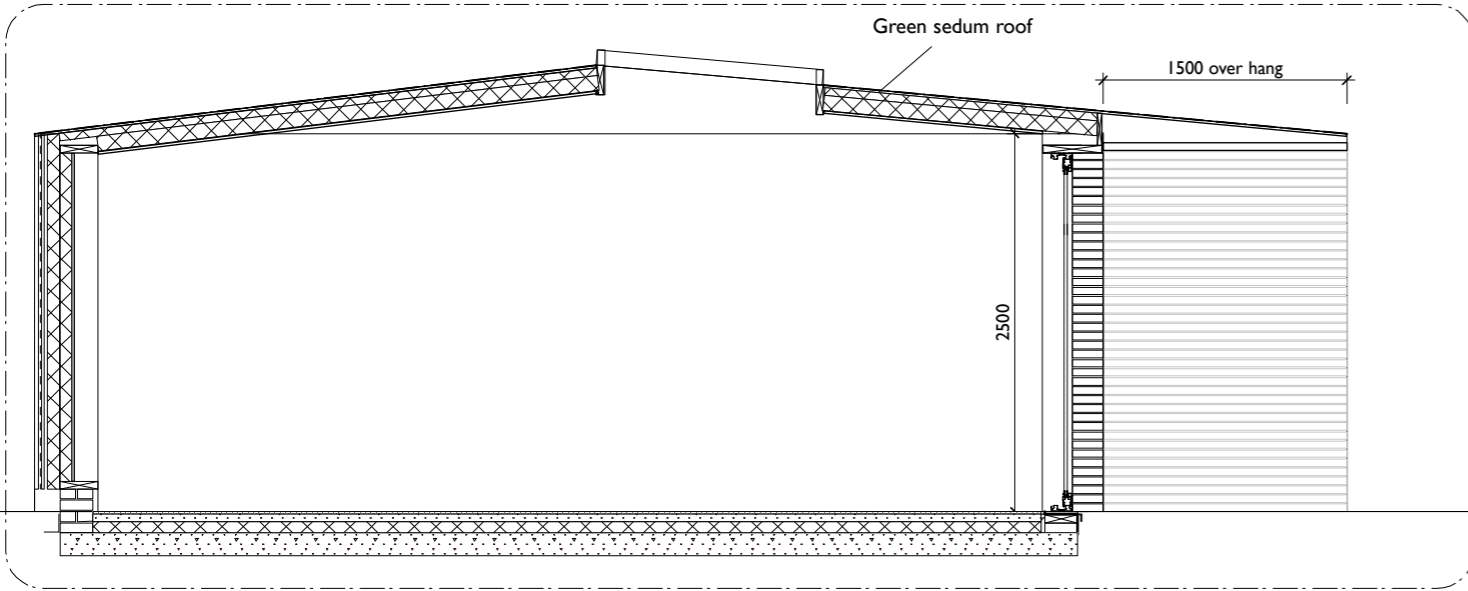


Section B

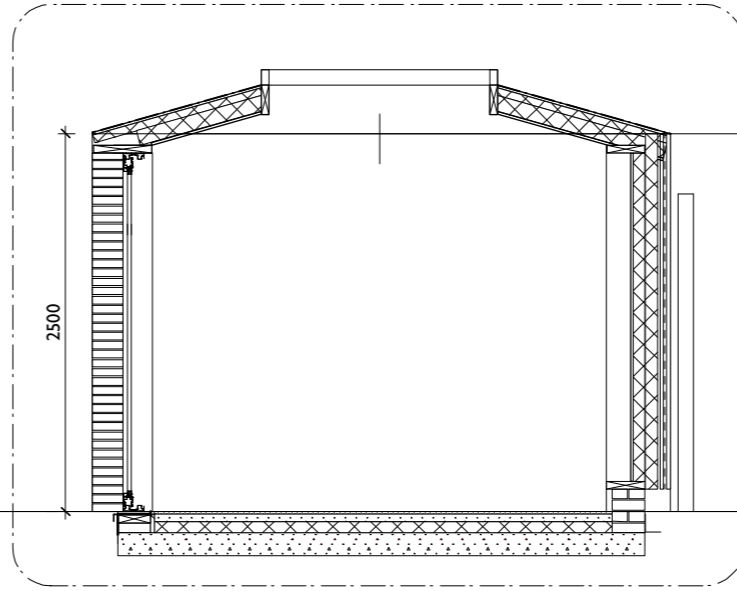

Section A

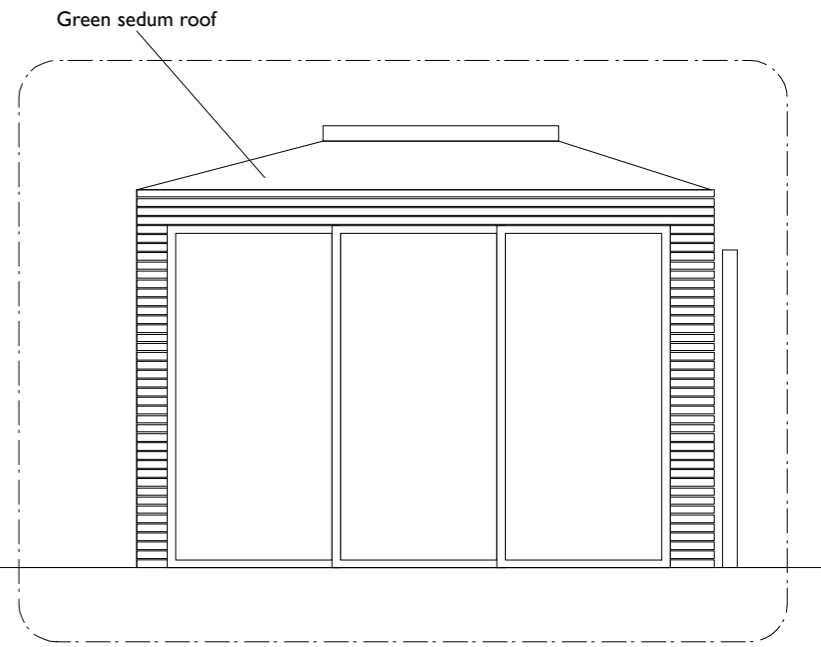

South Elevation

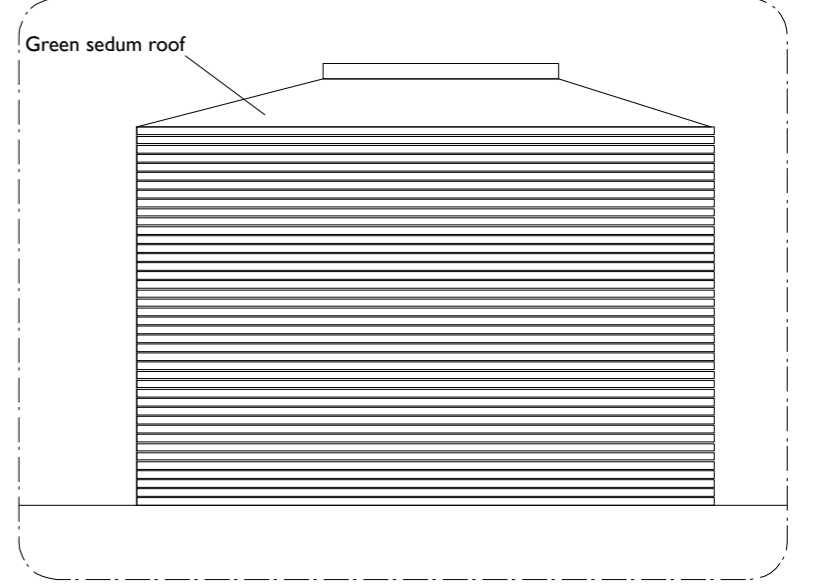

North Elevation

MARTINS CAMISULI Unit 1, 2A Oakford Road, London NW5 1AH Tel 020 7267 86 22

JOB TITLE: 16A Ospringe road London
DRWG TITLE: Proposed Garden Structure
DRWG NO: MC/207(02)_03
SCALE: 1:50 @ A3
DATE: Feb 2021

REVISION:

ALL DIMENSIONS INDICATED ON THIS DRAWING ARE SUBJECT TO ALTERATIONS ONCE ON SITE. CONFIRM ALL DIMENSION ON SITE PRIOR TO ORDERING AND CONSTRUCTION

Scale bar

