



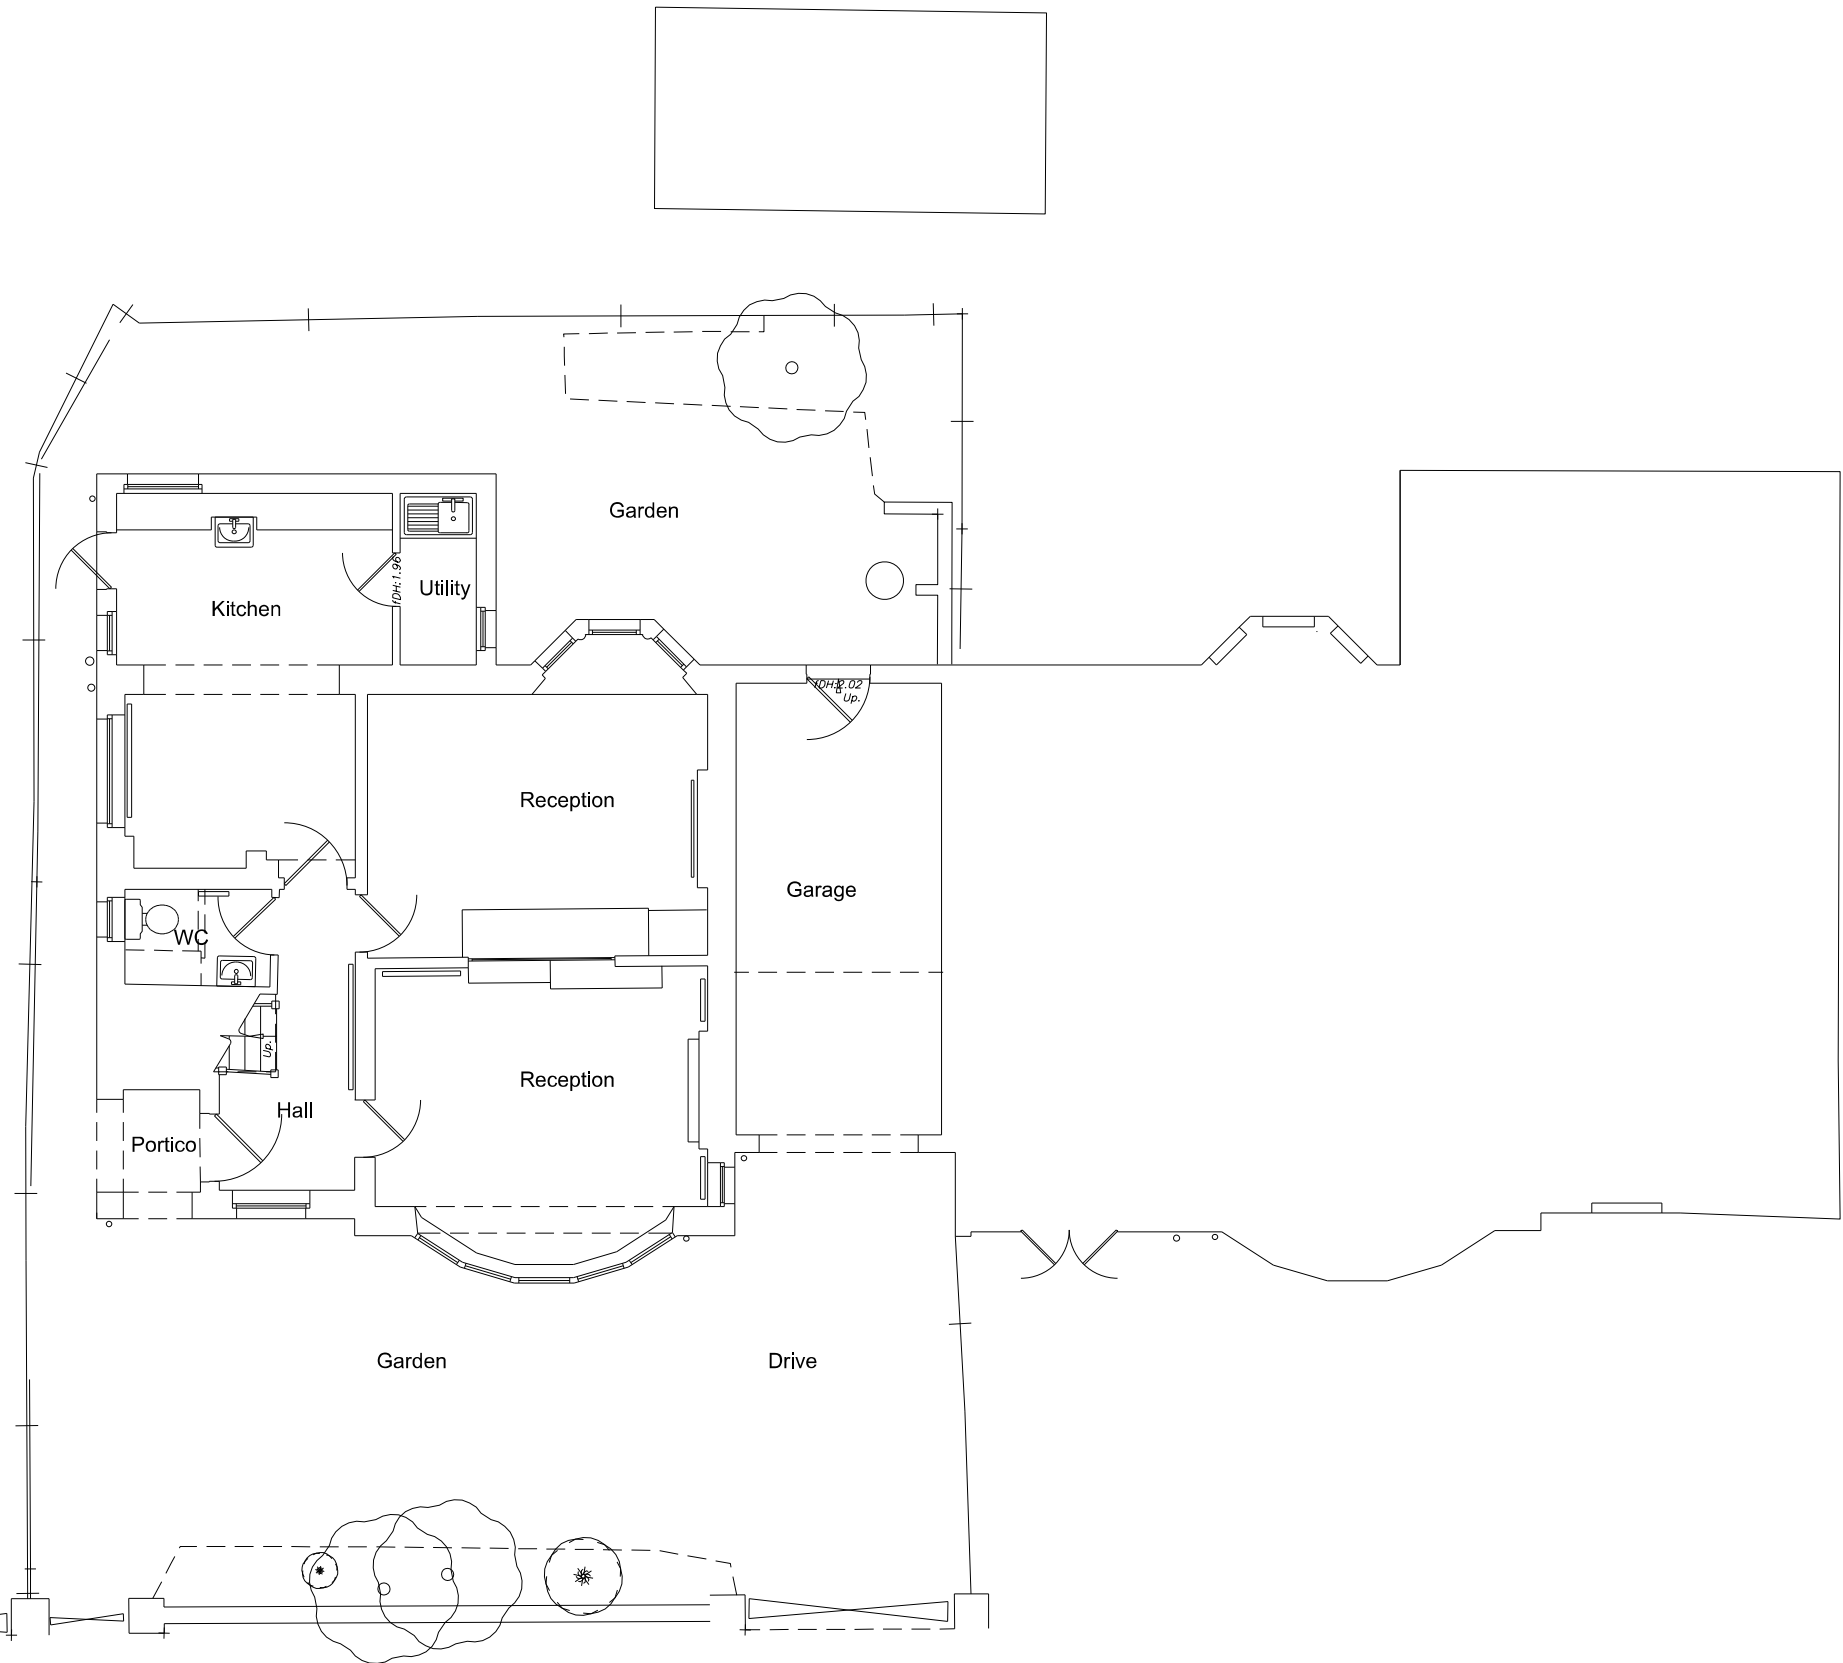

ARCHITECTS

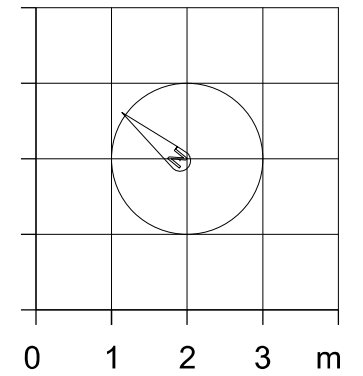

Existing Ground Floor Plan

Revision

Project Title

20 Rosslyn Hill  
London NW3 1PD

Drawing Title

Existing Ground Floor Plan

Client

Peter Haagensen

Scale

1:100@A3

Date

Jan 2021

Drg. No.

0547\_98\_101

Notes

All dimensions must be checked and NEO Architects are to be informed of any discrepancies prior to construction. This drawing and any of the details therein remain the copyright of NEO Architects.

NEO Architects  
105a Park Road  
New Barnet  
Barnet  
EN4 9QR

Phone +44 (0) 20 3304 0480  
Mobile 07802 237666

michael@neoarchitects.co.uk