


1 FIRST FLOOR PLAN
Scale: 1:100

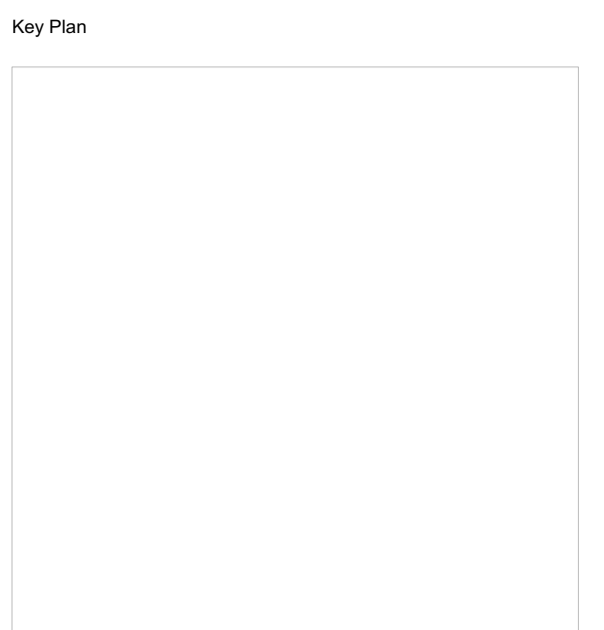

Do not scale from this drawing.
Check drawing on receipt and immediately report any discrepancies to the Architect.
Verify all dimensions and levels on site prior to construction.
The contents of this drawing are Stiff + Trevillion Architects LLP copyright and shall not be re-used without their written permission.

Notes

Rev.	Date	Note	Approved
A	08/06/21	ISSUED FOR PLANNING	SF

Stiff + Trevillion
Stiff + Trevillion Architects Ltd
16 Woodfield Road
London W9 2BE
T +44(0)20 8960 5550
mail@stiffandtrevillion.com
www.stiffandtrevillion.com

Client
Railpen

Project
26 Red Lion Square

Drawing Title
**FIRST FLOOR PLAN
EXISTING + PROPOSED**

Drawing Status
PLANNING

Date	Scale @ A1	Scale @ A3
08.06.21	1:100	1:200
Project No.	Drawing No.	Revision
4575	PL-02-101	-