




Key Plan

 

Do not scale from this drawing.
 Check drawing on receipt and immediately report any discrepancies to the Architect.
 Verify all dimensions and levels on site prior to construction.
 The contents of this drawing are Stiff + Trevillion Architects LLP copyright and shall not be re-used without their written permission.

Notes

OFFICE FLOORSPACE

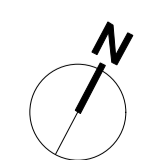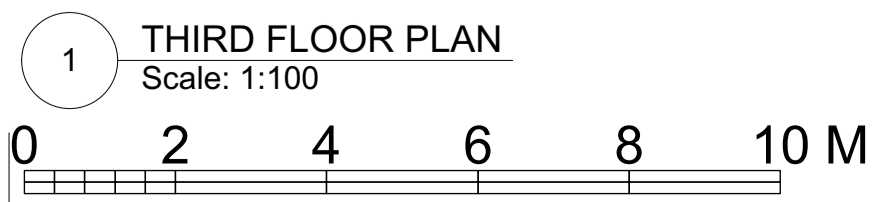

1 THIRD FLOOR PLAN
 Scale: 1:100

Rev.	Date	Note	Approved
A	08/06/21	ISSUED FOR PLANNING	SF

Stiff + Trevillion

Stiff + Trevillion Architects Ltd
 16 Woodfield Road
 London W9 2BE
 T +44(0)20 8960 5550
 mail@stiffandtrevillion.com
 www.stiffandtrevillion.com

Client
 Railpen

Project
 26 Red Lion Square

Drawing Title
 THIRD FLOOR PLAN
 PROPOSED

Drawing Status
PLANNING

Date	Scale @ A1	Scale @ A3
08.06.21	1:100	1:200
Project No.	Drawing No.	Revision
4575	PL-02-108	-