

NO	DATE	ISSUE/REVISION
-	24.02.2021	CREATED
A	17.03.2021	DOOR CANOPY UPDATE
B	25.06.2021	

ALL DIMENSIONS TO BE CHECKED ON SITE.
REPORT ALL CONFLICTS OF INFORMATION TO BD LONDON.
THIS DRAWING IS THE COPYRIGHT OF BD LONDON.



BD LONDON
 38 TERRACE ROAD, HACKNEY, LONDON E9 7ES
 www.bdlondon.co.uk +44(0)20 8985 8106

PROJECT
**10 NELSON YARD
 BEATTY STREET
 NW1 7RN
 LONDON**

FOR PLANNING

DRAWING TITLE
**PROPOSED
 GROUND FLOOR
 PLAN**

SCALE
1:50 @ A3

PROJECT NO.
2102

DATE
25.06.2021

DRAWN
MB


CHECKED BY
PL

DRAWING NO.
PL1_000

REVISION
B

NORTH

© BD LONDON

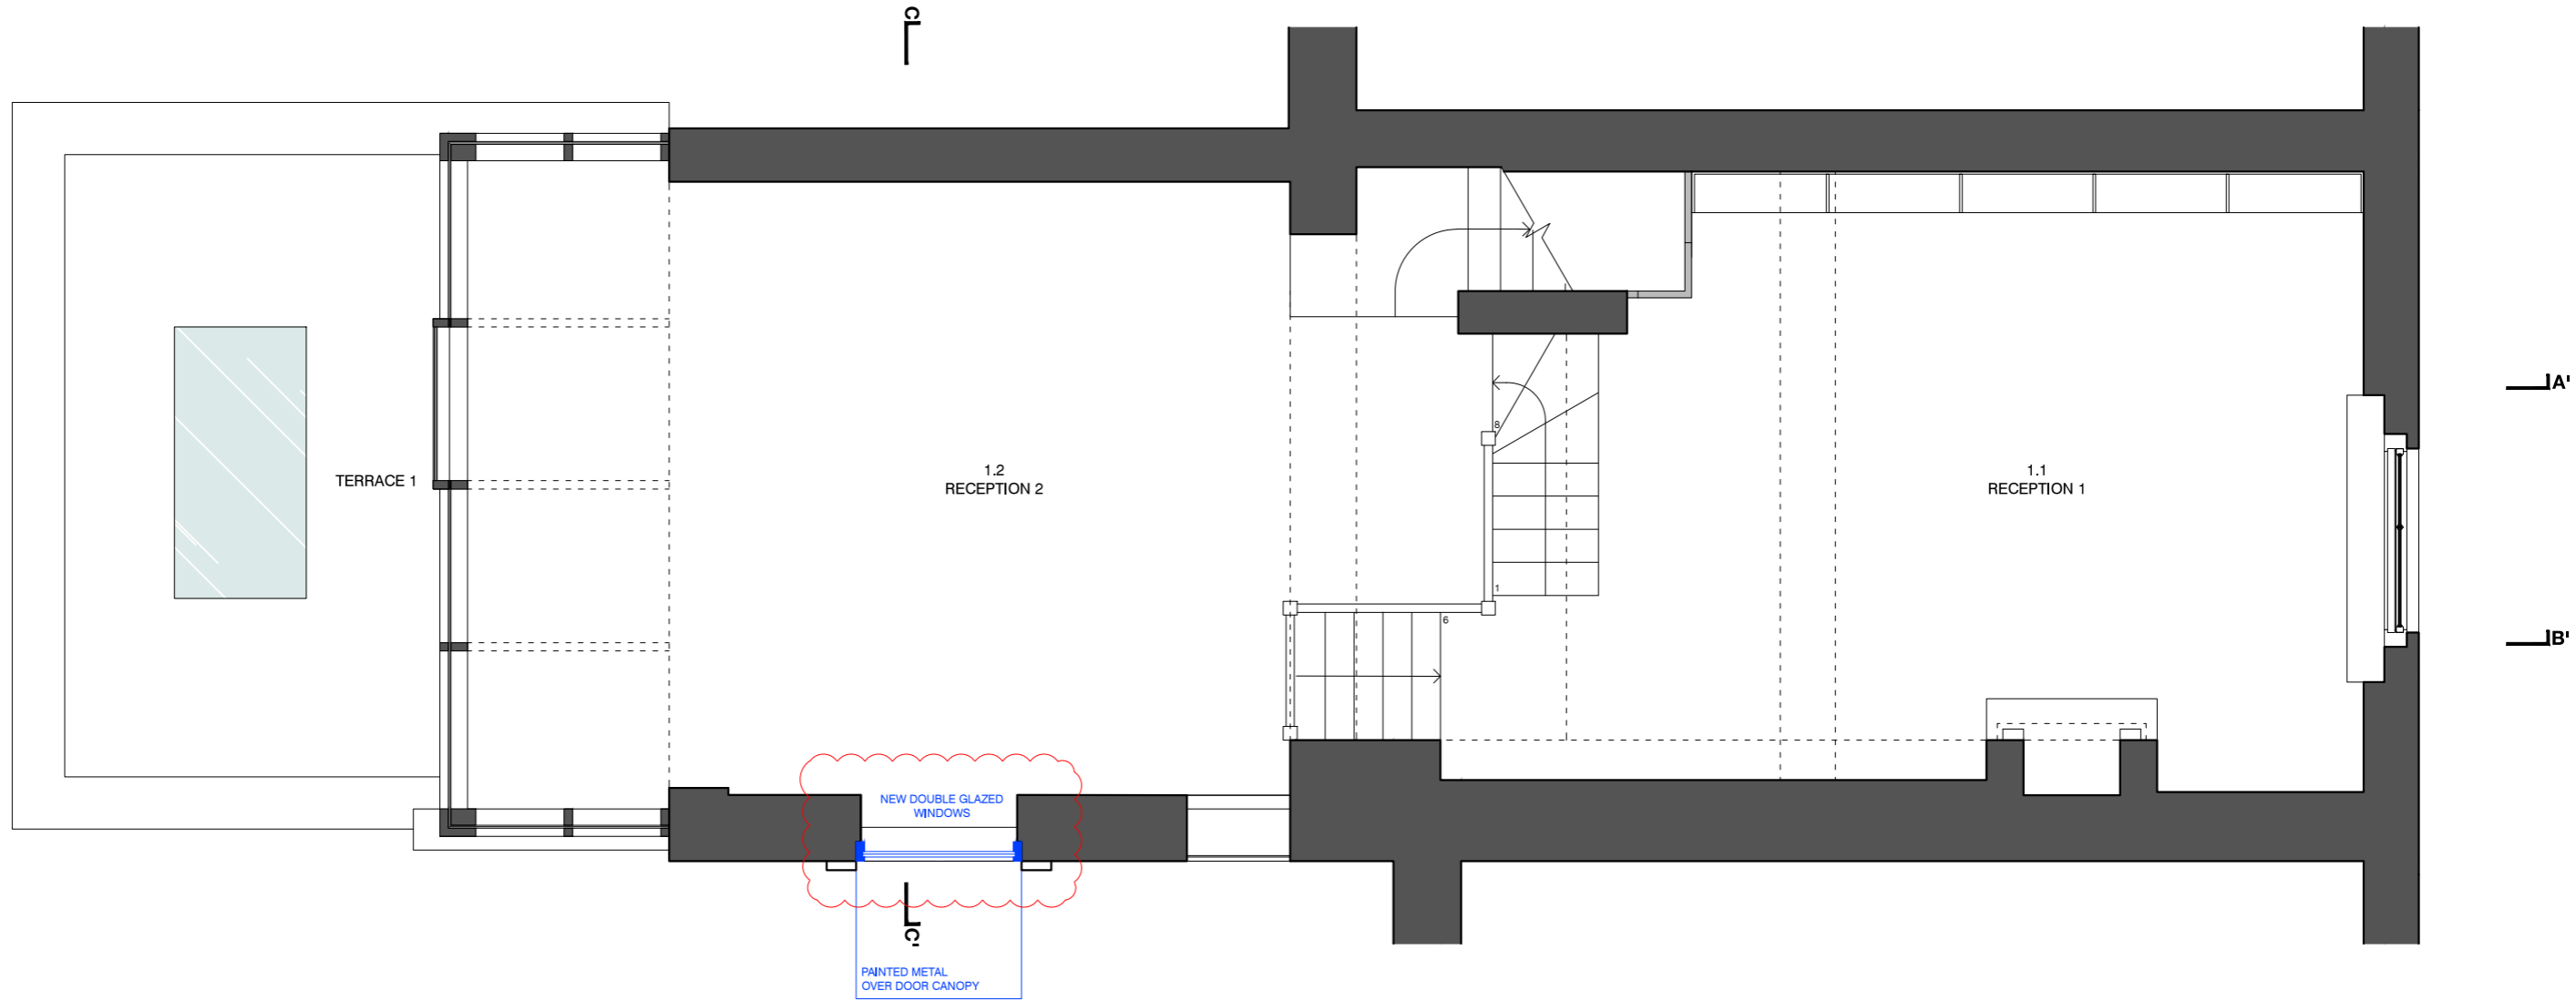

NO	DATE	ISSUE/REVISION
-	24.02.2021	CREATED
A	17.03.2021	UPDATE
B	25.06.2021	UPDATE

ALL DIMENSIONS TO BE CHECKED ON SITE.
 REPORT ALL CONFLICTS OF INFORMATION TO BD LONDON.
 THIS DRAWING IS THE COPYRIGHT OF BD LONDON.



BD
 LONDON

38 TERRACE ROAD, HACKNEY, LONDON E9 7ES
 www.bdlondon.co.uk +44(0)20 8985 8106

PROJECT
10 NELSON YARD
BEATTY STREET
NW1 7RN
LONDON

FOR PLANNING

DRAWING TITLE
PROPOSED
UPPER GROUND FLOOR
PLAN

SCALE
1:50 @ A3

PROJECT NO.
2102

DATE
25.06.2021

DRAWN
MB


CHECKED BY
PL

DRAWING NO.
PL1_100

REVISION
B

NORTH

© BD LONDON

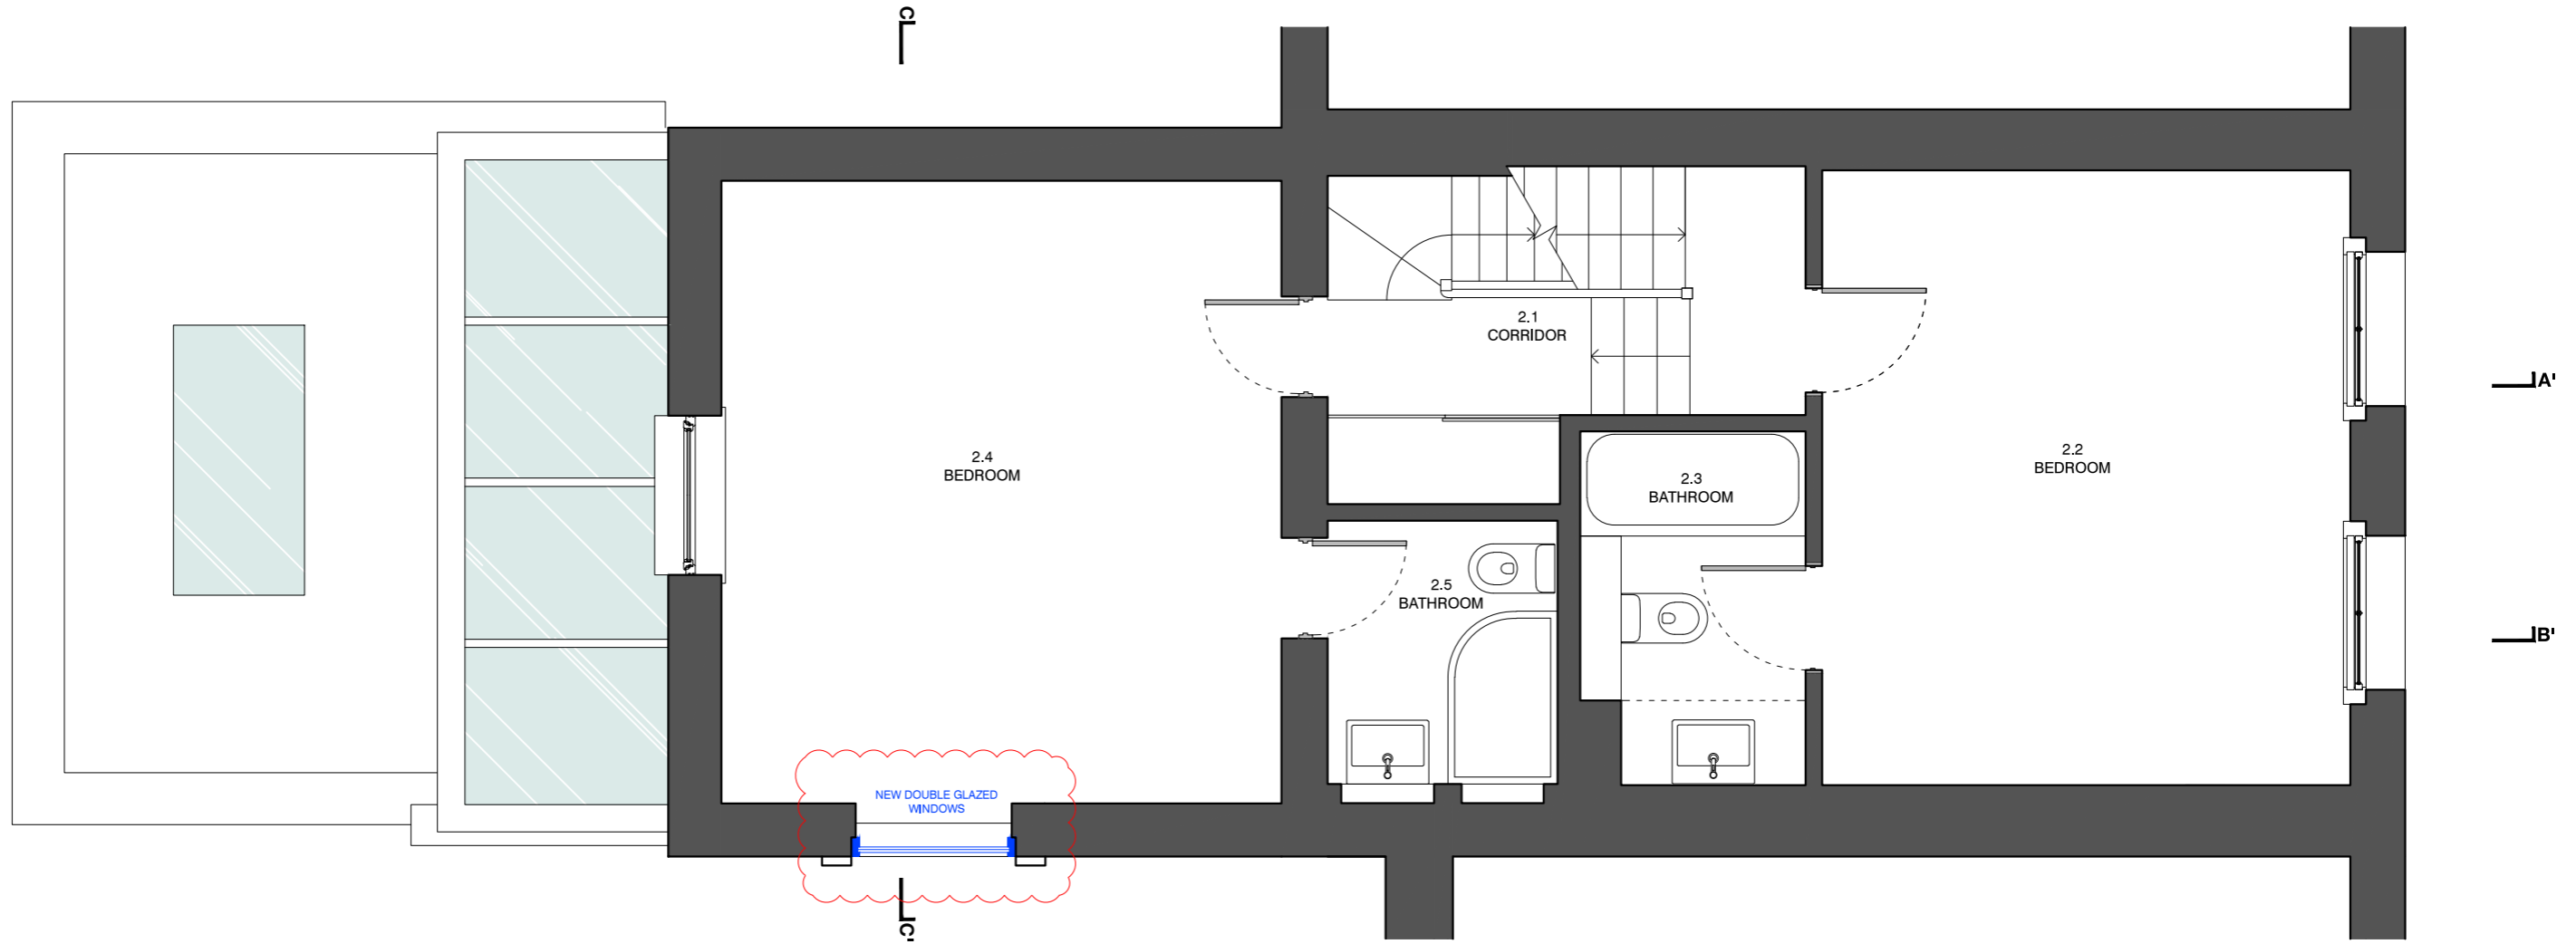

NO	DATE	ISSUE/REVISION
-	24.02.2021	CREATED
A	25.06.2021	UPDATE

ALL DIMENSIONS TO BE CHECKED ON SITE.
 REPORT ALL CONFLICTS OF INFORMATION TO BD LONDON.
 THIS DRAWING IS THE COPYRIGHT OF BD LONDON.



BD
LONDON

38 TERRACE ROAD, HACKNEY, LONDON E9 7ES
 www.bdlondon.co.uk +44(0)20 8985 8106

PROJECT
10 NELSON YARD
BEATTY STREET
NW1 7RN
LONDON

FOR PLANNING

DRAWING TITLE
PROPOSED
FIRST FLOOR
PLAN


SCALE
1:50 @ A3
 PROJECT NO.
2102
 DATE
25.06.2021

DRAWN
MB
 CHECKED BY
PL

DRAWING NO.
PL1_200
 REVISION
A

NORTH



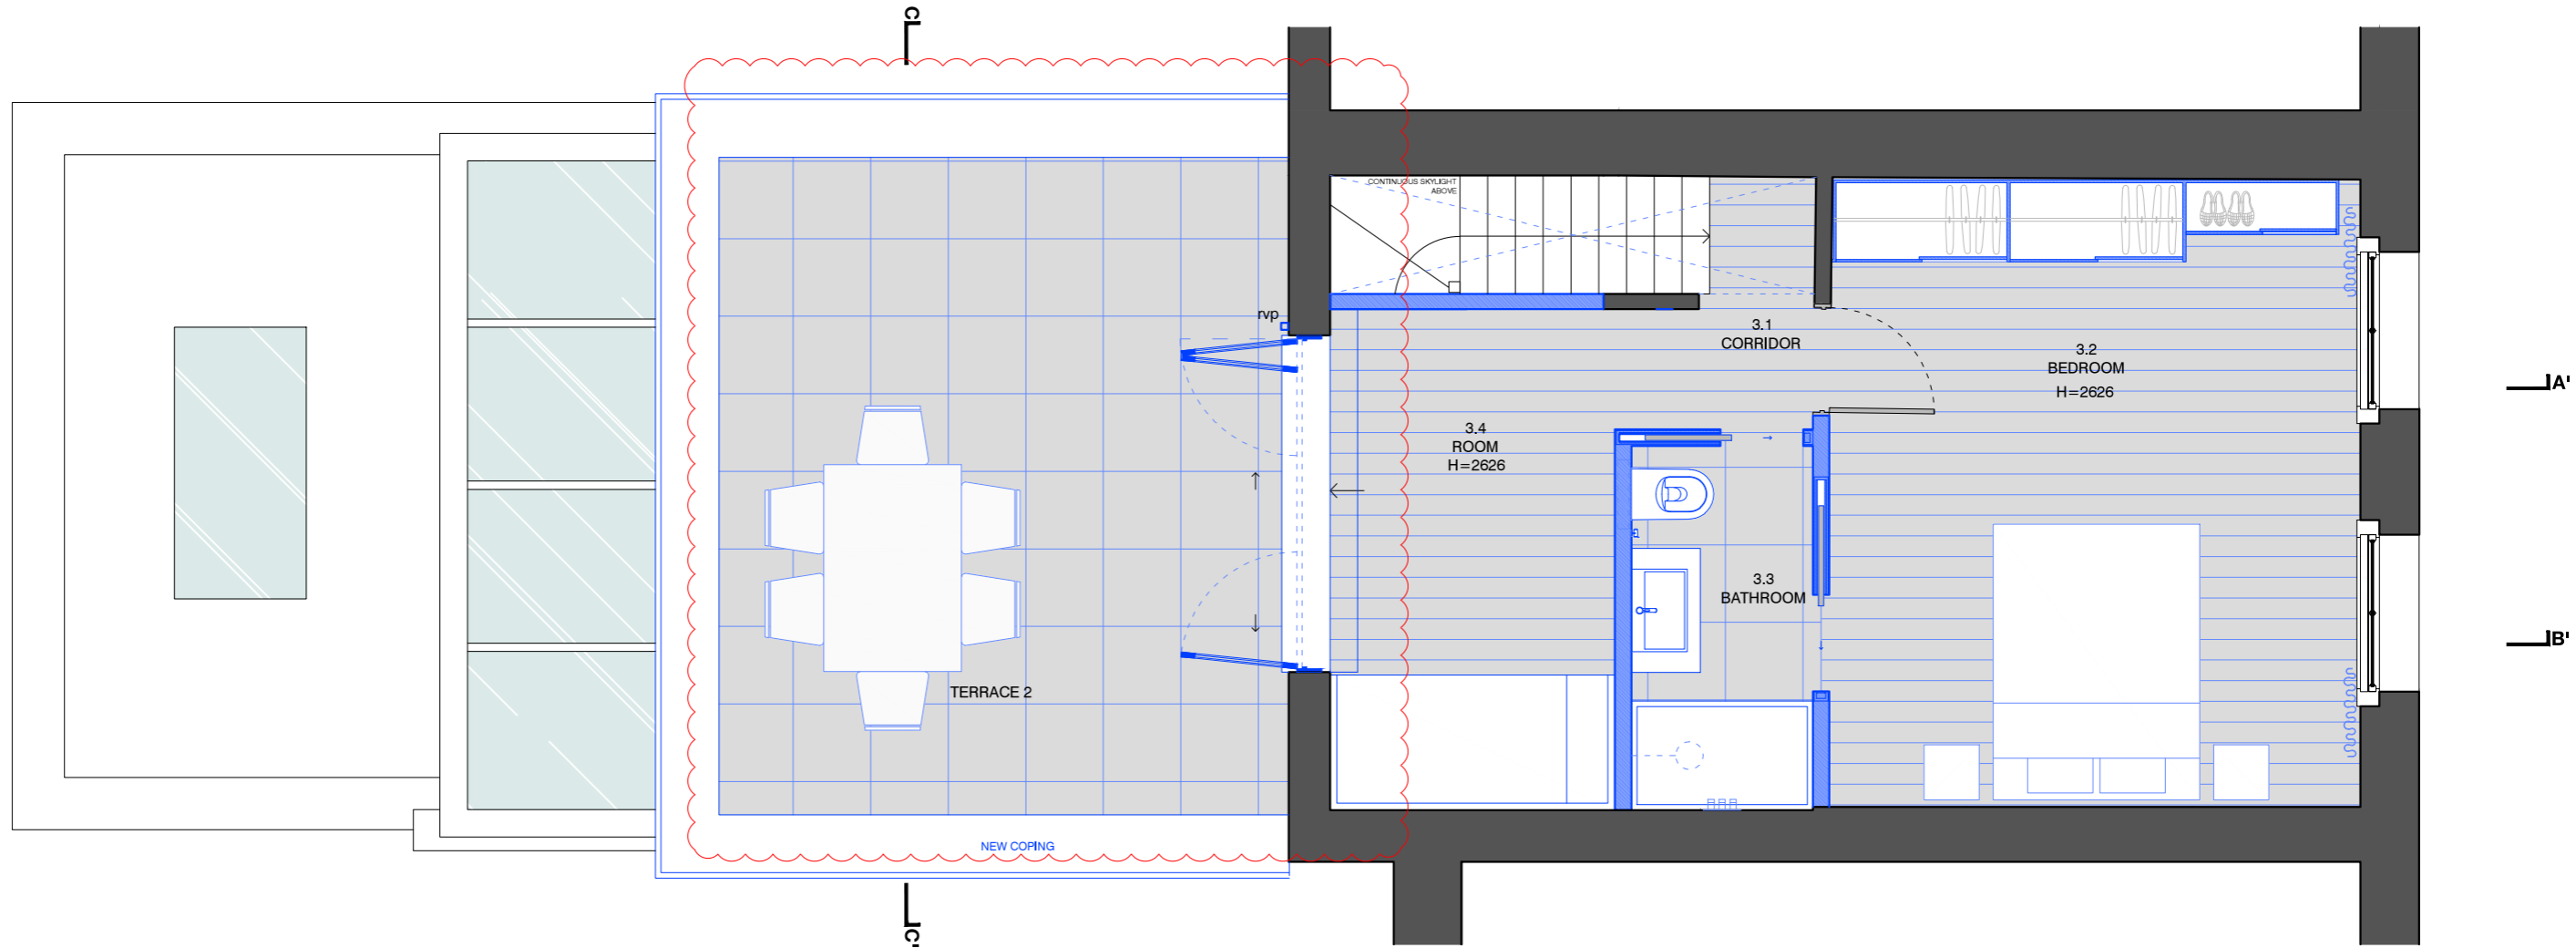

NO	DATE	ISSUE/REVISION
-	24.02.2021	CREATED
A	25.06.2021	UPDATE

ALL DIMENSIONS TO BE CHECKED ON SITE.
 REPORT ALL CONFLICTS OF INFORMATION TO BD LONDON.
 THIS DRAWING IS THE COPYRIGHT OF BD LONDON.



BD
 LONDON

38 TERRACE ROAD, HACKNEY, LONDON E9 7ES
 www.bdlondon.co.uk +44(0)20 8985 8106

PROJECT
10 NELSON YARD
BEATTY STREET
NW1 7RN
LONDON

FOR PLANNING

DRAWING TITLE
PROPOSED
SECOND FLOOR
PLAN


SCALE
1:50 @ A3
 PROJECT NO.
2102
 DATE
25.06.2021

DRAWN
MB
 CHECKED BY
PL

DRAWING NO.
PL1_300
 REVISION
A

NORTH



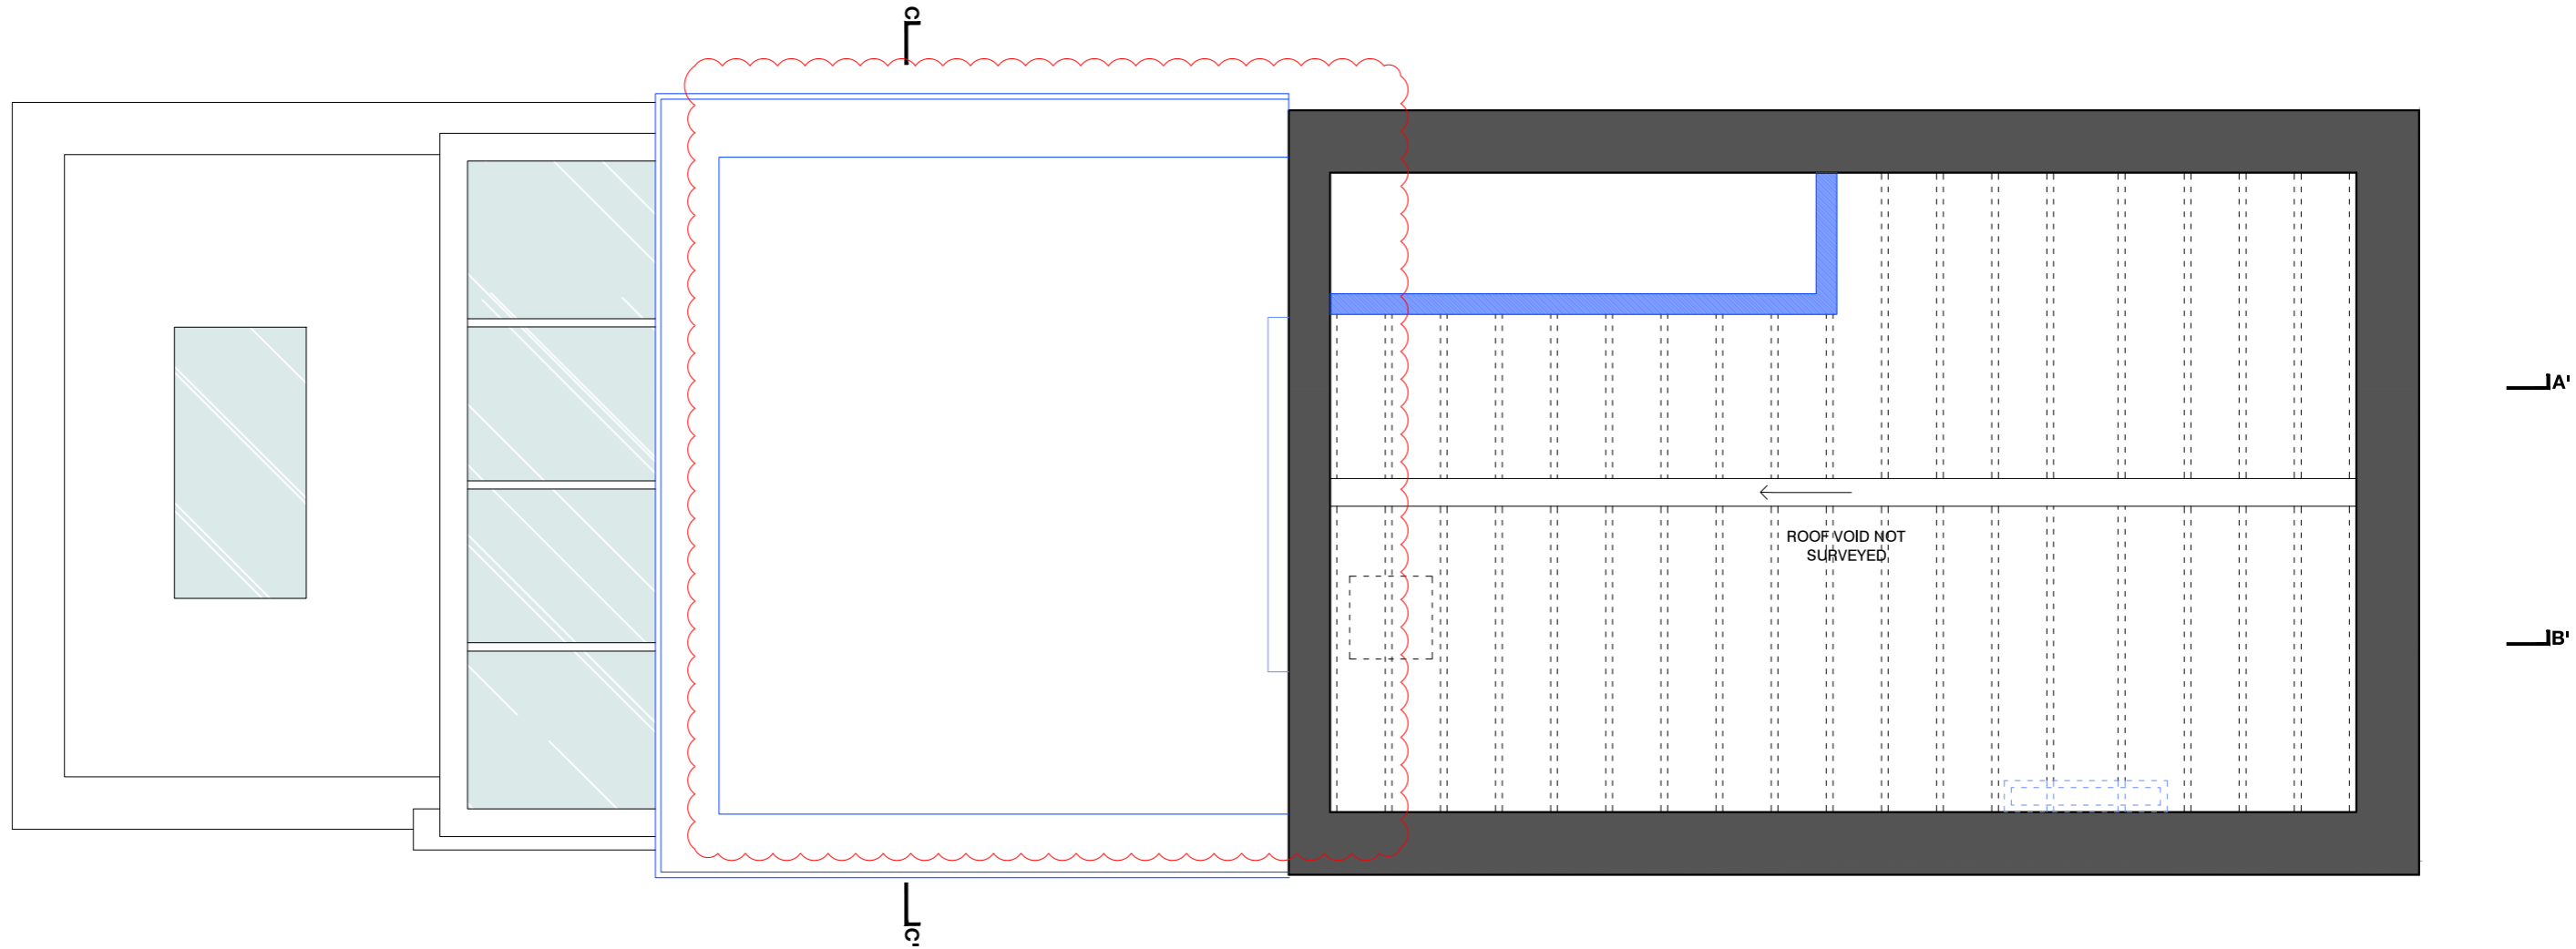

NO	DATE	ISSUE/REVISION
-	24.02.2021	CREATED
A	25.06.2021	UPDATE

ALL DIMENSIONS TO BE CHECKED ON SITE.
 REPORT ALL CONFLICTS OF INFORMATION TO BD LONDON.
 THIS DRAWING IS THE COPYRIGHT OF BD LONDON.



BD
 LONDON

38 TERRACE ROAD, HACKNEY, LONDON E9 7ES
 www.bdondon.co.uk +44(0)20 8985 8106

PROJECT
10 NELSON YARD
BEATTY STREET
NW1 7RN
LONDON

FOR PLANNING

DRAWING TITLE
PROPOSED
LOFT VOID
PLAN

SCALE
1:50 @ A3

PROJECT NO.
2102

DATE
25.06.2021

DRAWING NO.
PL1_400


REVISION
A

DRAWN
MB

CHECKED BY
PL

NORTH

© BD LONDON

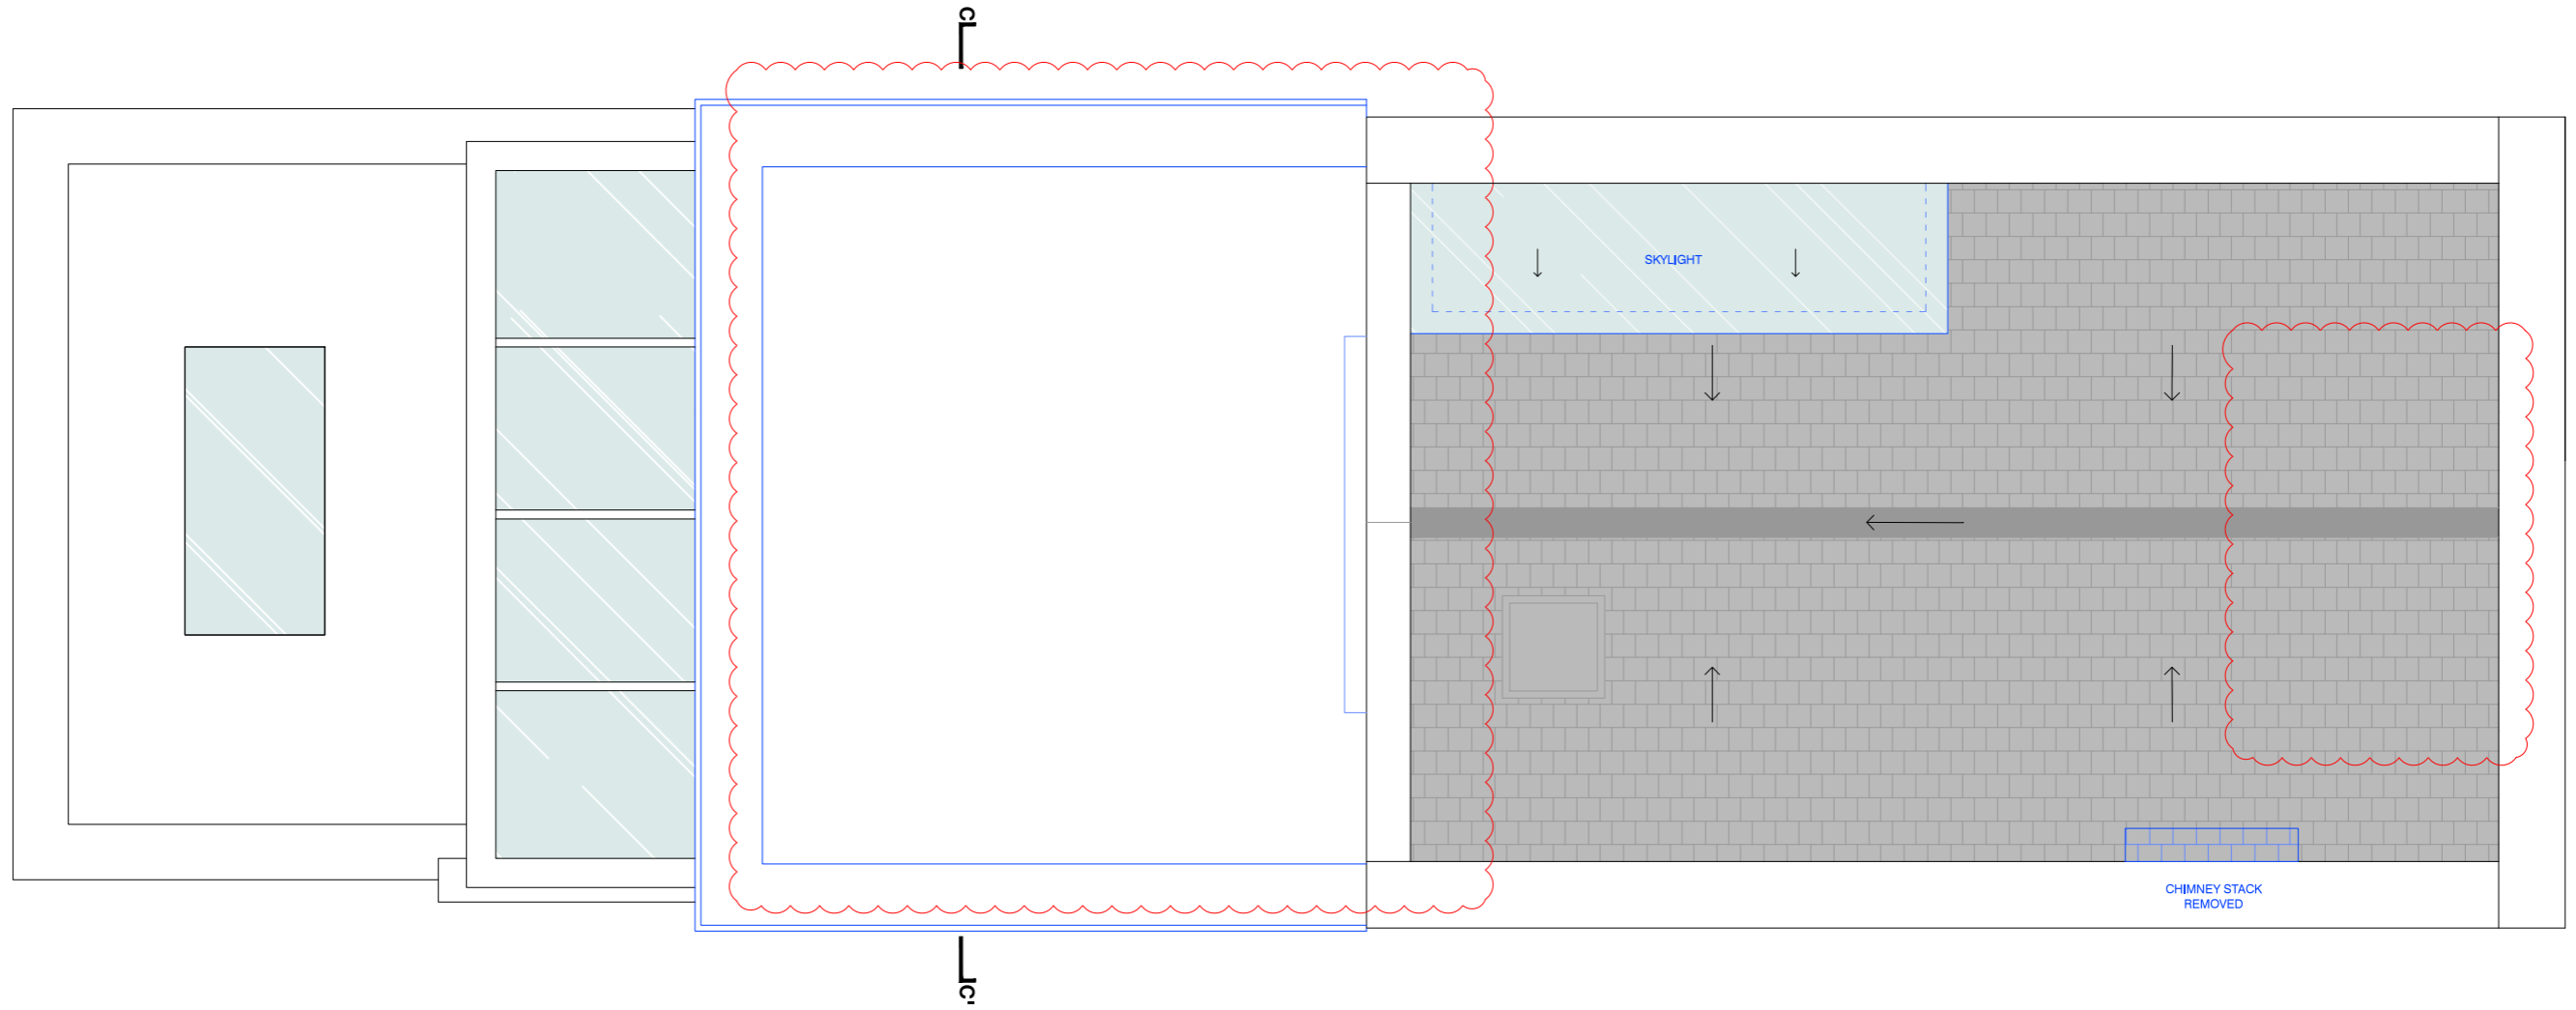

NO	DATE	ISSUE/REVISION
-	24.02.2021	CREATED
A	17.03.2021	AIR CONDITIONING
B	02.06.2021	AIR CONDITIONING UNIT REMOVED
C	25.06.2021	UPDATE

ALL DIMENSIONS TO BE CHECKED ON SITE.
 REPORT ALL CONFLICTS OF INFORMATION TO BD LONDON.
 THIS DRAWING IS THE COPYRIGHT OF BD LONDON.



BD
 LONDON

38 TERRACE ROAD, HACKNEY, LONDON E9 7ES
 www.bdlondon.co.uk +44(0)20 8985 8106

PROJECT
10 NELSON YARD
BEATTY STREET
NW1 7RN
LONDON

FOR PLANNING

DRAWING TITLE
PROPOSED
ROOF
PLAN

SCALE
1:50 @ A3

PROJECT NO.
2102

DATE
25.06.2021

DRAWING NO.
PL1_500


REVISION
C

DRAWN
MB

CHECKED BY
PL

NORTH

© BD LONDON

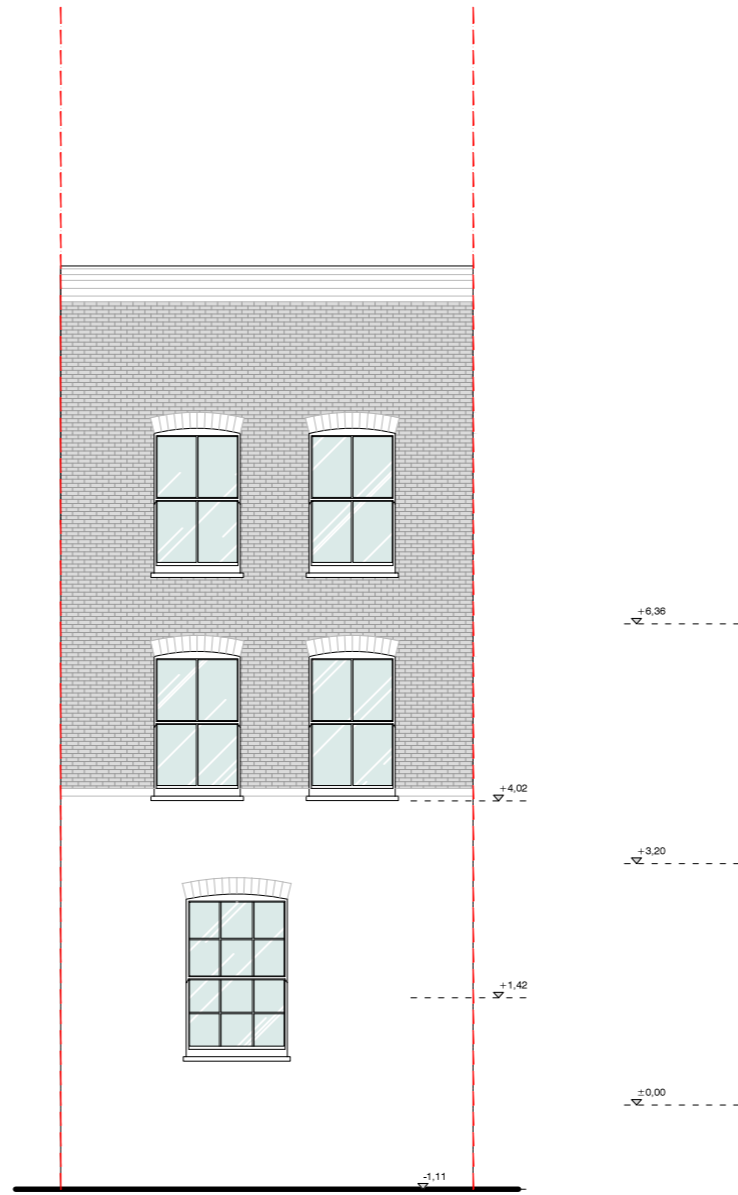

NO	DATE	ISSUE/REVISION
-	24.02.2021	CREATED

ALL DIMENSIONS TO BE CHECKED ON SITE.
 REPORT ALL CONFLICTS OF INFORMATION TO BD LONDON.
 THIS DRAWING IS THE COPYRIGHT OF BD LONDON.



BD
 LONDON

38 TERRACE ROAD, HACKNEY, LONDON E9 7ES
 www.bdlondon.co.uk +44(0)20 8985 8106

PROJECT
10 NELSON YARD
BEATTY STREET
NW1 7RN
LONDON

FOR PLANNING

DRAWING TITLE
PROPOSED
FRONT ELEVATION

DRAWING NO.
PL1_600

REVISION

-

SCALE
1:100 @ A3


PROJECT NO.
2102

DATE
24.02.2021

DRAWN
MB
 CHECKED BY
PL

NORTH



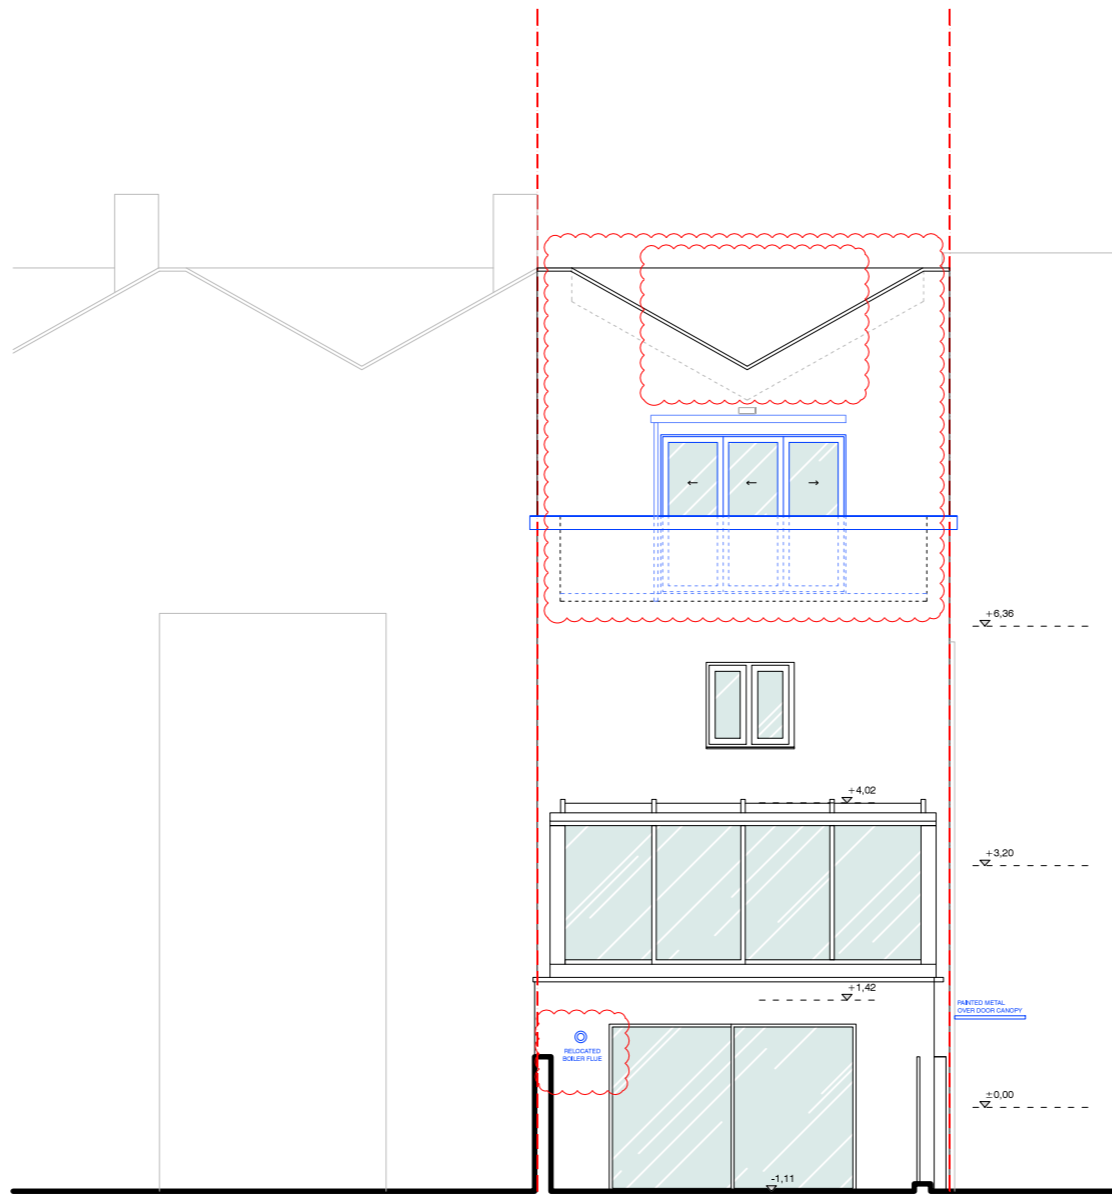

NO	DATE	ISSUE/REVISION
-	24.02.2021	CREATED
A	17.03.2021	AIR CONDITIONING
B	02.06.2021	AIR CONDITIONING UNIT REMOVED
B	25.06.2021	UPDATE

ALL DIMENSIONS TO BE CHECKED ON SITE.
REPORT ALL CONFLICTS OF INFORMATION TO BD LONDON.
THIS DRAWING IS THE COPYRIGHT OF BD LONDON.



BD
LONDON

38 TERRACE ROAD, HACKNEY, LONDON E9 7ES
www.bdlondon.co.uk +44(0)20 8985 8106

PROJECT
**10 NELSON YARD
BEATTY STREET
NW1 7RN
LONDON**

FOR PLANNING

DRAWING TITLE
**PROPOSED
REAR ELEVATION**

DRAWING NO.
PL1_610

REVISION
C

SCALE
1:100 @ A3

PROJECT NO.
2102


DATE
25.06.2021

DRAWN
MB
CHECKED BY
PL

NORTH



© BD LONDON

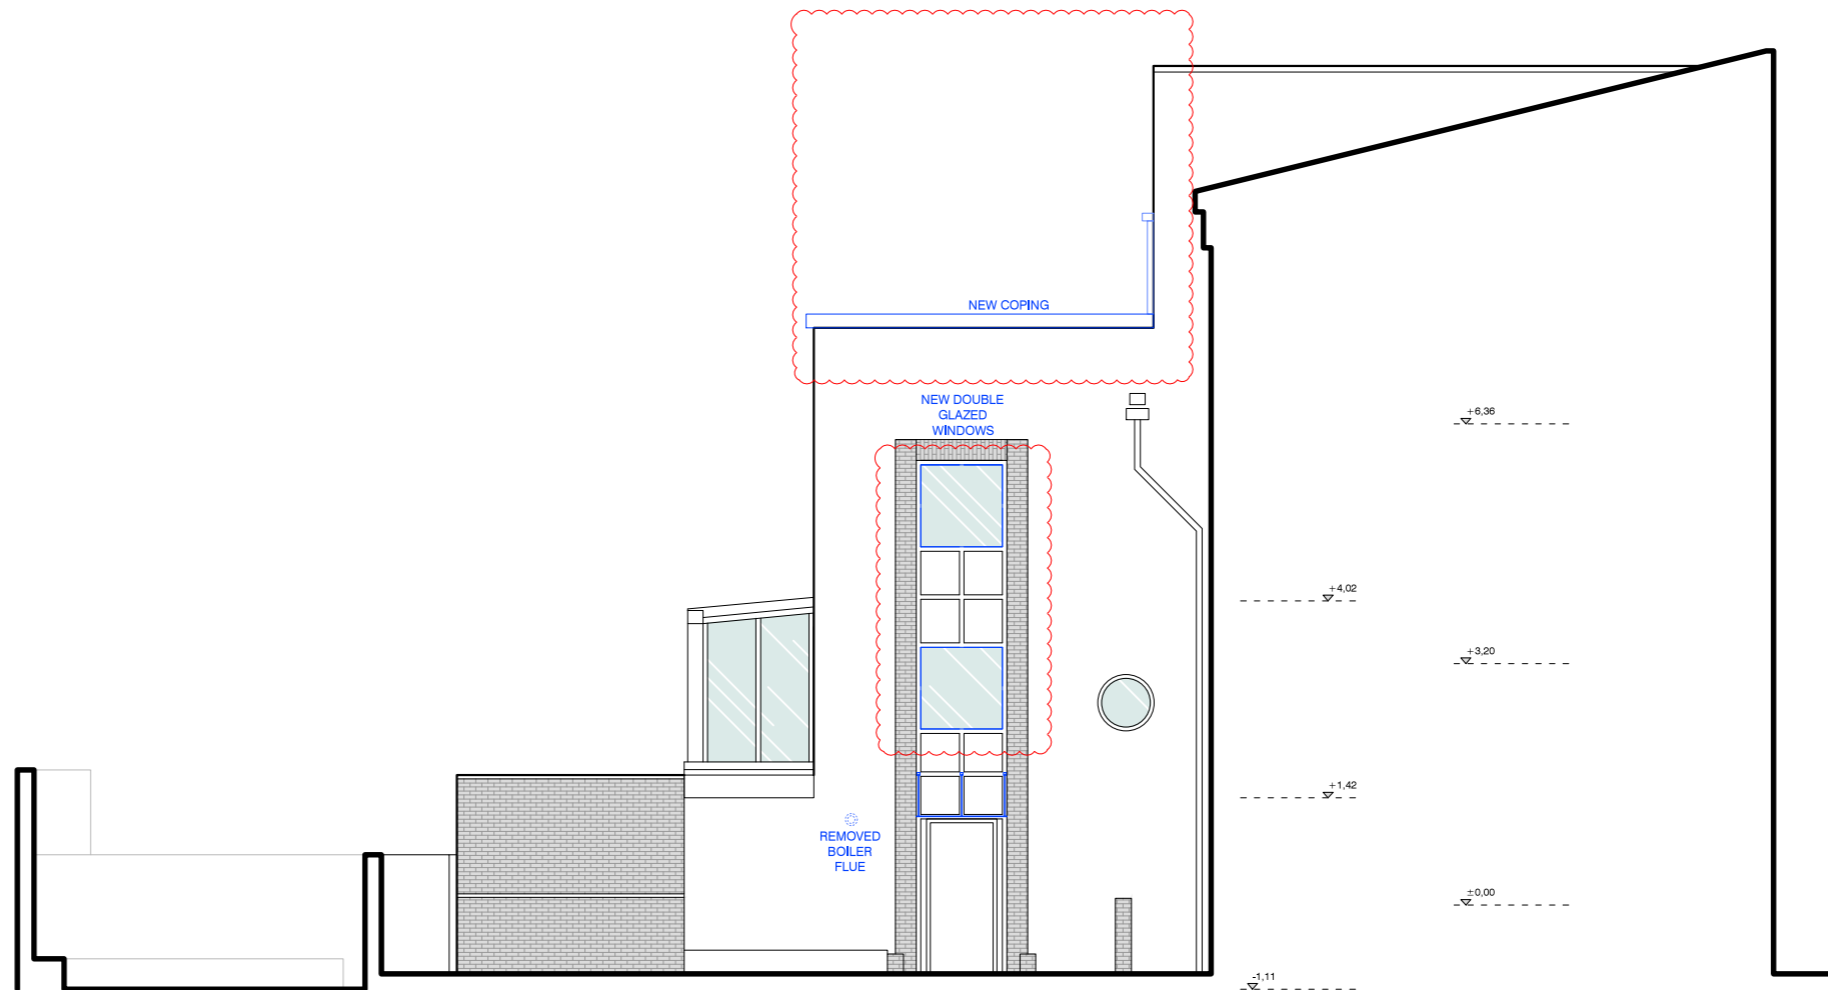

NO	DATE	ISSUE/REVISION
-	24.02.2021	CREATED
A	17.03.2021	DOOR CANOPY UPDATE
B	25.06.2021	UPDATE

ALL DIMENSIONS TO BE CHECKED ON SITE.
 REPORT ALL CONFLICTS OF INFORMATION TO BD LONDON.
 THIS DRAWING IS THE COPYRIGHT OF BD LONDON.



BD
 LONDON

38 TERRACE ROAD, HACKNEY, LONDON E9 7ES
 www.bdlondon.co.uk +44(0)20 8985 8106

PROJECT
10 NELSON YARD
BEATTY STREET
NW1 7RN
LONDON

FOR PLANNING

DRAWING TITLE
PROPOSED
SIDE
ELEVATION


SCALE
1:100 @ A3
 PROJECT NO.
2102
 DATE
25.06.2021

DRAWING NO.
PL1_620

REVISION
B

DRAWN
MB
 CHECKED BY
PL



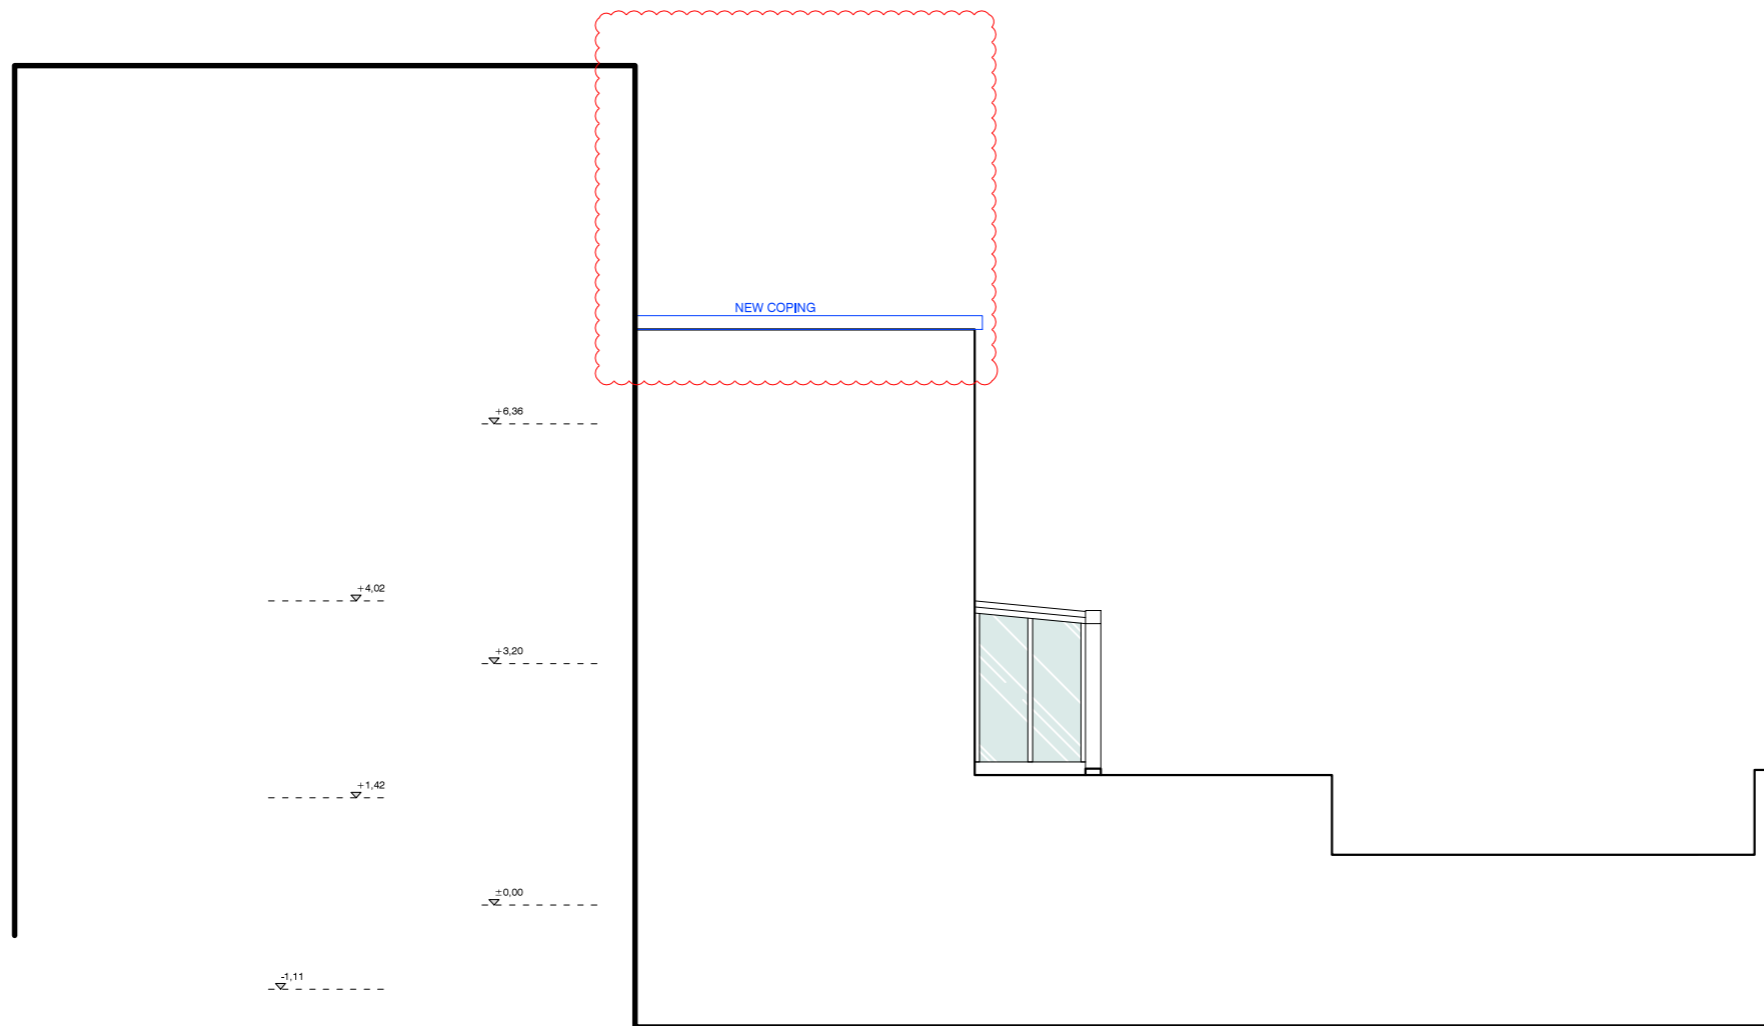

NO	DATE	ISSUE/REVISION
-	24.02.2021	CREATED
A	25.06.2021	UPDATE

ALL DIMENSIONS TO BE CHECKED ON SITE.
REPORT ALL CONFLICTS OF INFORMATION TO BD LONDON.
THIS DRAWING IS THE COPYRIGHT OF BD LONDON.



BD
LONDON

38 TERRACE ROAD, HACKNEY, LONDON E9 7ES
www.bdlondon.co.uk +44(0)20 8985 8106

PROJECT
**10 NELSON YARD
BEATTY STREET
NW1 7RN
LONDON**

FOR PLANNING

DRAWING TITLE
**PROPOSED
SIDE
ELEVATION**

SCALE
1:100 @ A3

PROJECT NO.
2102

DATE
25.06.2021


DRAWING NO.
PL1_630

REVISION
A

DRAWN
MB
CHECKED BY
PL

NORTH



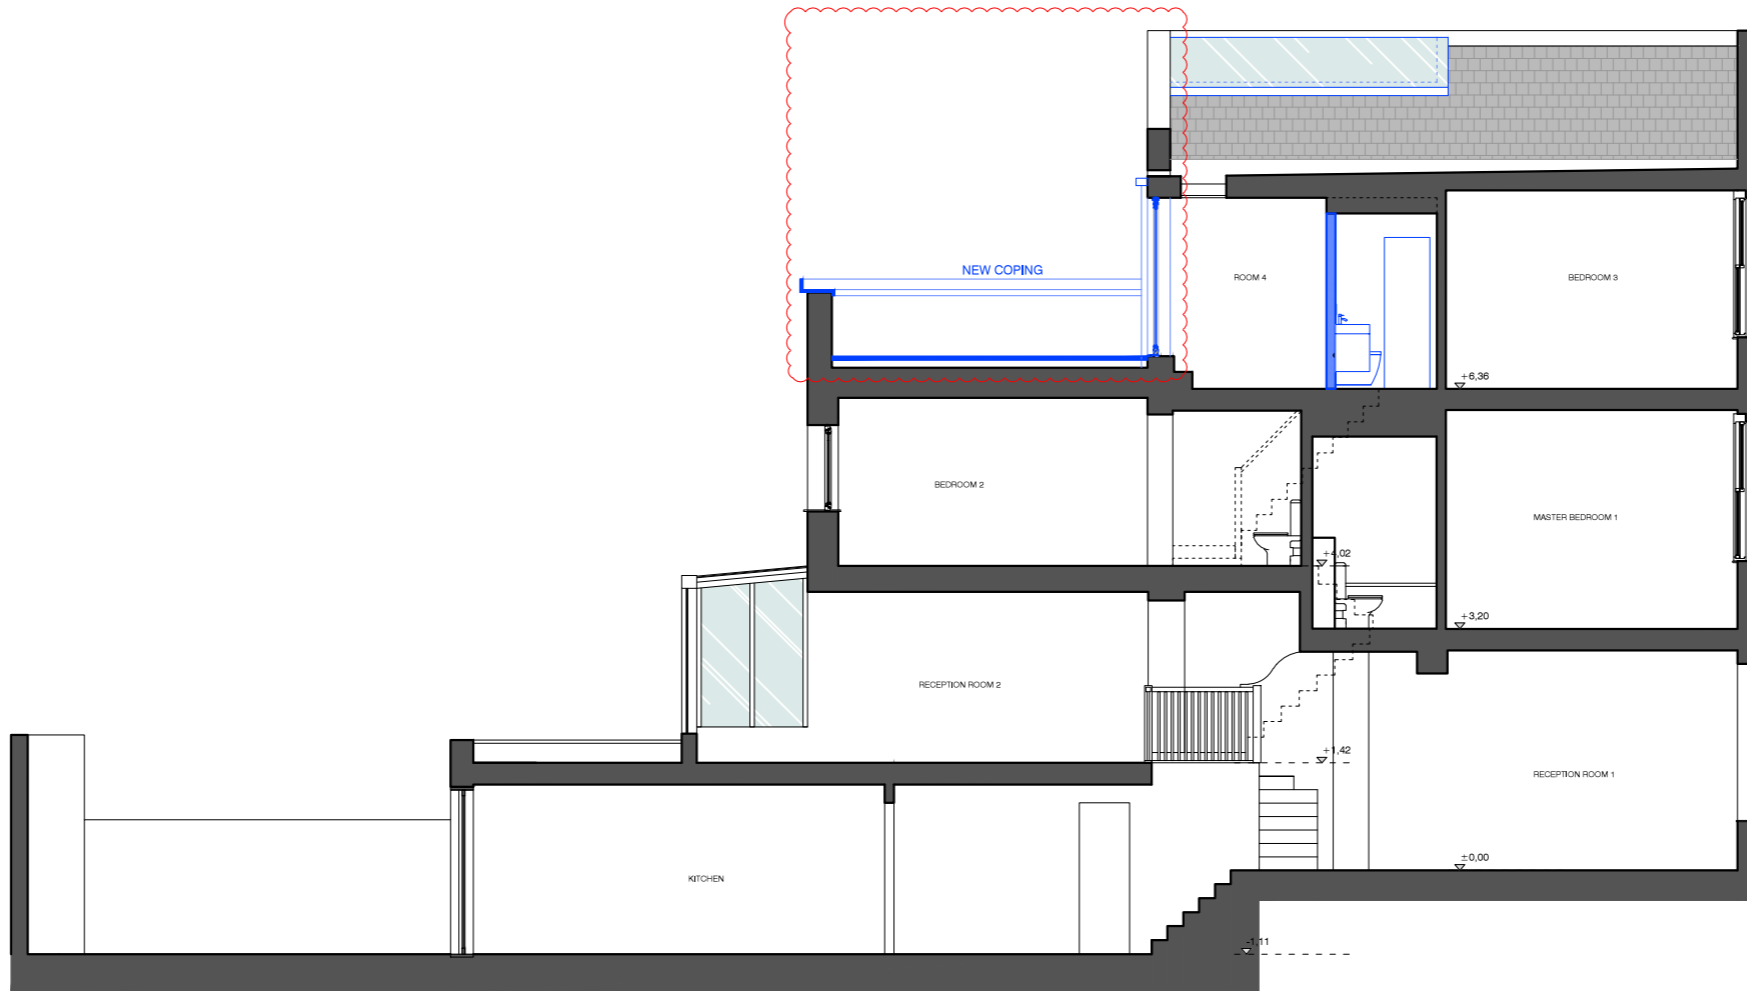

NO	DATE	ISSUE/REVISION
-	24.02.2021	CREATED
A	17.03.2021	AIR CONDITIONING
B	25.06.2021	UPDATE

ALL DIMENSIONS TO BE CHECKED ON SITE.
 REPORT ALL CONFLICTS OF INFORMATION TO BD LONDON.
 THIS DRAWING IS THE COPYRIGHT OF BD LONDON.



BD
 LONDON

38 TERRACE ROAD, HACKNEY, LONDON E9 7ES
 www.bdlondon.co.uk +44(0)20 8985 8106

PROJECT
10 NELSON YARD
BEATTY STREET
NW1 7RN
LONDON

FOR PLANNING

DRAWING TITLE
PROPOSED
LONG SECTION

DRAWING NO.
PL1_640

REVISION
B

SCALE
1:100 @ A3


PROJECT NO.
2102

DATE
25.06.2021

DRAWN
MB
 CHECKED BY
PL

NORTH



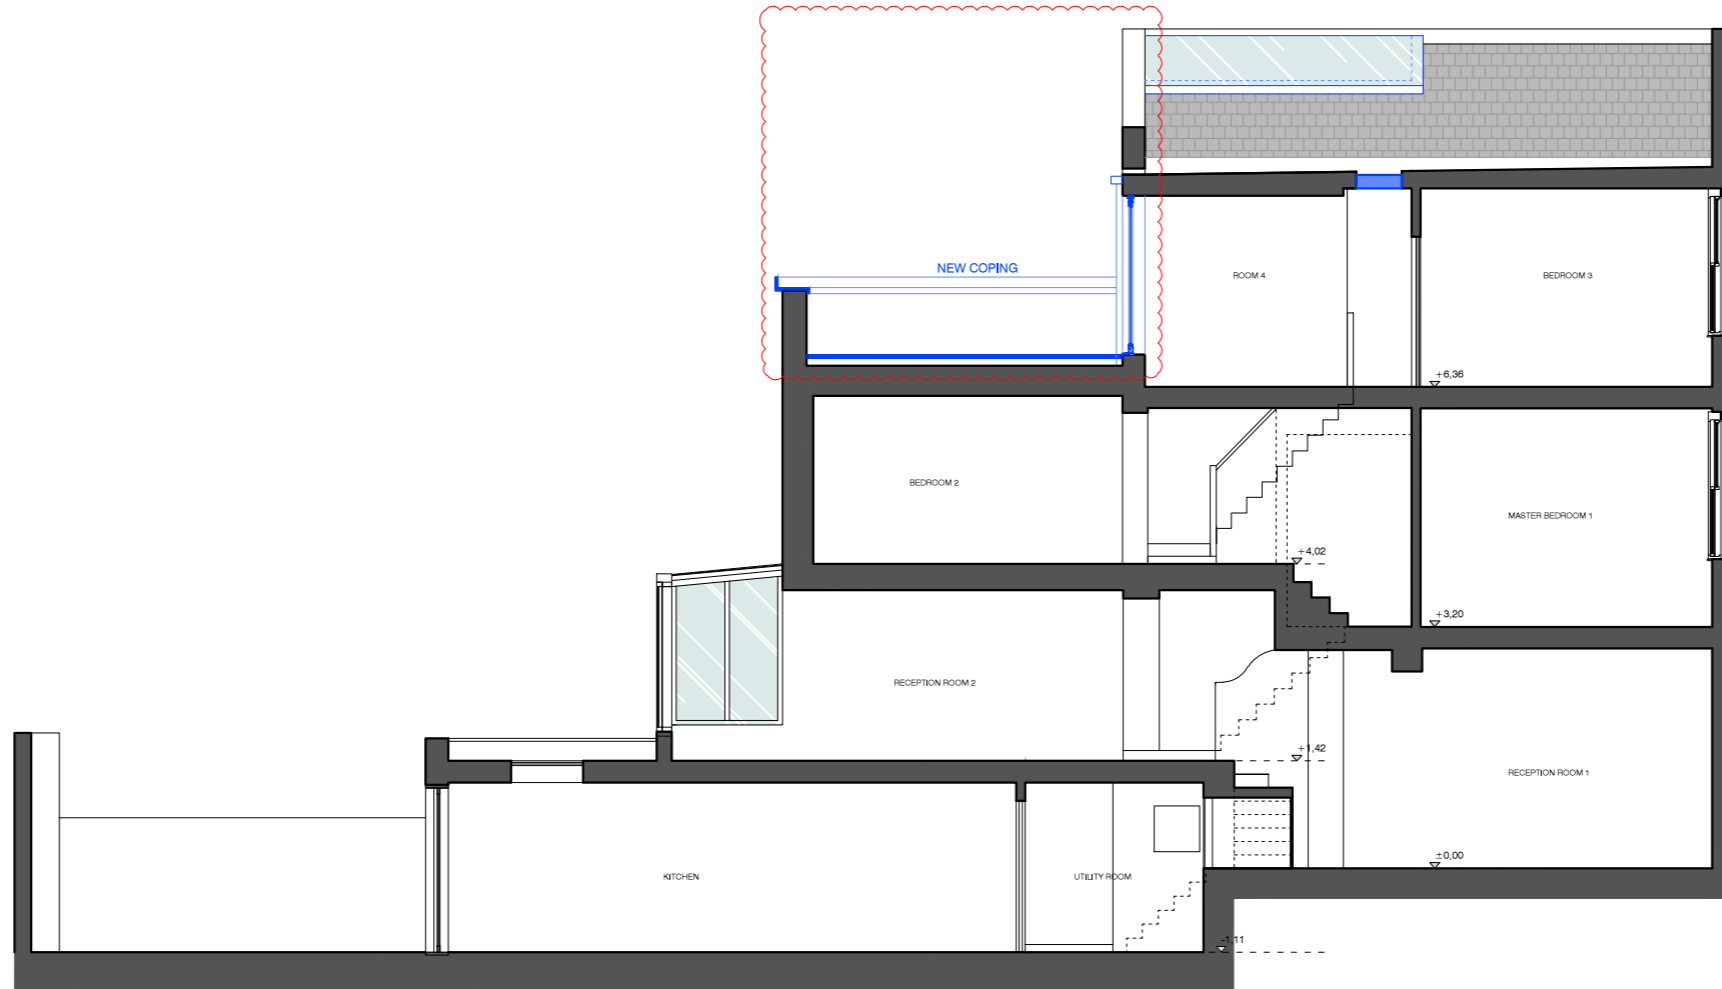

NO	DATE	ISSUE/REVISION
-	24.02.2021	CREATED
A	17.03.2021	UPDATE
B	25.06.2021	UPDATE

ALL DIMENSIONS TO BE CHECKED ON SITE.
 REPORT ALL CONFLICTS OF INFORMATION TO BD LONDON.
 THIS DRAWING IS THE COPYRIGHT OF BD LONDON.



BD
 LONDON

38 TERRACE ROAD, HACKNEY, LONDON E9 7ES
 www.bdlondon.co.uk +44(0)20 8985 8106

PROJECT
10 NELSON YARD
BEATTY STREET
NW1 7RN
LONDON

FOR PLANNING

DRAWING TITLE
PROPOSED
LONG SECTION

DRAWING NO.
PL1_650

REVISION
B

SCALE
1:100 @ A3

PROJECT NO.
2102


DATE
25.06.2021

DRAWN
MB
 CHECKED BY
PL

NORTH



© BD LONDON

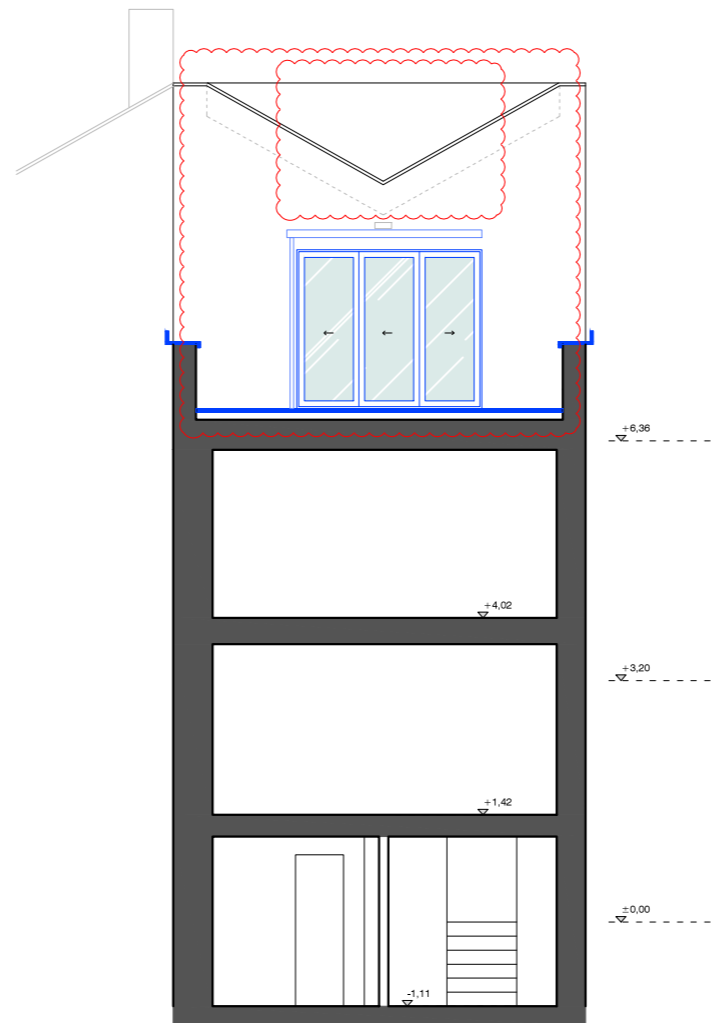

NO	DATE	ISSUE/REVISION
-	24.02.2021	CREATED
A	17.03.2021	AIR CONDITIONING
B	02.06.2021	AIR CONDITIONING UNIT REMOVED
C	25.06.2021	UPDATE

ALL DIMENSIONS TO BE CHECKED ON SITE.
 REPORT ALL CONFLICTS OF INFORMATION TO BD LONDON.
 THIS DRAWING IS THE COPYRIGHT OF BD LONDON.



BD
 LONDON

38 TERRACE ROAD, HACKNEY, LONDON E9 7ES
 www.bdlondon.co.uk +44(0)20 8985 8106

PROJECT
10 NELSON YARD
BEATTY STREET
NW1 7RN
LONDON

FOR PLANNING

DRAWING TITLE
PROPOSED
SHORT SECTION

DRAWING NO.
PL1_660

REVISION
C

SCALE
1:100 @ A3
 PROJECT NO.
2102
 DATE
25.06.2021

DRAWN
MB
 CHECKED BY
PL

NORTH