




LAYOUT PLAN
1:50

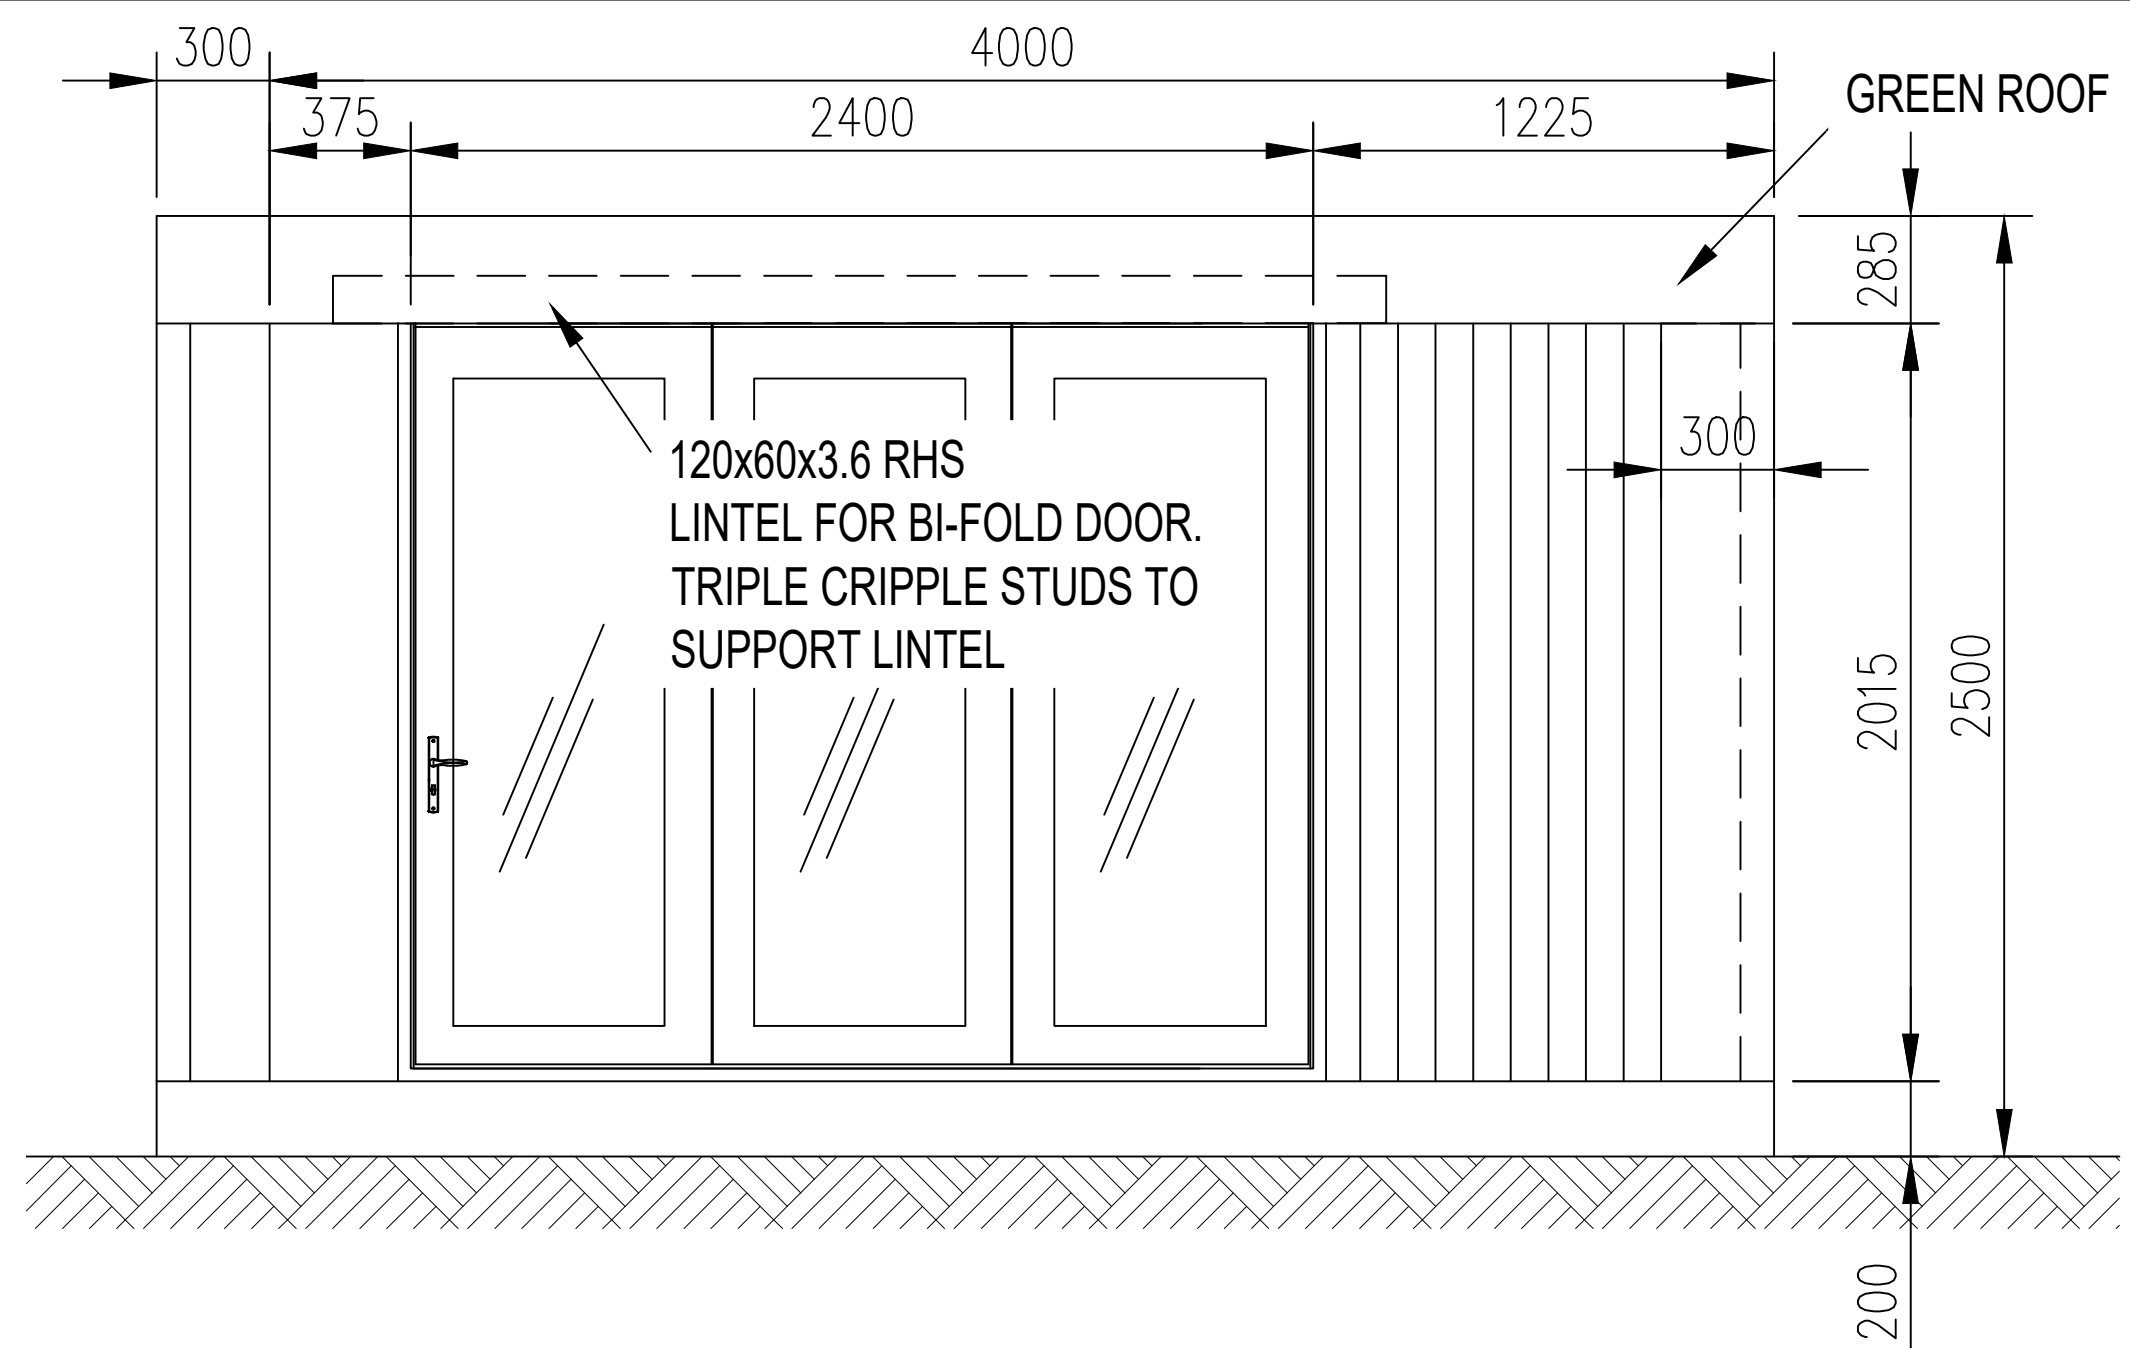

FRONT ELEVATION
1:50

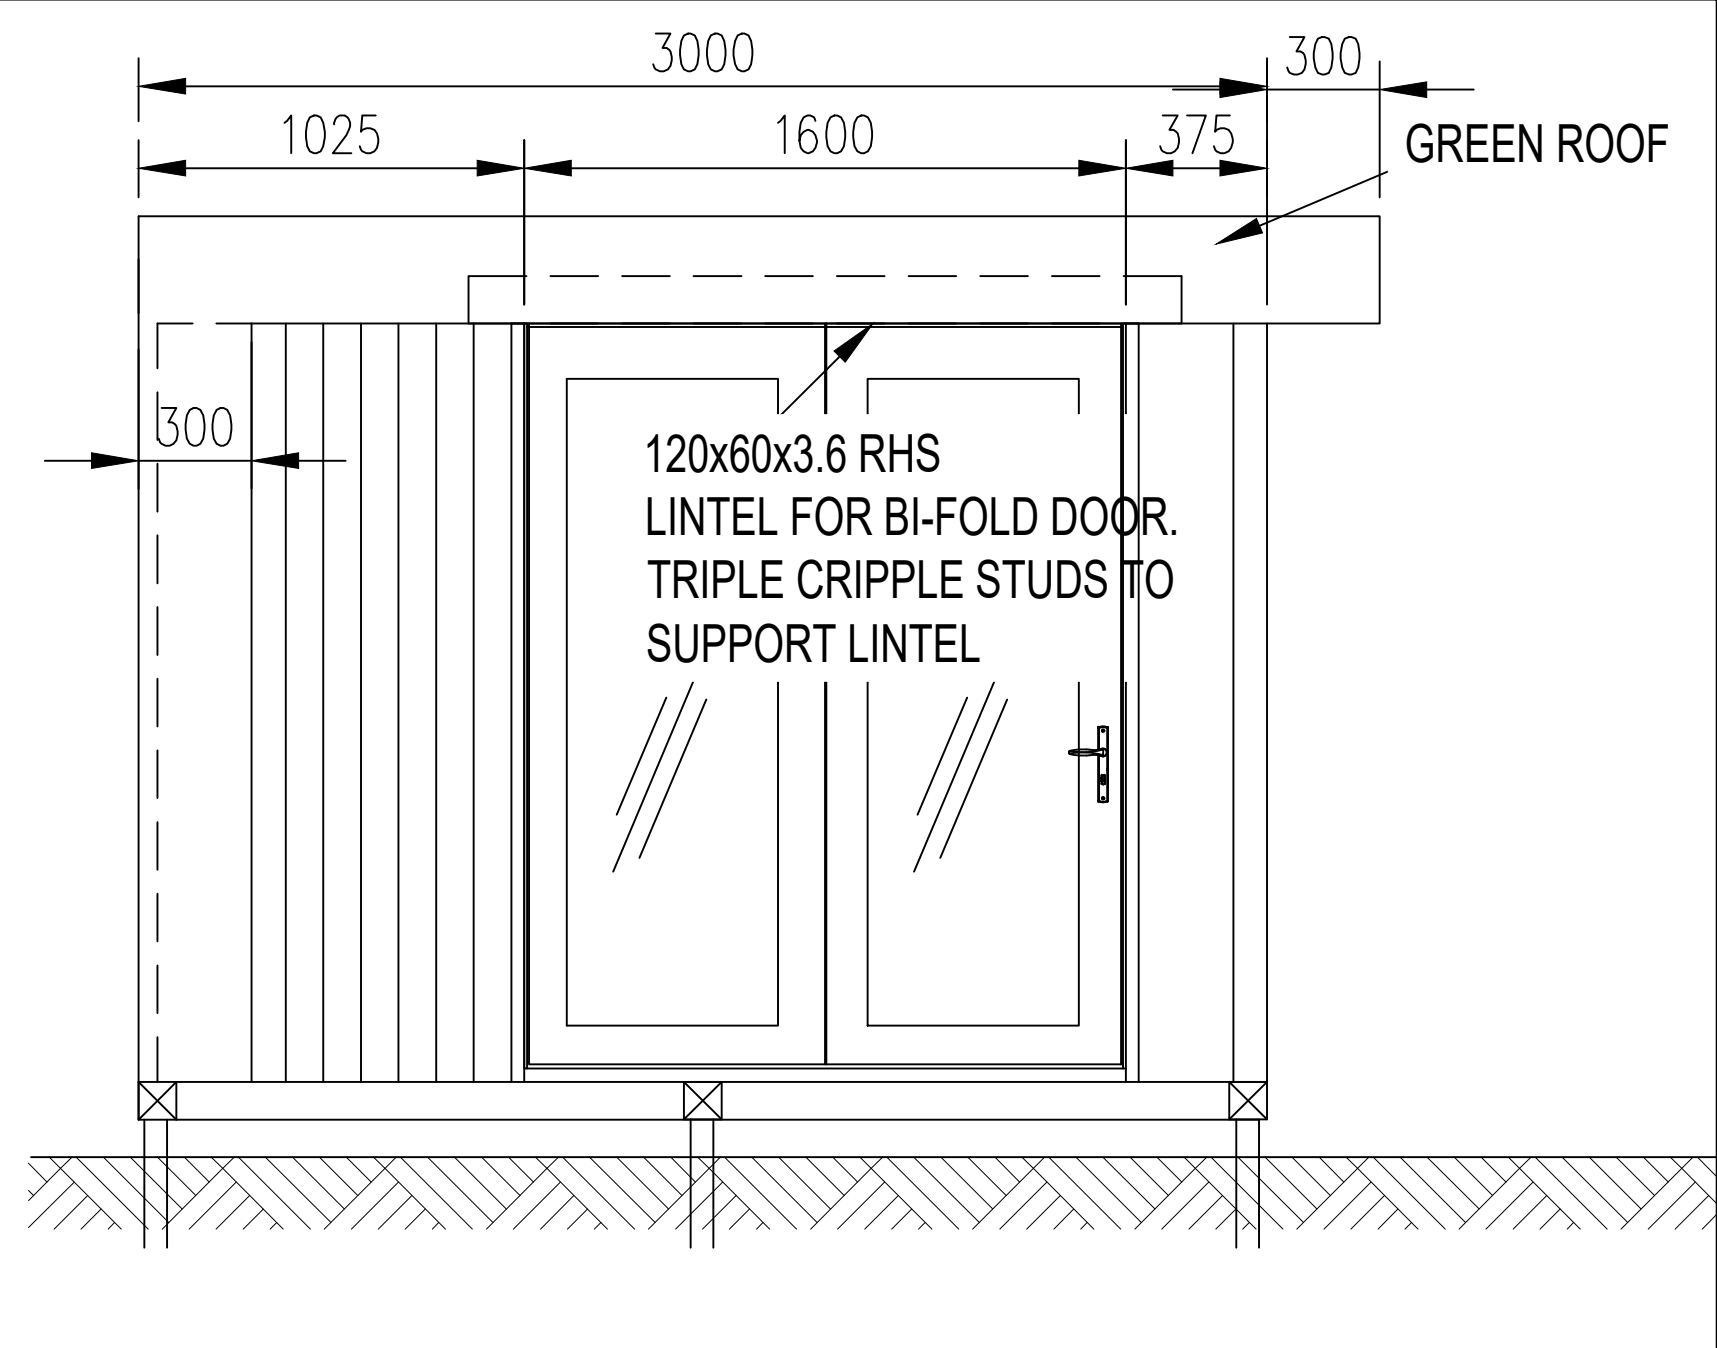


SIDE ELEVATION
1:50

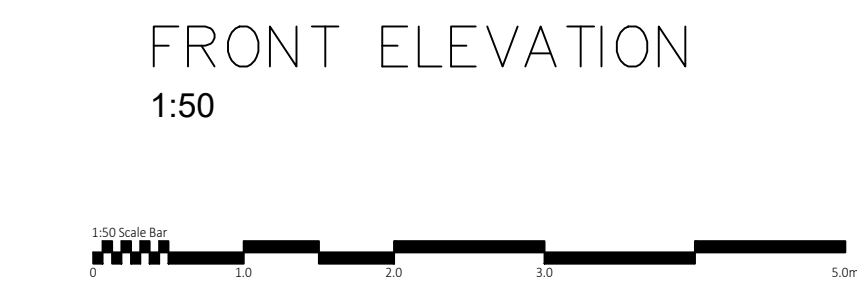


GREEN ROOF

- GENERAL NOTES:
1. DRAWINGS ARE NOT TO BE SCALED. ALL DIMENSIONS AND LEVELS ARE TO BE CHECKED ON SITE PRIOR TO COMMENCEMENT OF THE WORKS. ANY DISCREPANCIES ARE TO BE REPORTED TO ENGINEER. ALL DETAILS AND DIMENSIONS RELATING TO SUBCONTRACTORS OR SUPPLIERS WORK MUST BE CHECKED AND AGREED BETWEEN THE SUBCONTRACTOR OR SUPPLIER AND THE MAIN CONTRACTOR. ANY COMMENTS GIVEN ON INFORMATION PRODUCED BY SUBCONTRACTORS SHALL BE TREATED AS SUCH AND SHALL NOT REMOVE OR DIMINISH THE CONTRACTORS RESPONSIBILITIES.
 2. DRAWINGS ARE TO BE READ IN CONJUNCTION WITH ALL RELEVANT ENGINEERS, ARCHITECTS AND SPECIALIST DESIGNERS DRAWINGS AND SPECIFICATIONS.
 3. ALL DIMENSIONS AND LEVELS SHOWN ON THIS DRAWING ARE BASED ON THE ARCHITECT'S DRAWINGS AND THE CONTRACTOR IS TO SATISFY THEMSELVES THAT DIMENSIONS, LEVELS ETC ARE SUFFICIENTLY ACCURATE AND COMPLETE FOR FABRICATION, WITHIN THE SPECIFIED TOLERANCES OF ALL PREFABRICATED ELEMENTS. FOR DIMENSIONS AND LEVELS NOT SHOWN REFER TO THE ARCHITECT'S DRAWINGS.
 4. ALL LEVELS ARE RELATED TO THE DATUM AS SHOWN ON THE ARCHITECT'S DRAWINGS.
 5. FOR SETTING OUT OF THE BUILDING REFER TO ARCHITECT'S DRAWINGS.
 6. THE MAIN CONTRACTOR SHALL BE ENTIRELY RESPONSIBLE FOR THE STABILITY OF THE STRUCTURE whilst the WORKS ARE IN PROGRESS. DUE REGARD SHALL BE GIVEN TO LATERAL STABILITY OF ELEMENTS IN ADDITION TO THE SUPPORT OF VERTICAL LOADS WHEN CONSTRUCTION HAS THE NEED FOR TEMPORARY SUPPORT WORKS.
 7. DRAWINGS DO NOT CARRY ANY VALIDITY FOR NON STRUCTURAL DETAILS.
 8. THIS DRAWING IS COPYRIGHT AND MUST NOT BE REPRODUCED OR COPIED TO ANY THIRD PARTY WITHOUT WRITTEN CONSENT

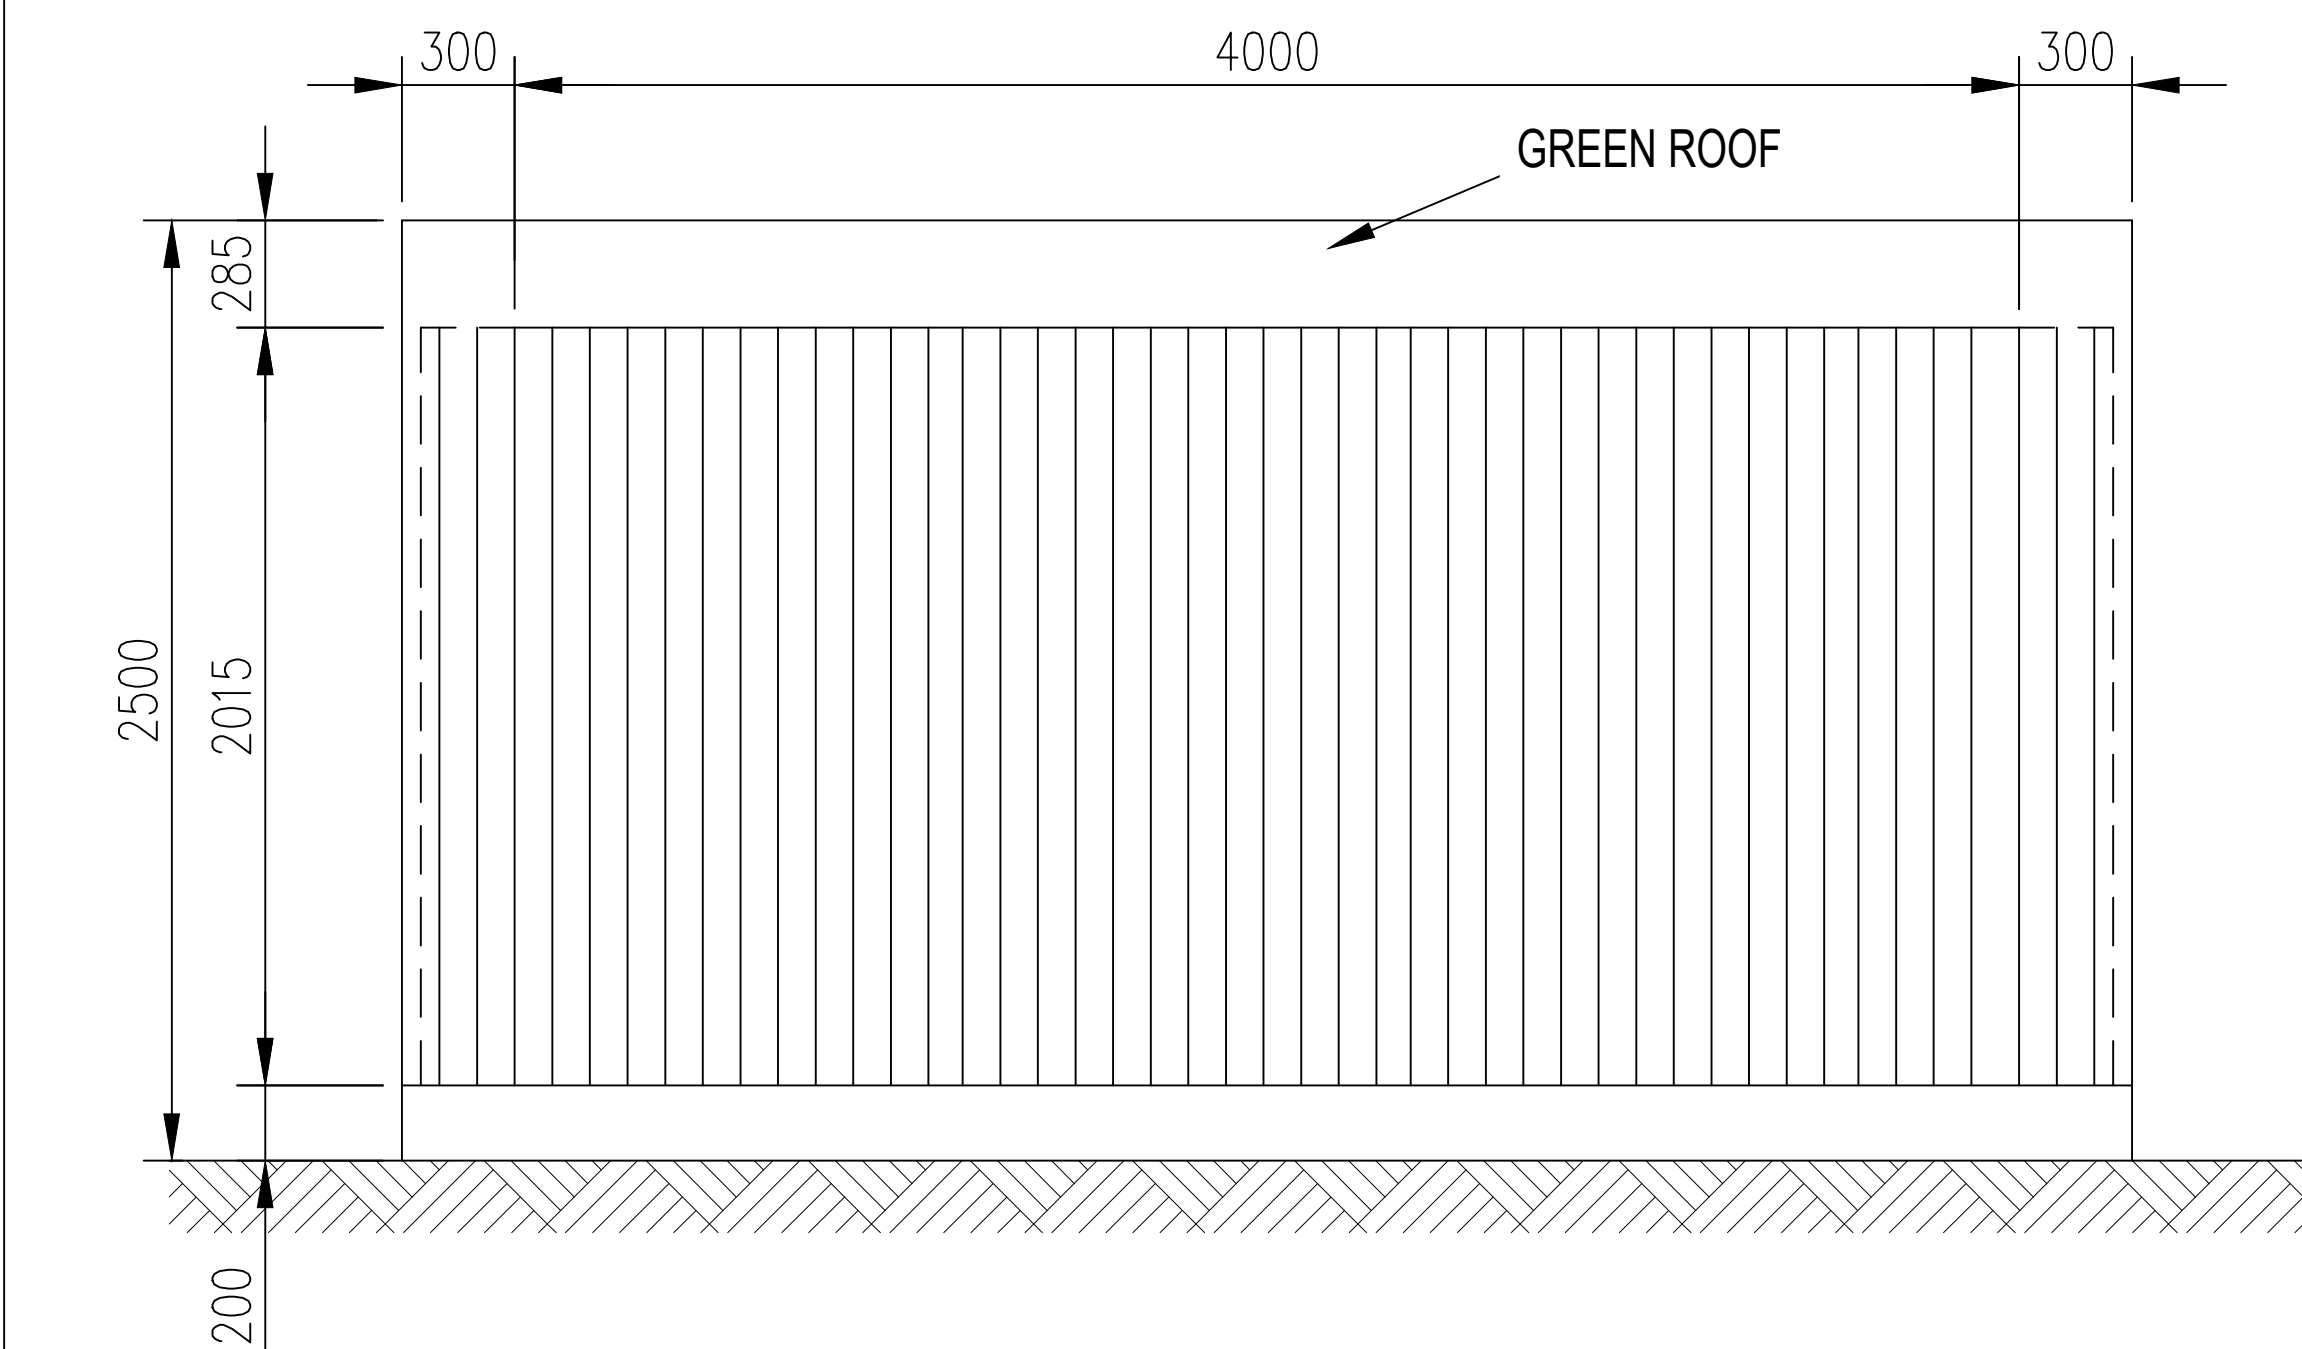

REAR ELEVATION
1:50

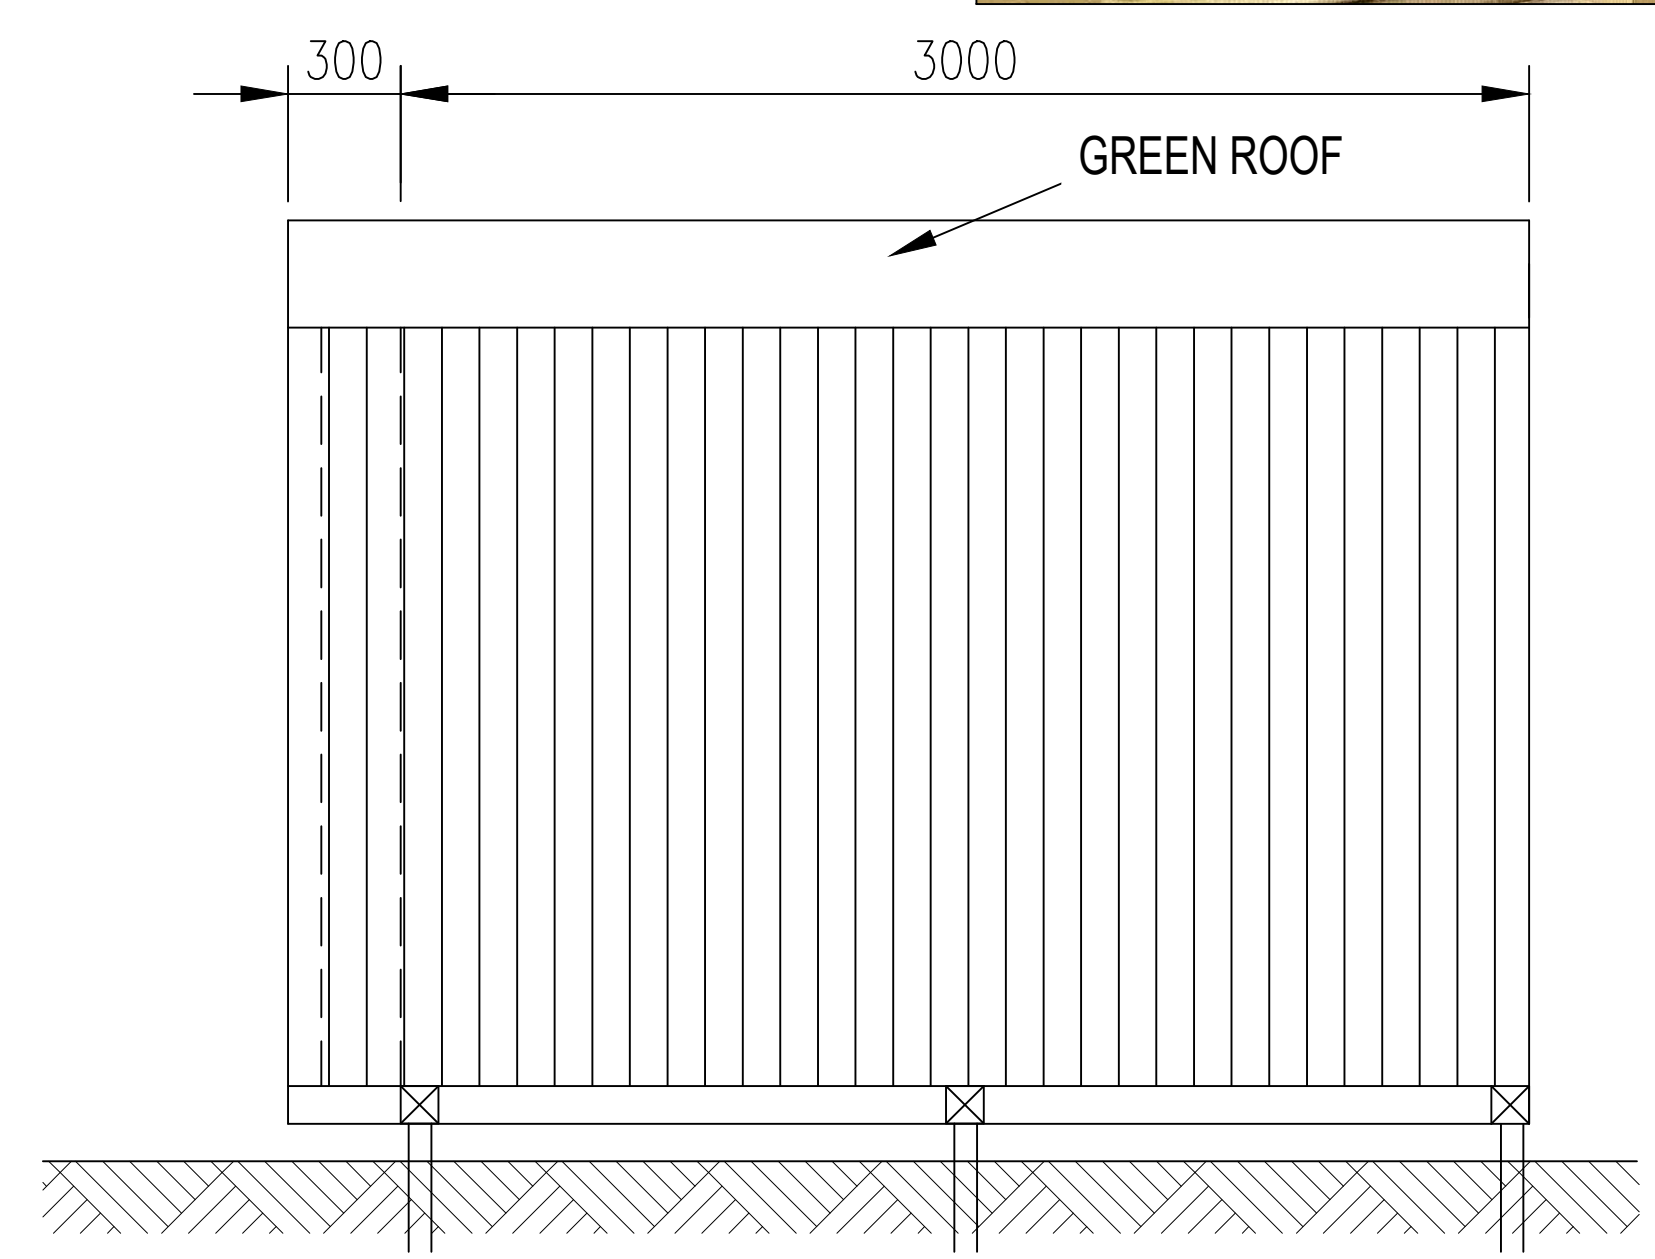

SIDE ELEVATION
1:50

- WALLS
- TIMBER OR PVC CLADDING ON BATTENS
 - BUILDING WRAP
 - 11mm OSB3
 - 89x38 STUDS WITH NOGGINS MIDWAY
 - 90mm ACTIS HYBRIS INSULATION BETWEEN STUDS
 - 12.5mm PLASTERBOARD

P2	28.06.21	GREEN ROOF NOTE ADDED	SAC
P1	25.06.21	ISSUED FOR APPROVAL	SAC
REV.	DATE	DESCRIPTION	DRN.



Eco Home Tec
1st Floor
66 HighStreet
Ingatstone
Essex
CM4 9DW
www.ecohometec.com

CLIENT
E. ARKENAU

ARCHITECT
—

JOB TITLE
PROPOSED 4m x 3m
GARDEN ROOM
31 BELSIZE PARK NW3 4DX

DRAWING TITLE
PLANS AND ELEVATIONS

DRAWN	SAC	CHECKED	—
DATE	JUNE '21	ENGINEER	—
SCALE (AT A1 SIZE)	1: 50,	DRAWING No.	SAC/GR/100
JOB No.	06/2021/03	REV.	P2
STATUS	APPROVAL		