



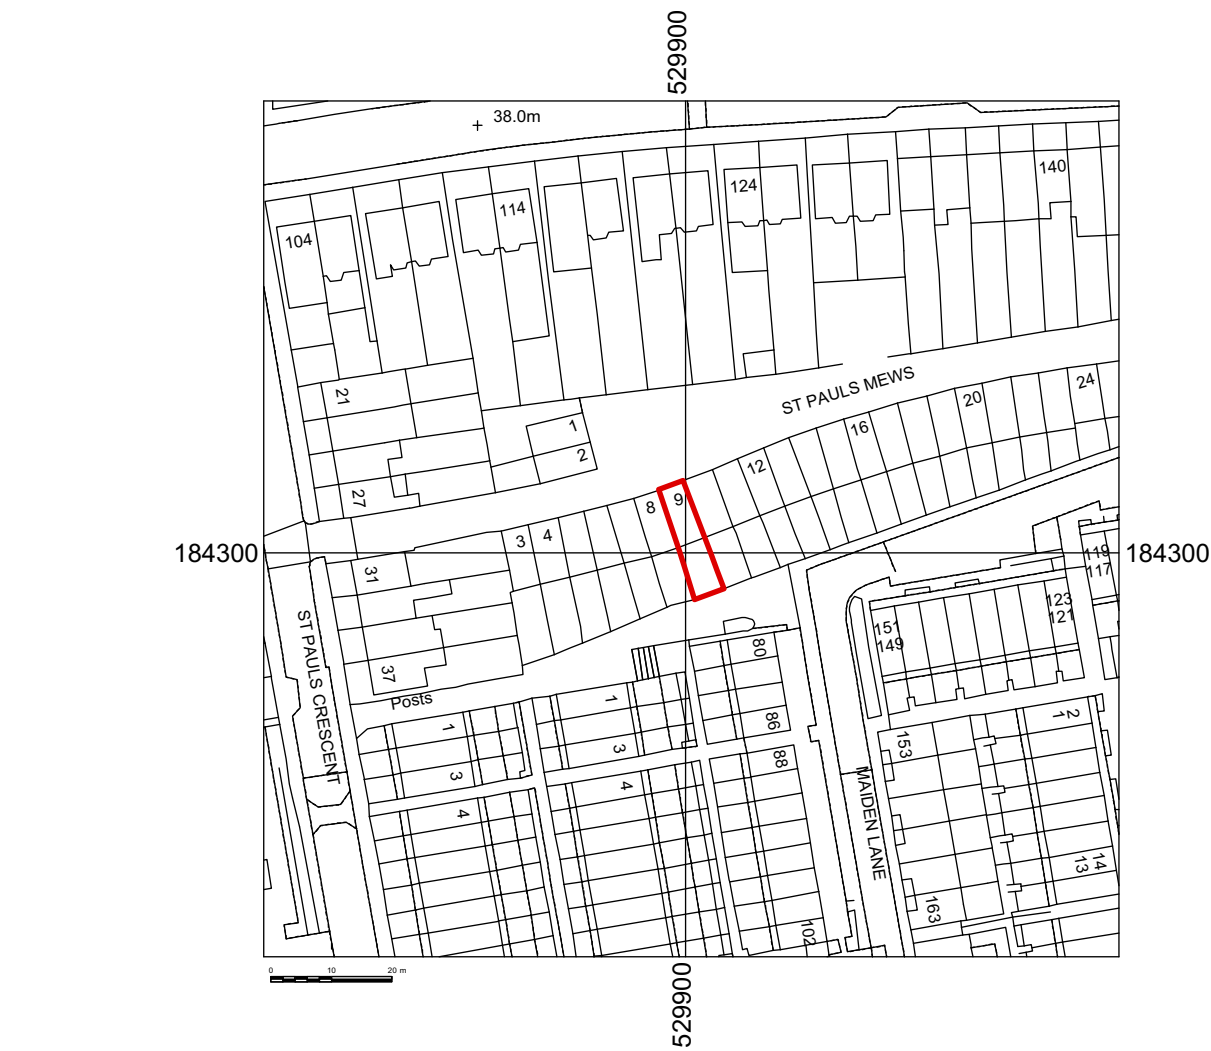

LOCATION PLAN

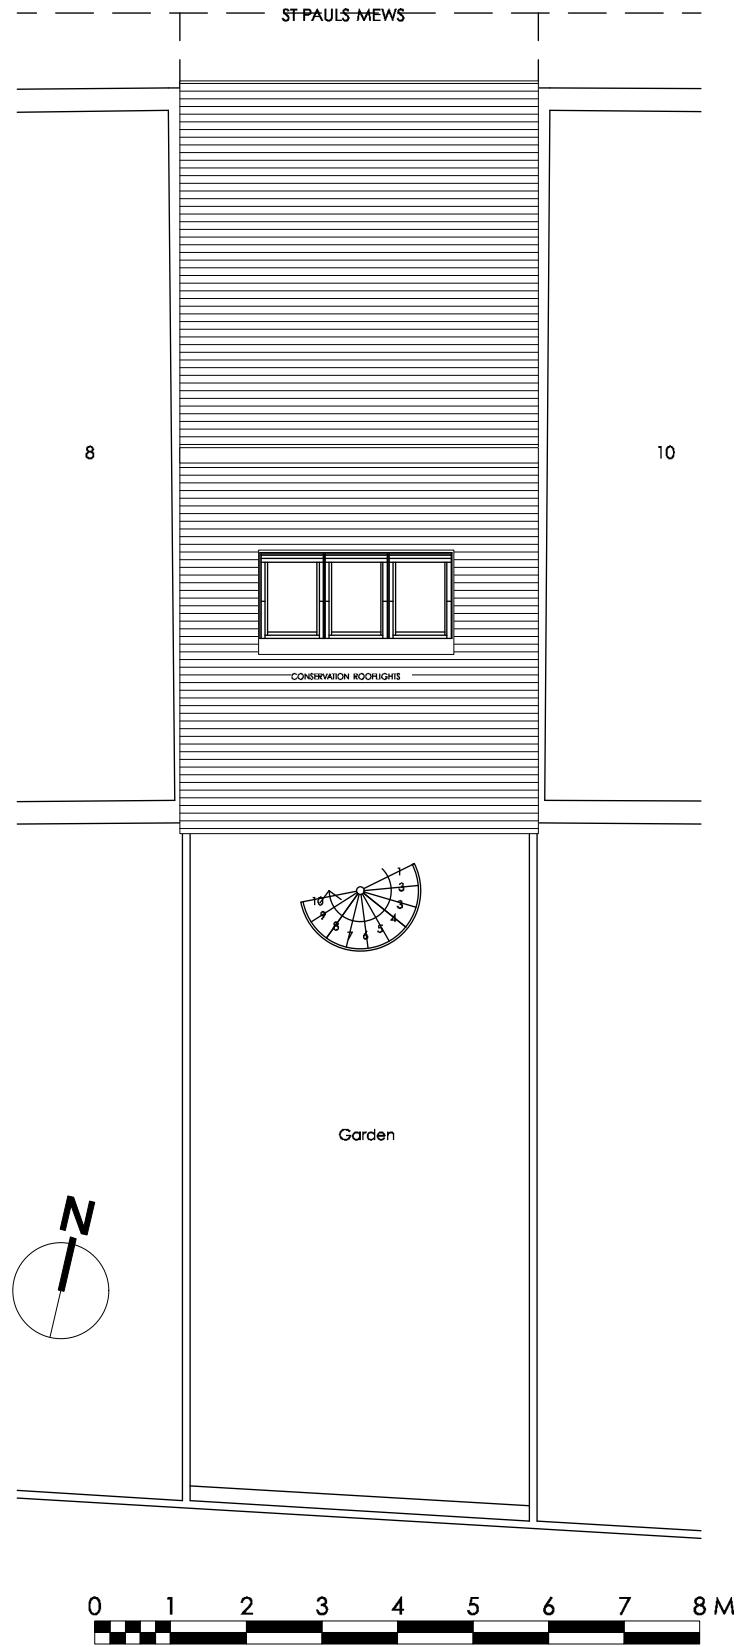

SITE PLAN

TONYMICHAELDESIGN 73 Alpha Road Birchington Kent CT17 9ED T +44 (0) 1843 848122 M +44 (0) 7768 510700 E tony@tmichael.co.uk W www.tmichael.co.uk	PROJECT 9 ST PAULS MEWS, LONDON NW1	STATUS		DRAWN	CHECKED
	DRAWING TITLE LOCATION AND SITE PLAN	SCALE 1.1250 & 1.100			DATE
		DRWG. NO. 9SPM	01		REVISION
		Copyright Tony Michael. Do not scale from this drawing. Issued for purposes indicated only. All dimensions to be checked on site.			