


Notes:  
 1. Do not scale from this drawing  
 2. All dimensions, levels, site boundaries to be verified on site

NOT FOR CONSTRUCTION

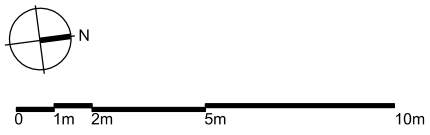

**ka  
ap Studio**  
 ARCHITECTS  
 1 Savoy Mews, London, SW9 9AT  
 mob: +447790992002  
 e-mail: studio@kaapstudio.com  
 web: www.kaapstudio.com



project: **Remodel of 24 Falkland Road, NW5 2PX**  
 drawing title: Existing Site plan

Drawing No:	A2731-0100		
Revision:	01		
date	scale	size	
<b>28/06/21</b>	<b>1:200</b>	<b>A3</b>	

Issued	Date	Rev
For planning	28/06/21	01

Notes:  
 1. Do not scale from this drawing  
 2. All dimensions, levels, site boundaries to be verified on site

NOT FOR CONSTRUCTION

 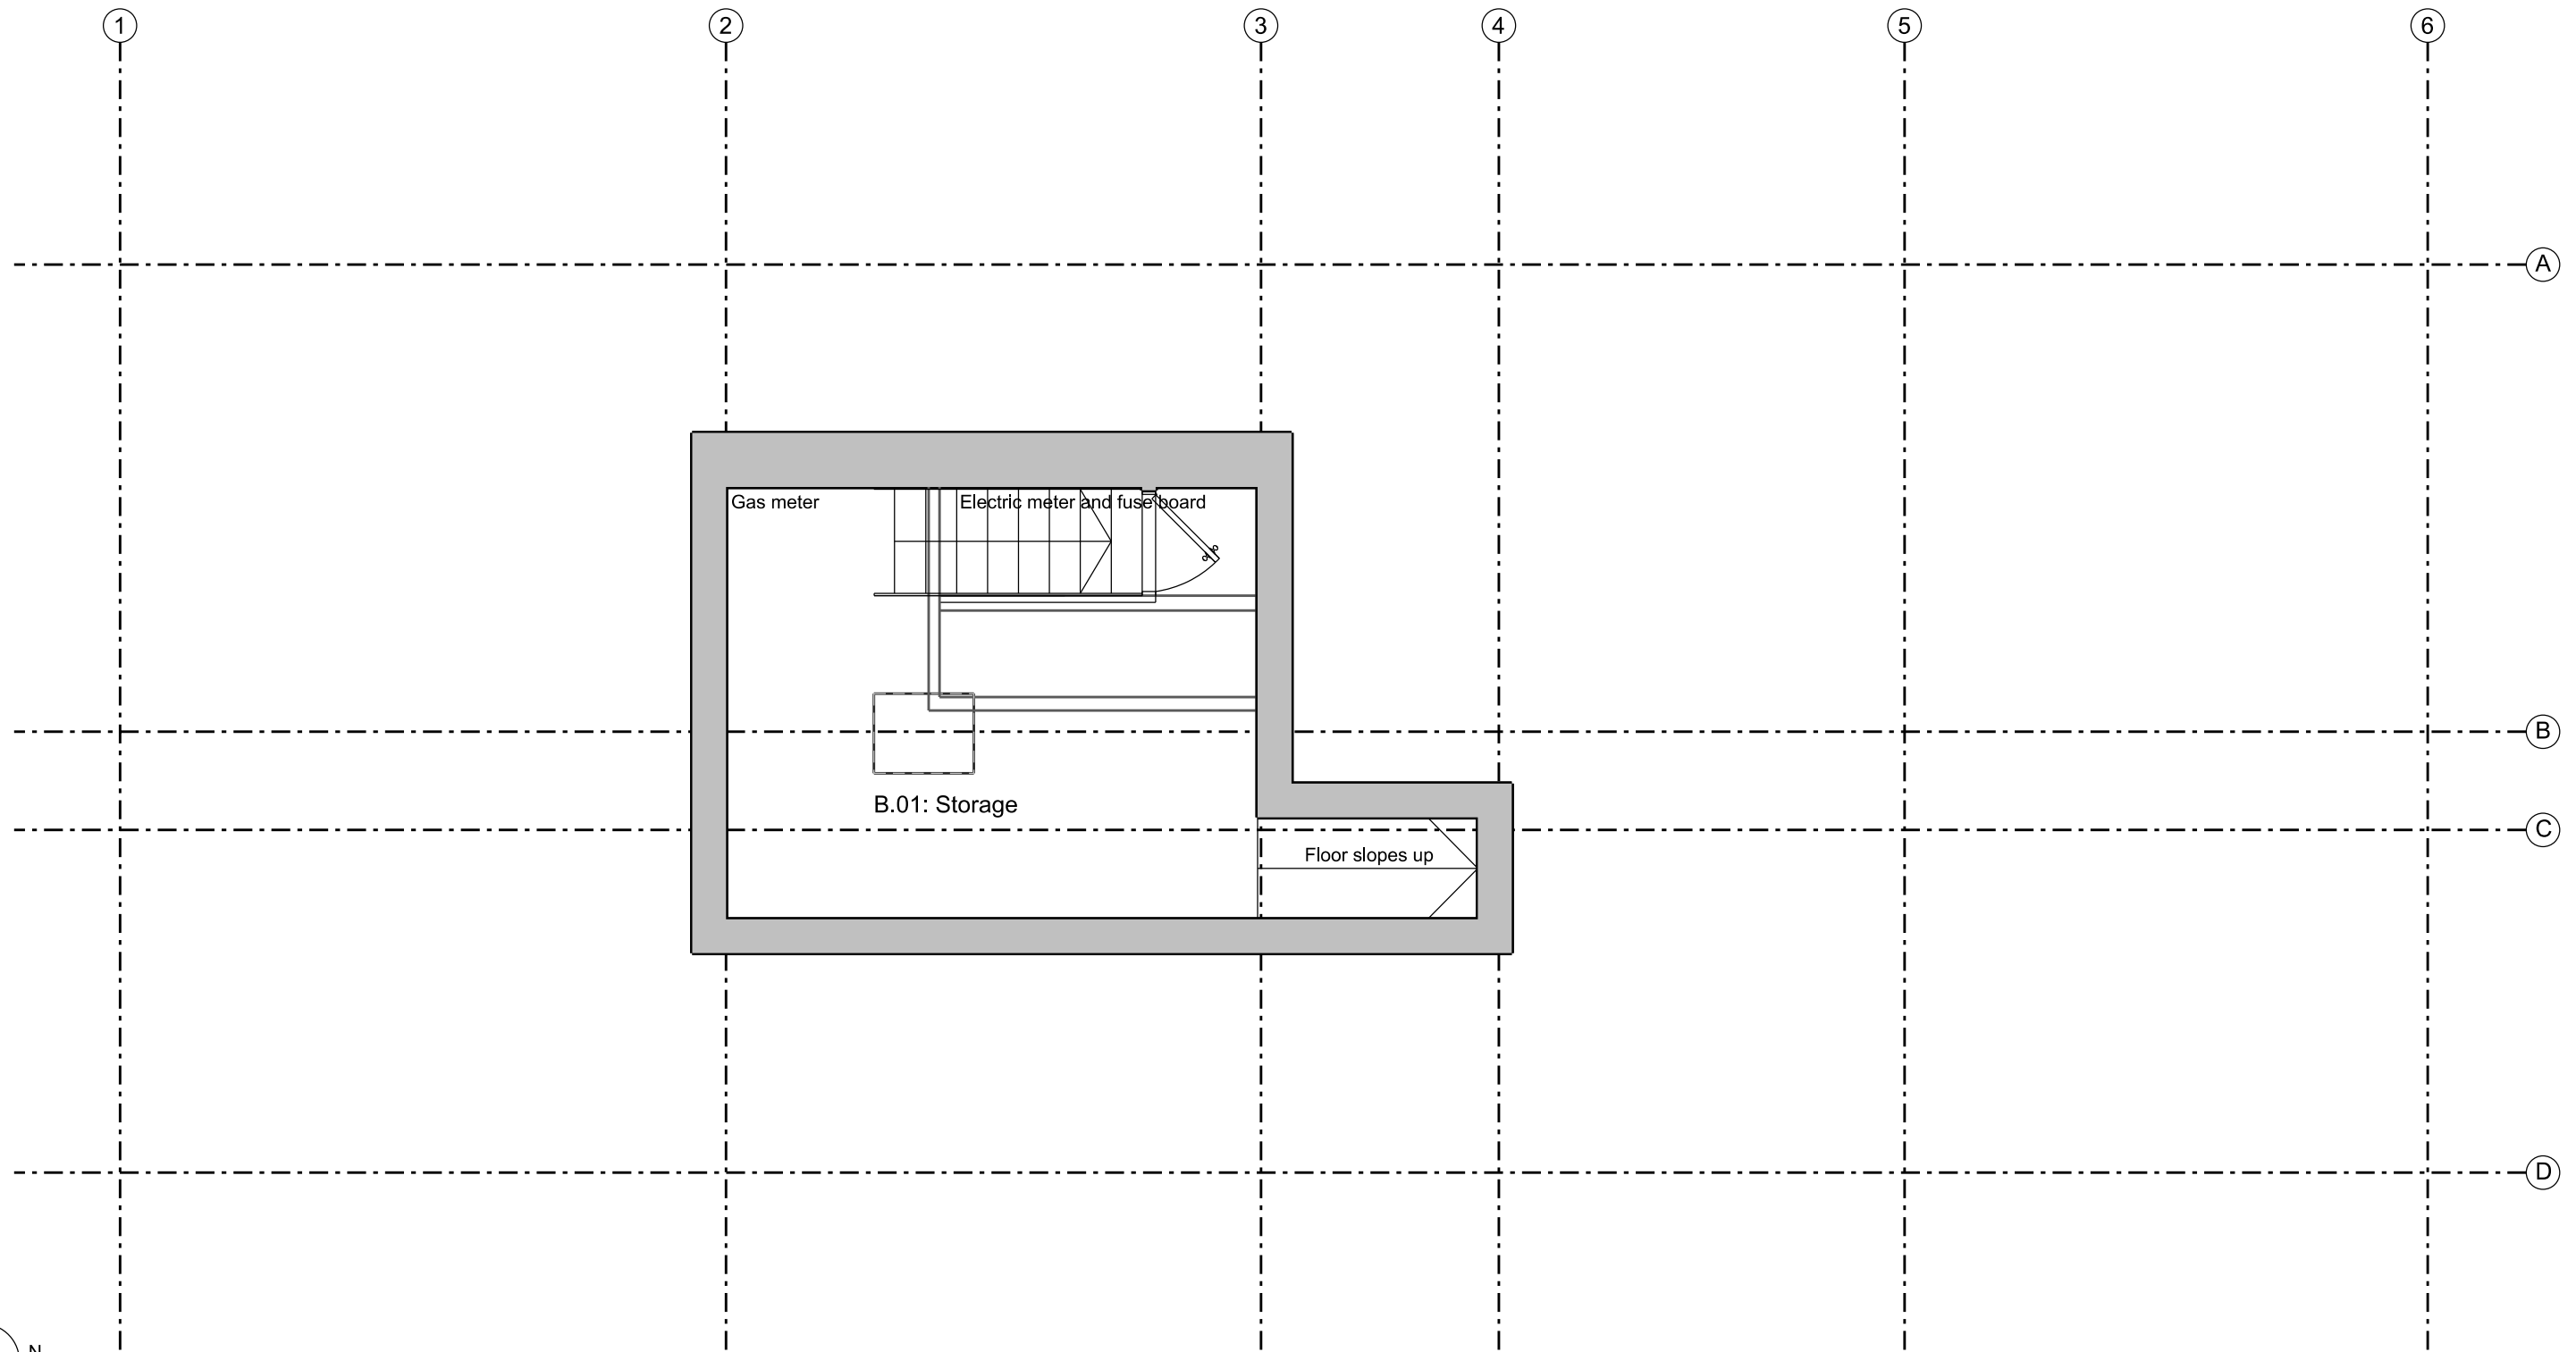

**kaap Studio**  
 ARCHITECTS  
 1 Savoy Mews, London, SW9 9AT  
 mob: +447790992002  
 e-mail: studio@kaapstudio.com  
 web: www.kaapstudio.com


project: **Remodel of 24 Falkland Road, NW5 2PX**  
 drawing title: Existing Basement

Drawing No:	A2731- 0499		
Revision:	00		
date	scale	size	
<b>04/01/21</b>	<b>1:50</b>	<b>A3</b>	

Issued	Date	Rev
For planning	04/01/21	00

Notes:  
 1. Do not scale from this drawing  
 2. All dimensions, levels, site boundaries to be verified on site

NOT FOR CONSTRUCTION

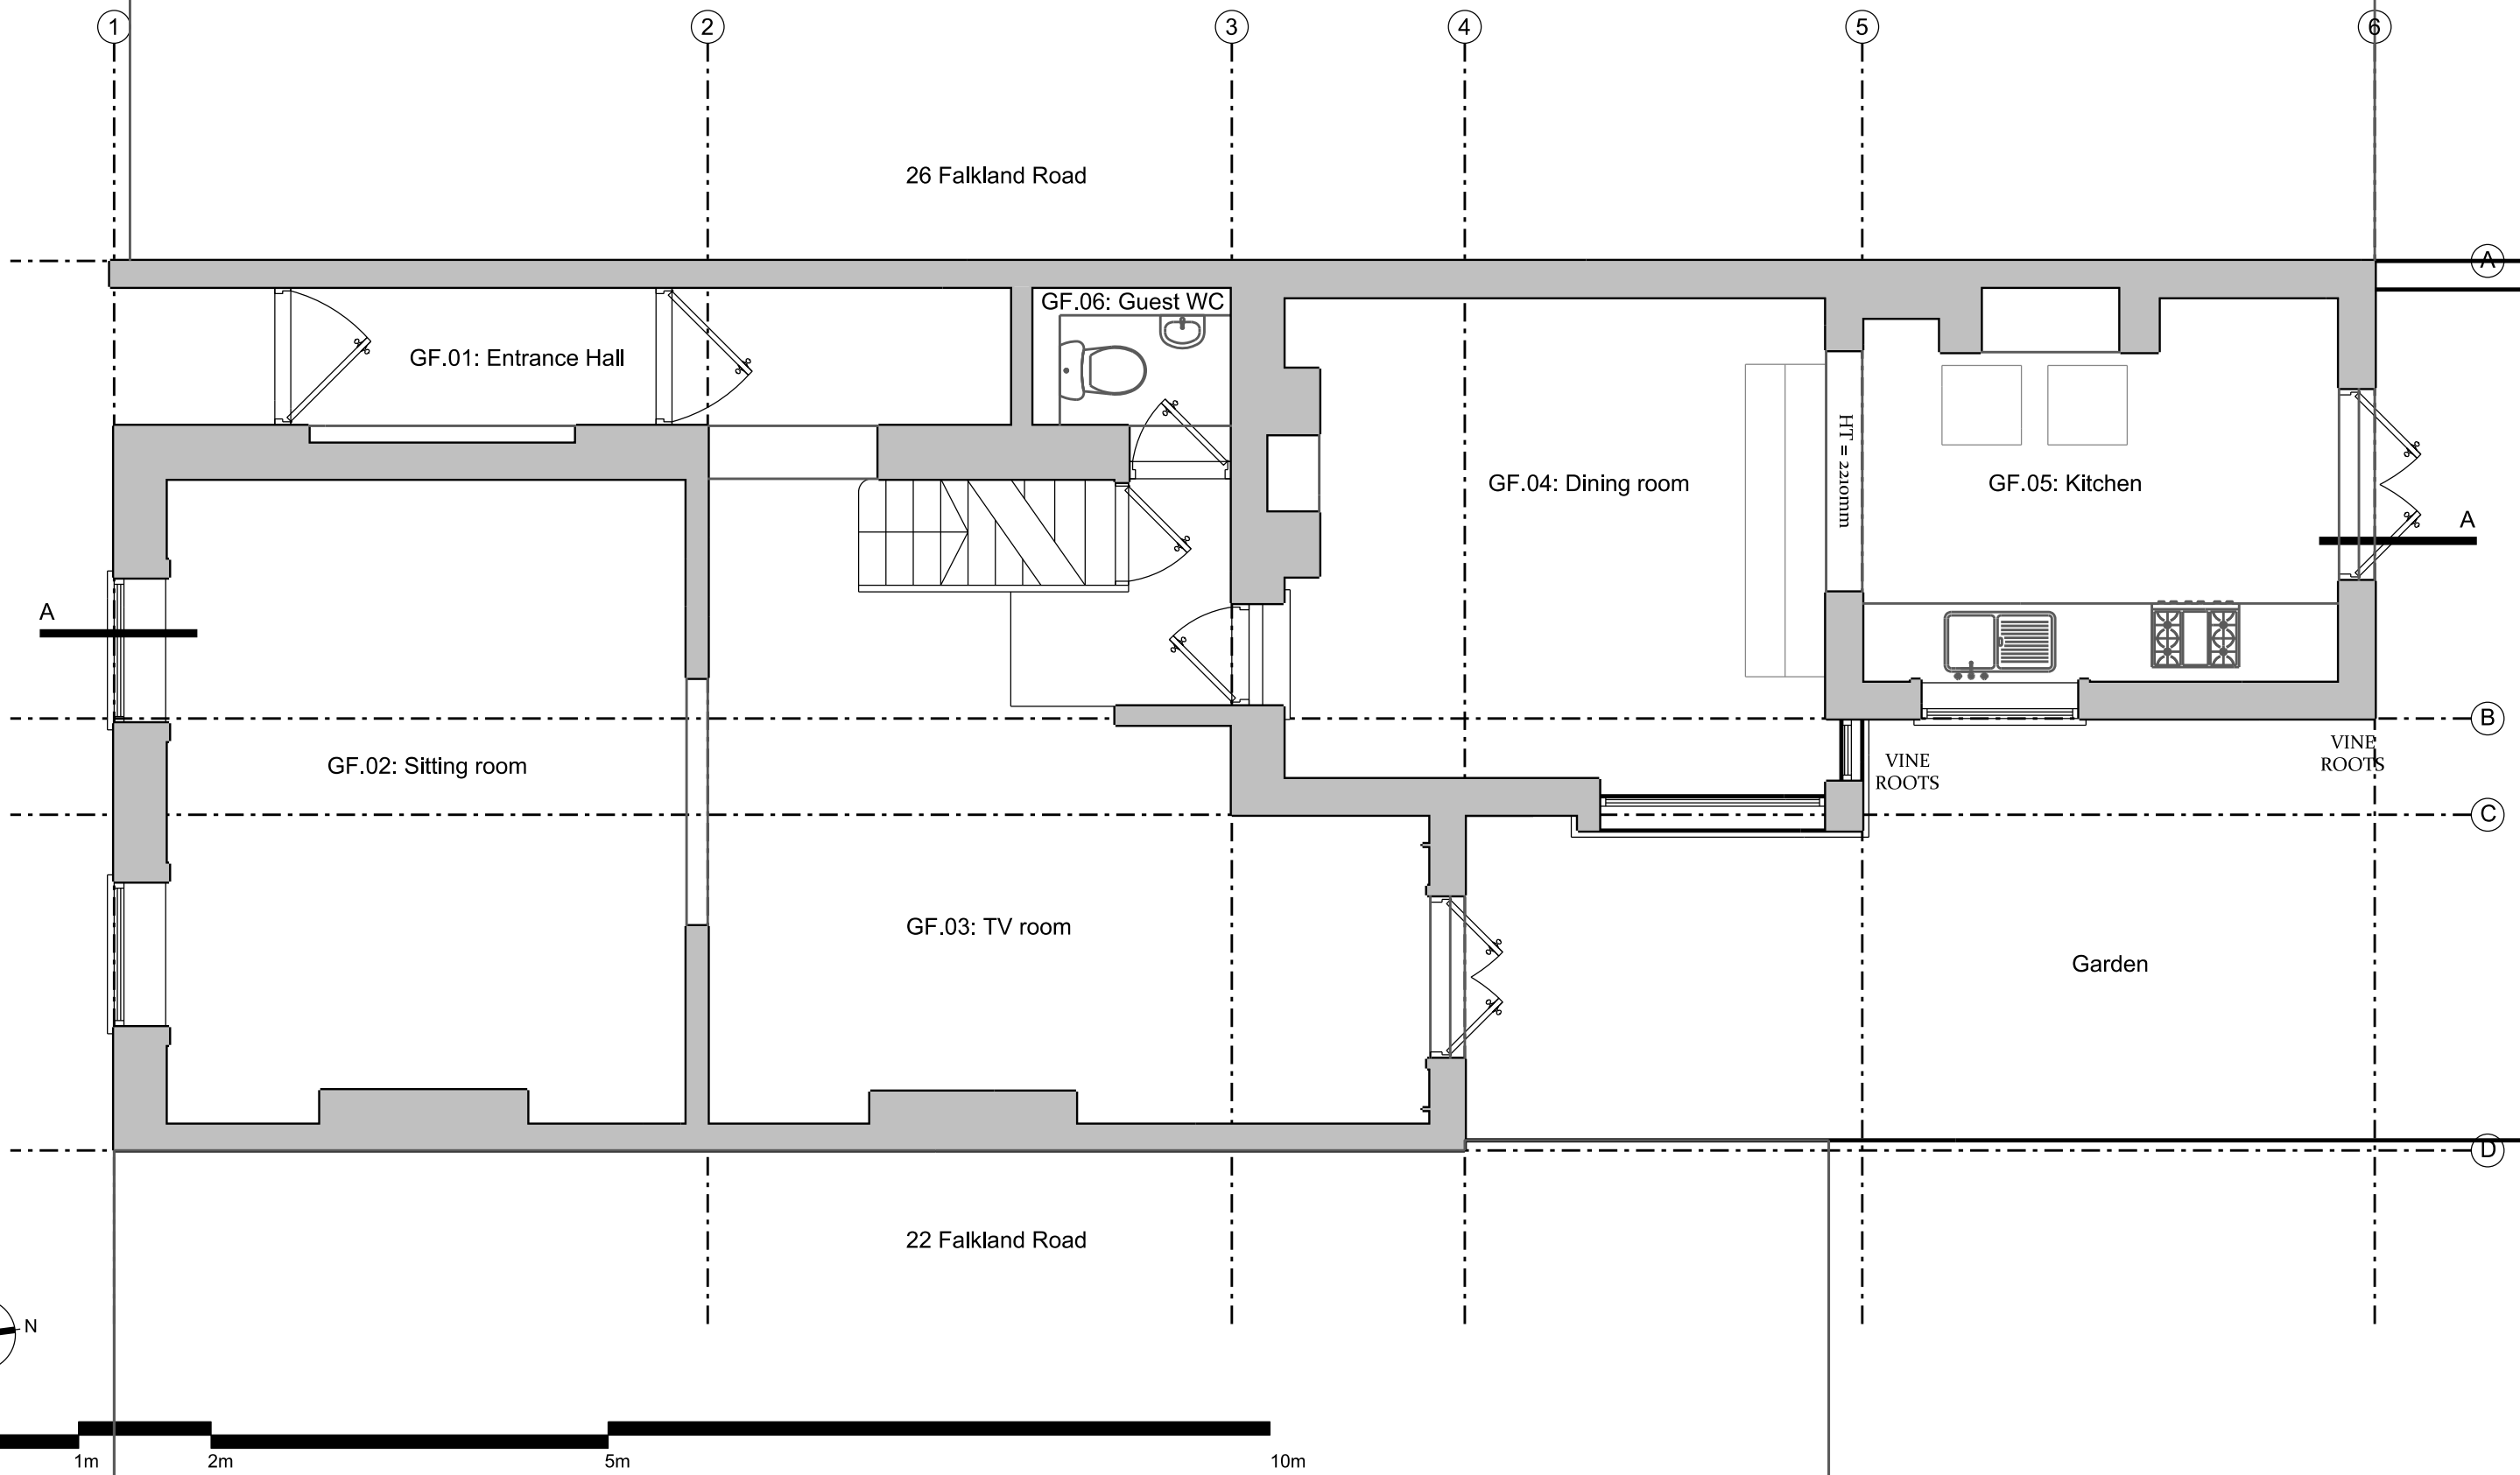

**kaap Studio**  
 ARCHITECTS  
 1 Savoy Mews, London, SW9 9AT  
 mob: +447790992002  
 e-mail: studio@kaapstudio.com  
 web: www.kaapstudio.com


project: **Remodel of 24 Falkland Road, NW5 2PX**  
 drawing title: Existing Ground Floor

Drawing No:	A2731- 0500		
Revision:	01		
date	scale	size	
<b>28/06/21</b>	<b>1:50</b>	<b>A3</b>	

Issued	Date	Rev
For planning	28/06/21	01

Notes:  
 1. Do not scale from this drawing  
 2. All dimensions, levels, site boundaries to be verified on site

NOT FOR CONSTRUCTION

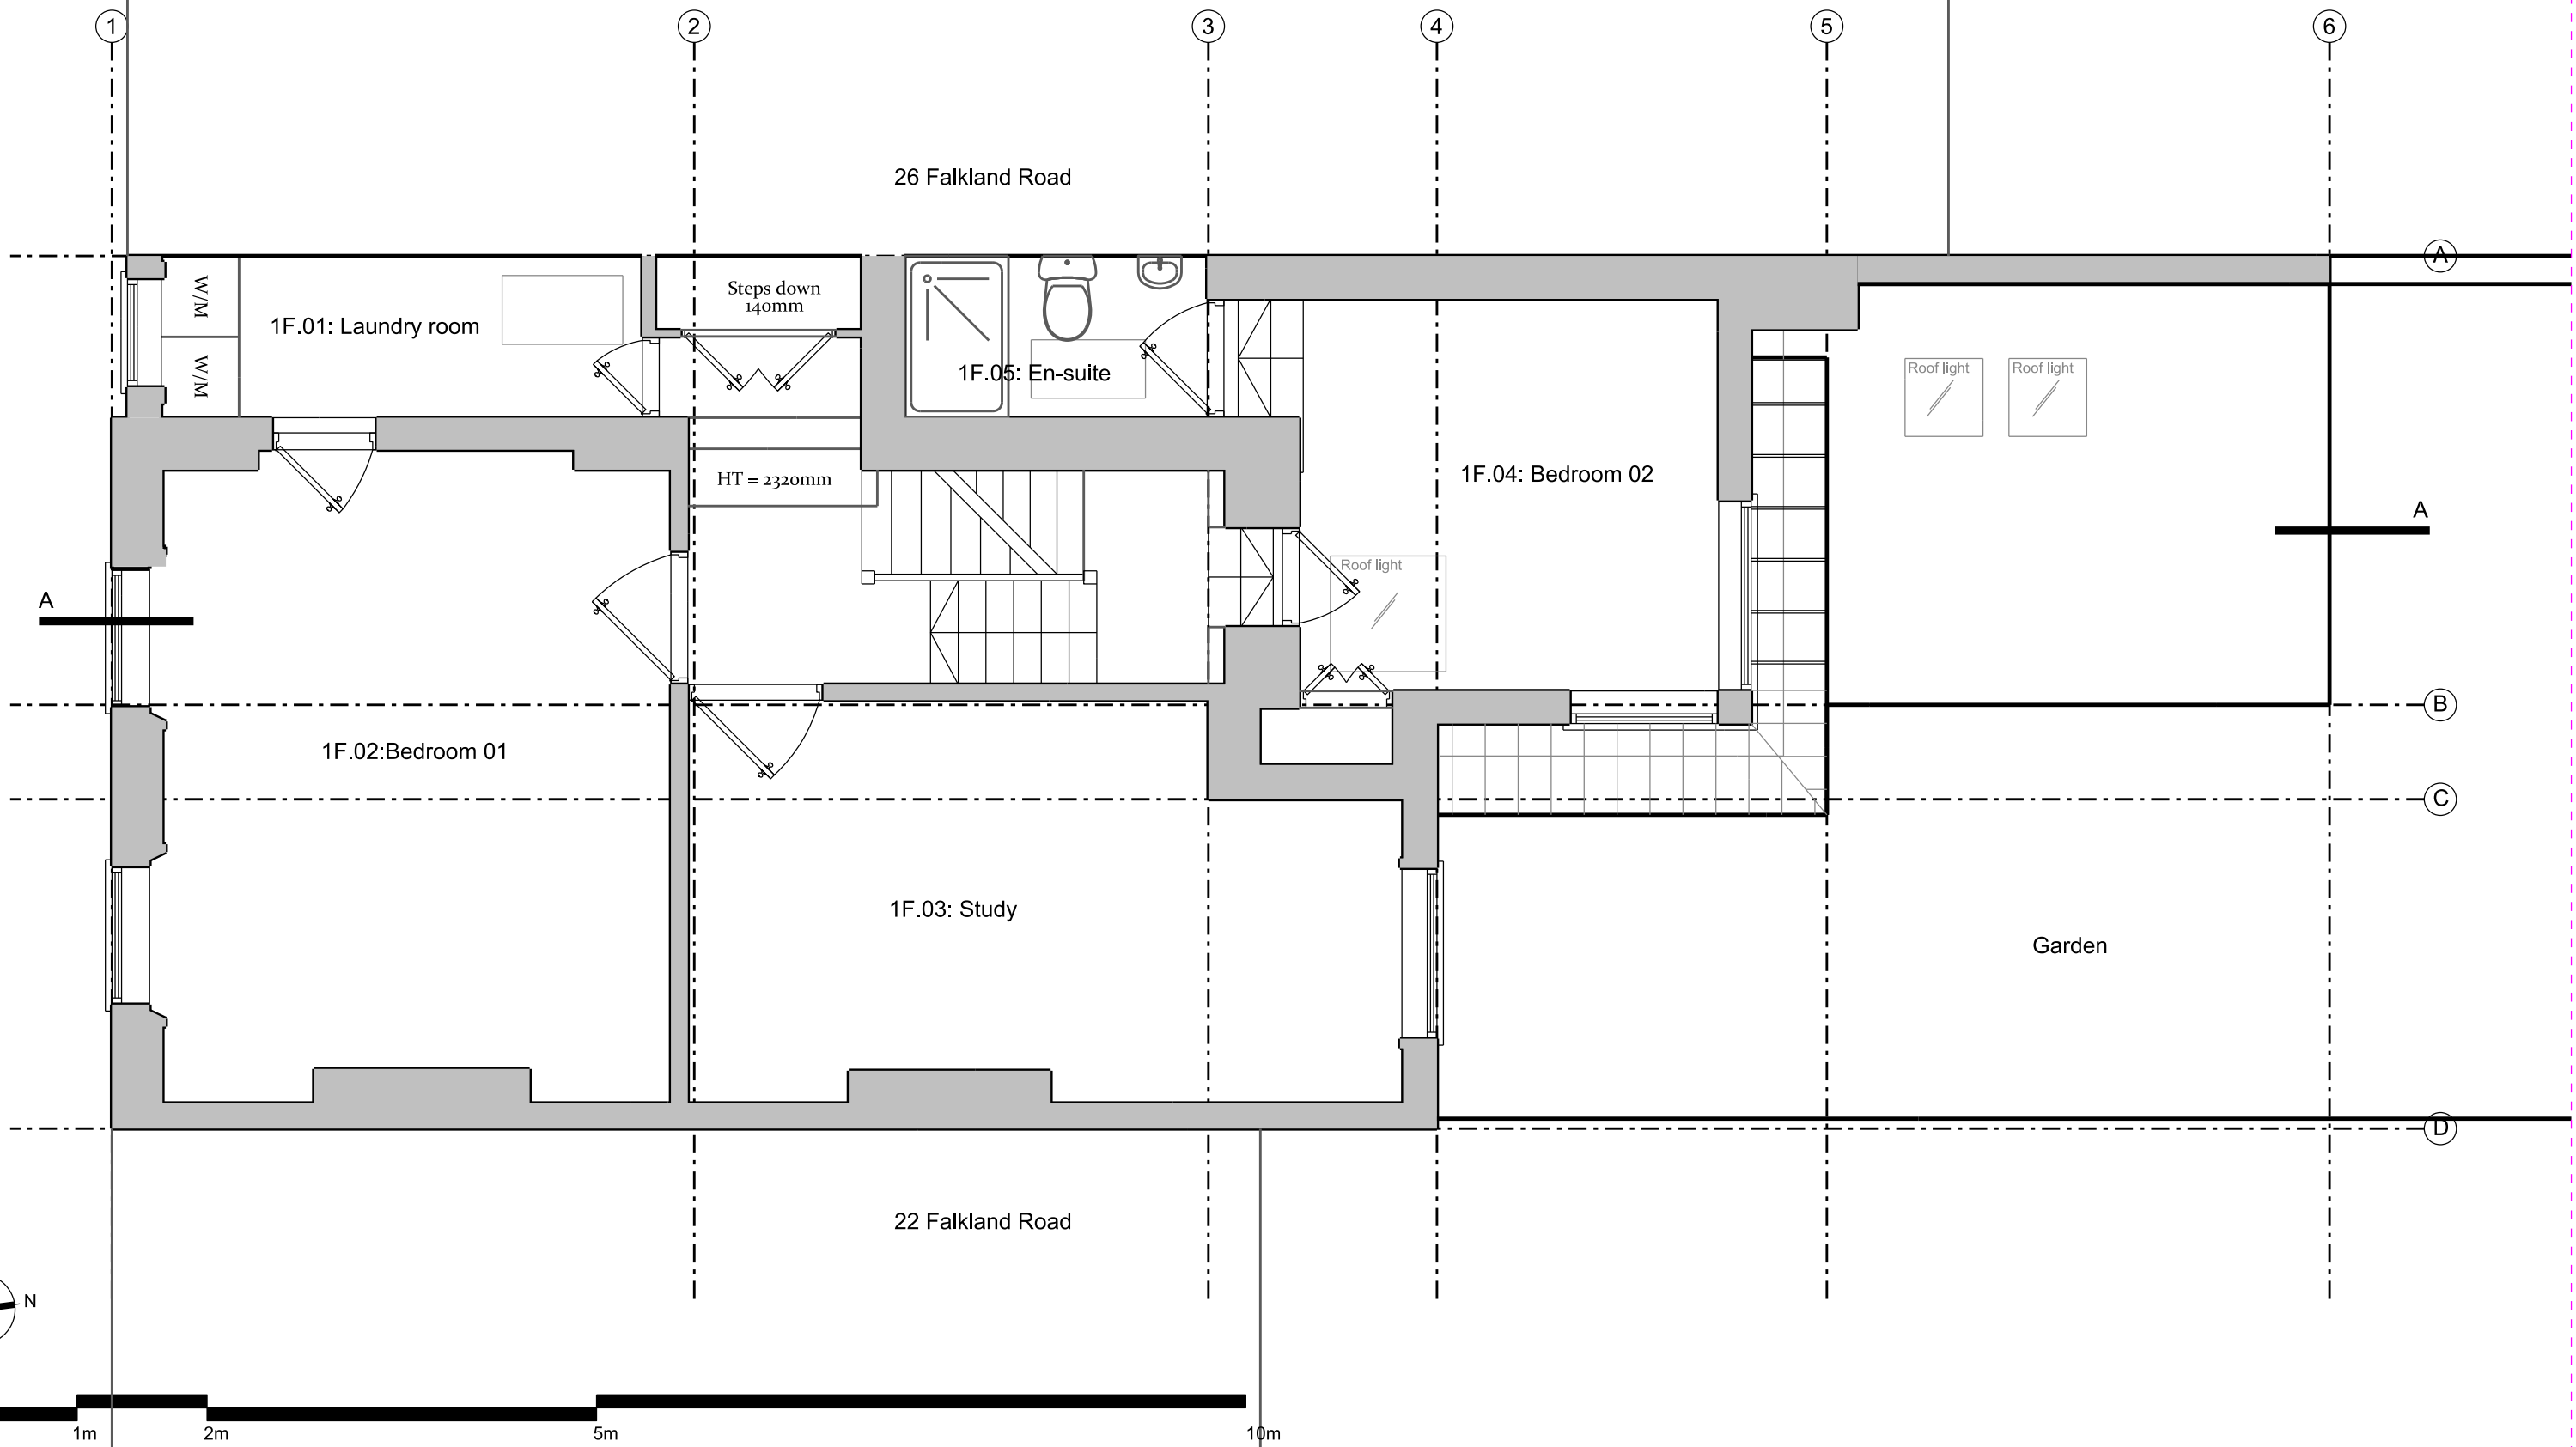

**kaap Studio**  
 ARCHITECTS  
 1 Savoy Mews, London, SW9 9AT  
 mob: +447790992002  
 e-mail: studio@kaapstudio.com  
 web: www.kaapstudio.com


project: **Remodel of 24 Falkland Road, NW5 2PX**  
 drawing title: Existing First Floor

Drawing No:	A2731- 0501		
Revision:	00		
date	scale	size	
<b>04/01/21</b>	<b>1:50</b>	<b>A3</b>	

Issued	Date	Rev
For planning	04/01/21	00

Notes:  
 1. Do not scale from this drawing  
 2. All dimensions, levels, site boundaries to be verified on site

NOT FOR CONSTRUCTION

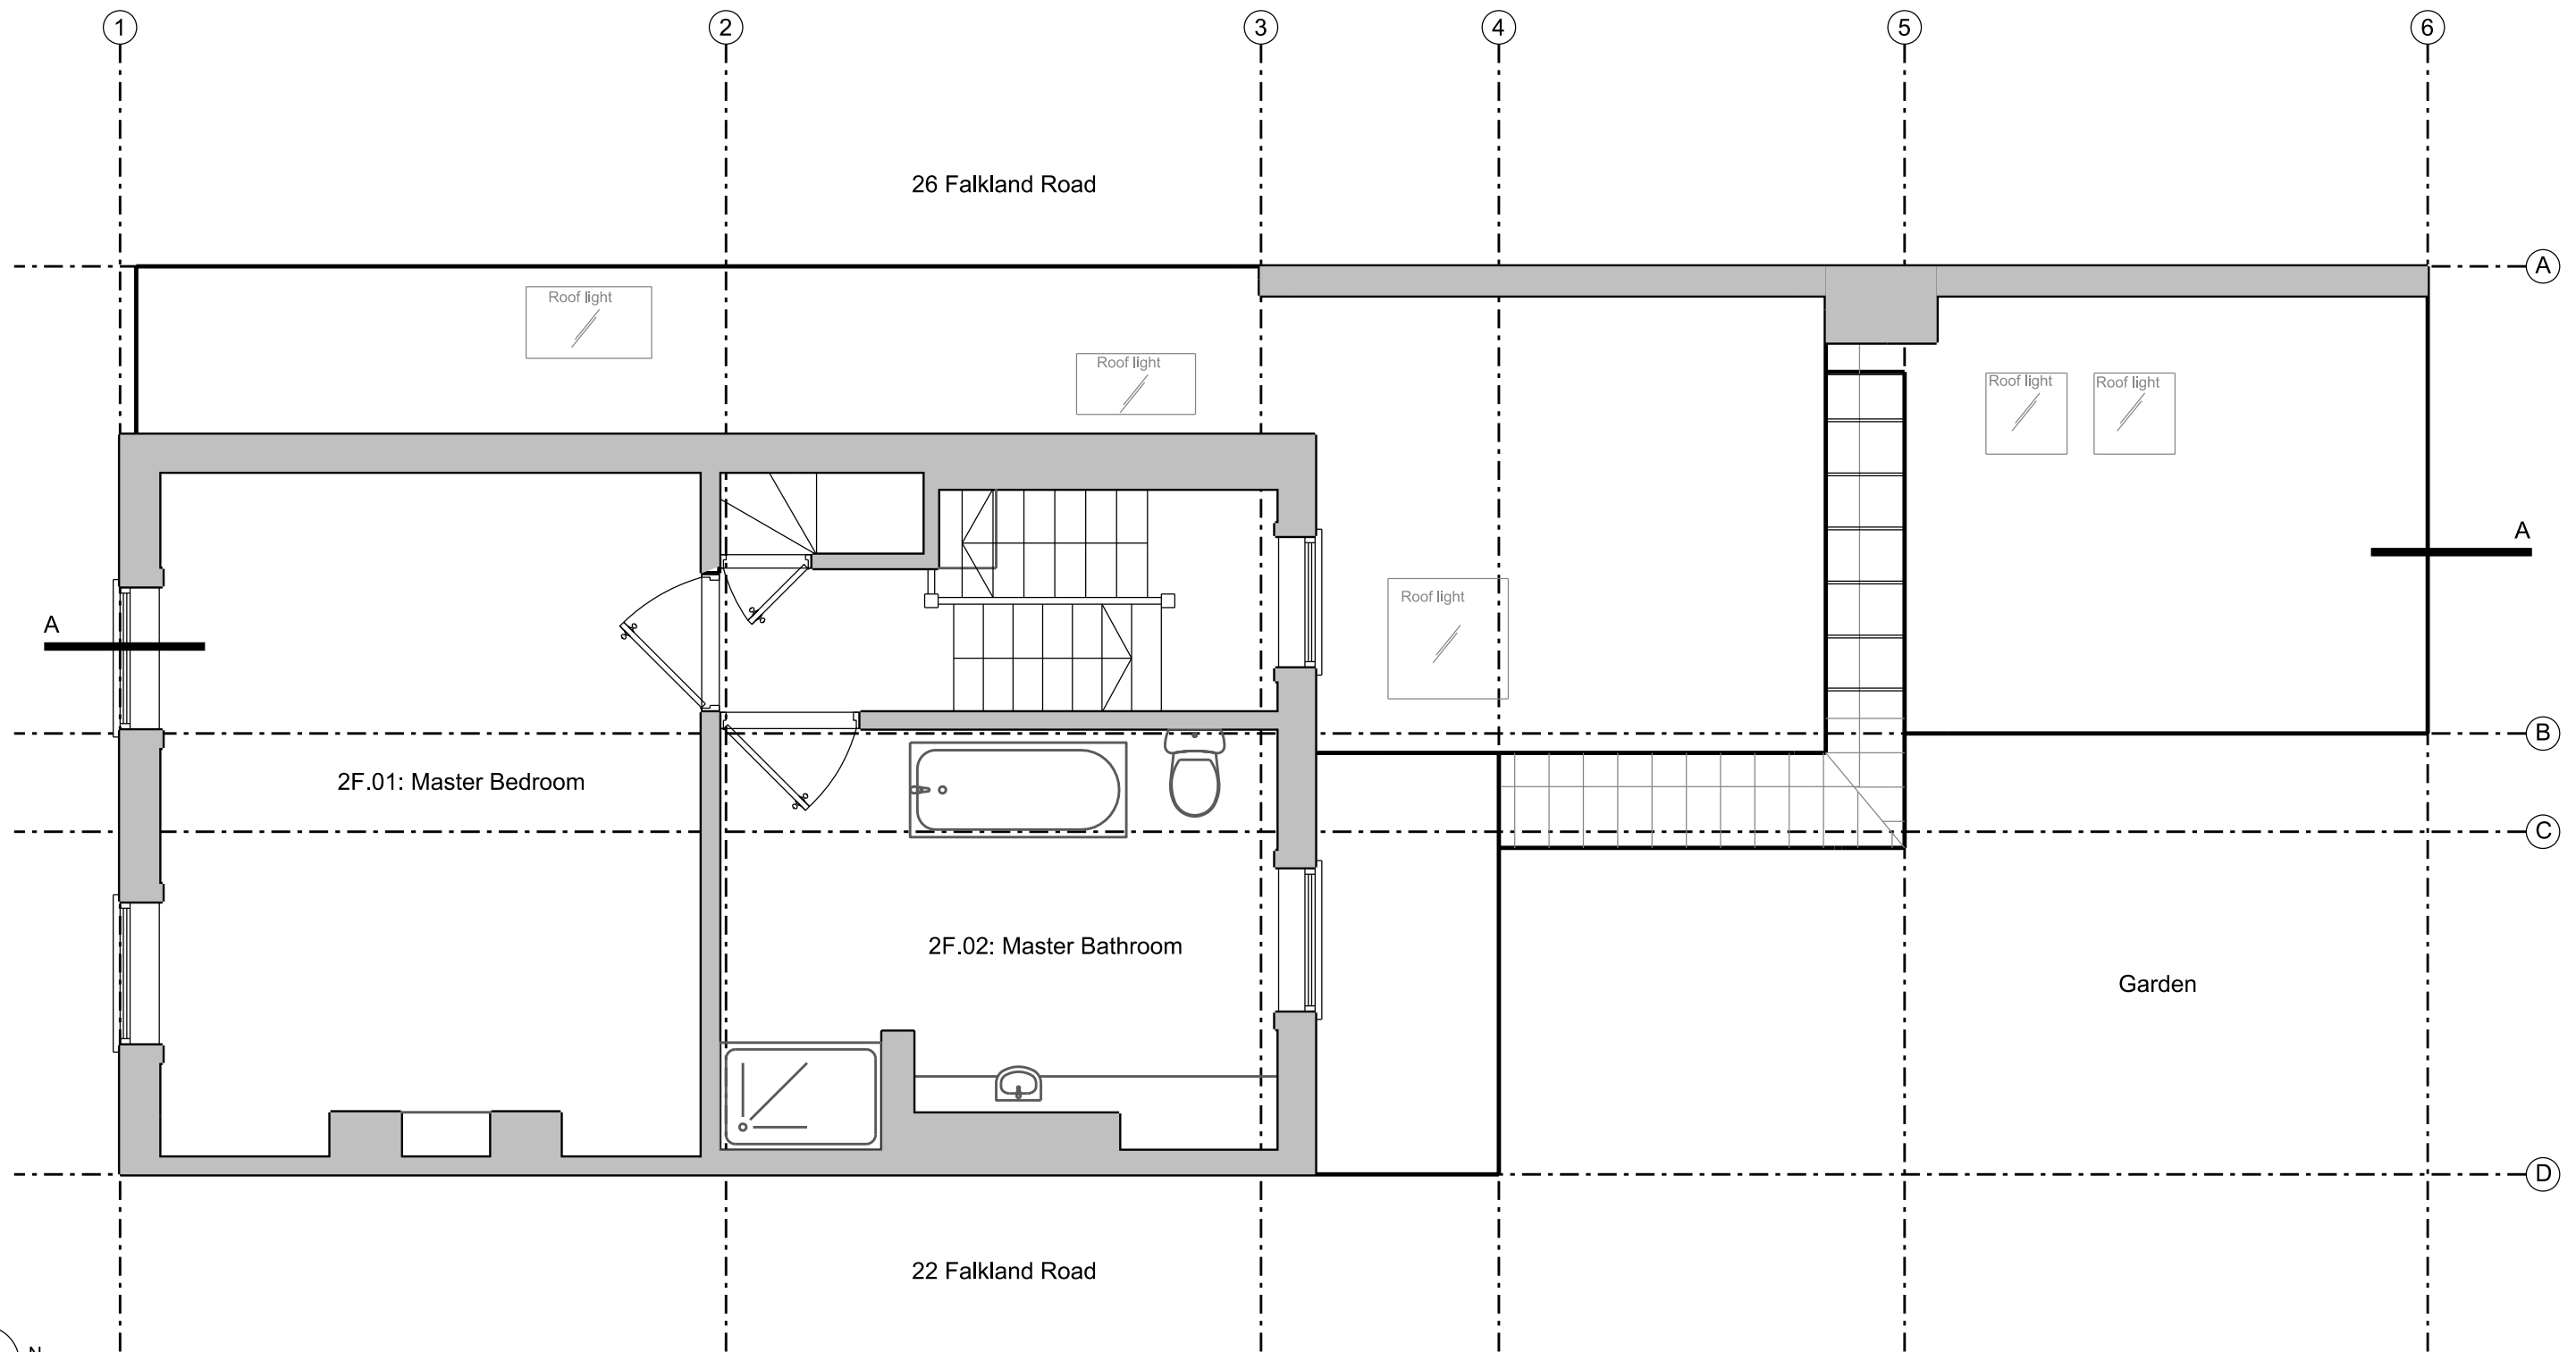


**kaap Studio**  
 ARCHITECTS  
 1 Savoy Mews, London, SW9 9AT  
 mob: +447790992002  
 e-mail: studio@kaapstudio.com  
 web: www.kaapstudio.com

project: **Remodel of 24 Falkland Road, NW5 2PX**  
 drawing title: Existing Second Floor

Drawing No:	A2731- 0502		
Revision:	00		
date	scale	size	
<b>04/01/21</b>	<b>1:50</b>	<b>A3</b>	

Issued	Date	Rev
For planning	04/01/21	00

Notes:  
 1. Do not scale from this drawing  
 2. All dimensions, levels, site boundaries to be verified on site  
 NOT FOR CONSTRUCTION

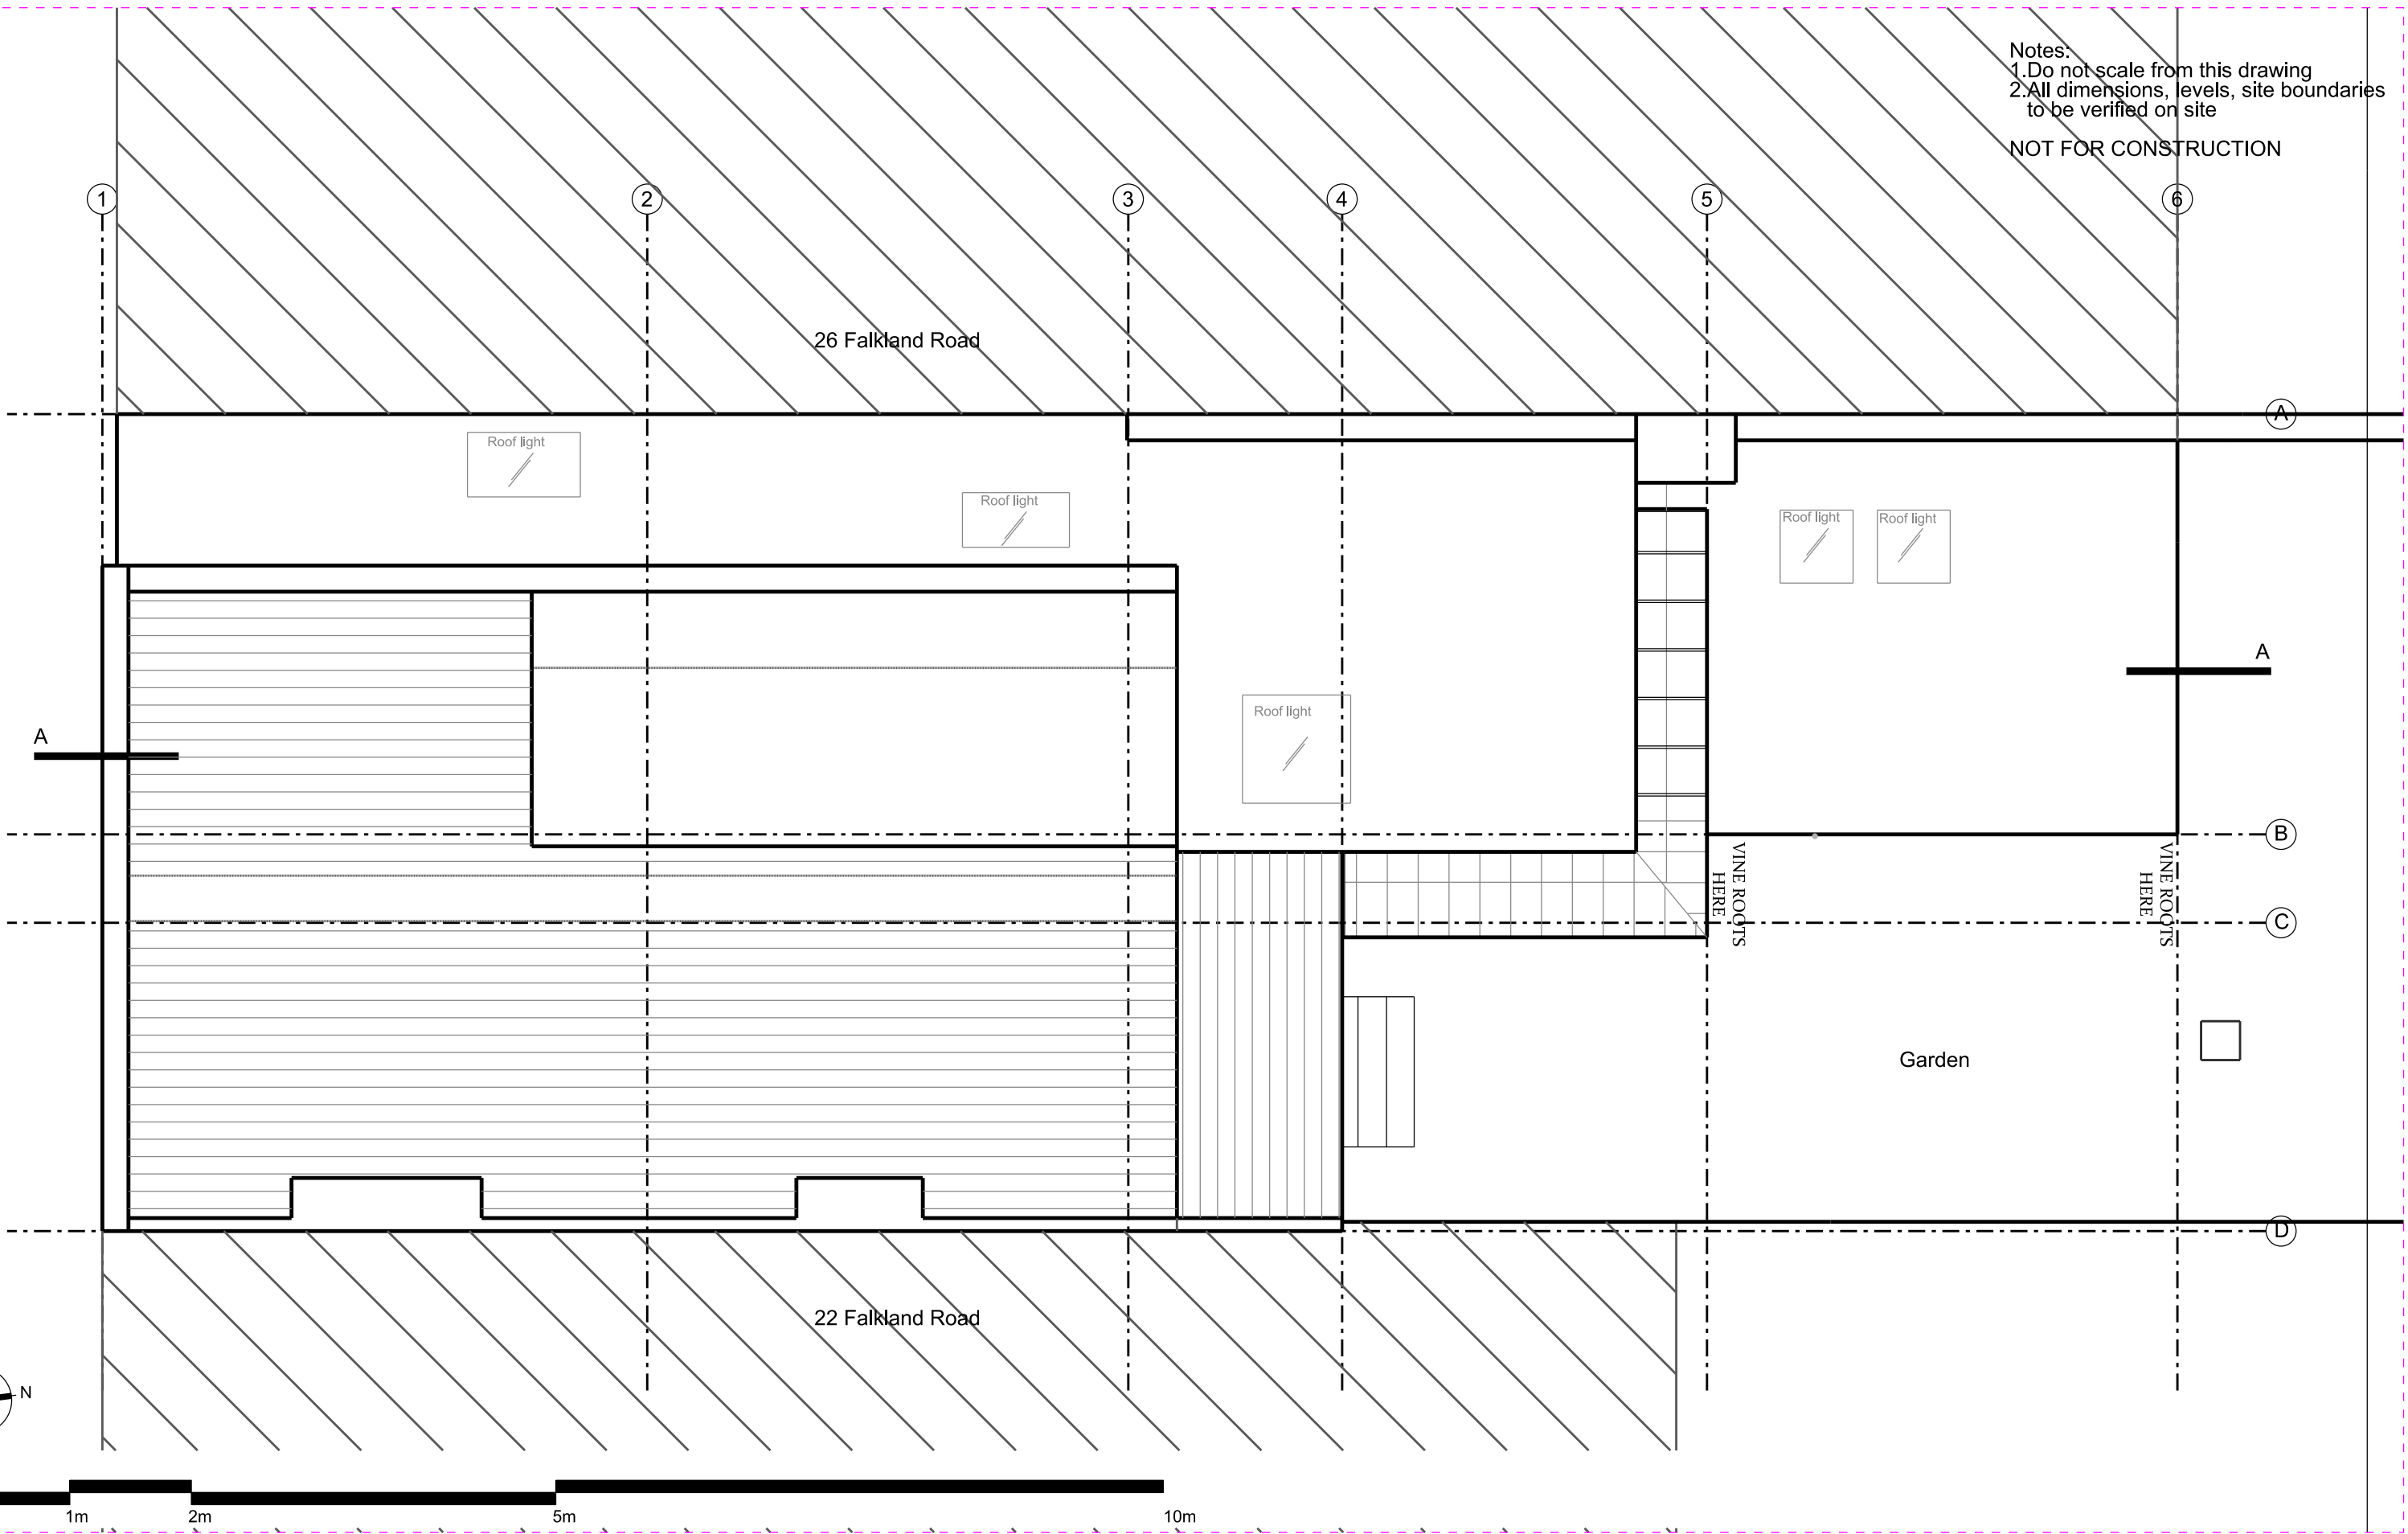


**kaap Studio**  
 ARCHITECTS  
 1 Savoy Mews, London, SW9 9AT  
 mob: +447790992002  
 e-mail: studio@kaapstudio.com  
 web: www.kaapstudio.com

project: **Remodel of 24 Falkland Road, NW5 2PX**  
 drawing title: Existing Roof Plan

Drawing No:	A2731- 0503		
Revision:	01		
date	scale	size	
<b>28/06/21</b>	<b>1:50</b>	<b>A3</b>	

Issued	Date	Rev
For planning	28/06/21	01

Notes:  
 1. Do not scale from this drawing  
 2. All dimensions, levels, site boundaries to be verified on site  
 NOT FOR CONSTRUCTION

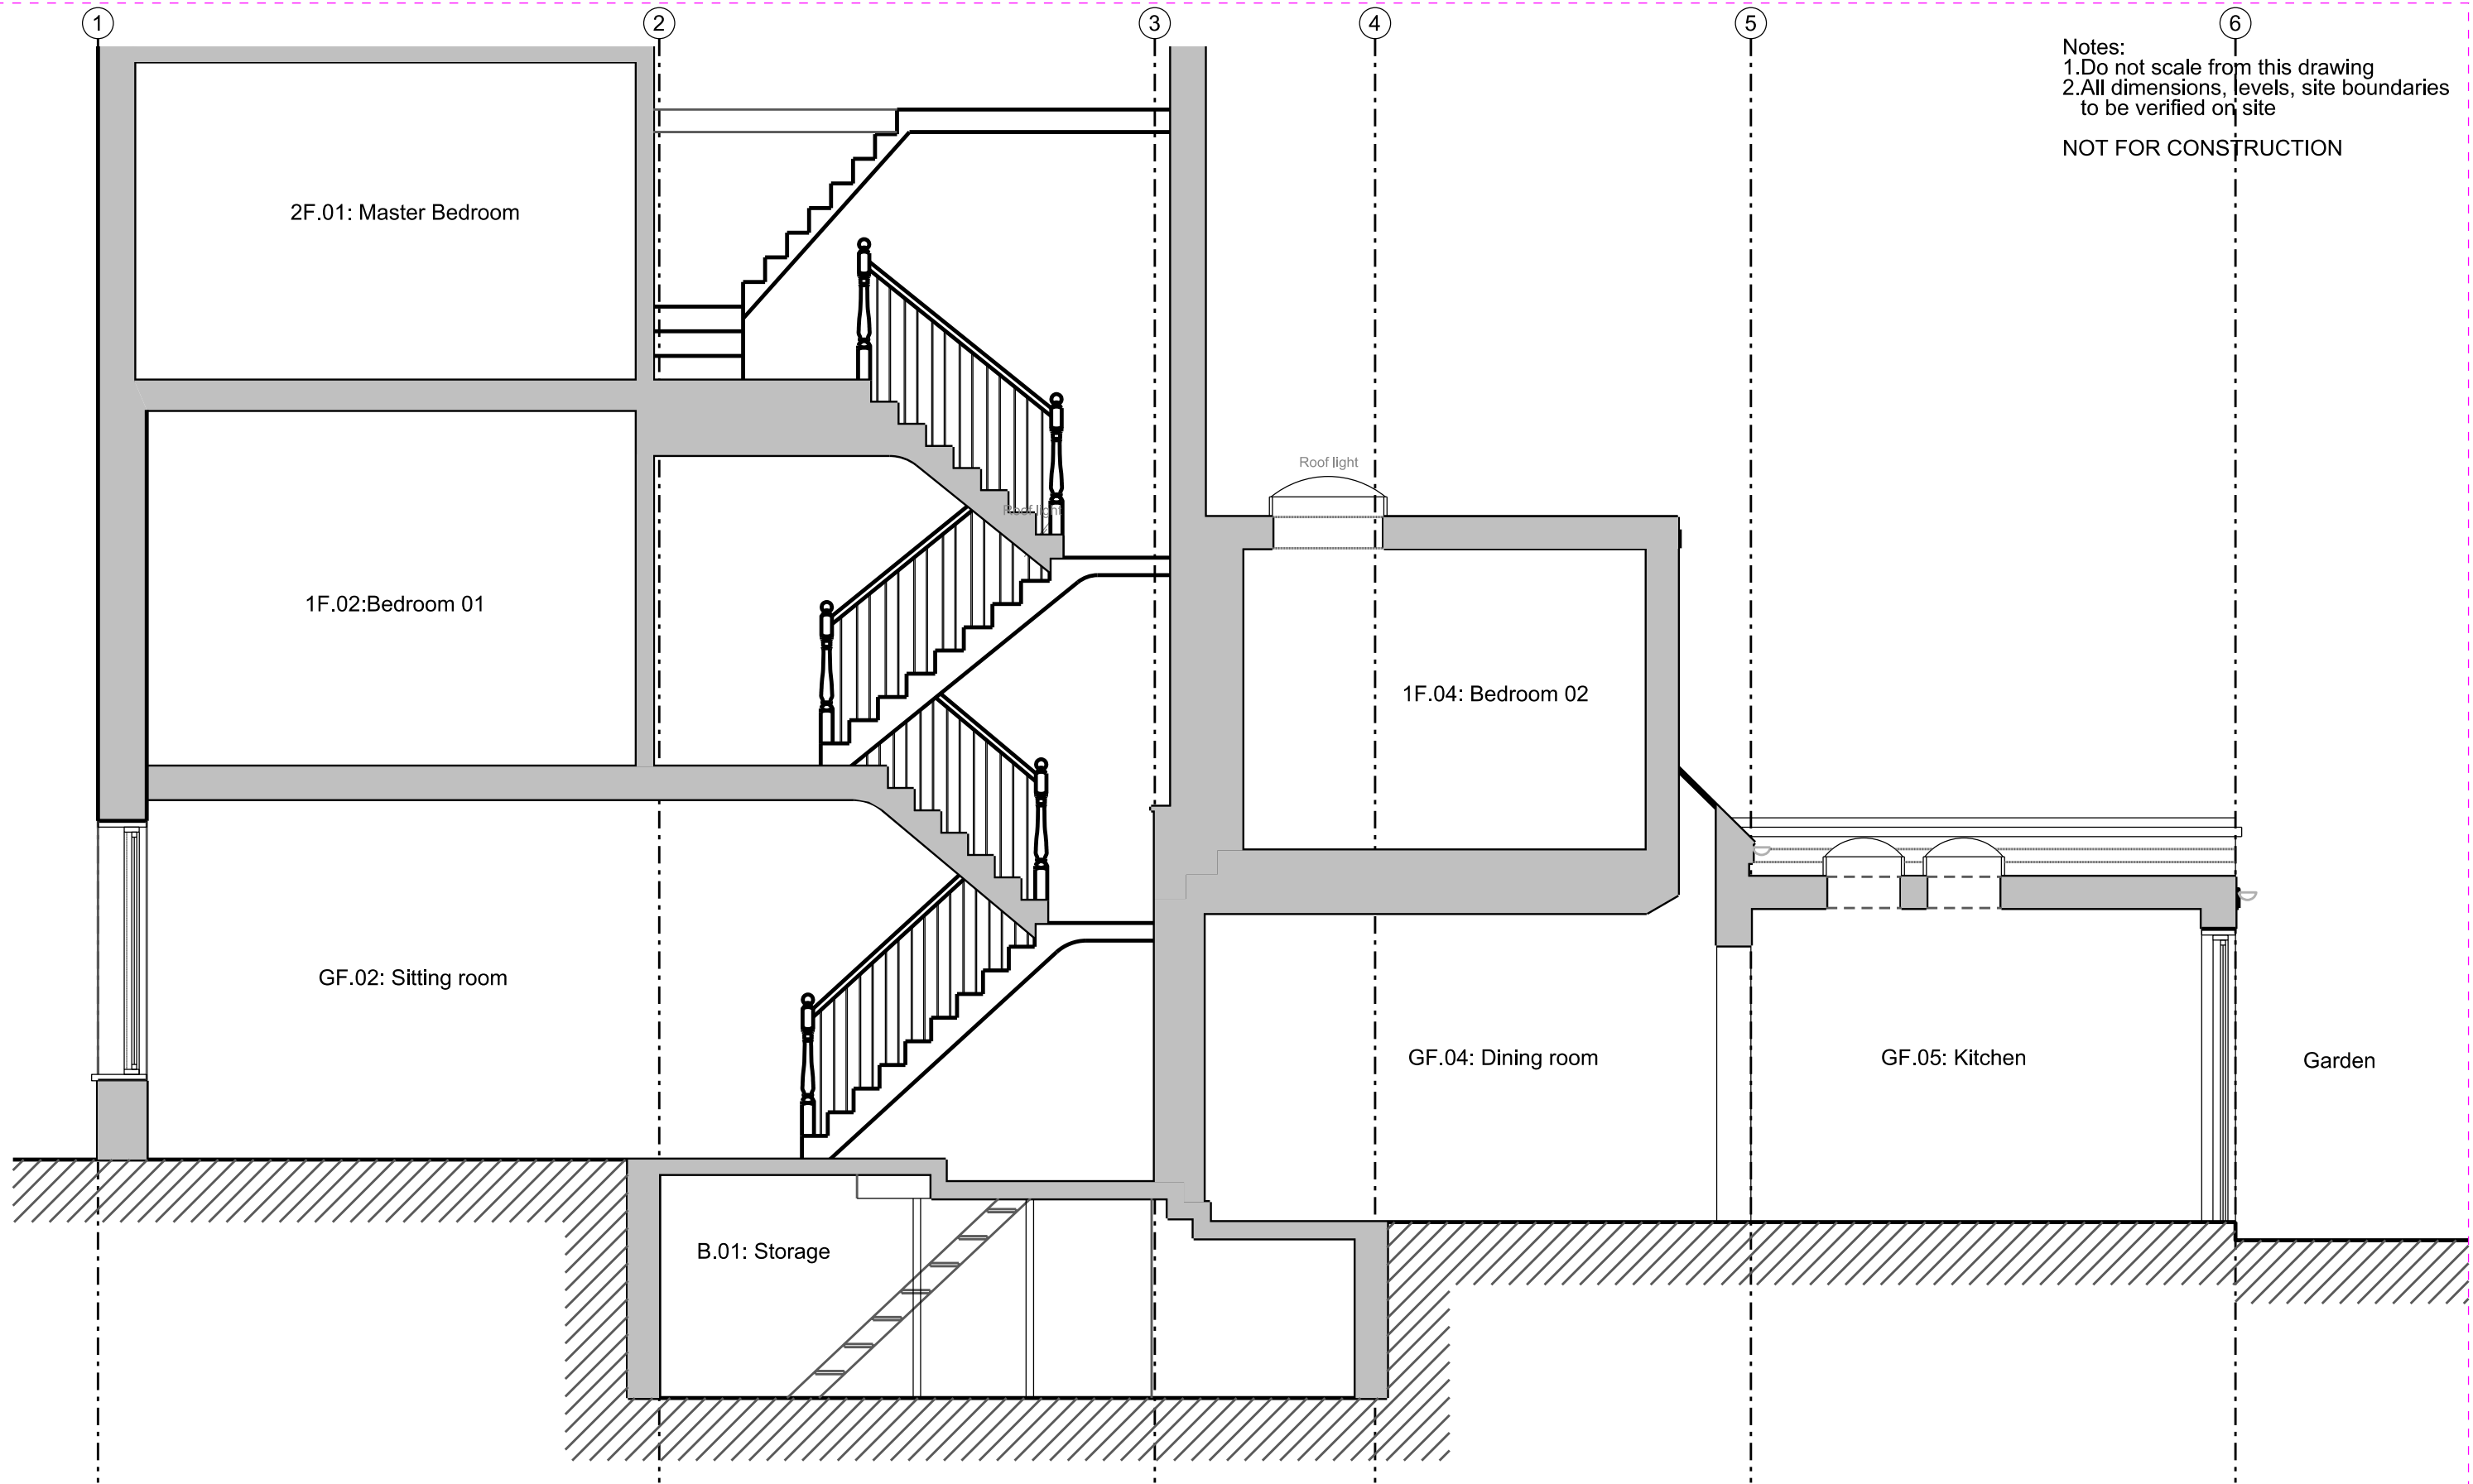

**kaap Studio**  
 ARCHITECTS  
 1 Savoy Mews, London, SW9 9AT  
 mob: +447790992002  
 e-mail: studio@kaapstudio.com  
 web: www.kaapstudio.com

project: **Remodel of 24 Falkland Road, NW5 2PX**  
 drawing title: Existing Section AA

Drawing No:	A2731- 0700		
Revision:	00		
date	scale	size	
<b>04/01/21</b>	<b>1:50</b>	<b>A3</b>	

Issued	Date	Rev
For planning	04/01/21	00

Notes:  
 1. Do not scale from this drawing  
 2. All dimensions, levels, site boundaries to be verified on site

NOT FOR CONSTRUCTION



No 22 Falkland Road

No 24 Falkland Road

No 26 Falkland Road



**kaap Studio**  
 ARCHITECTS  
 1 Savoy Mews, London, SW9 9AT  
 mob: +447790992002  
 e-mail: studio@kaapstudio.com  
 web: www.kaapstudio.com

project: **Remodel of 24 Falkland Road, NW5 2PX**  
 drawing title: Existing Rear Elevation


Drawing No: A2731-0800		
Revision: 00		
date	scale	size
<b>04/01/21</b>	<b>1:50</b>	<b>A3</b>

Issued	Date	Rev
For planning	04/01/21	00



Notes:  
 1. Do not scale from this drawing  
 2. All dimensions, levels, site boundaries to be verified on site

NOT FOR CONSTRUCTION

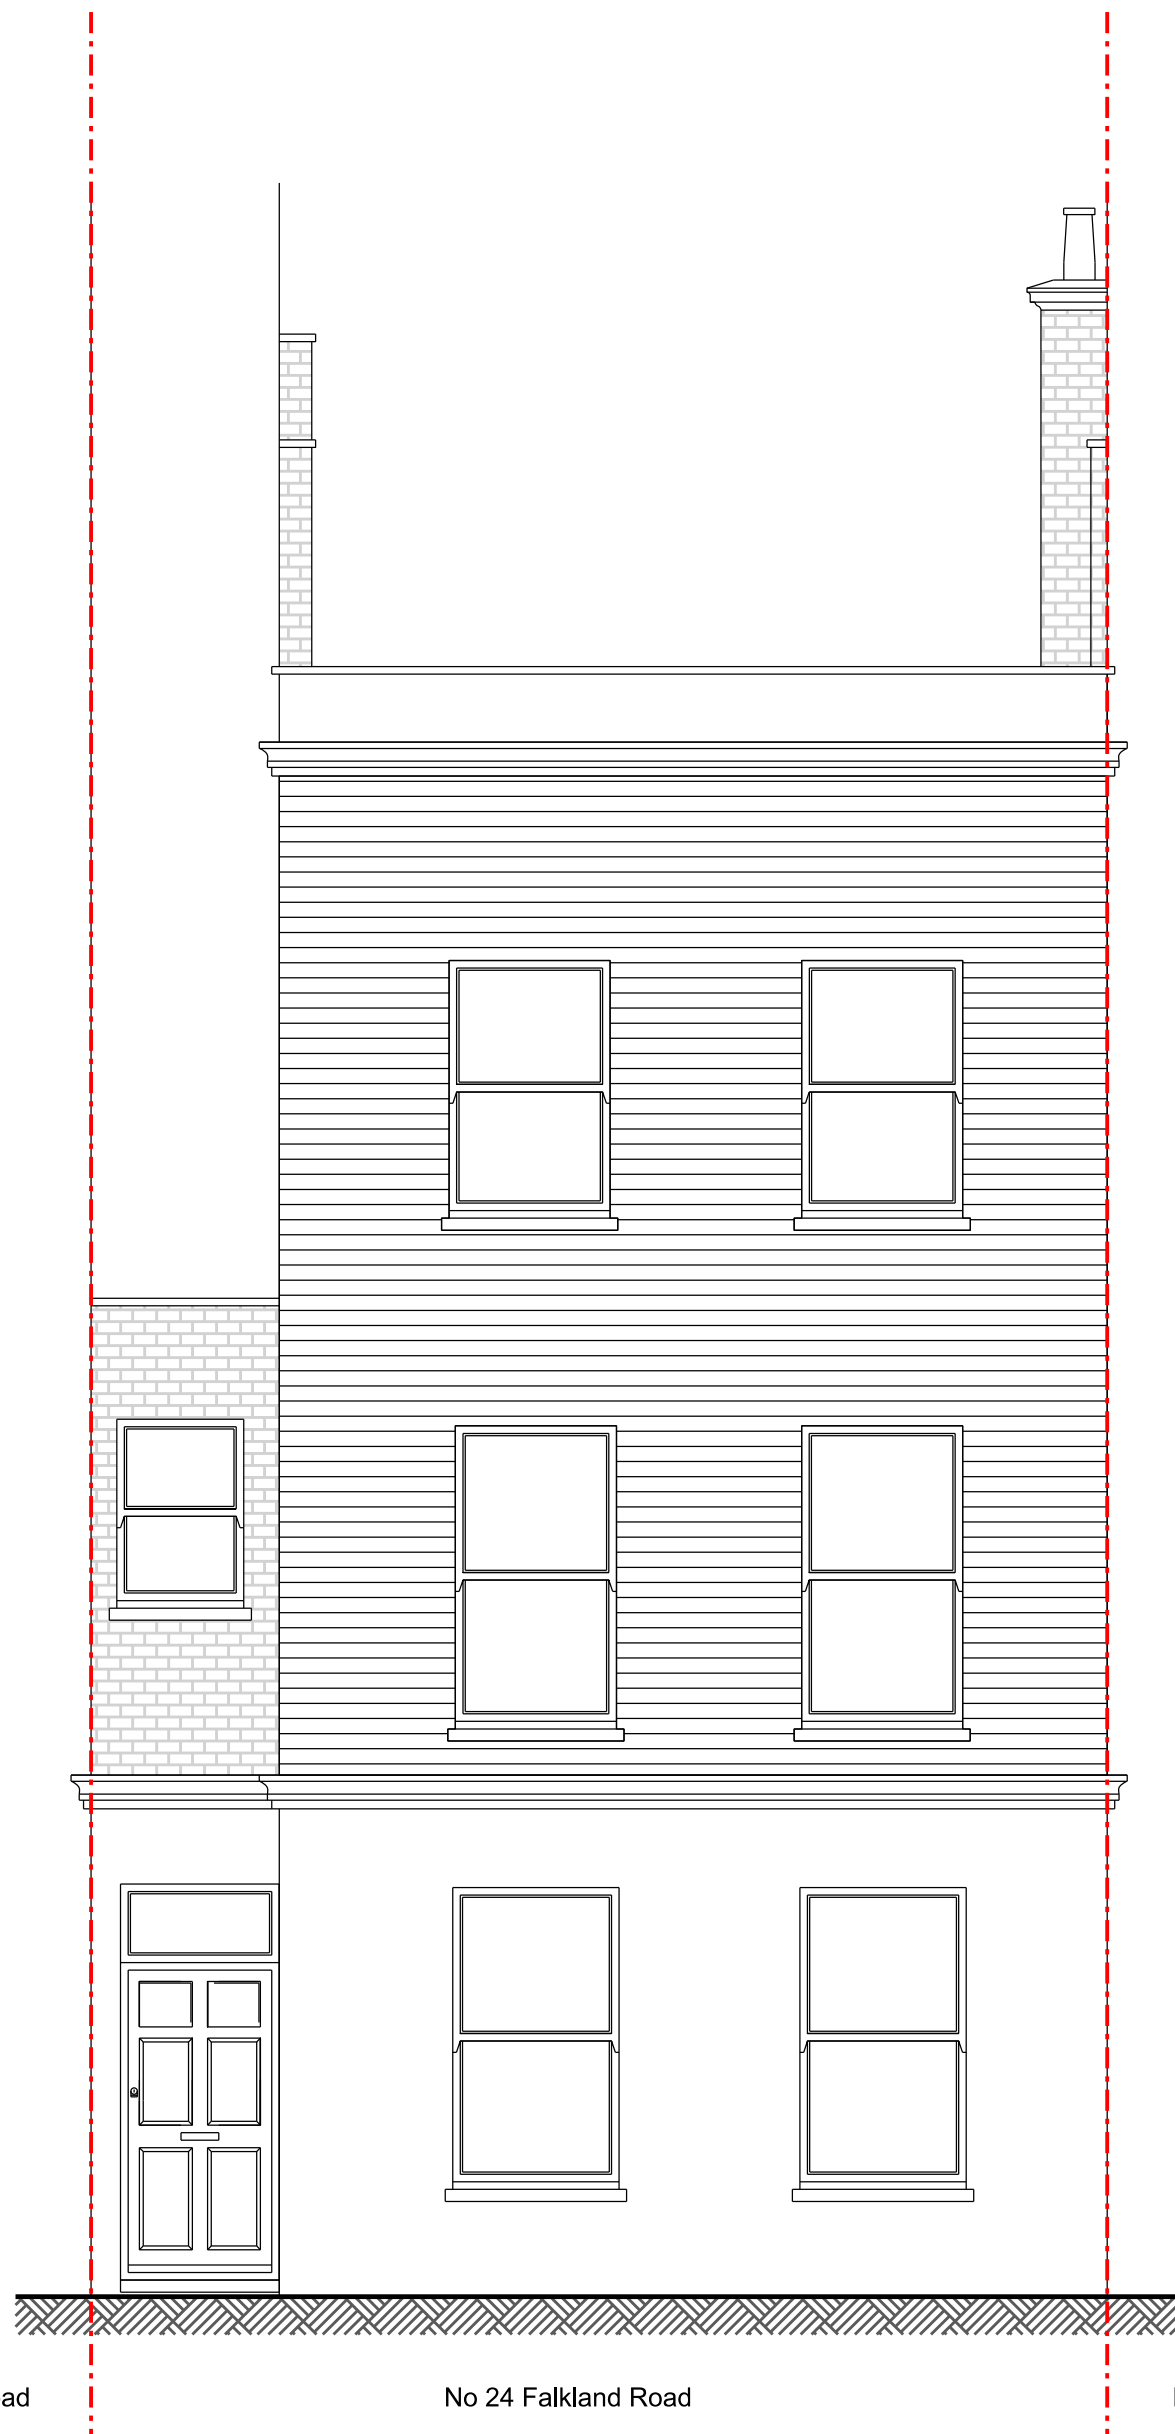

No 26 Falkland Road

No 24 Falkland Road

No 22 Falkland Road




**kaap Studio**  
 ARCHITECTS  
 1 Savoy Mews, London, SW9 9AT  
 mob: +447790992002  
 e-mail: studio@kaapstudio.com  
 web: www.kaapstudio.com

project: **Remodel of 24 Falkland Road, NW5 2PX**  
 drawing title: Existing Front Elevation

Drawing No: A2731-0801		
Revision: 00		
date	scale	size
<b>04/01/21</b>	<b>1:50</b>	<b>A3</b>

Issued	Date	Rev
For planning	04/01/21	00

Notes:  
 1. Do not scale from this drawing  
 2. All dimensions, levels, site boundaries to be verified on site  
 NOT FOR CONSTRUCTION

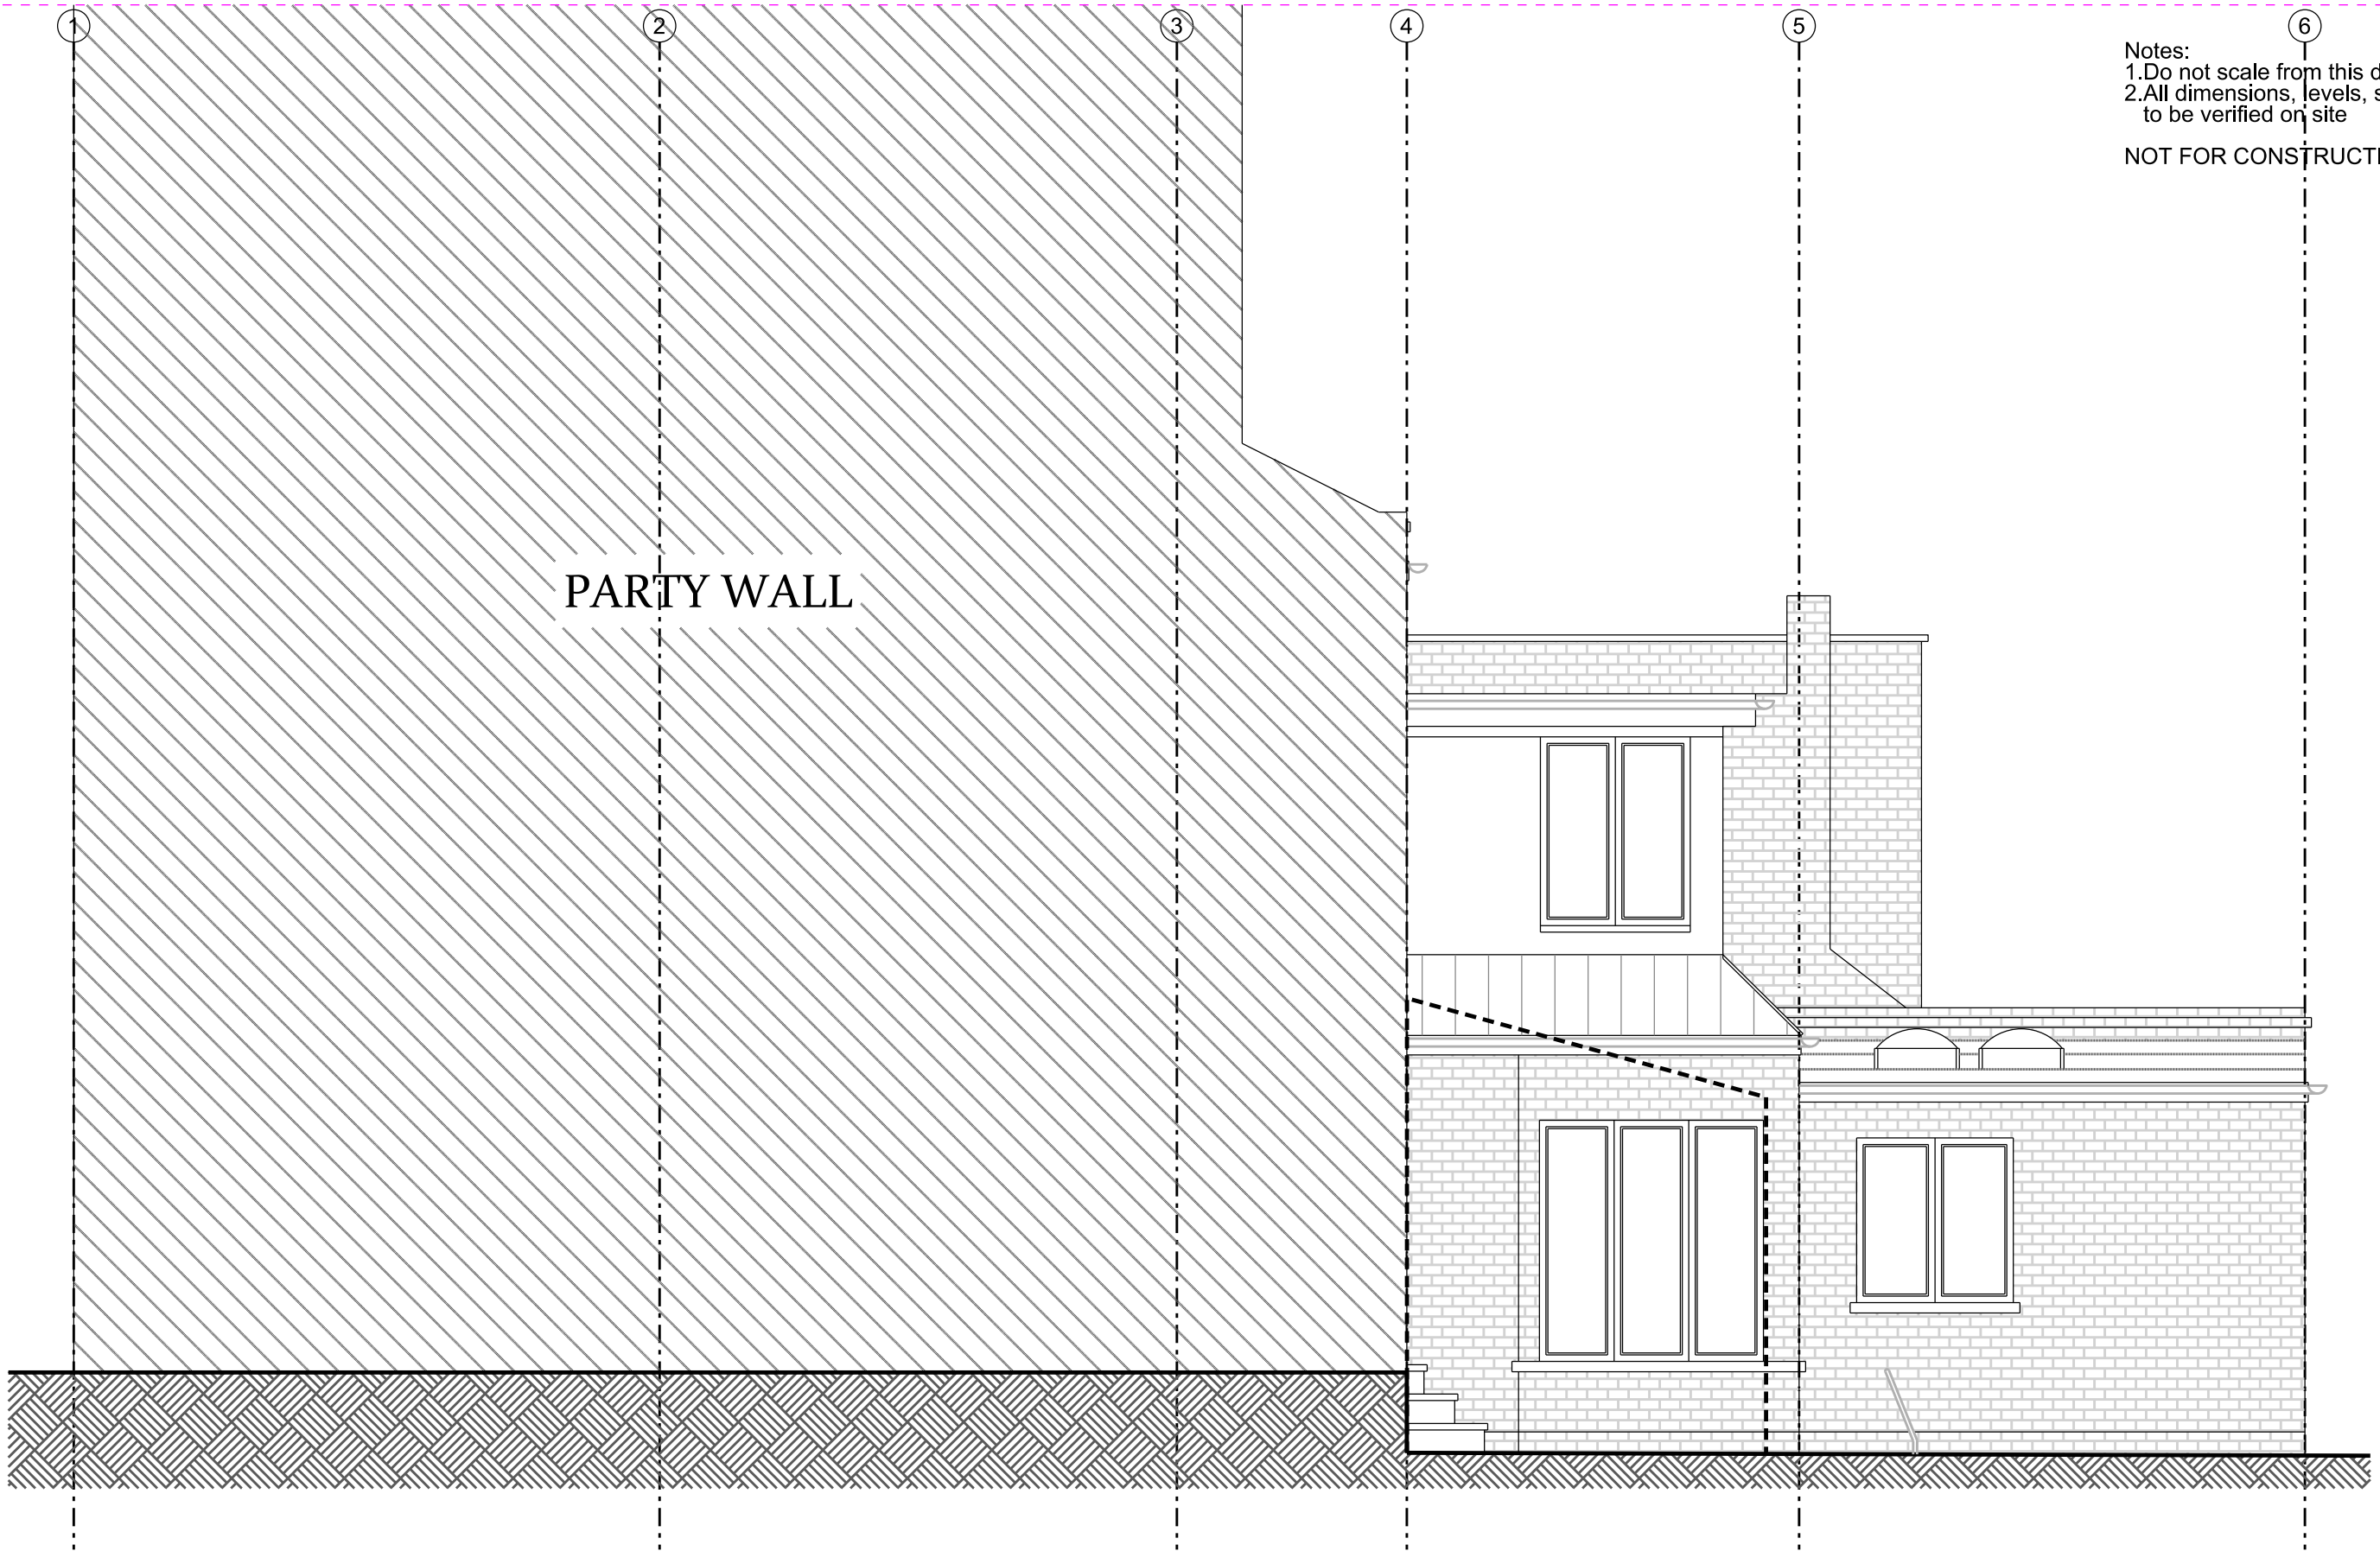

**kaap Studio**  
 ARCHITECTS  
 1 Savoy Mews, London, SW9 9AT  
 mob: +447790992002  
 e-mail: studio@kaapstudio.com  
 web: www.kaapstudio.com

project: **Remodel of 24 Falkland Road, NW5 2PX**  
 drawing title: Existing side elevation

Drawing No:	A2731- 0802		
Revision:	01		
date	scale	size	
<b>28/06/21</b>	<b>1:50</b>	<b>A3</b>	

Issued	Date	Rev
For planning	28/06/21	01