

Notes:
1.Do not scale from this drawing
2.All dimensions, levels, site boundaries
to be verified on site

NOT FOR CONSTRUCTION



0 1m 2m 5m 10m

**ka
ap Studio**
ARCHITECTS
1 Savoy Mews, London, SW9 9AT
mob: +447790992002
e-mail: studio@kaapstudio.com
web: www.kaapstudio.com


project: **Remodel of 24 Falkland Road, NW5 2PX**
drawing title: Proposed Site plan

Drawing No:	A2731-1000		
Revision:	01		
date	scale	size	
28/06/21	1:200	A3	


Issued	Date	Rev
For planning	28/06/21	01

Notes:
1.Do not scale from this drawing
2.All dimensions, levels, site boundaries
to be verified on site

NOT FOR CONSTRUCTION

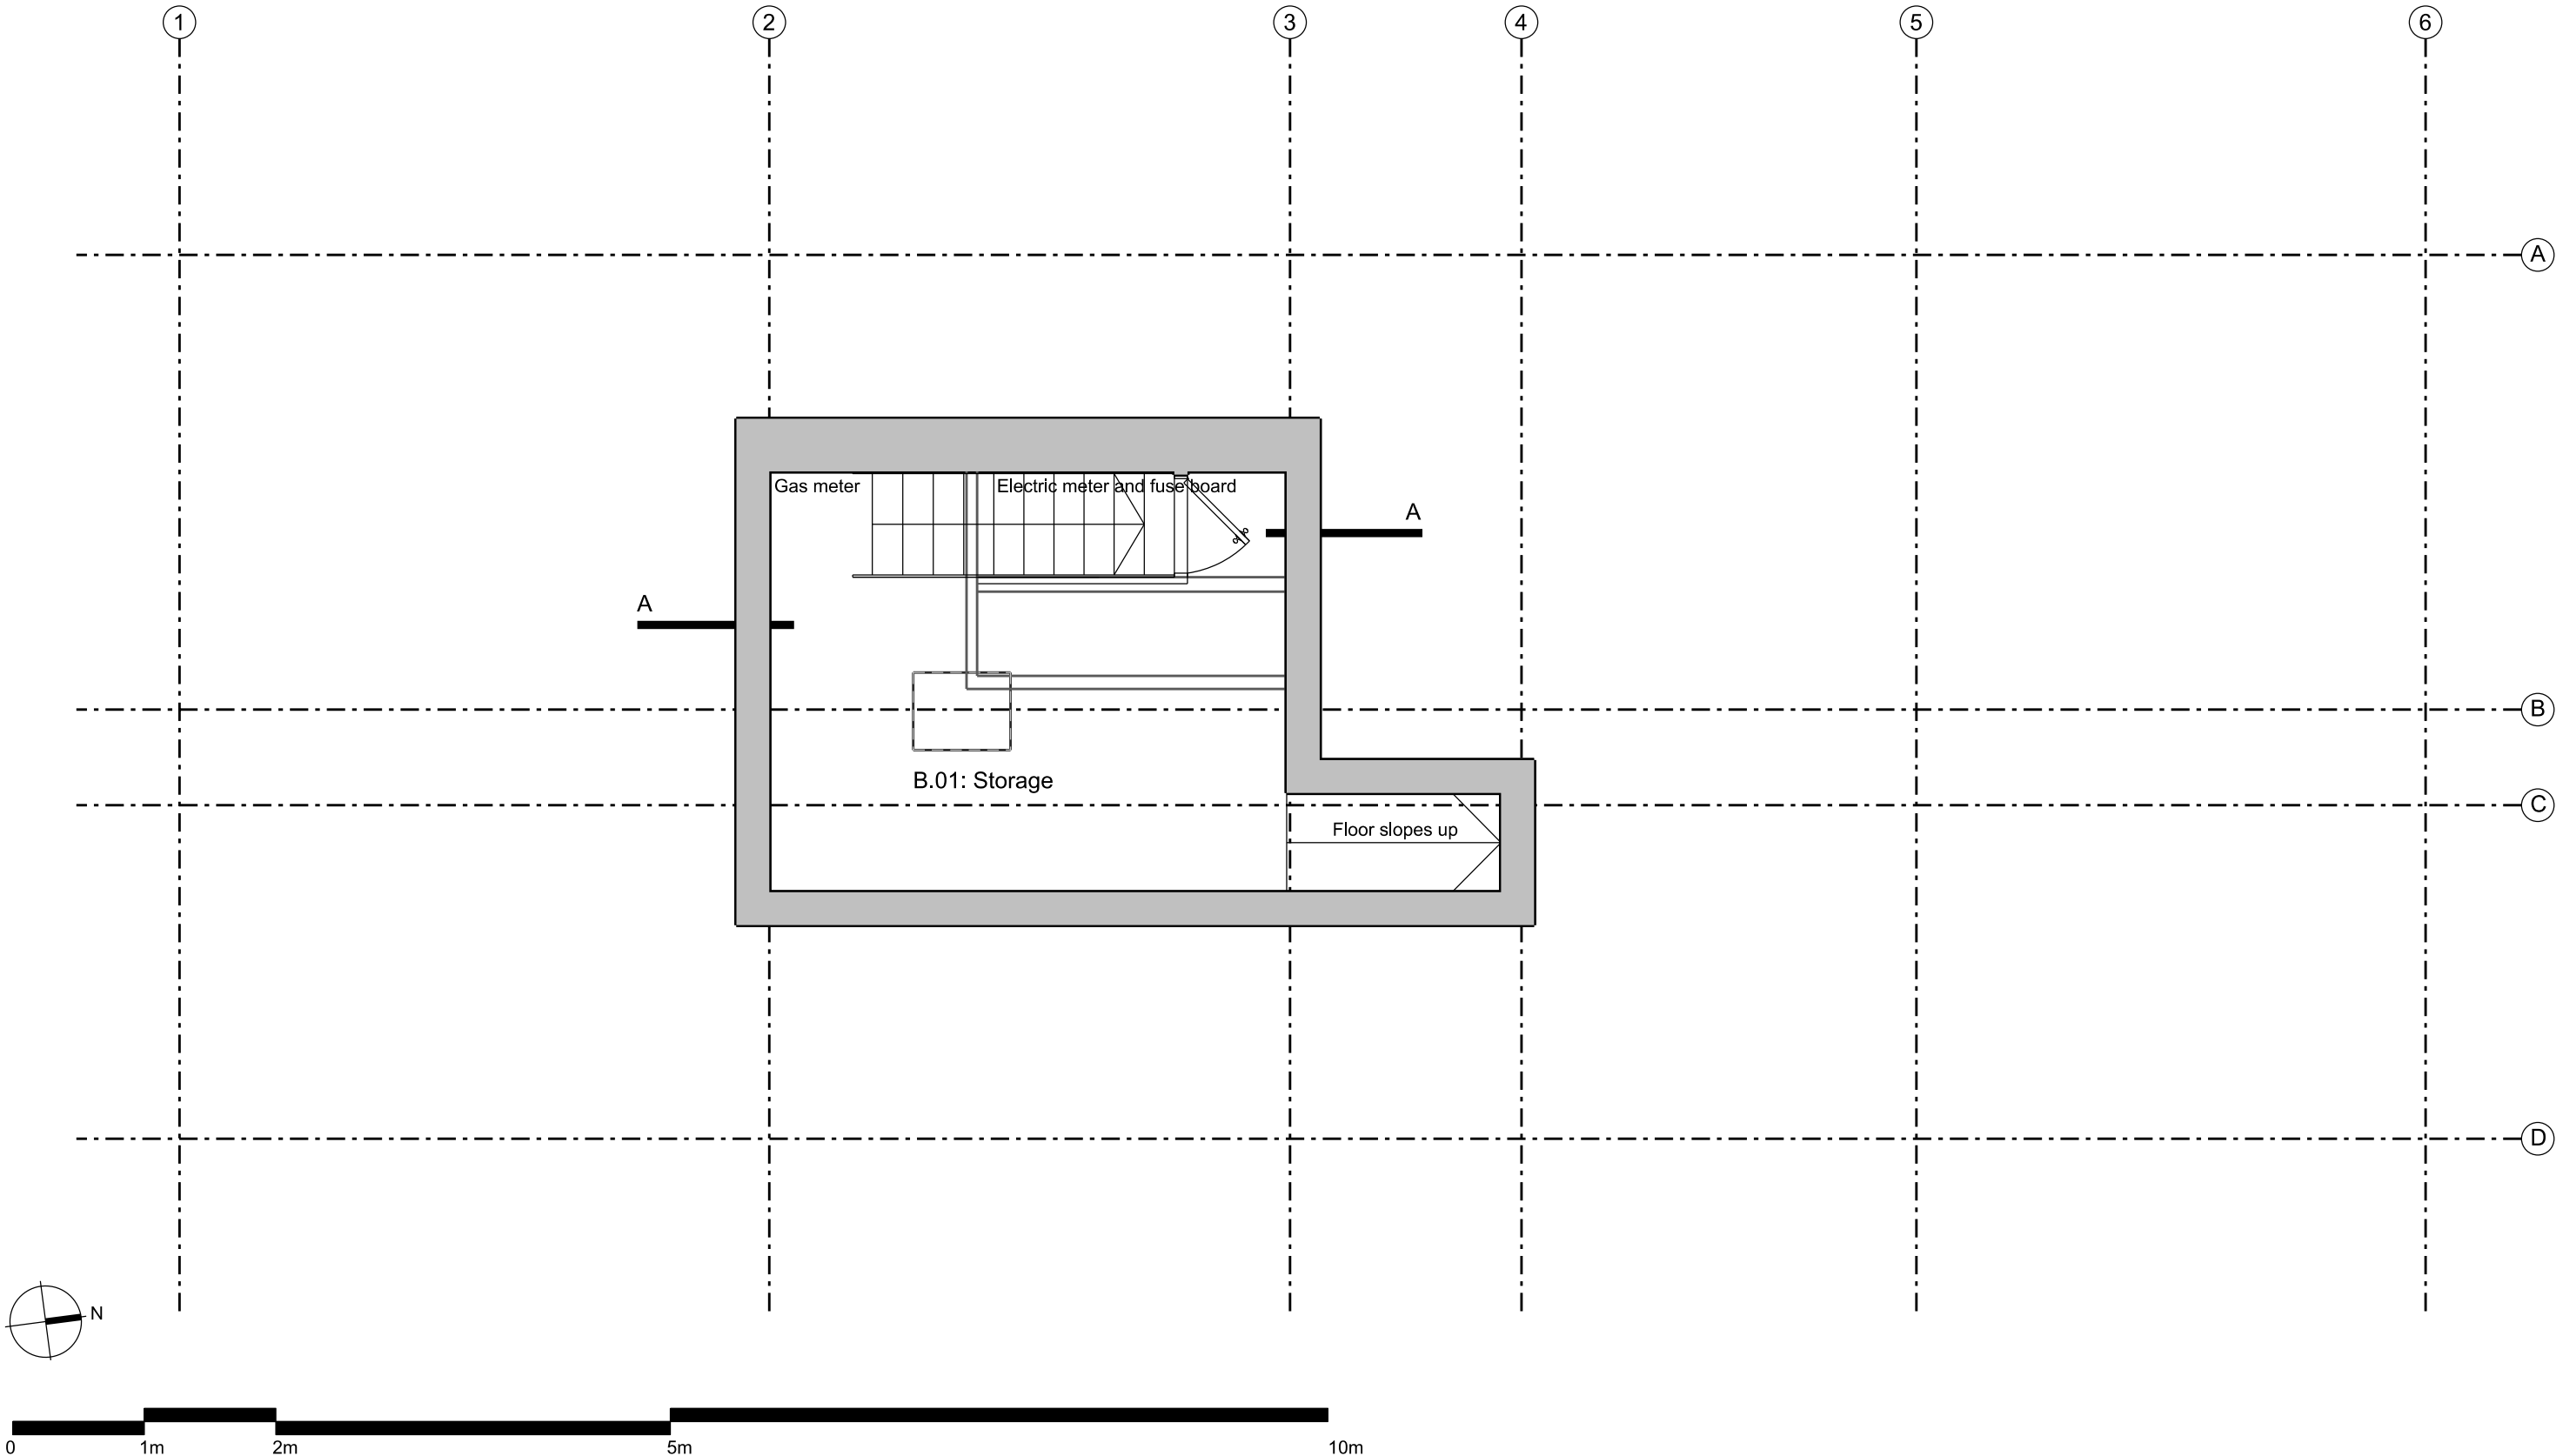


Notes:
1.Do not scale from this drawing
2.All dimensions, levels, site boundaries
to be verified on site
NOT FOR CONSTRUCTION

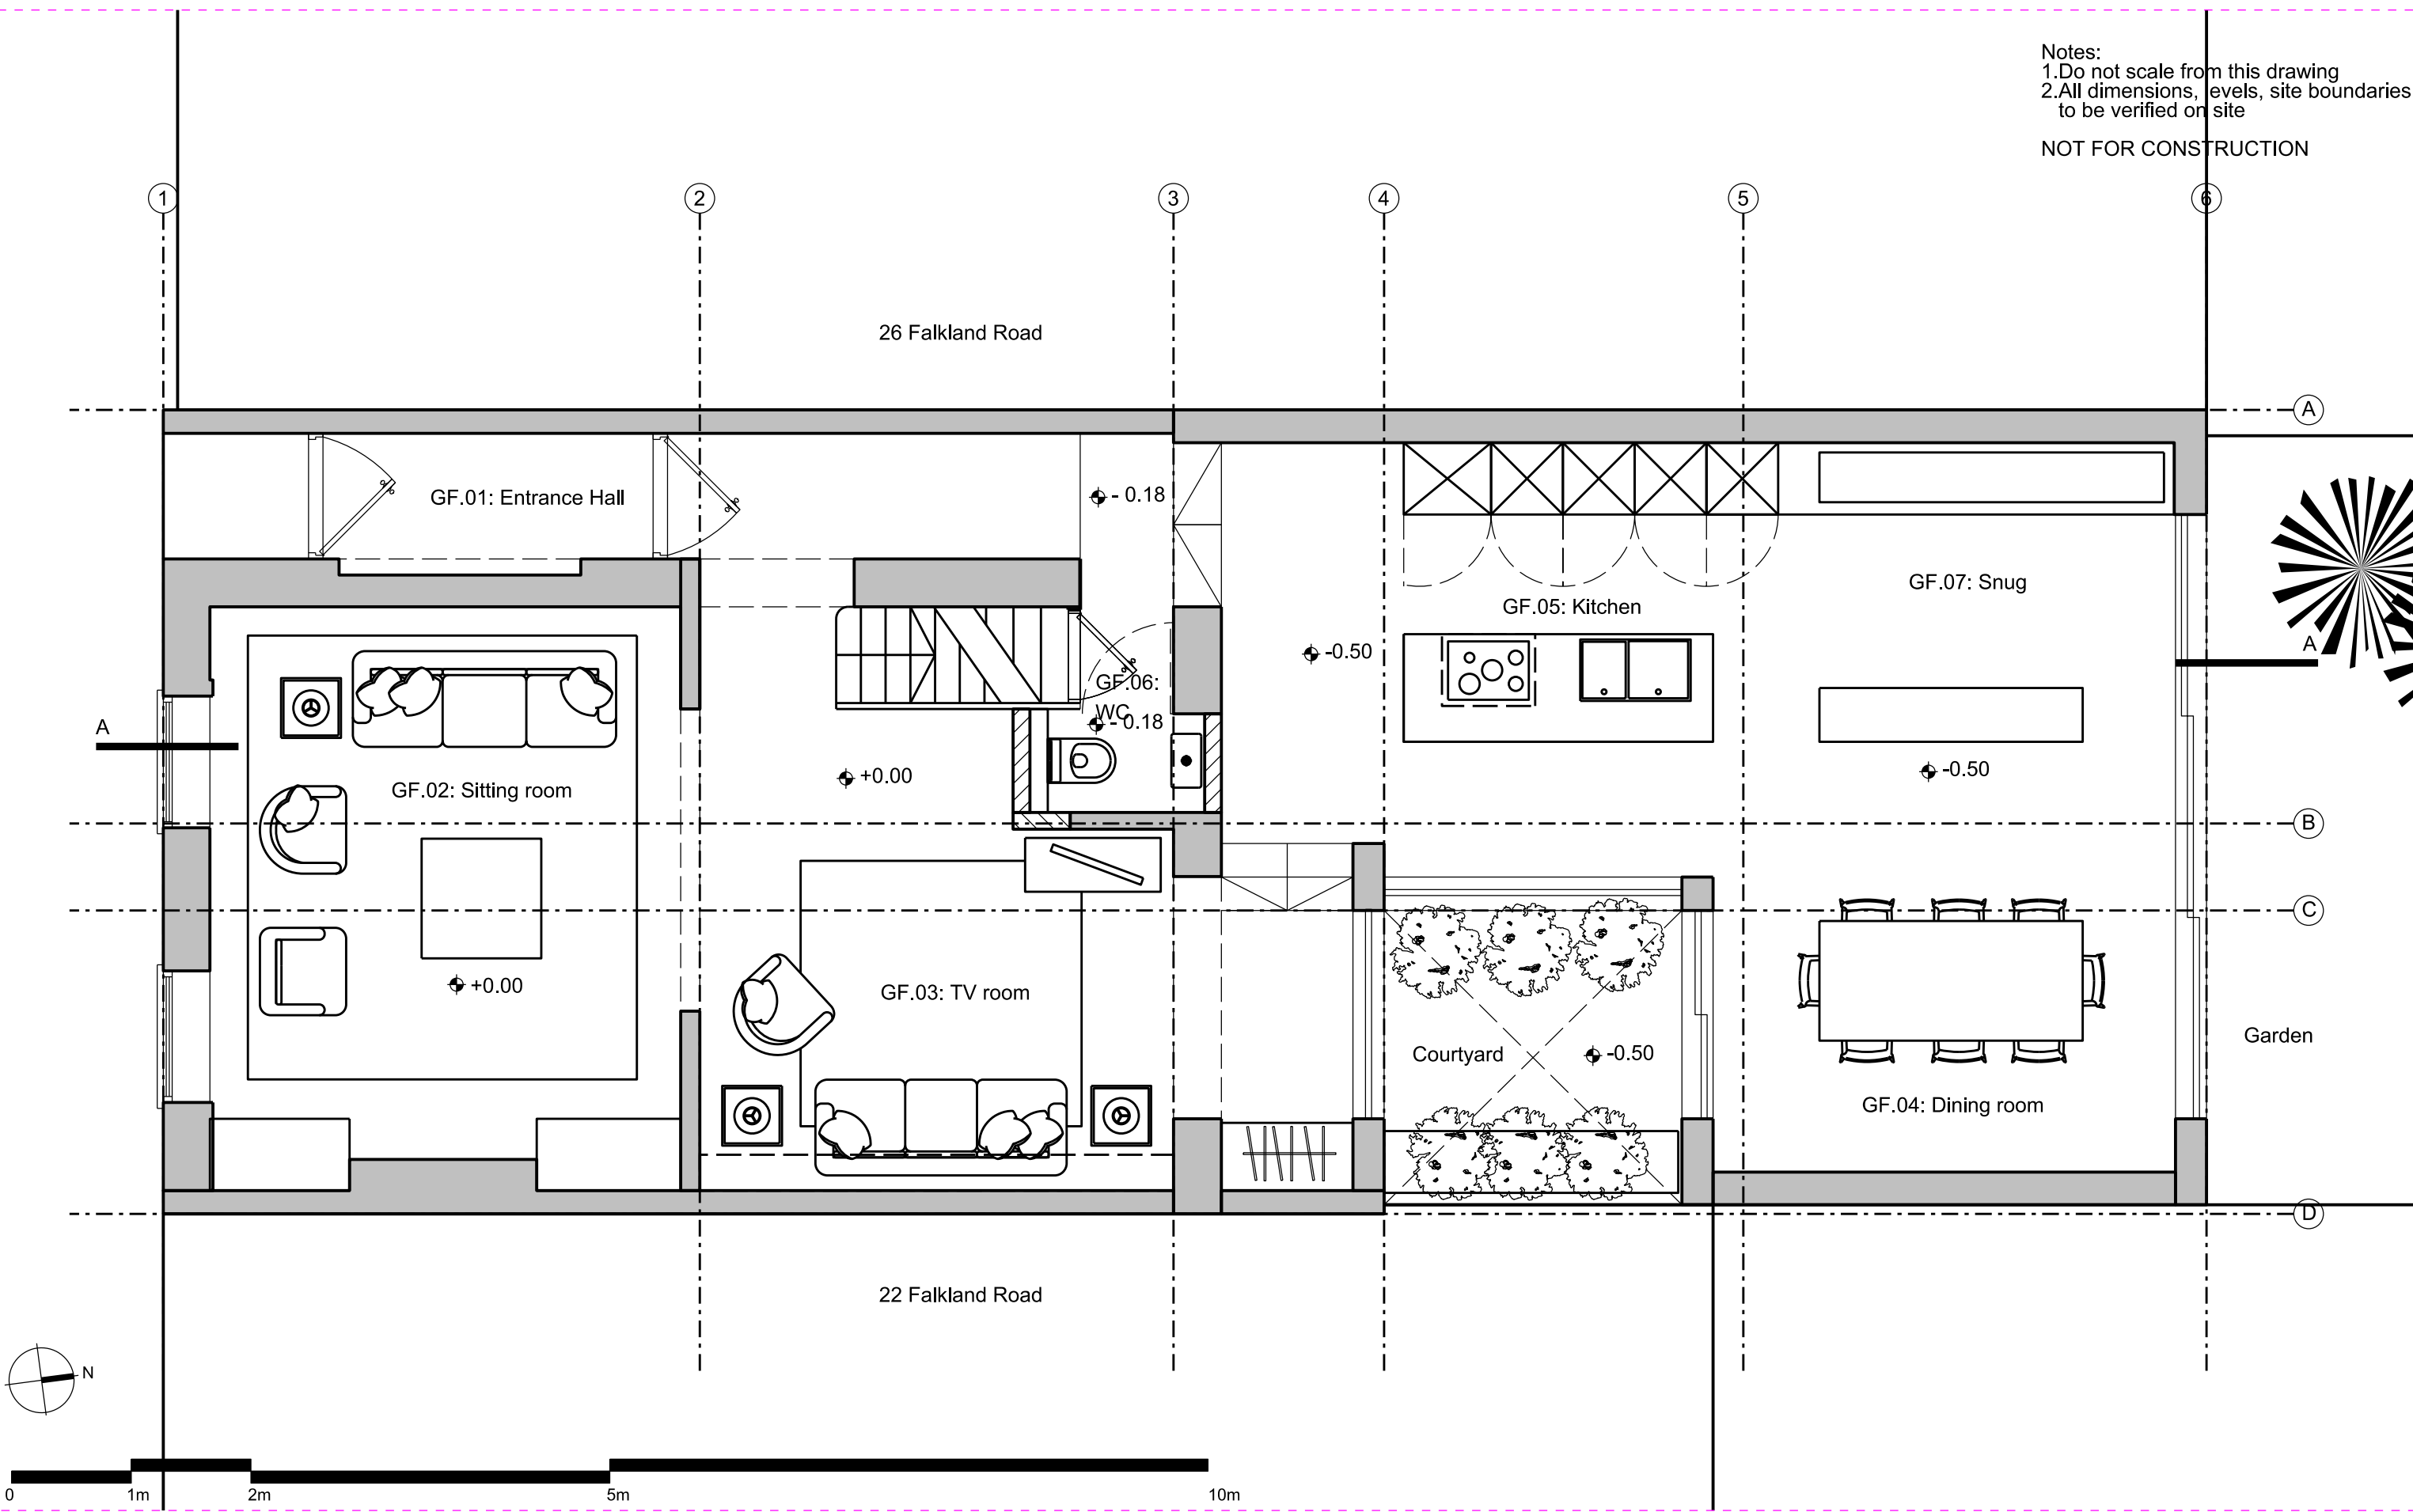

ka ap Studio ARCHITECTS 1 Savoy Mews, London, SW9 9AT mob: +447790992002 e-mail: studio@kaapstudio.com web: www.kaapstudio.com	project: Remodel of 24 Falkland Road, NW5 2PX	Drawing No: A2731- 1500			Issued	Date	Rev
		Revision:					

Notes:
1.Do not scale from this drawing
2.All dimensions, levels, site boundaries
to be verified on site


NOT FOR CONSTRUCTION

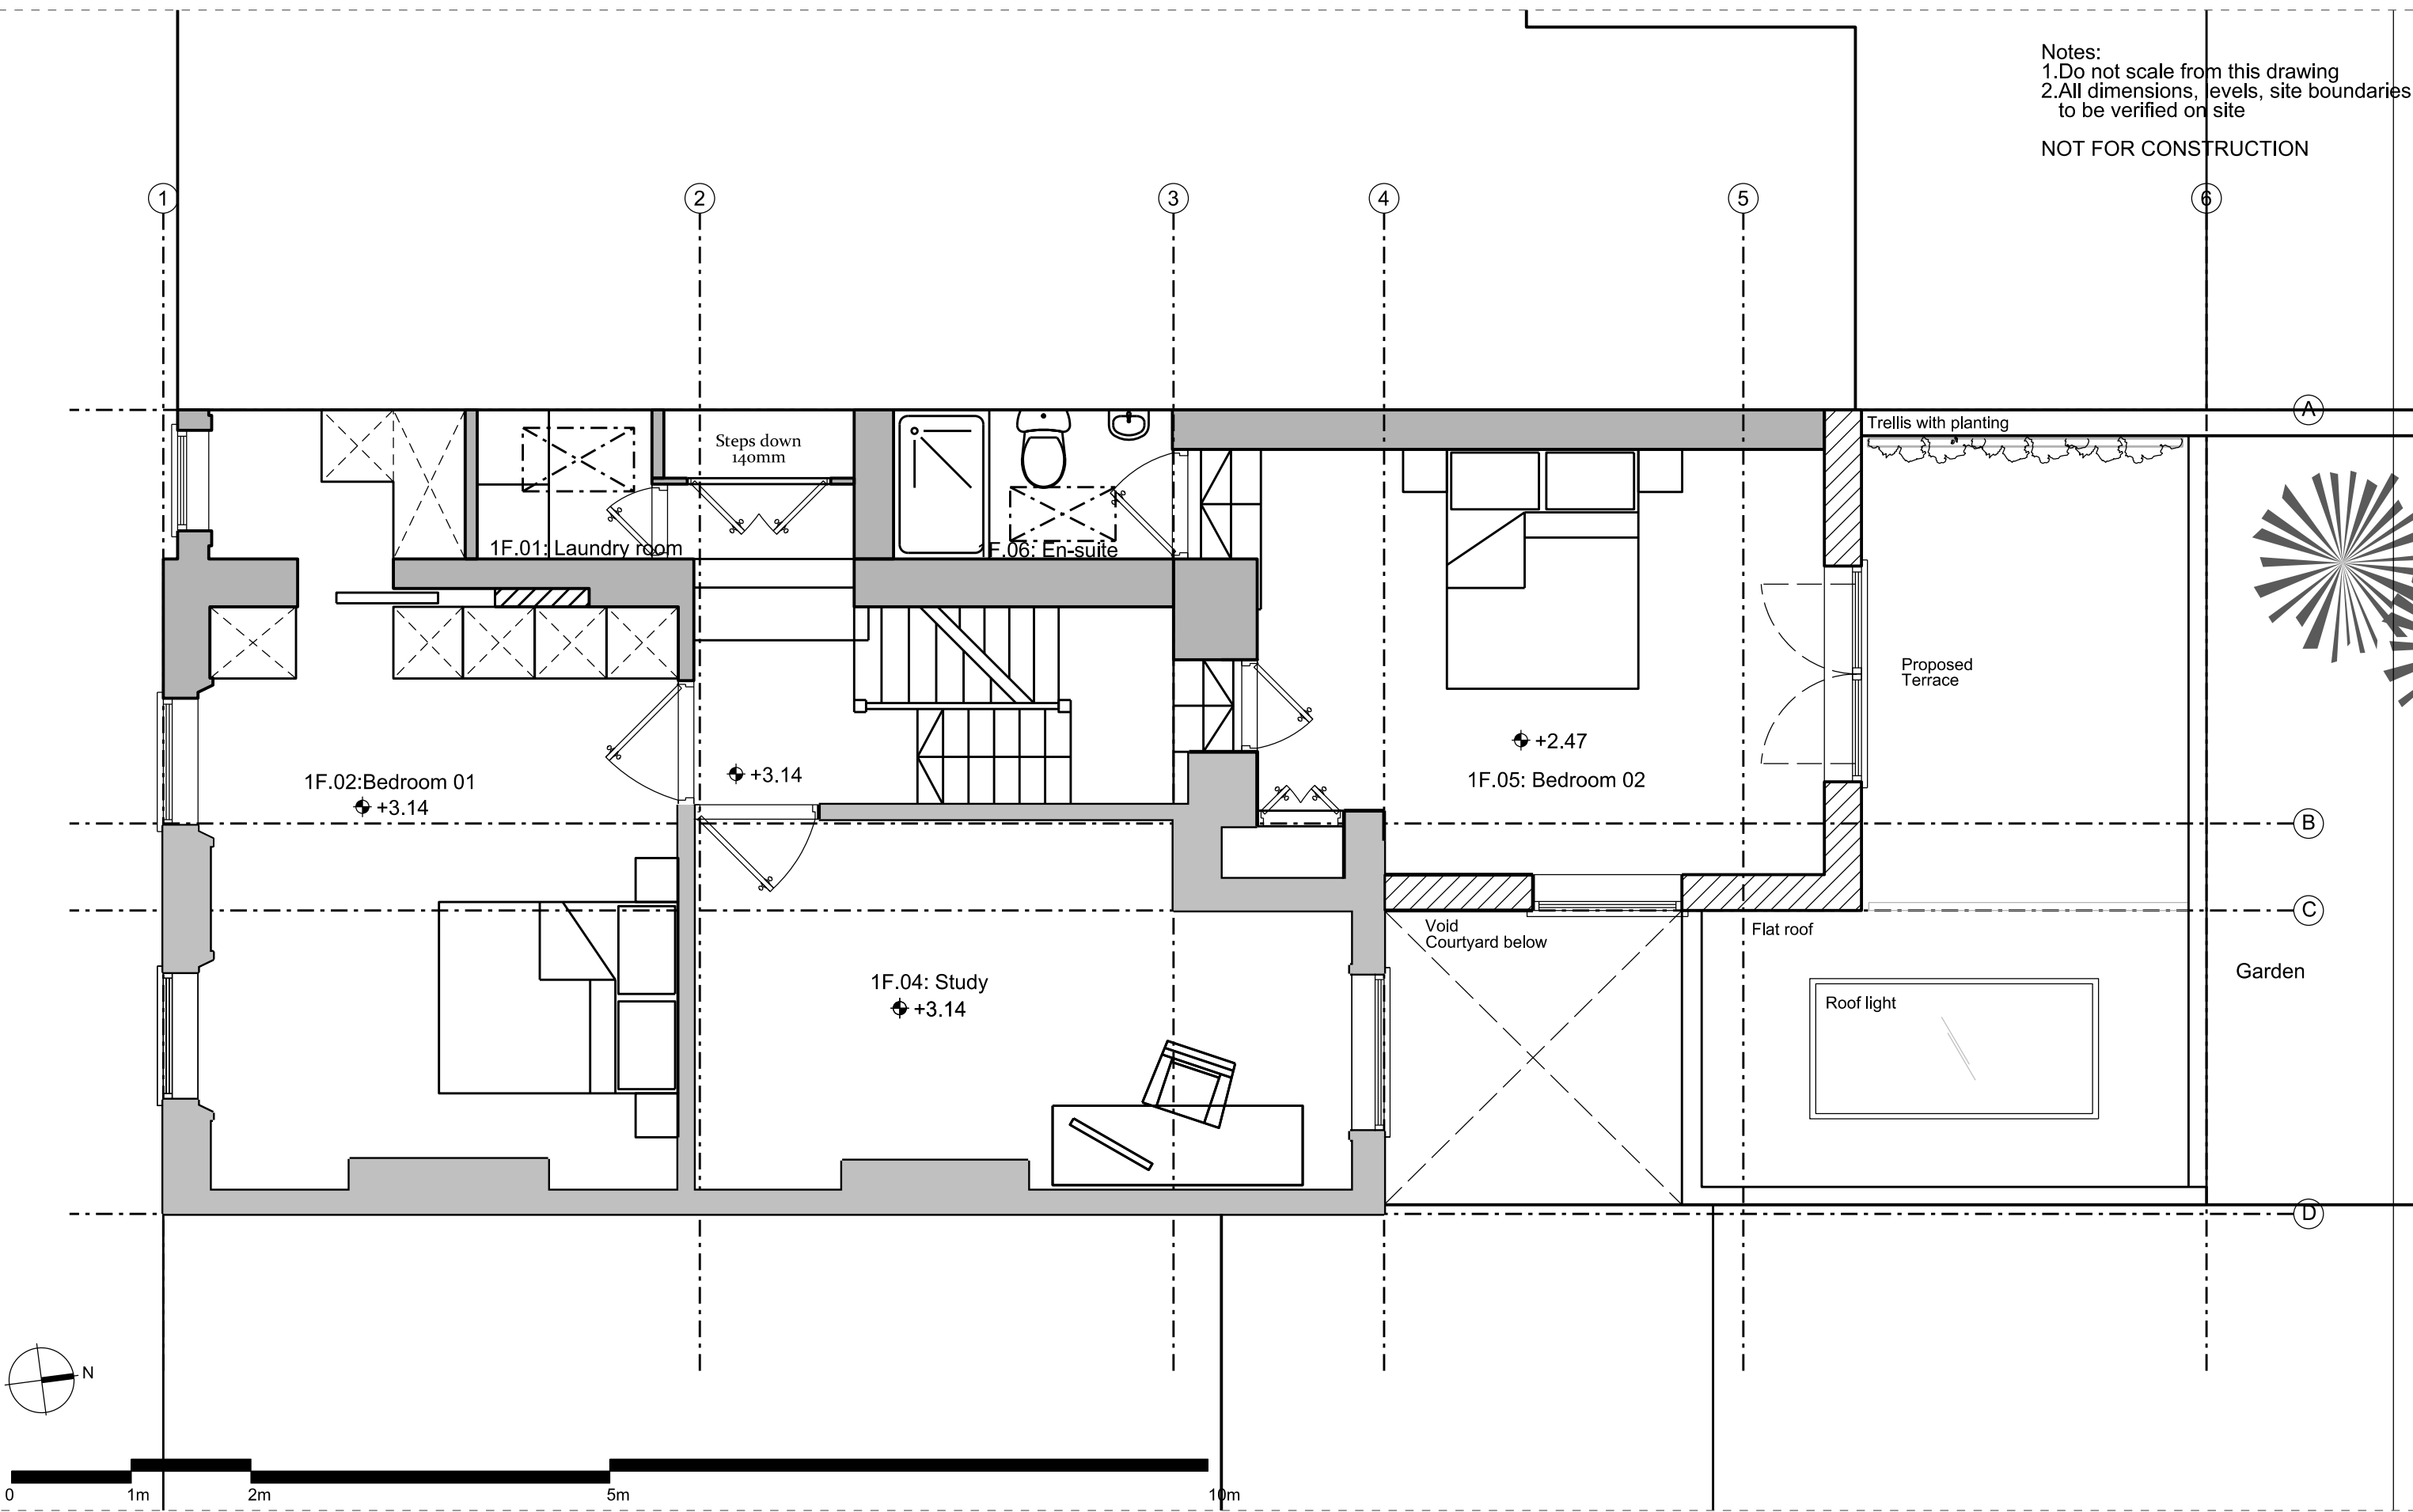

ka ap Studio ARCHITECTS 1 Savoy Mews, London, SW9 9AT mob: +447790992002 e-mail: studio@kaapstudio.com web: www.kaapstudio.com	project: Remodel of 24 Falkland Road, NW5 2PX drawing title: Proposed First Floor	Drawing No: A2731- 1501			Issued	Date	Rev
		Revision: 04			For planning	28/06/21	04
		date	scale	size			
		28/06/21	1:50	A3			

Notes:
1.Do not scale from this drawing
2.All dimensions, levels, site boundaries
to be verified on site

NOT FOR CONSTRUCTION

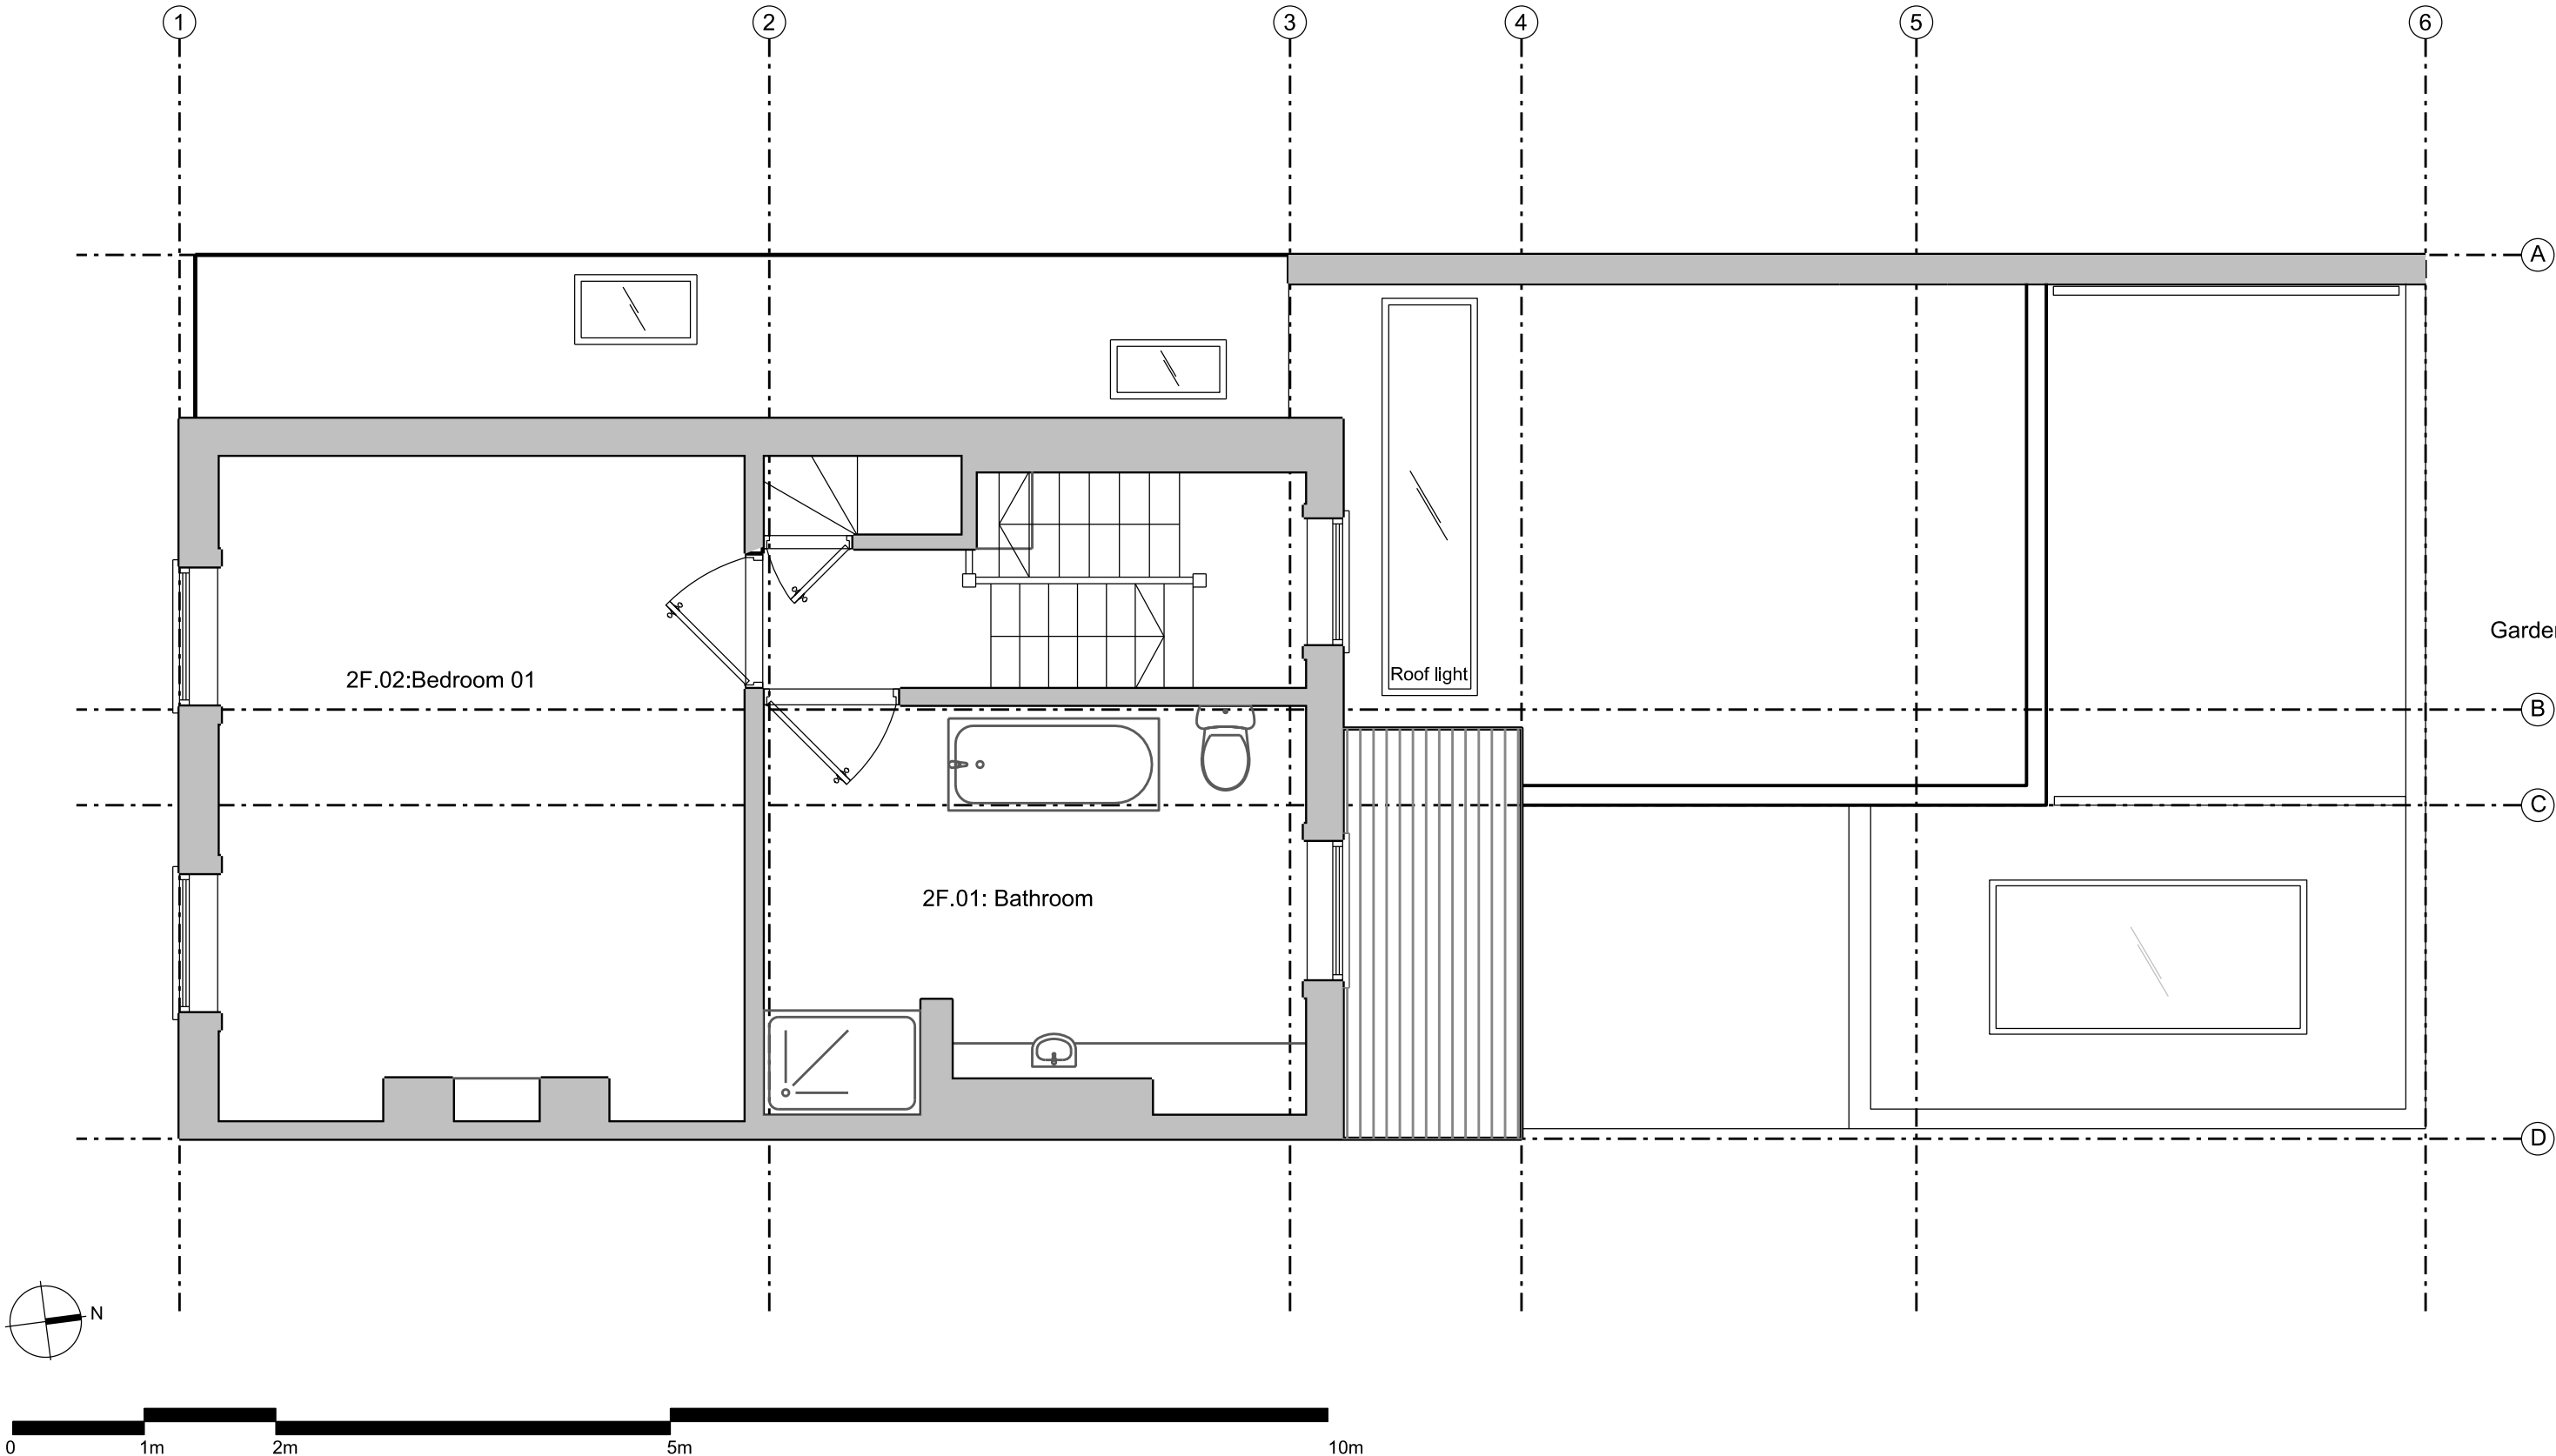


**ka
ap Studio**
ARCHITECTS

1 Savoy Mews,London, SW9 9AT
mob: +447790992002
e-mail: studio@kaapstudio.com
web: www.kaapstudio.com

project: **Remodel of 24 Falkland Road, NW5 2PX**
drawing title: Proposed Second Floor

Drawing No: A2731- 1502			Issued For planning	Date 28/06/21	Rev 01
Revision: 01					
date 28/06/21	scale 1:50	size A3			

Notes:
1.Do not scale from this drawing
2.All dimensions, levels, site boundaries
to be verified on site
NOT FOR CONSTRUCTION

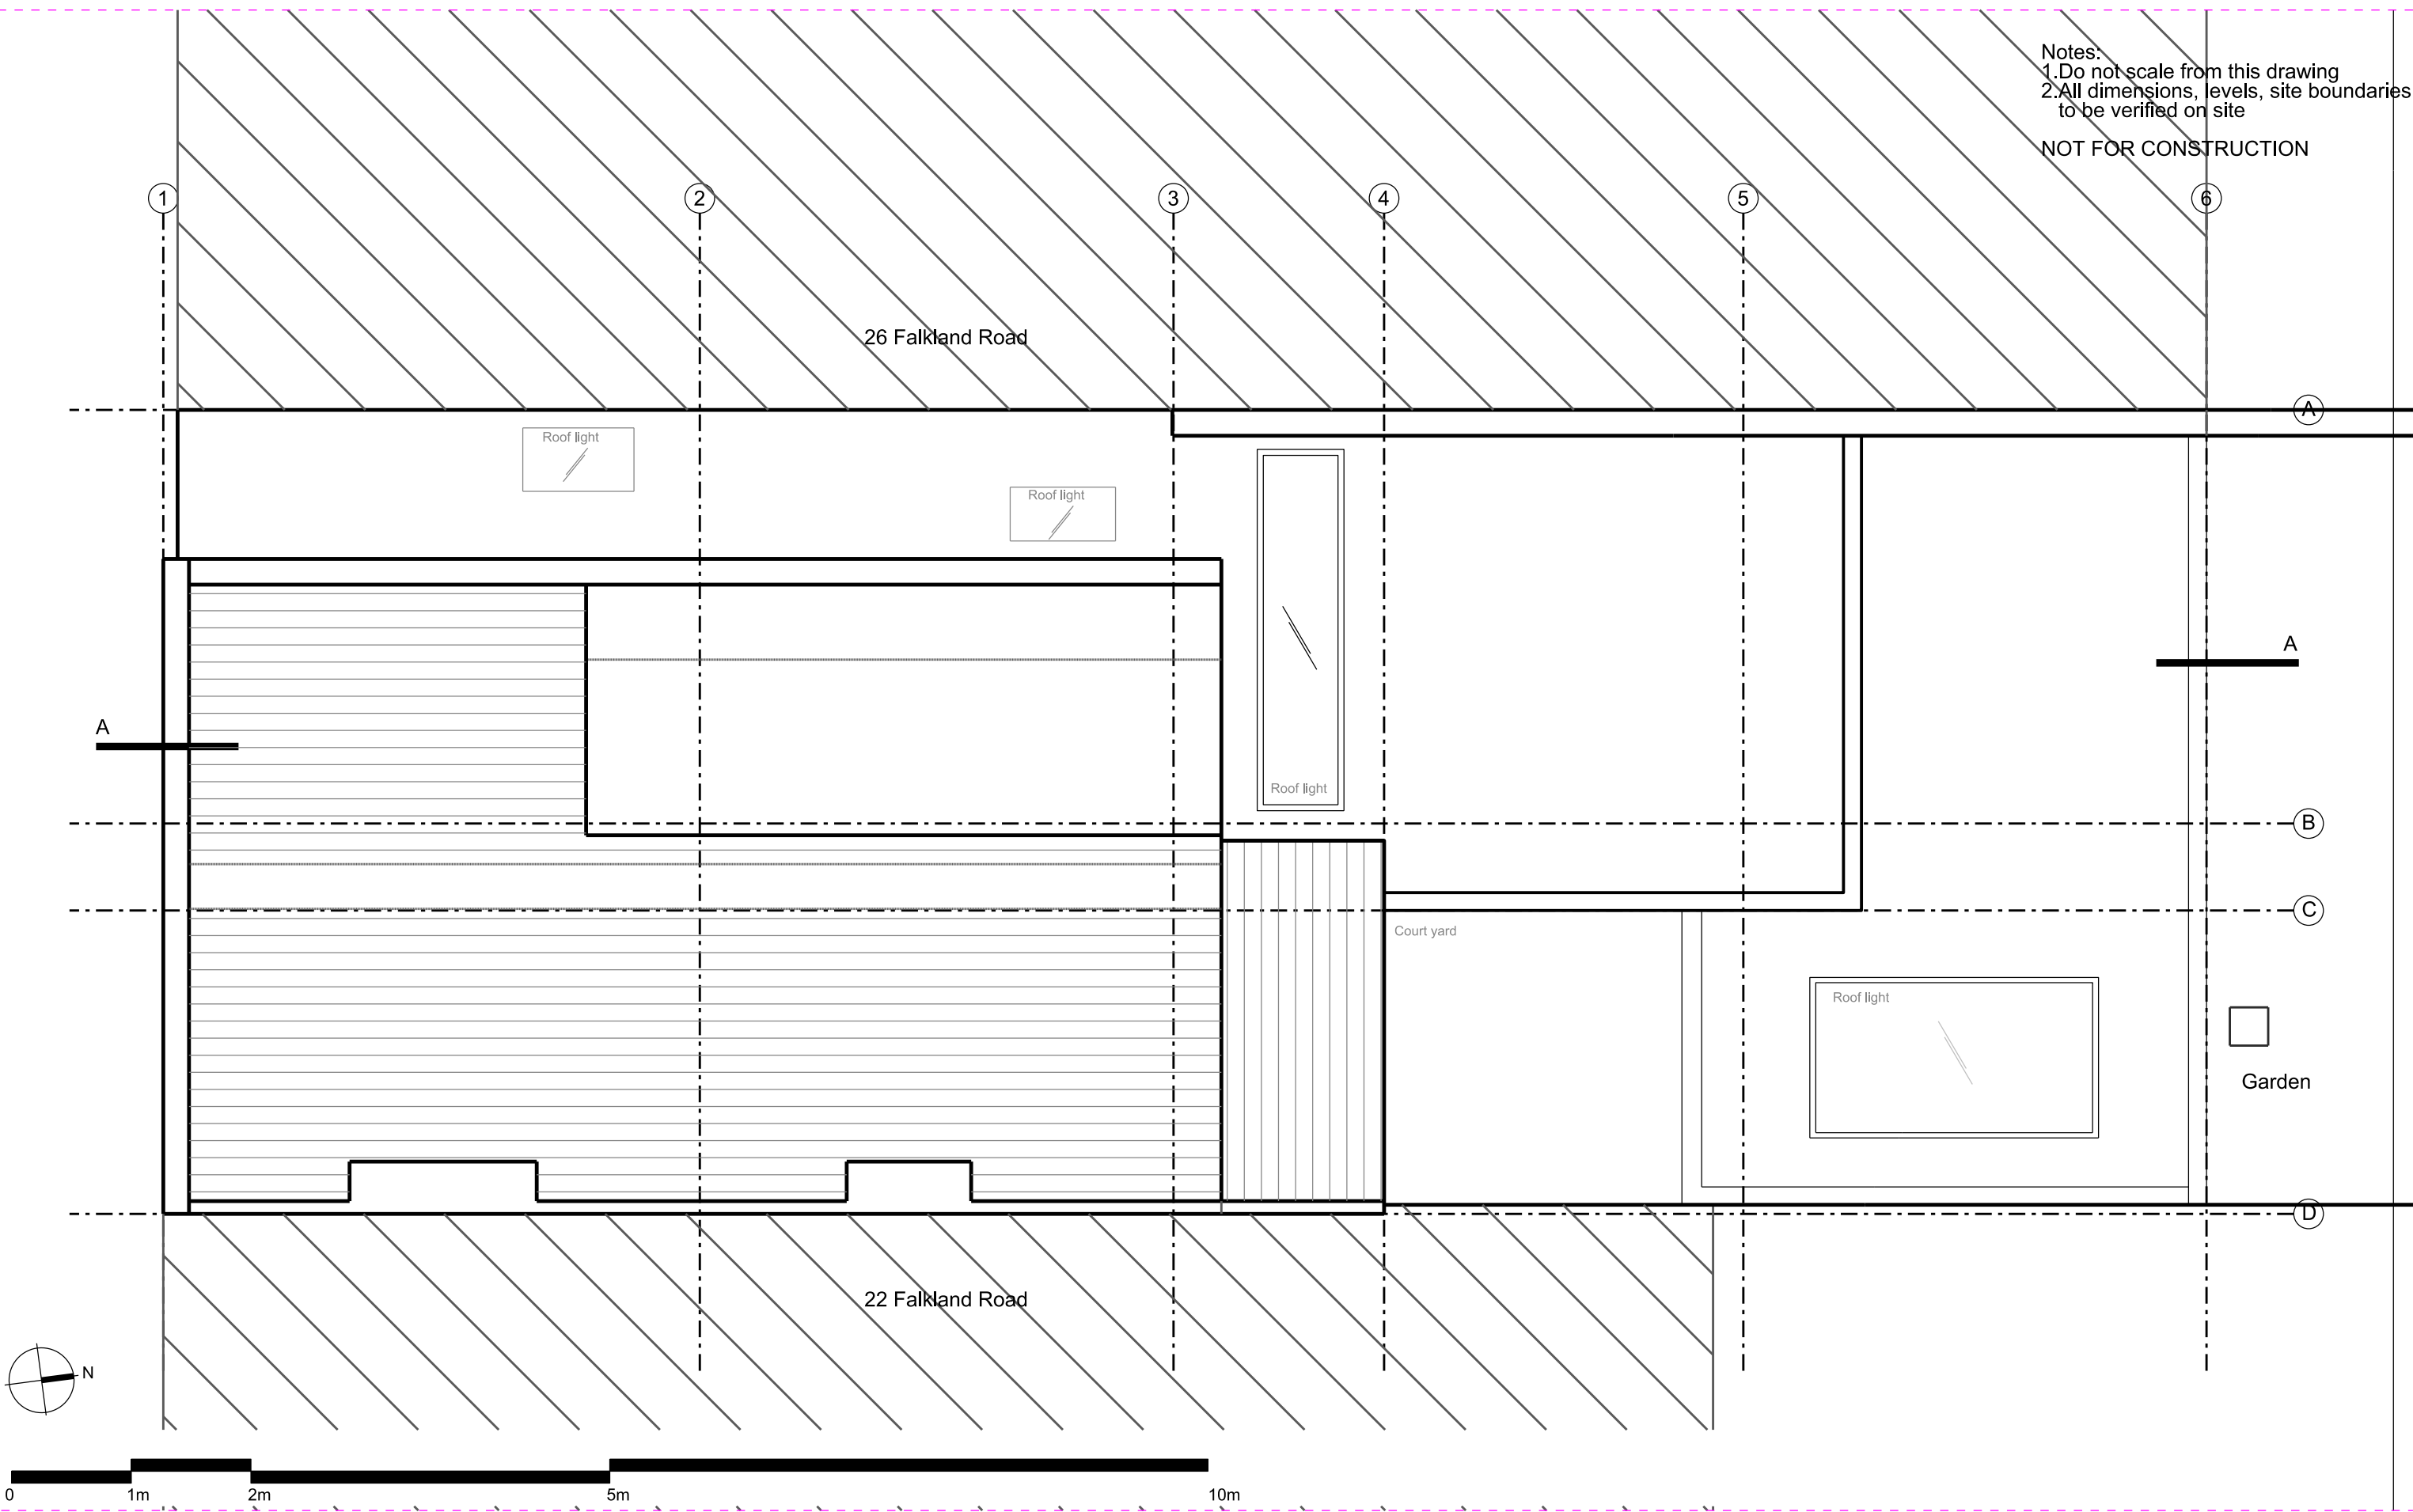


**ka
ap Studio**
ARCHITECTS
1 Savoy Mews, London, SW9 9AT
mob: +447790992002
e-mail: studio@kaapstudio.com
web: www.kaapstudio.com

project: **Remodel of 24 Falkland Road, NW5 2PX**
drawing title: Proposed Roof Plan

Drawing No:	A2731- 1503		
Revision:	01		
date	scale	size	
28/06/21	1:50	A3	

Issued	Date	Rev
For planning	28/06/21	01

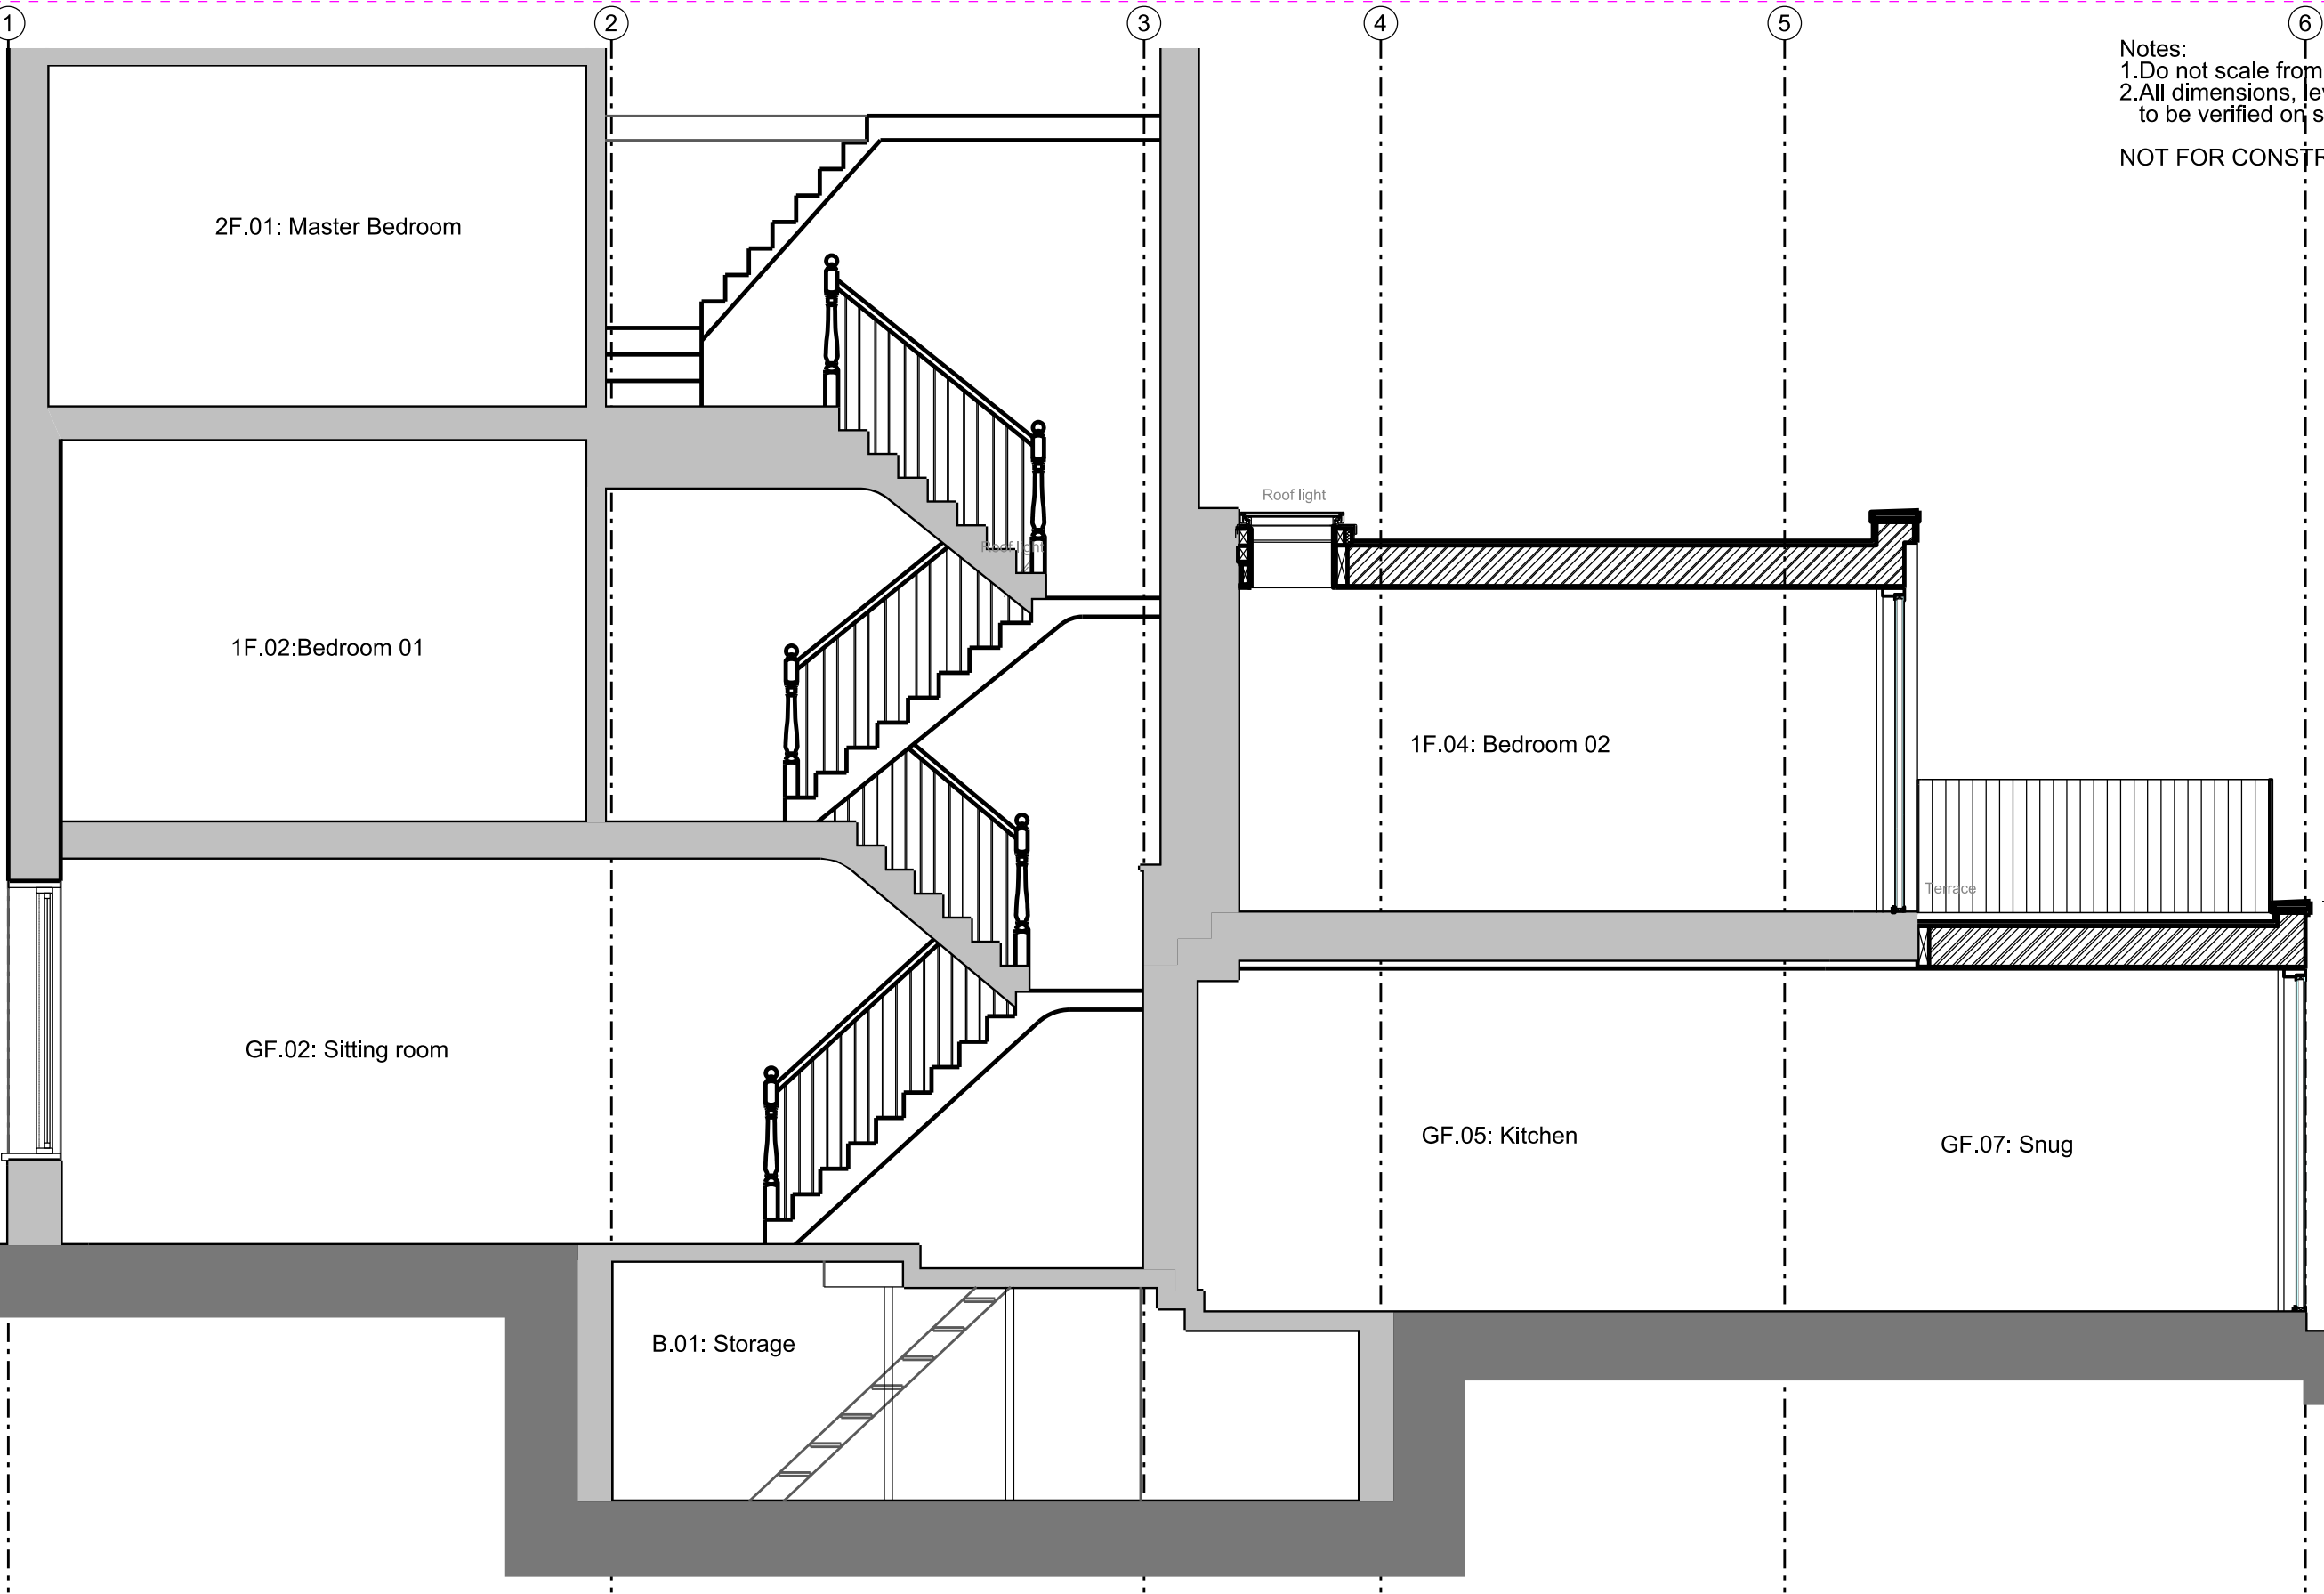

Notes:
1.Do not scale from this drawing
2.All dimensions, levels, site boundaries
to be verified on site

NOT FOR CONSTRUCTION


**ka
ap Studio**
ARCHITECTS
1 Savoy Mews, London, SW9 9AT
mob: +447790992002
e-mail: studio@kaapstudio.com
web: www.kaapstudio.com

project: **Remodel of 24 Falkland Road, NW5 2PX**
drawing title: Proposed Section AA

Drawing No: A2731- 1700			Issued For planning	Date 28/06/21	Rev 01
Revision: 01					
date 28/06/21	scale 1:50	size A3			

Notes:
1.Do not scale from this drawing
2.All dimensions, levels, site boundaries
to be verified on site

NOT FOR CONSTRUCTION

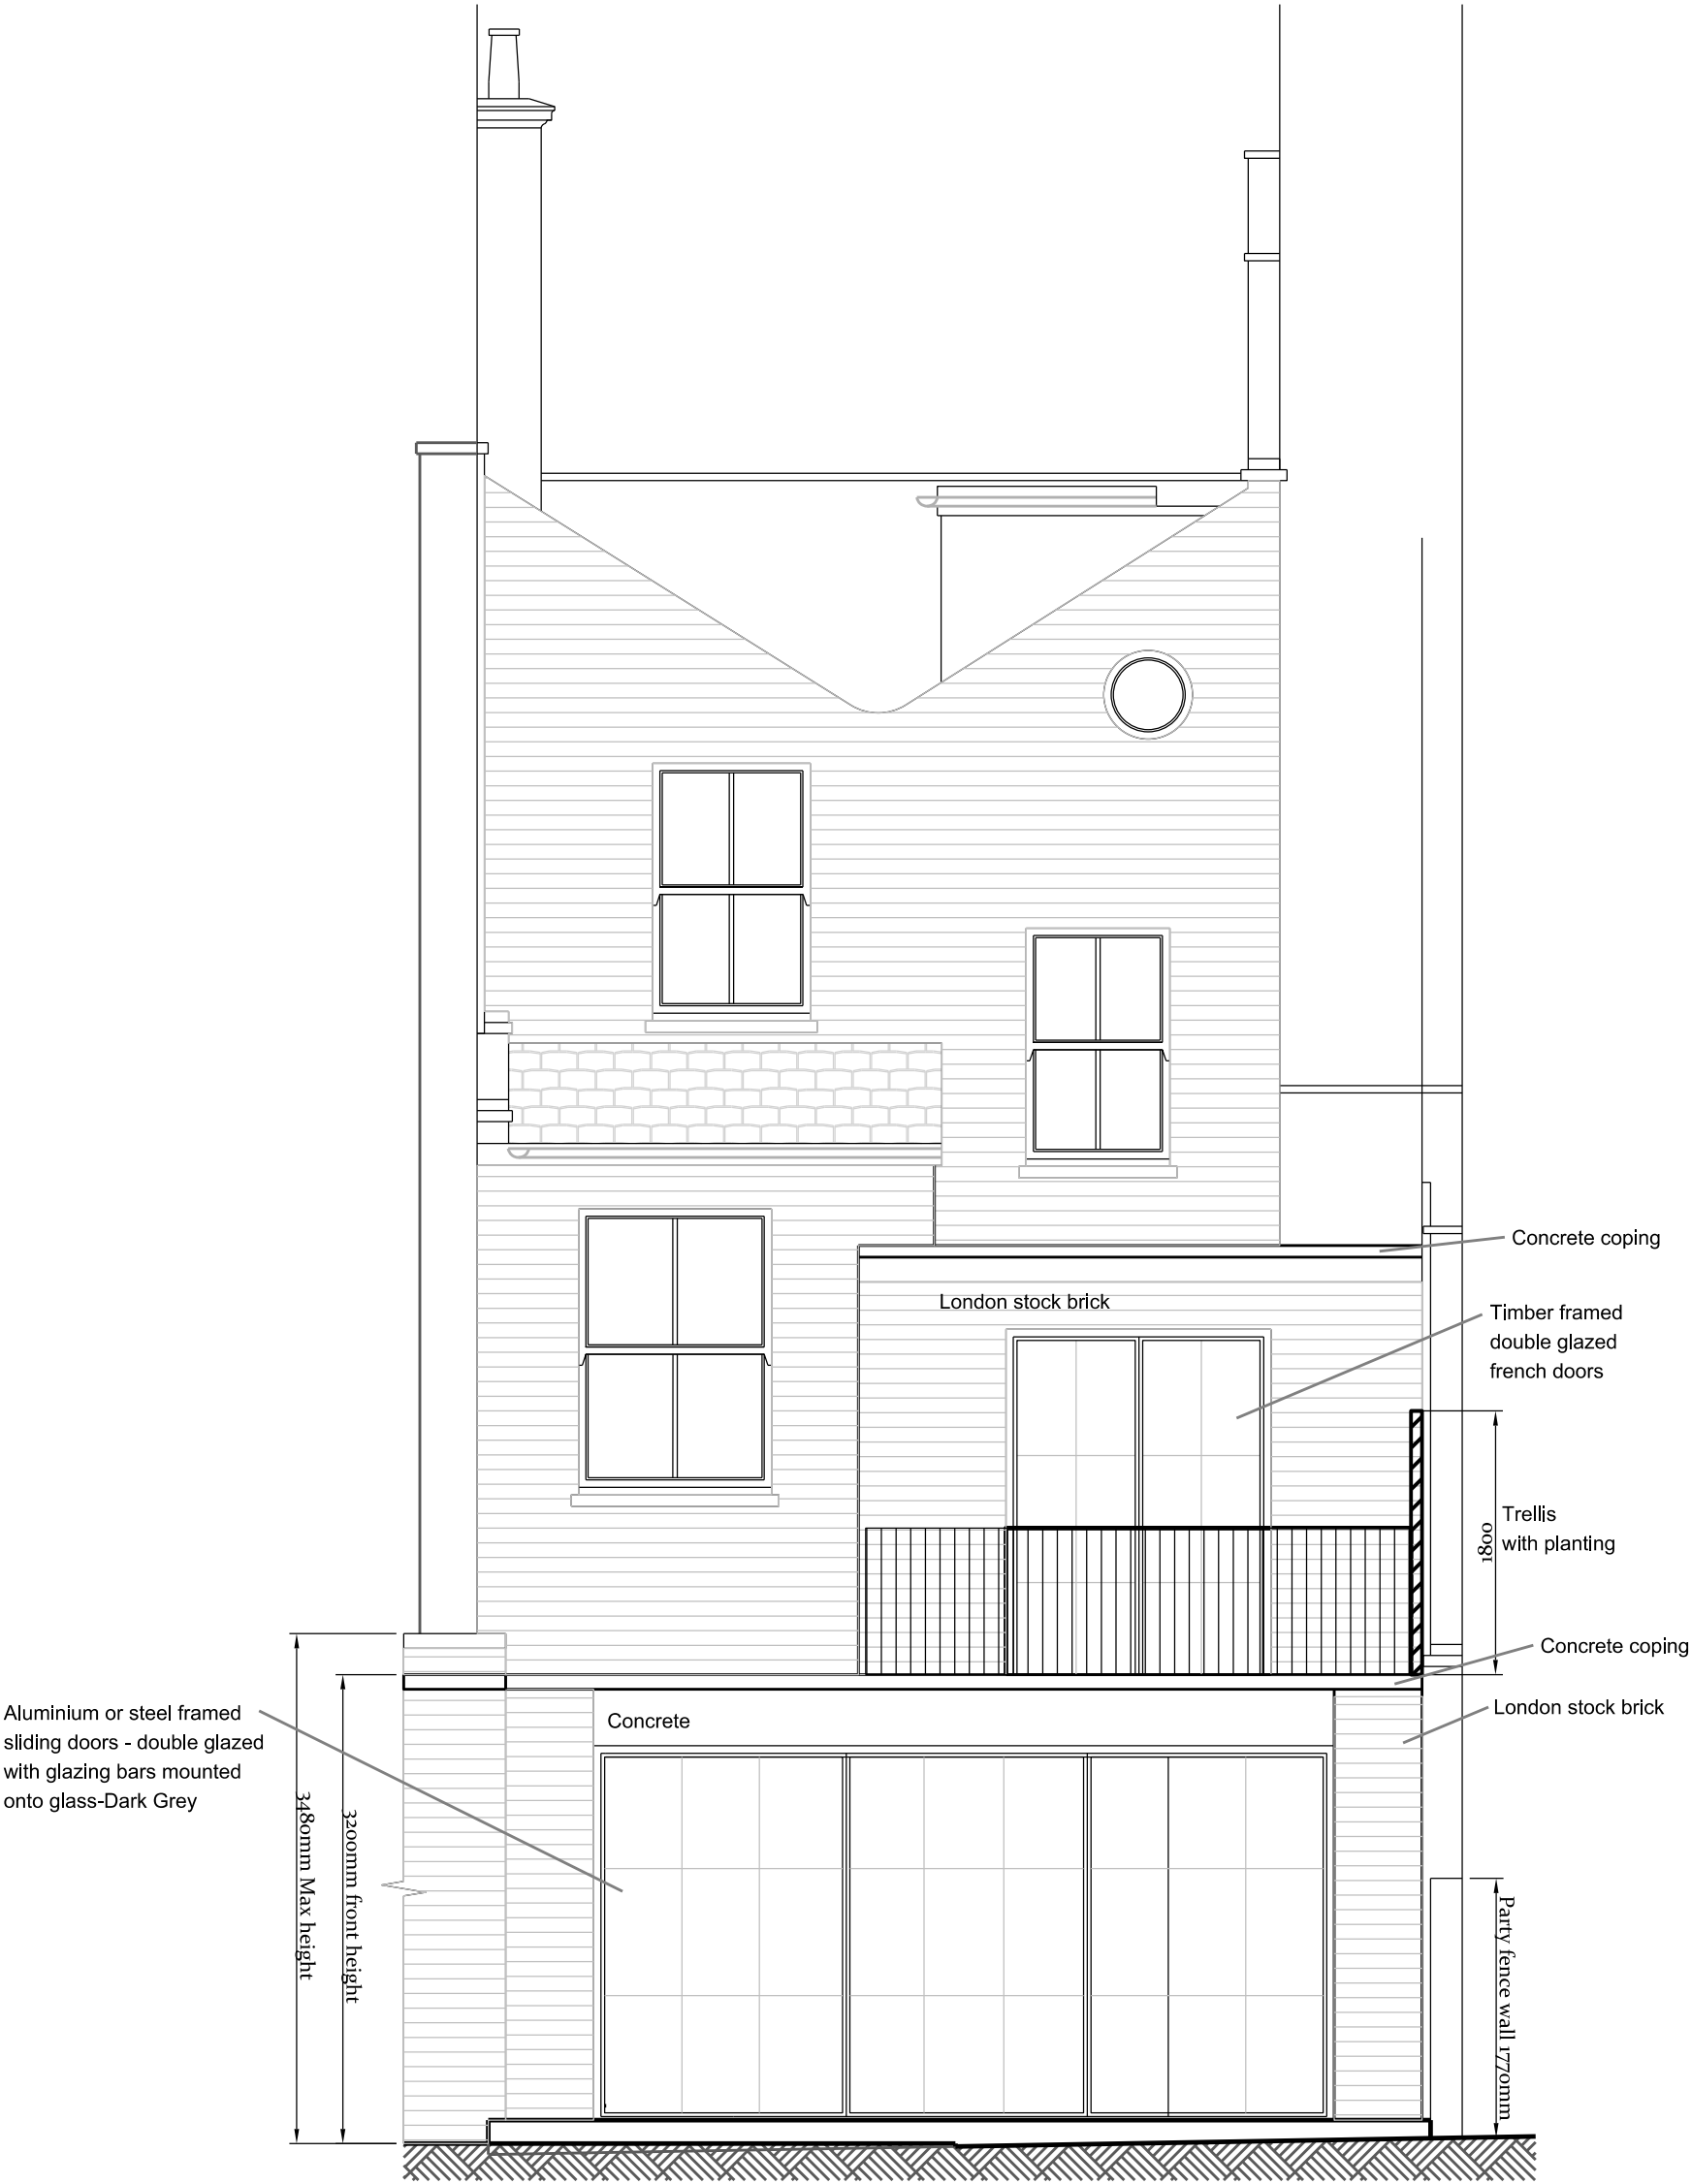

No 22 Falkland Road

No 24 Falkland Road

No 26 Falkland Road



kaap Studio ARCHITECTS 1 Savoy Mews, London, SW9 9AT mob: +447790992002 e-mail: studio@kaapstudio.com web: www.kaapstudio.com	project: Remodel of 24 Falkland Road, NW5 2PX		Drawing No: A2731-1800			Issued	Date	Rev
	drawing title: Proposed Rear Elevation		Revision: 02			For planning	04/01/21	00
			date	scale	size	For planning	18/05/21	01
			28/06/21	1:50	A3	For planning	28/06/21	02

NOT FOR CONSTRUCTION



project: **Remodel of 24 Falkland Road, NW5 2PX**
drawing title: Proposed side elevation

Drawing No: A2731- 1802
 Revision: 01

date 28/06/21	scale 1:50	size A3
-------------------------	----------------------	-------------------

Issued	Date	Rev
For planning	28/06/21	01