


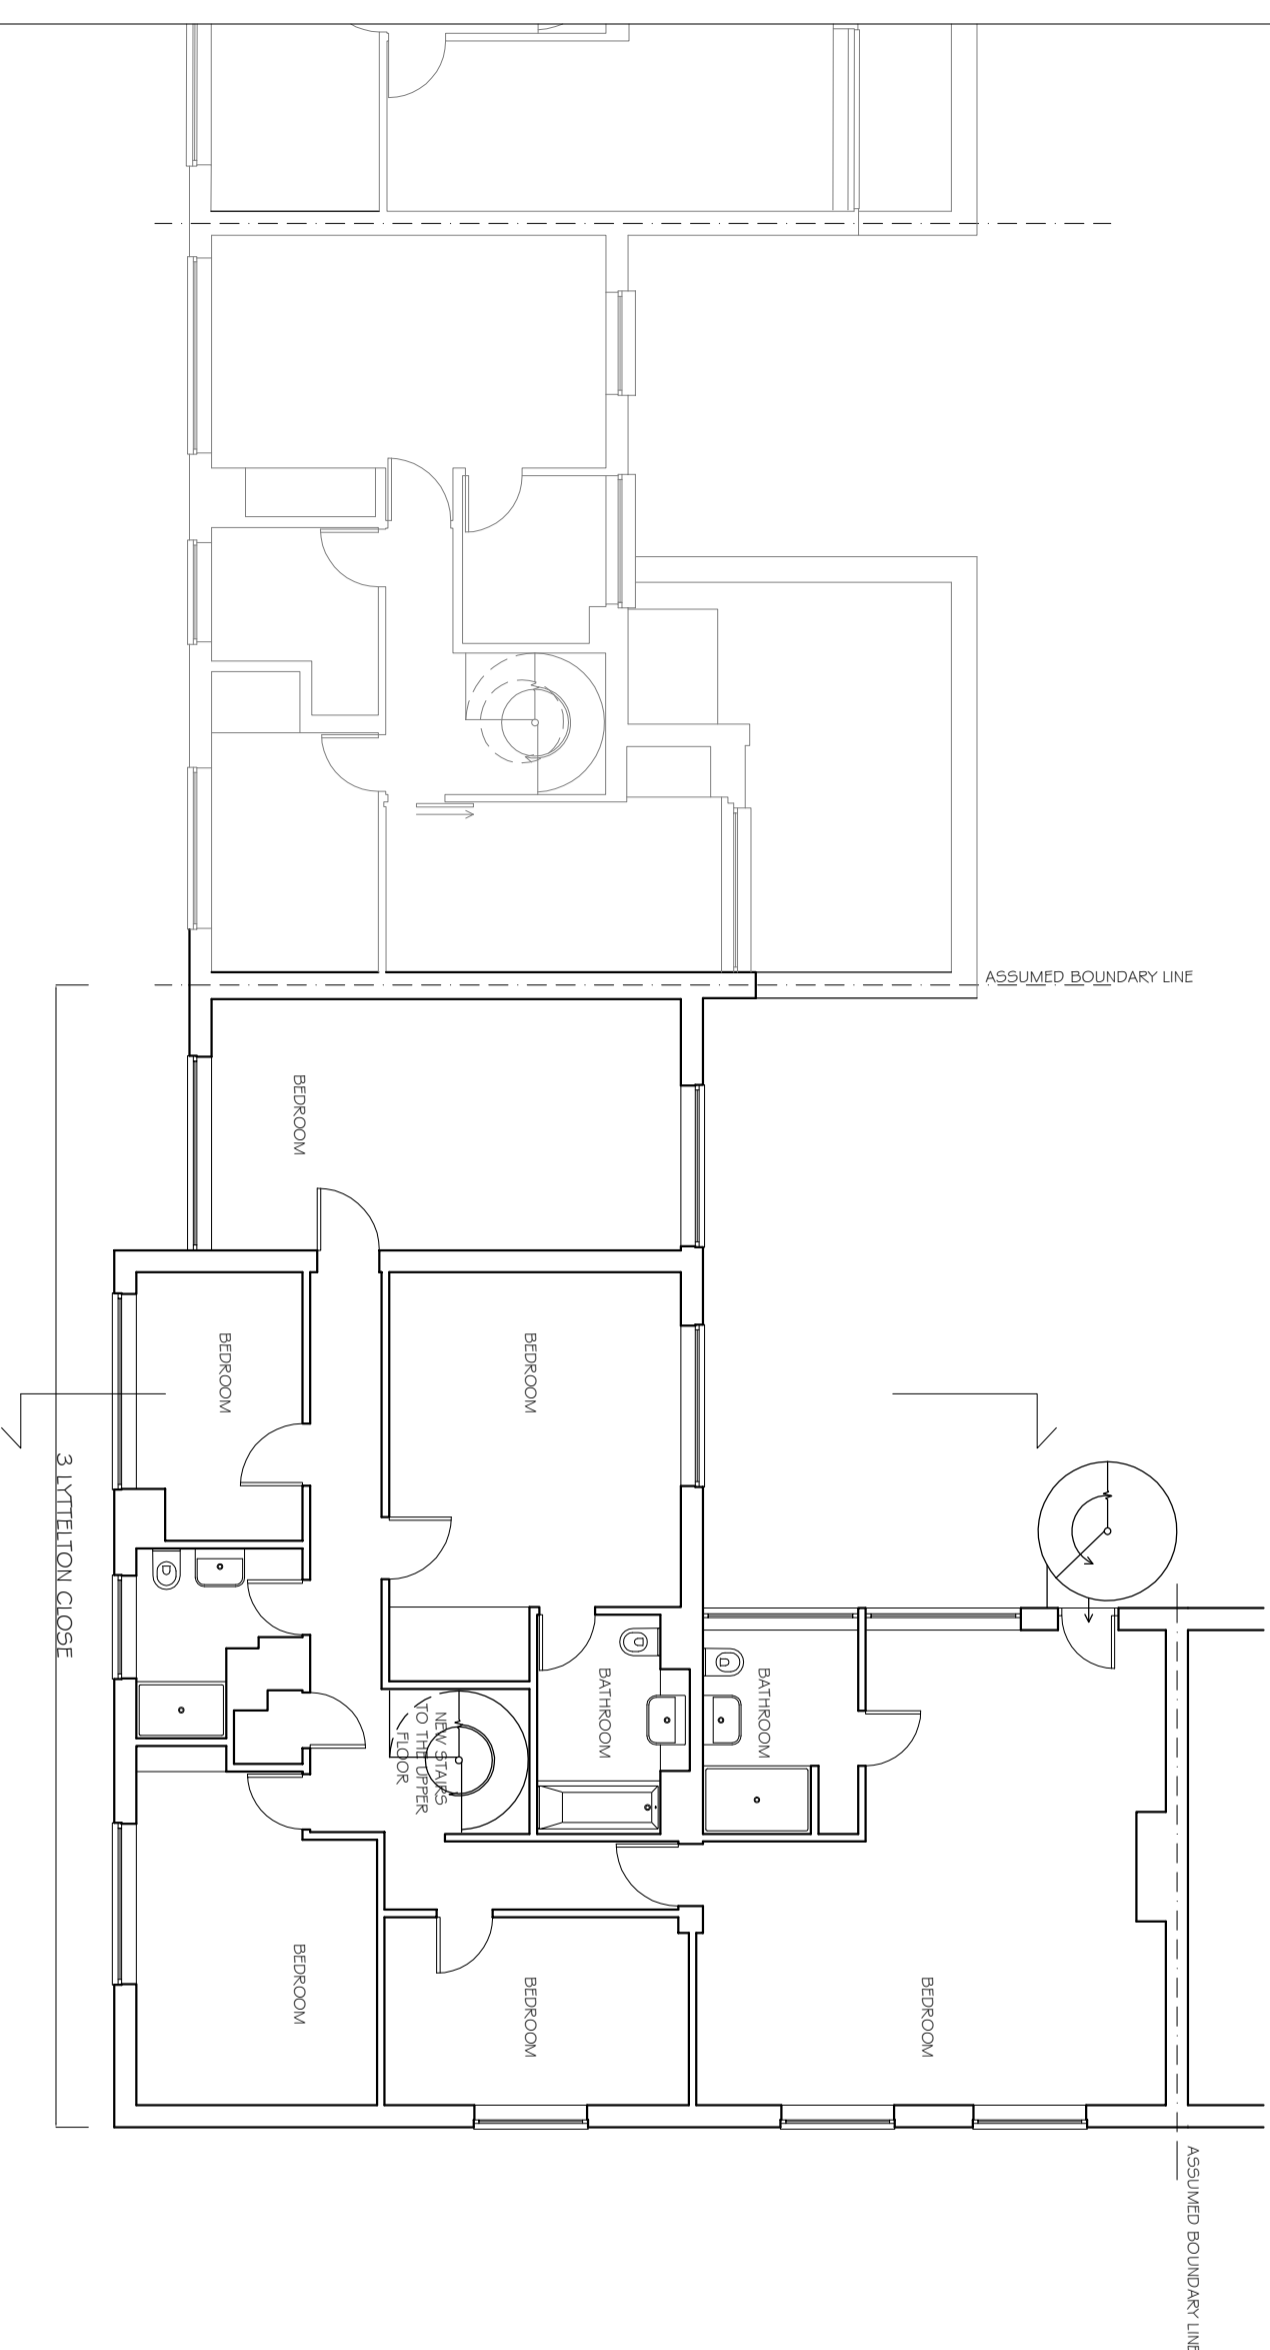

REVISIONS  
REV. DATE REVISION NOTES:

KEY



NOTES  
1. Do not scale & cut this drawing  
2. Report all drawing errors, omissions and discrepancies to the architect/designer.  
3. Report all drawing errors, omissions and discrepancies to the architect/designer.

**KASIA WHITFIELD DESIGN**

KASIAWHITFIELD@GMAIL.COM  
TEL: 0203 7880353  
M: 07989203533

JOB 3 LYTTLETON CLOSE  
LONDON NW3 3SR  
TITLE PROPOSED FIRST FLOOR PLAN

DATE	SCALE	STATUS
2021.02.09	1:100@A3	PLANNING

PROJECT NO.	DRAWING NO.	REVISION
LC3	PP1	

