


REVISIONS		
REV	DATE	REVISION NOTES
B	2021.04.26	GENERAL AMENDMENTS
C	2021.06.21	ROOF BOX REMOVED

KEY

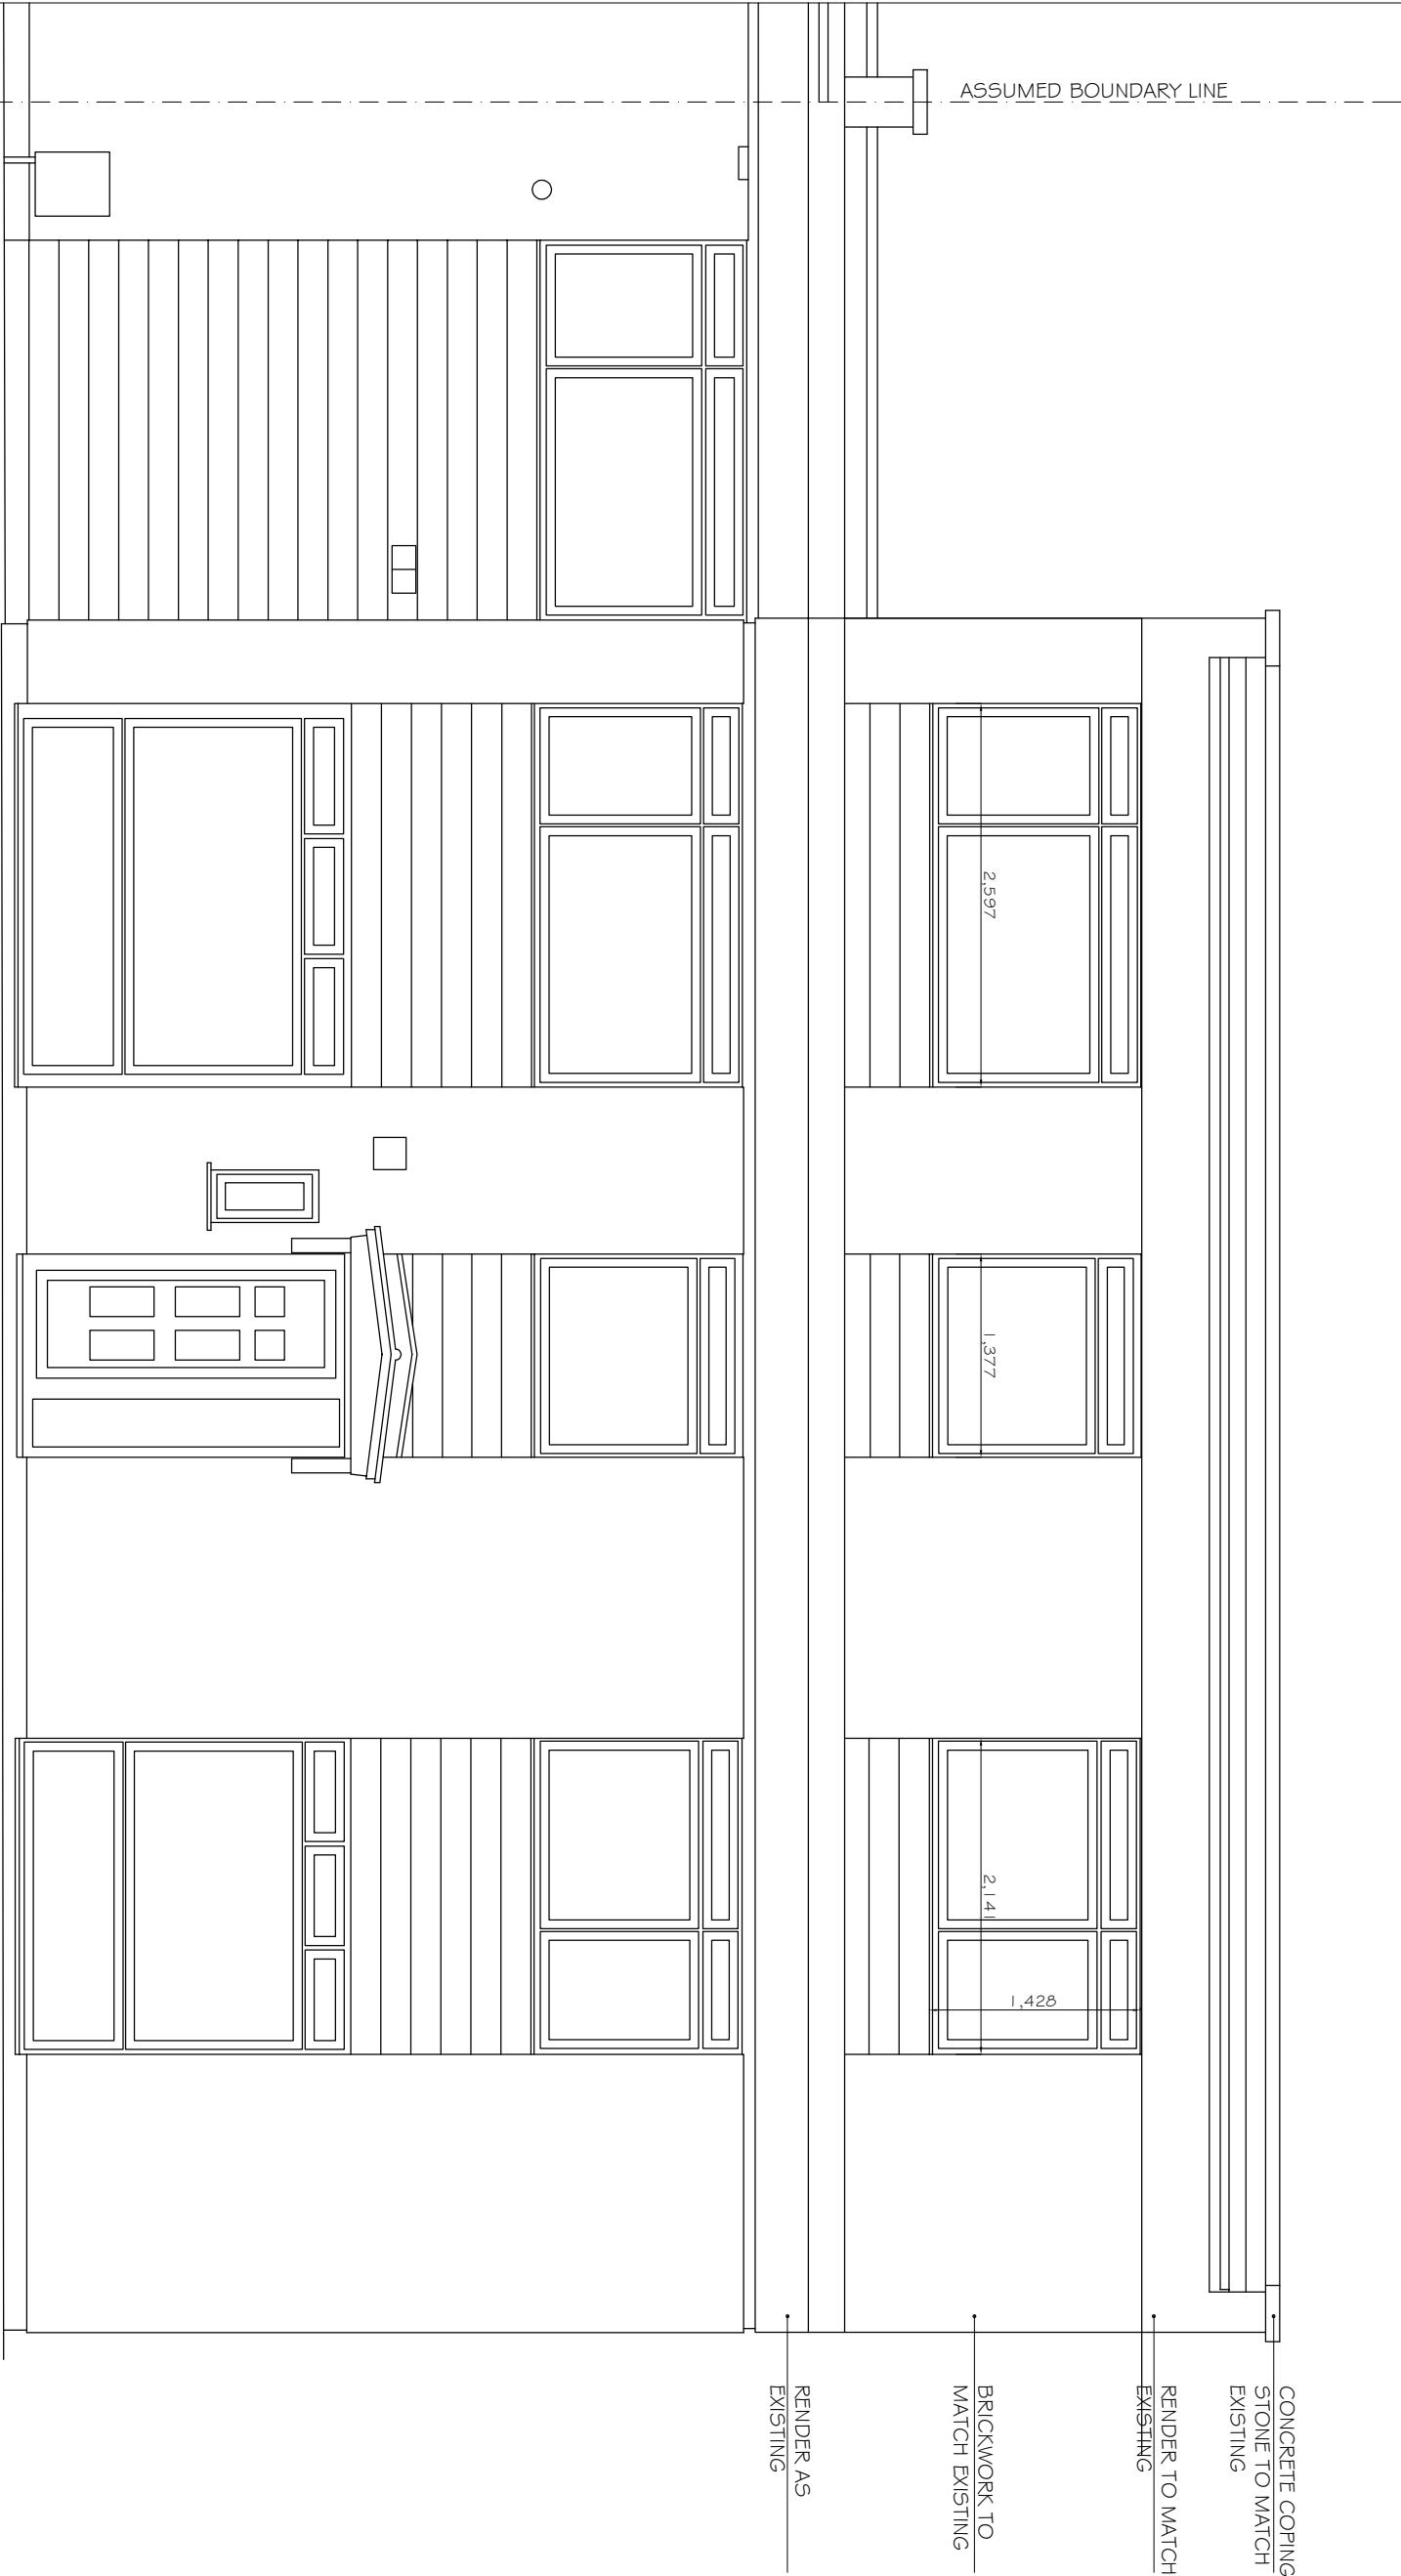

3 LYTTELTON CLOSE

- NOTES
1. Do not scale from this drawing.
 2. All dimensions are to be confirmed by the contractor and each element must be in accordance with the specification.
 3. Report all drawing errors, omissions and discrepancies to the architect/designer.

KASIA WHITFIELD DESIGN

KASIAWHITFIELD@GMAIL.COM
T: 020 73498652
M: 07989203533

JOB 3 LYTTELTON CLOSE
LONDON NW3 3SR
TITLE PROPOSED FRONT ELEVATION

DATE	SCALE	STATUS
2021.02.09	1:50@A3	PLANNING
PROJECT NO	DRAWING NO	REVISION
LC3	PP4	C