


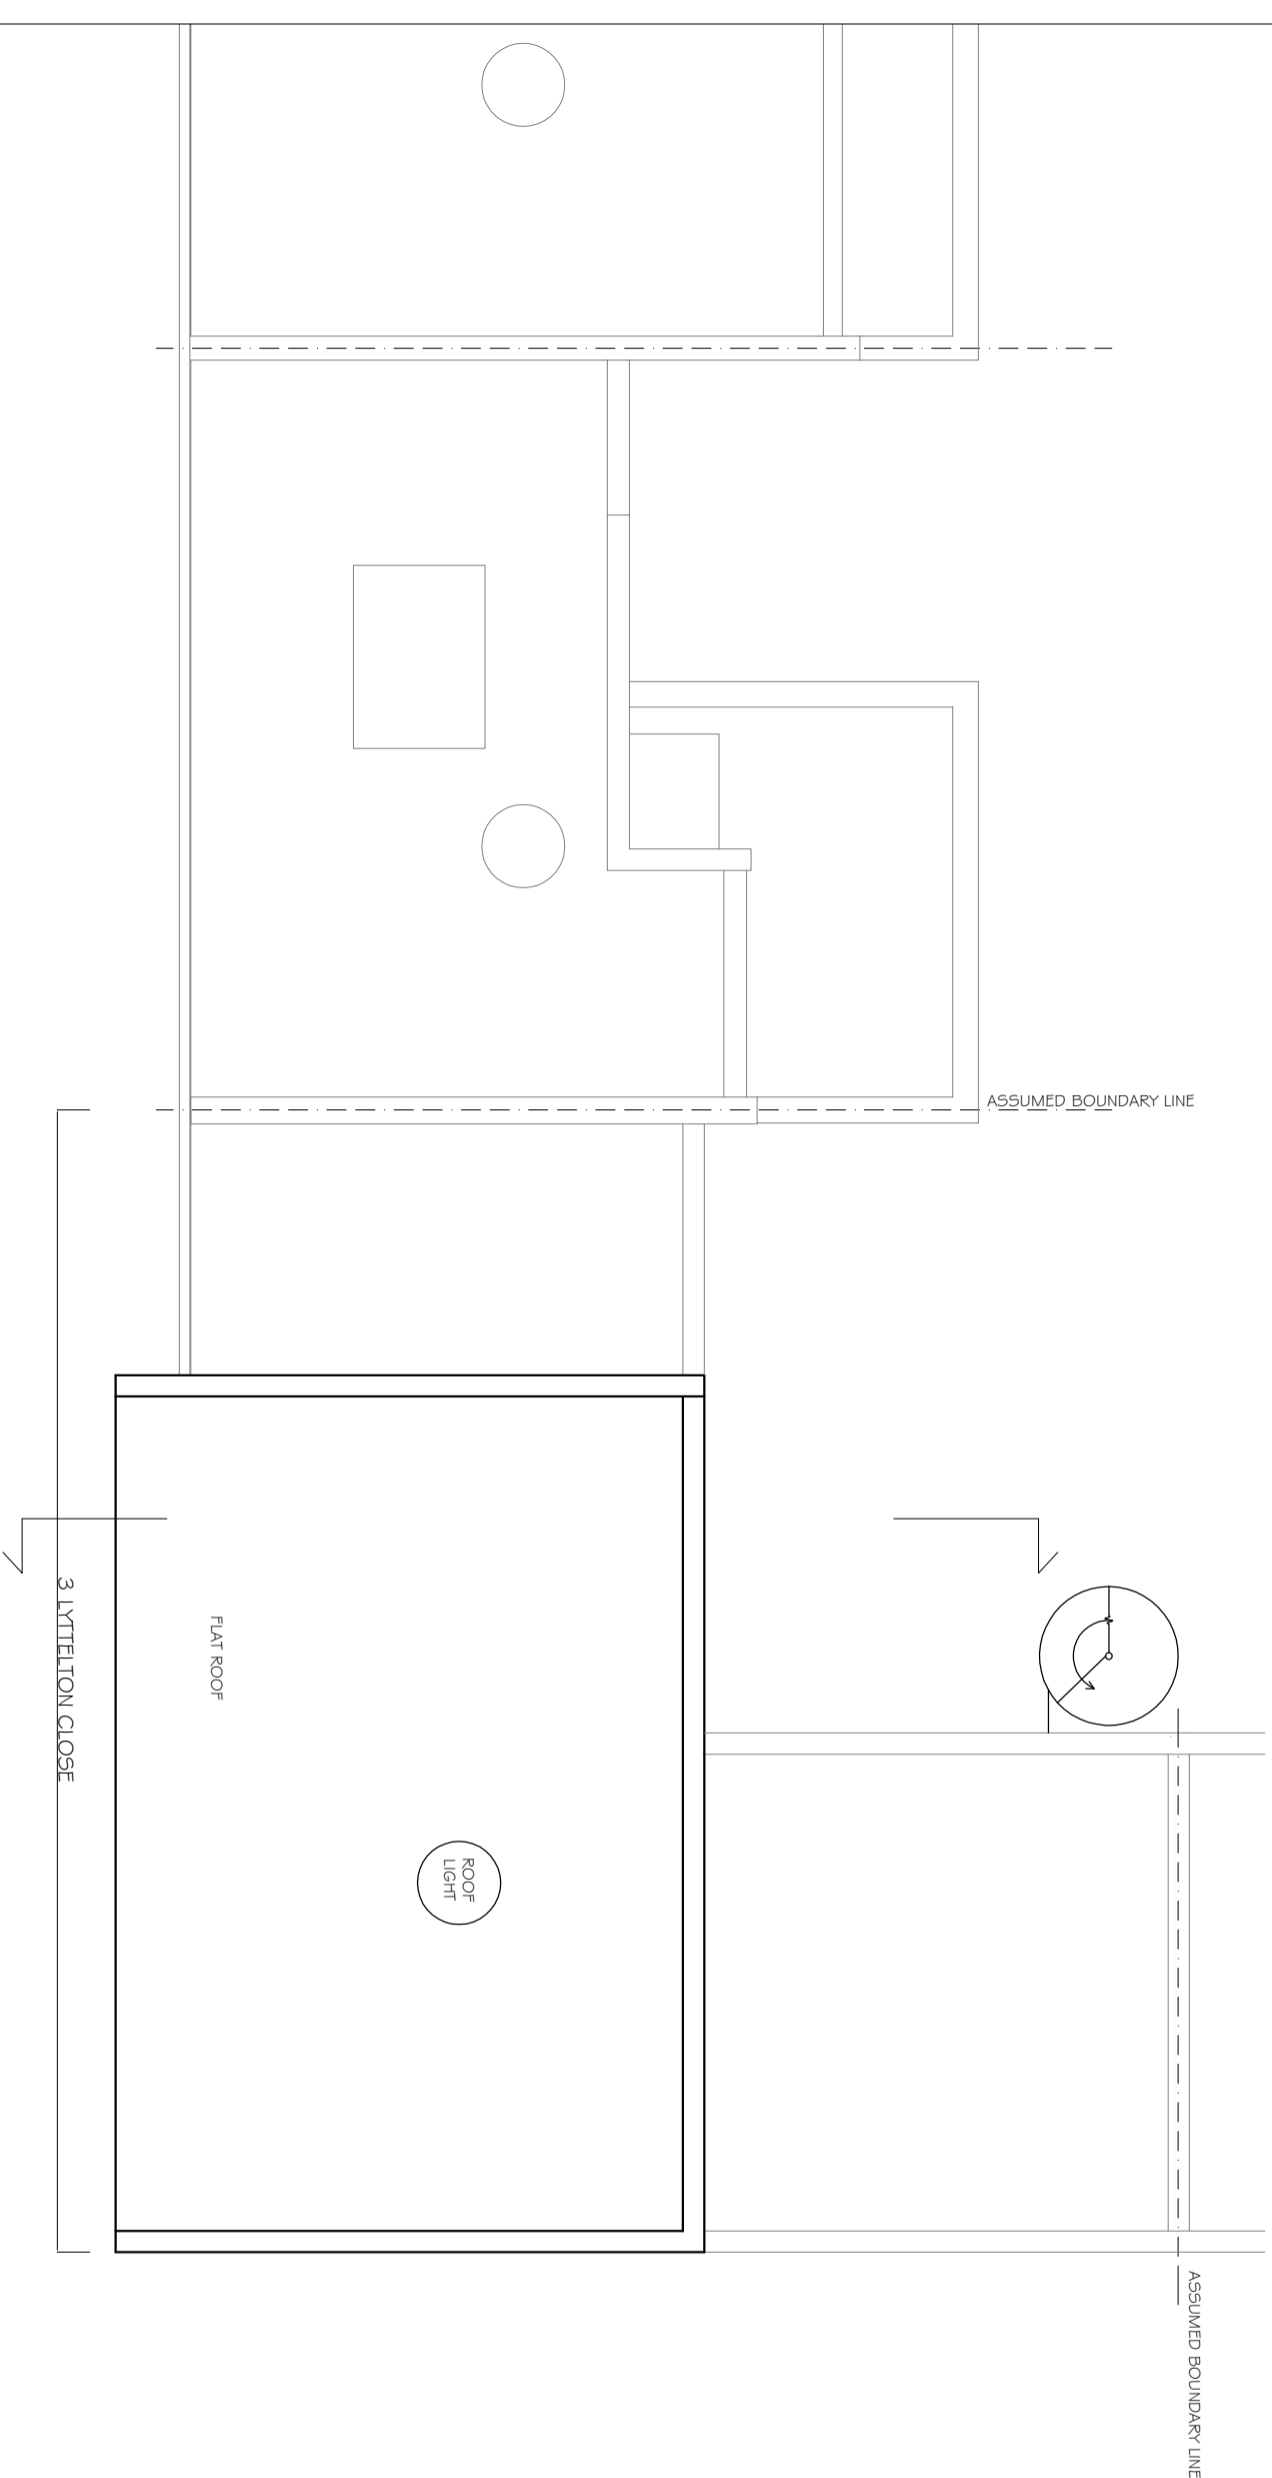

REVISIONS	
REV	DATE
B	2021.04.26
C	2021.06.21

REVISION NOTES:
GENERAL AMENDMENTS
ROOF BOX REMOVED

KEY



- NOTES
1. Do not scale & print this drawing.
 2. The contractor and each client must be responsible for the construction and any other issues to be the responsibility of the contractor.
 3. Report all drawing errors, omissions and discrepancies to the architect/designer.

KASIA WHITEFIELD DESIGN

KASIA WHITEFIELD@GMAIL.COM
TEL: 0203 7411881
M: 07786203533

JOB 3.1 LYTTTELTON CLOSE
LONDON NW3 3SR
TITLE PROPOSED ROOF PLAN

DATE	SCALE	STATUS
2021.02.17	1:100@A3	PLANNING

PROJECT NO.	DRAWING NO.	REVISION
LC3	PP3	C

0m 5m