


REVISIONS		
REV	DATE	REVISION NOTES
B	2021.04.26	GENERAL AMENDMENTS
C	2021.06.14	WINDOW OVERLOOKING THE FLAT ROOF AMENDED
D	2021.06.21	ROOF BOX REMOVED

KEY

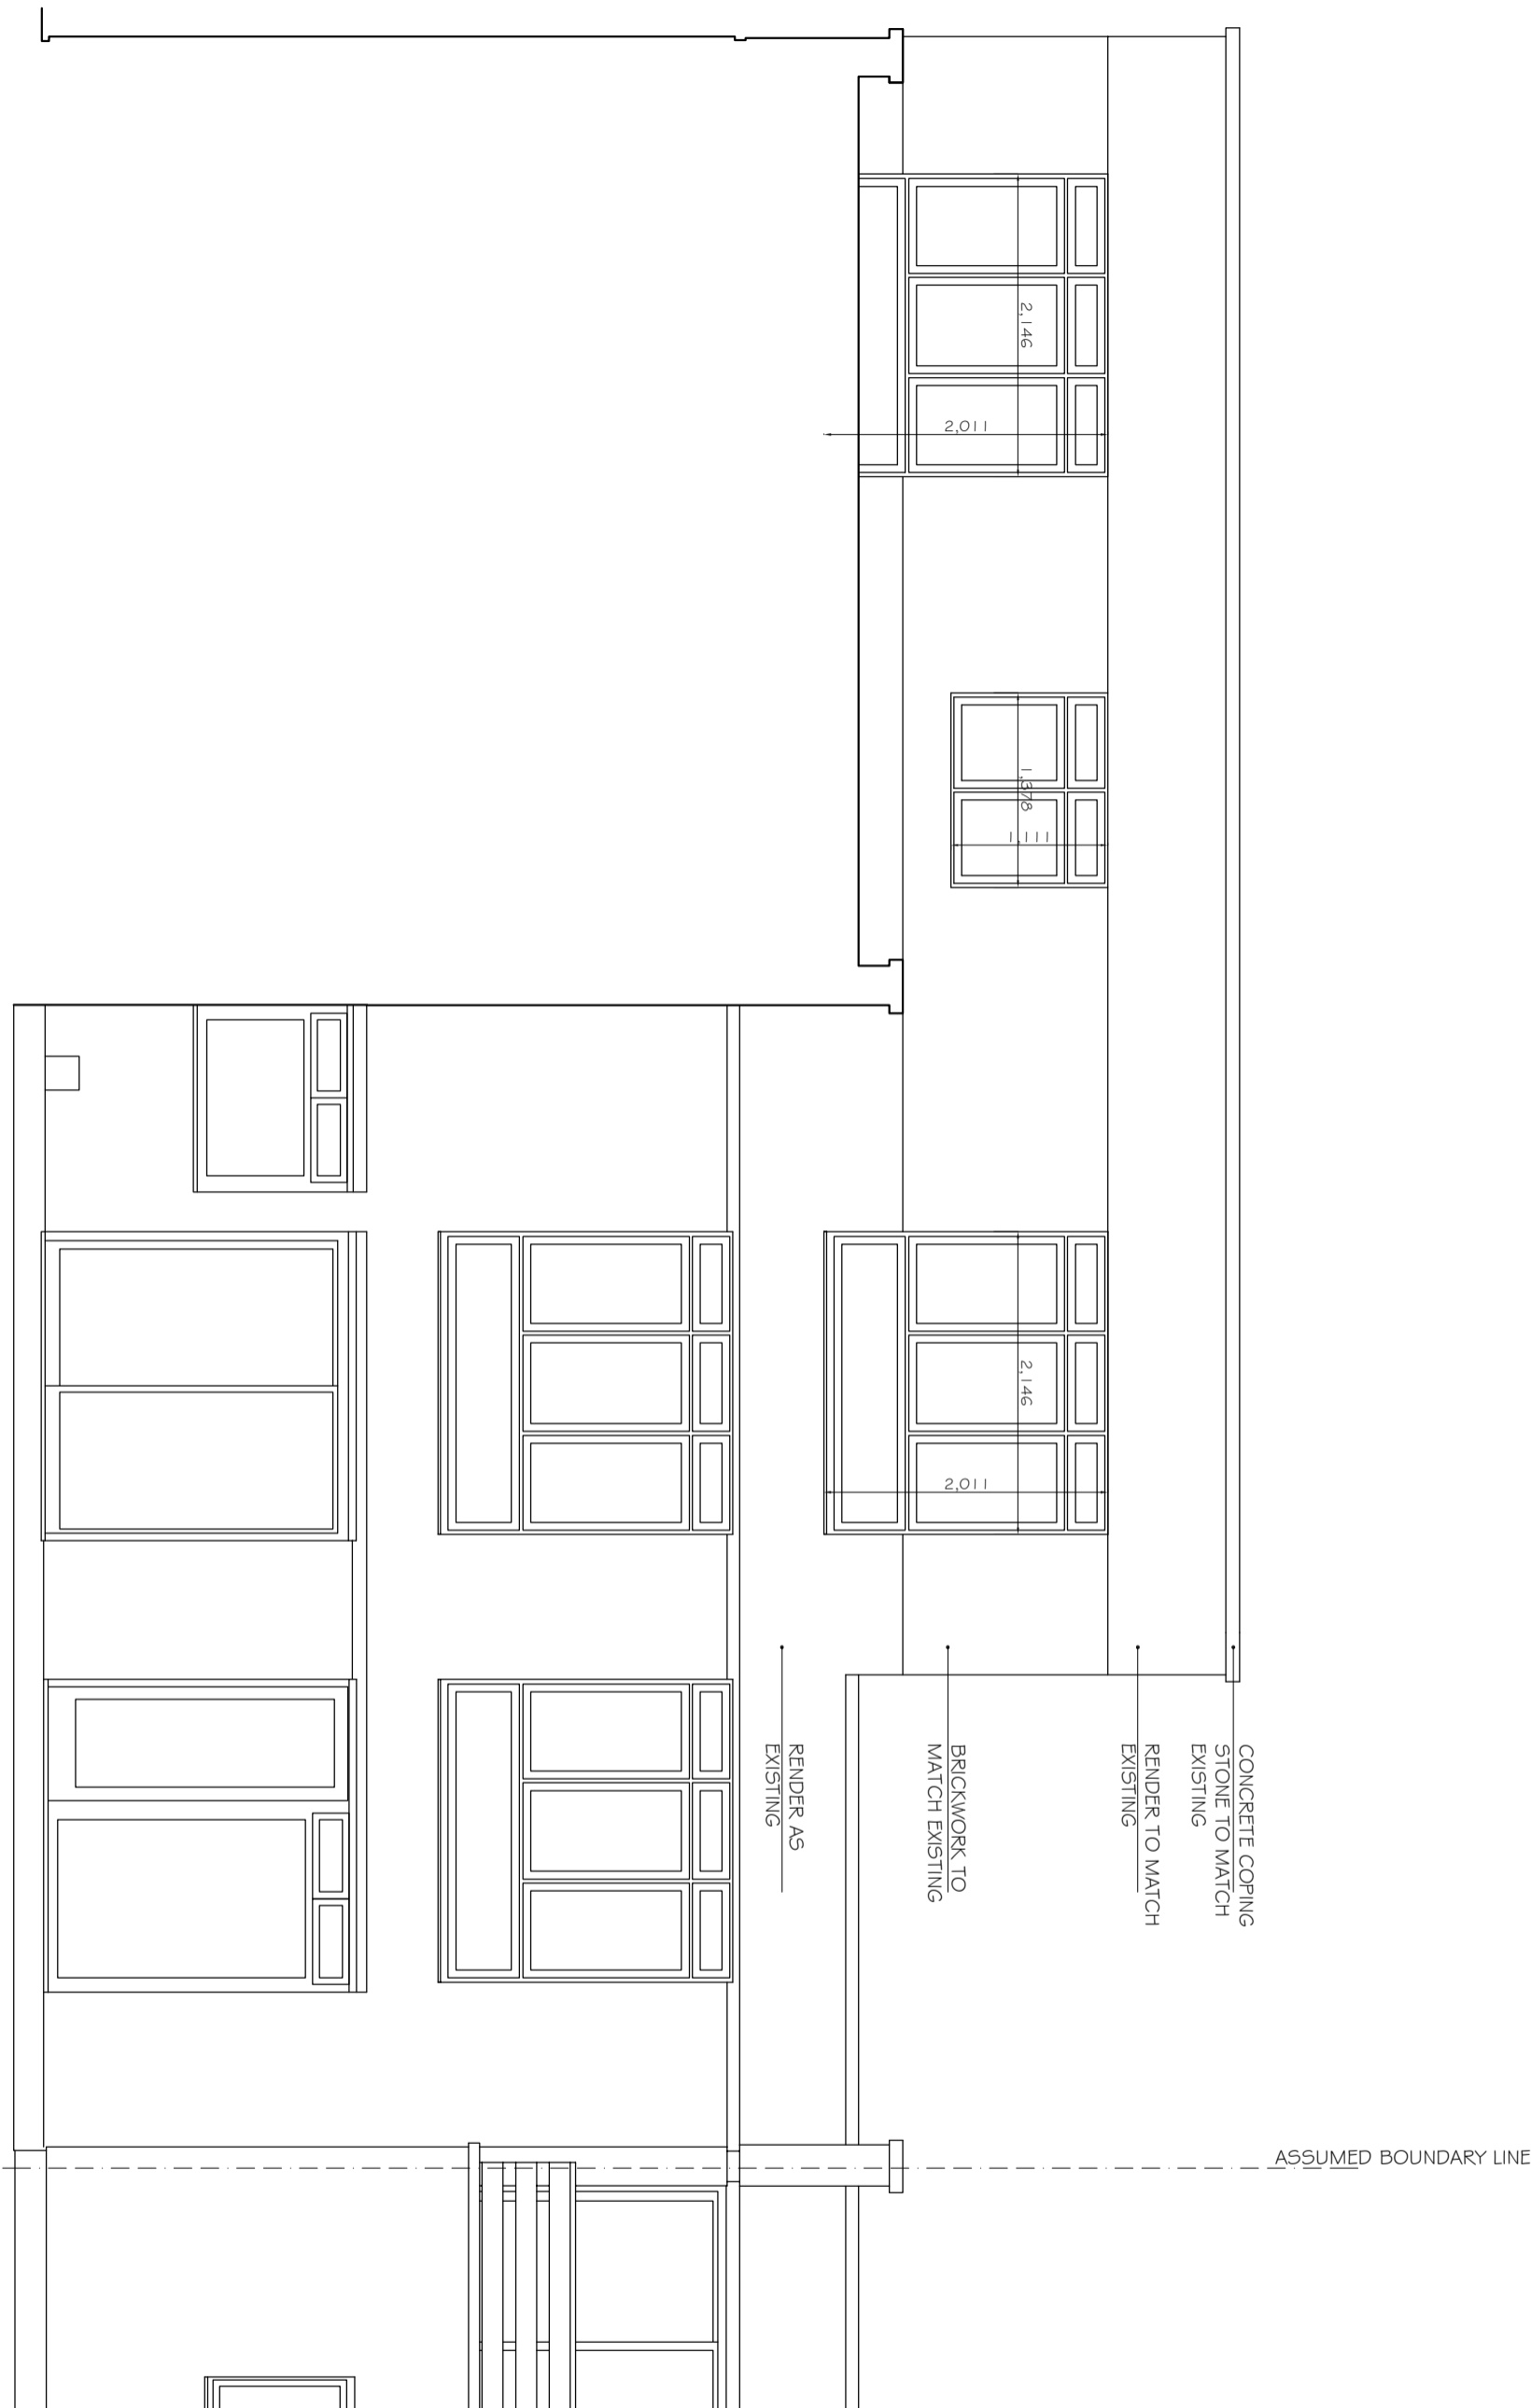

- NOTES
1. Do not scale from this drawing.
 2. All dimensions are given in millimetres by the contractor and shall remain their responsibility.
 3. Report all drawing errors, omissions and discrepancies to the architect/designer.

KASIA WHITFIELD DESIGN

KASIAWHITFIELD@GMAIL.COM
T: 020 74986852
M: 07989203533

JOB 3 LYTTELTON CLOSE
LONDON NW3 3SR
TITLE PROPOSED REAR ELEVATION

DATE	SCALE	STATUS
2021.02.17	1:50@A3	PLANNING
PROJECT NO	DRAWING NO	REVISION
LC3	PP5	D