




Existing Walkways steps and spiral

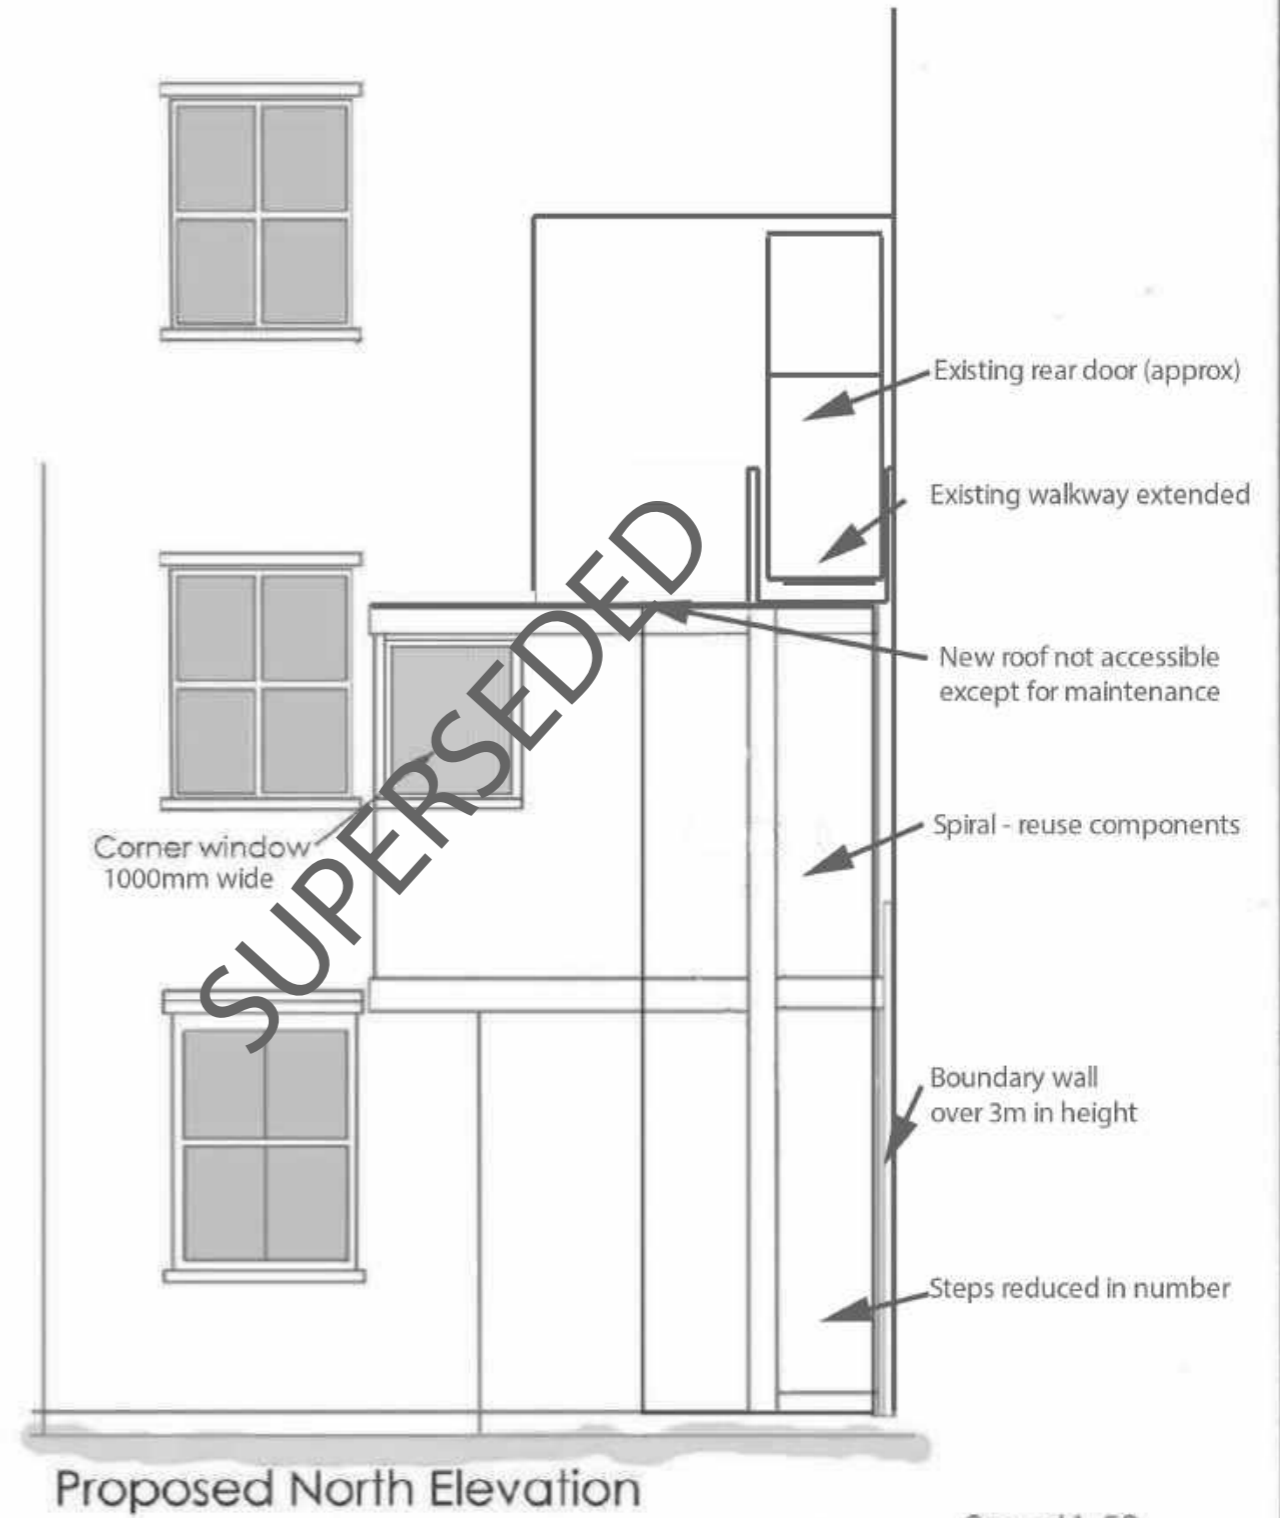

Corner window
1000mm wide

SUPERSEDED

3m at 1:50

CAMplan

NOTES:
Planning Drawing Only
All dimensions must be checked on site

Client c/o Agent
Job Title 49A Gascony Ave

Scale 1:50@ A3L
Drawn by MS
Date OCT2020

Drawing Title Rear Elevation	
Drg No. 0789.P.0104	Rev E