


Existing



Proposed

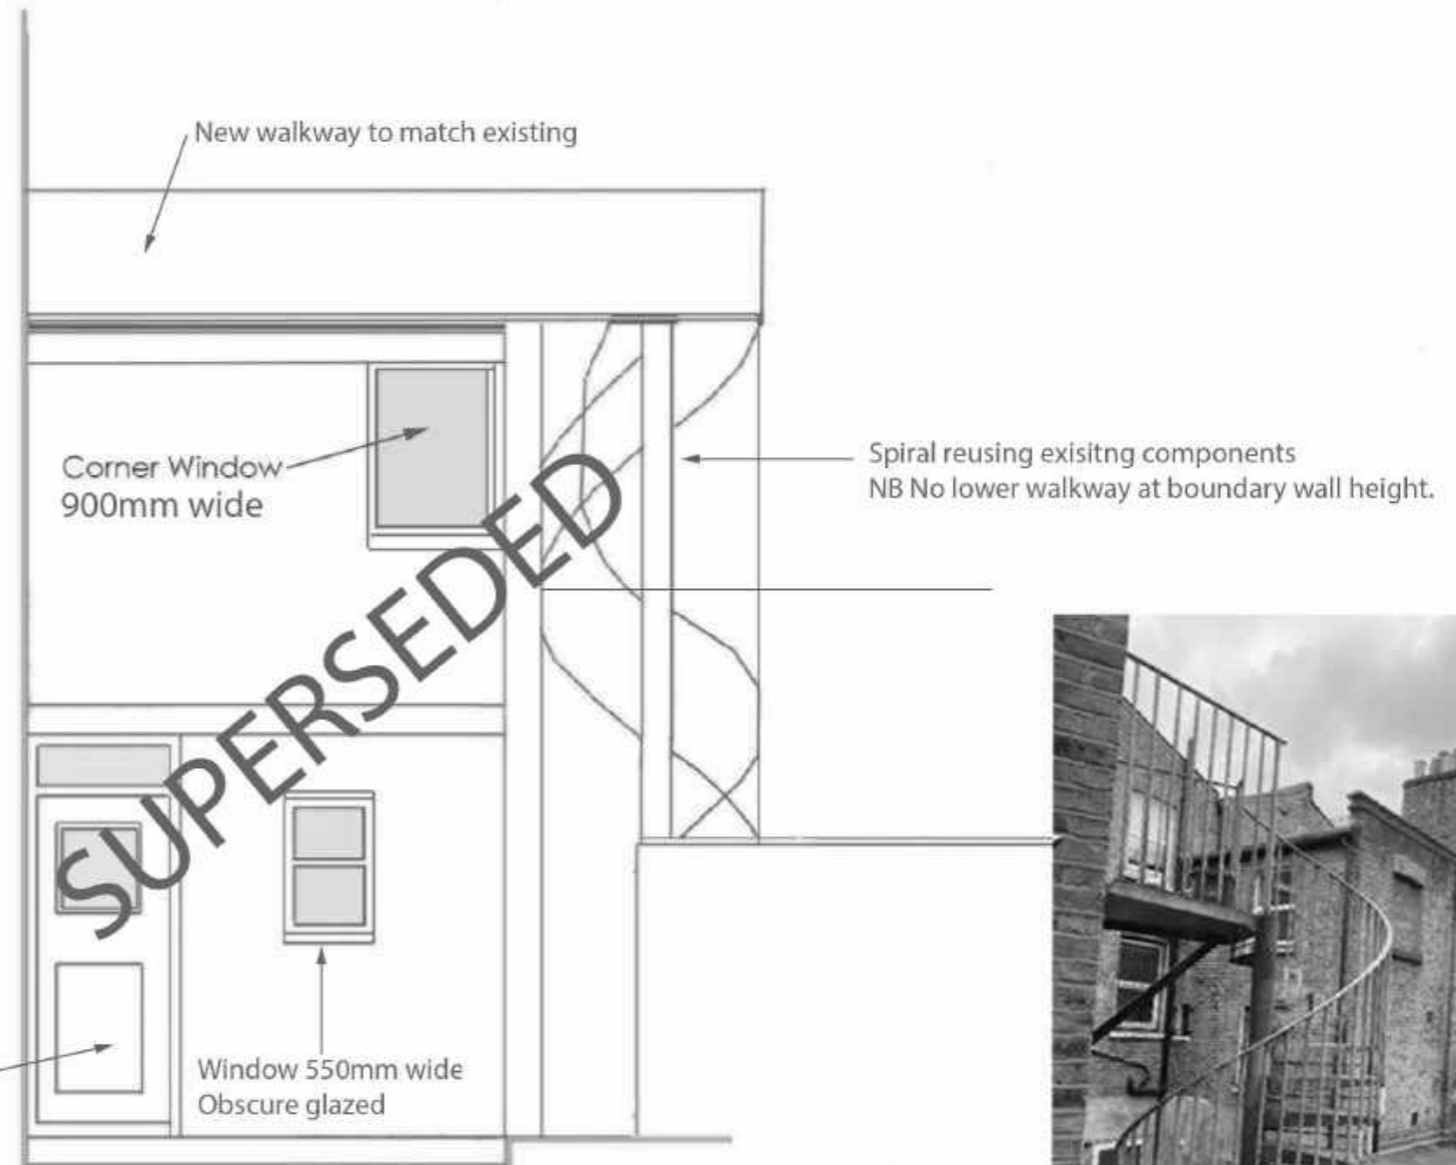

Existing walkways and spiral

**SUPERSEDED**

3m at 1:50

CAMplan

**NOTES:**  
 Planning Drawing Only  
 All dimensions must be checked on site

**Client** c/o Agent  
**Job Title** 49A Gascony Ave

**Scale** 1:50@A3L  
**Drawn by** MS  
**Date** OCT 2020

<b>Drawing Title</b> East Elevation	
<b>Drg No.</b> 0789.P.0105	<b>Rev</b> F