




Existing Walkways steps and spiral

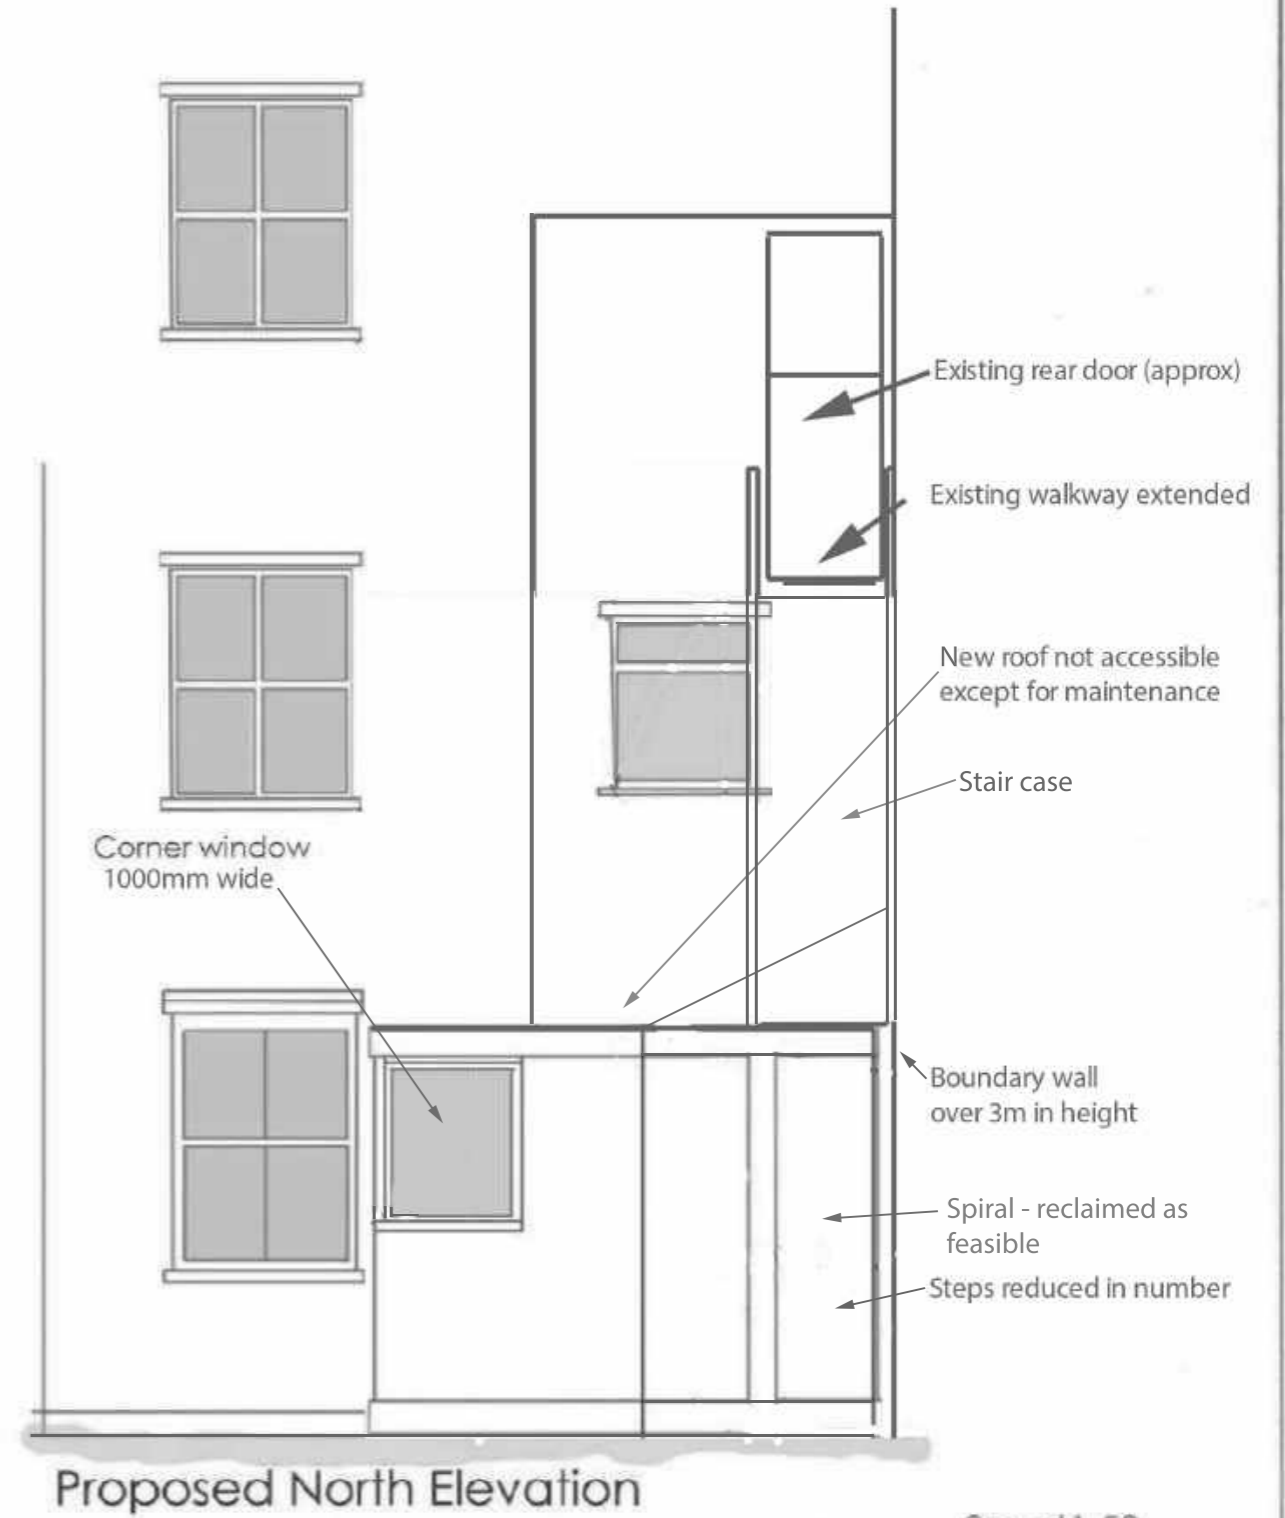

3m at 1:50

CAMplan

NOTES:
 Planning Drawing Only
 All dimensions must be checked on site

Client c/o Agent
Job Title 49A Gascony Ave

Scale 1:50@ A3L
Drawn by MS
Date OCT2020

Drawing Title North Elevation Proposed	
Drg No. 0789.P.0110	Rev