


Rev.	Date	By	Description

Do not scale from this drawing All dimensions to be checked on site  
Notify the Architect immediately of any discrepancies  
This drawing remains the copyright of the Architect  
**AAB architects**  
Studio 35, Bickerton House, 25 Bickerton Road, London N19 5JT  
Tel 020 7281 8955 mail@aabarchitects.co.uk www.aabarchitects.co.uk

**6 HOLLY VILLAGE, N6 6QJ**  
DRAWING : EXISTING SITE PLAN  
SCALE : 1:100 at A3  
DATE : 19.03.20

JOB NO.	SERIES	NO.	REV
<b>371</b>	<b>LB0</b>	<b>08</b>	<b>—</b>

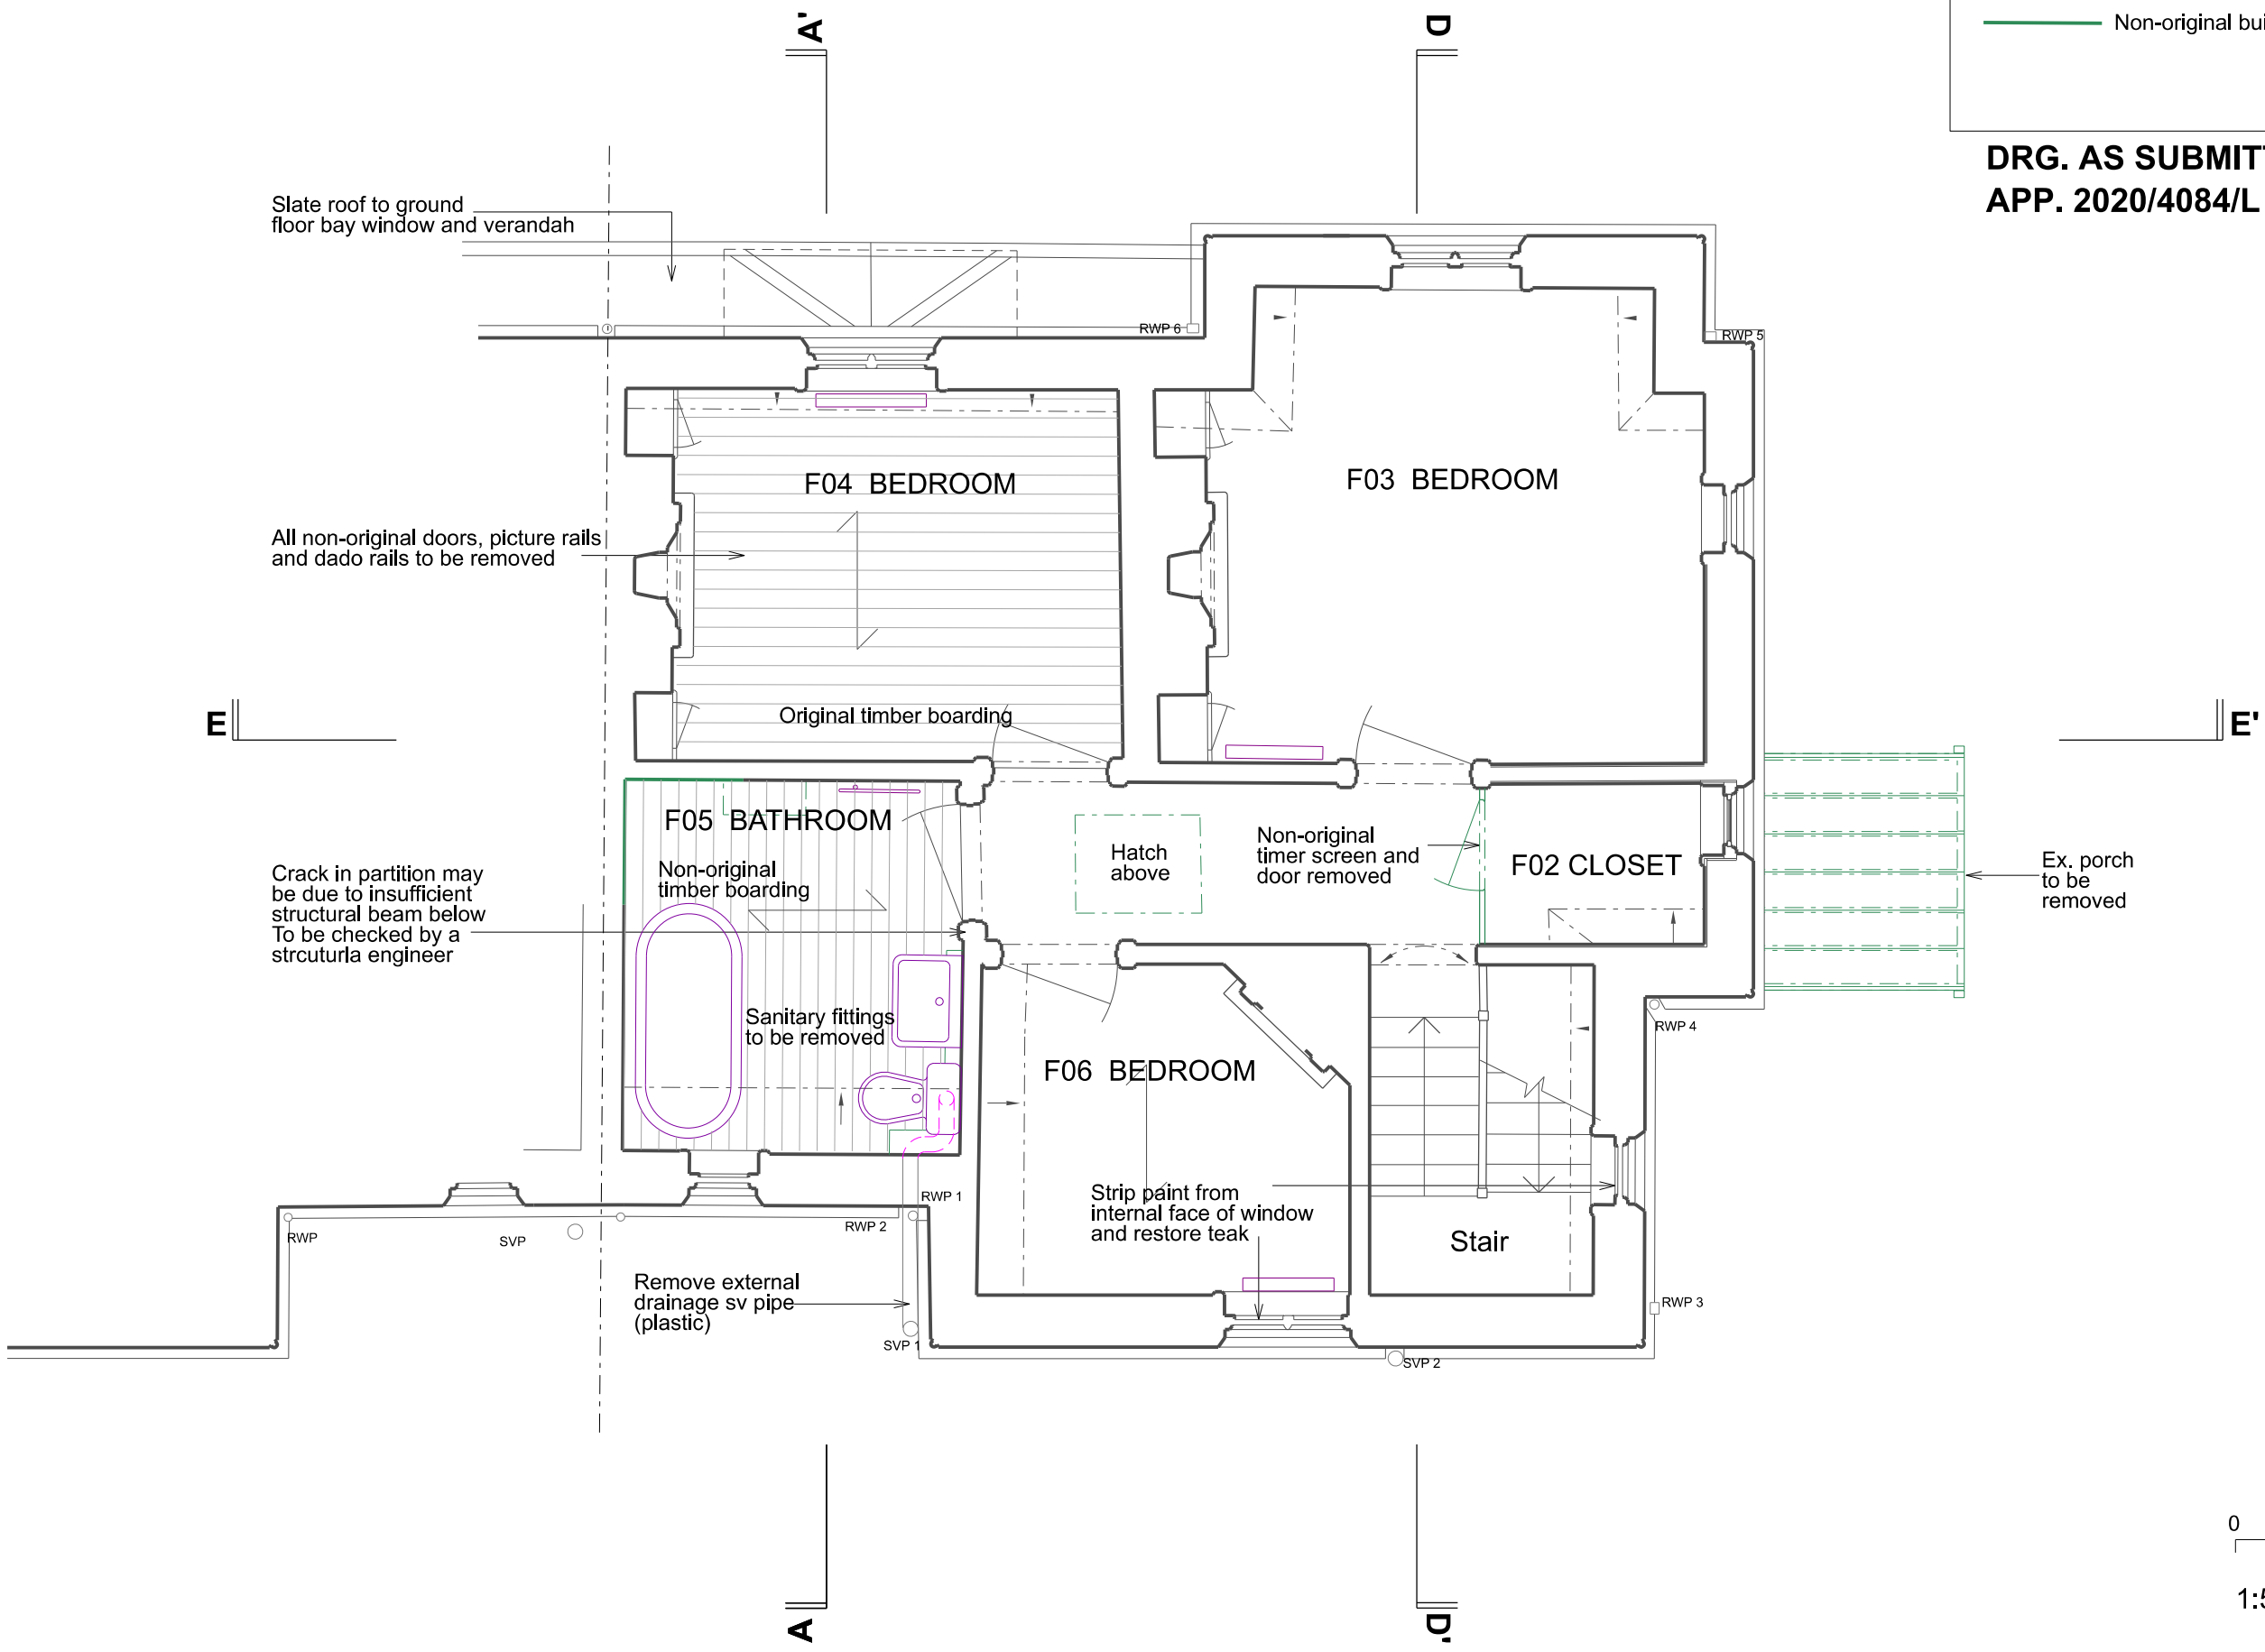


KEY  
Non-original building fabric

DRG. AS SUBMITTED FOR  
APP. 2020/4084/L

Rev.	Date	By	Description	Do not scale from this drawing All dimensions to be checked on site Notify the Architect immediately of any discrepancies This drawing remains the copyright of the Architect					JOB NO.	SERIES	NO.	REV
B	22.06.21		New stair to loft omitted	<b>AAB architects</b> Studio 35, Bickerton House, 25 Bickerton Road, London N19 5JT Tel 020 7281 8955 mail@aabarchitects.co.uk www.aabarchitects.co.uk					<b>371 LB</b>	<b>0</b>	<b>11</b>	<b>B</b>
				<b>6 HOLLY VILLAGE, N6 6QJ</b> DRAWING : EXISTING FIRST FLOOR PLAN SCALE : 1:50 at A3 DATE : 19.07.20								

NOTE  
Roof space to be cleared of all  
stored material, roof insulation  
and boarding above ceiling joists

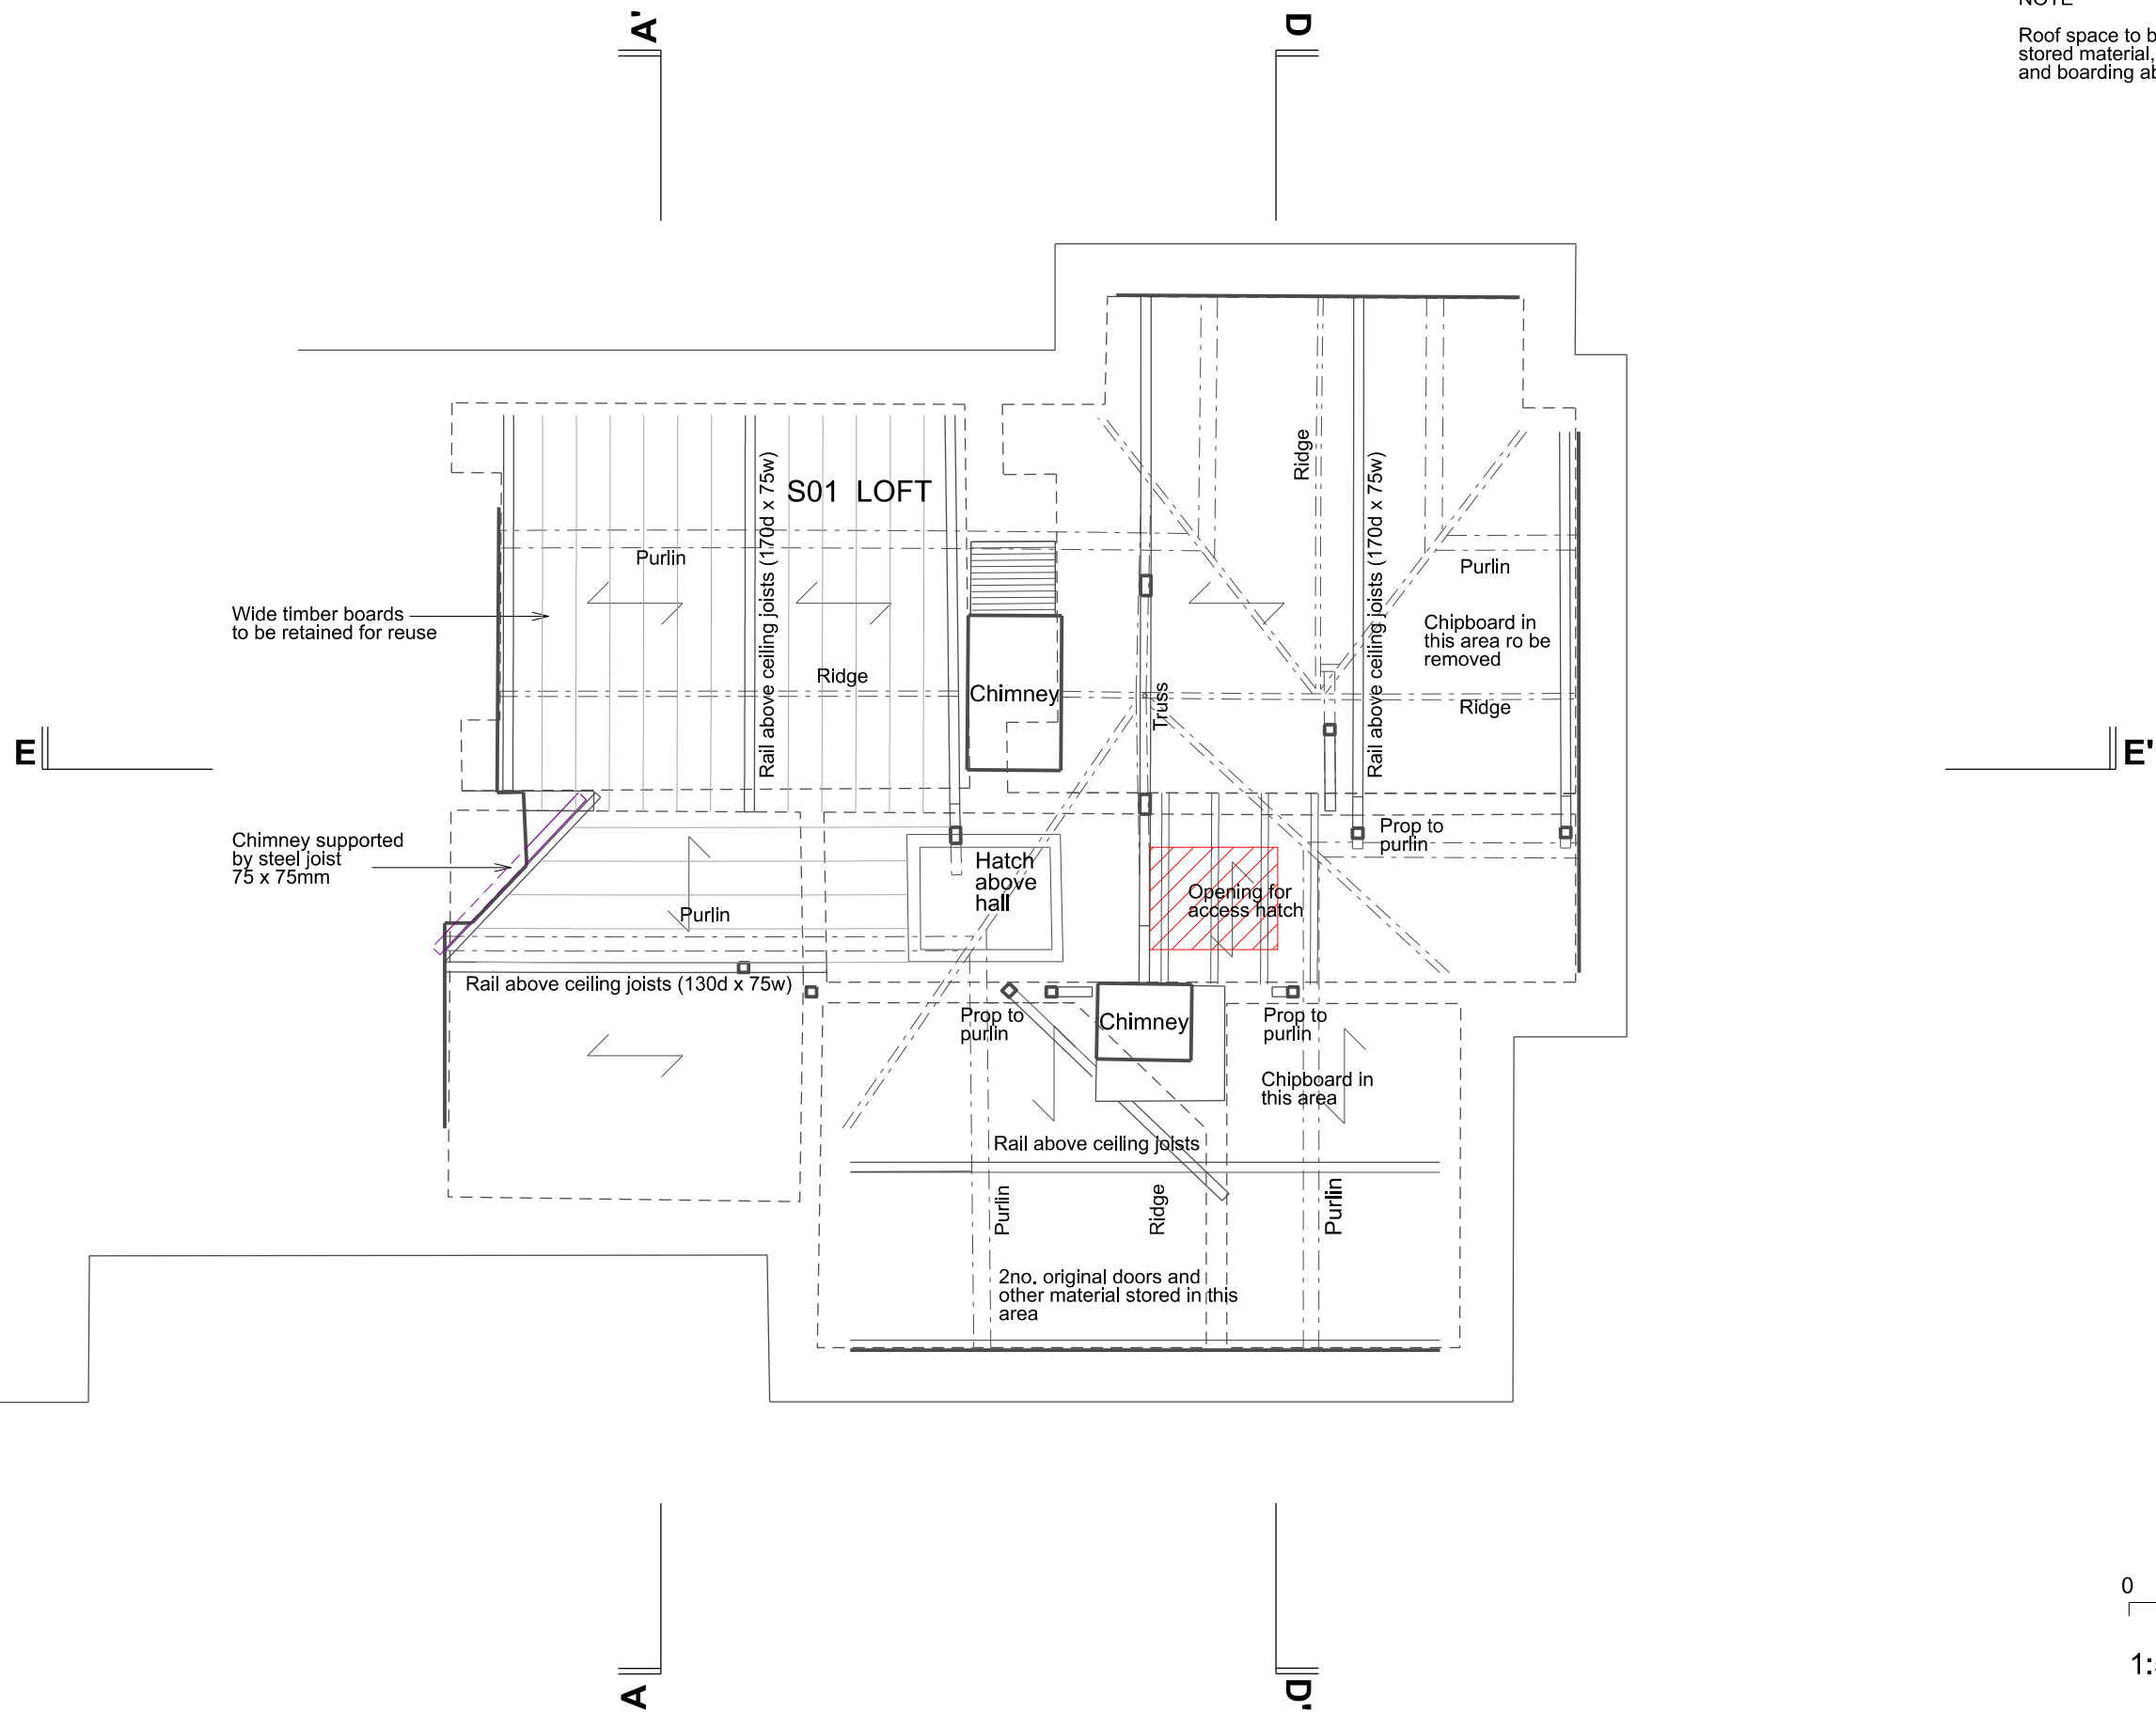


Rev.	Date	By	Description
A	22.06.21		Location of new opening in ceiling revised

Do not scale from this drawing All dimensions to be checked on site  
Notify the Architect immediately of any discrepancies  
This drawing remains the copyright of the Architect  
**AAB architects**  
Studio 35, Bickerton House, 25 Bickerton Road, London N19 5JT  
Tel 020 7281 8955 mail@aabarchitects.co.uk www.aabarchitects.co.uk

**6 HOLLY VILLAGE, N6 6QJ**  
DRAWING : EXISTING LOFT PLAN  
SCALE : 1:50 at A3  
DATE : 19.03.20

JOB NO.		SERIES	NO.	REV
<b>371LB 0</b>		<b>12</b>	<b>A</b>	

DRG. AS SUBMITTED FOR  
APP. 2020/4084/L

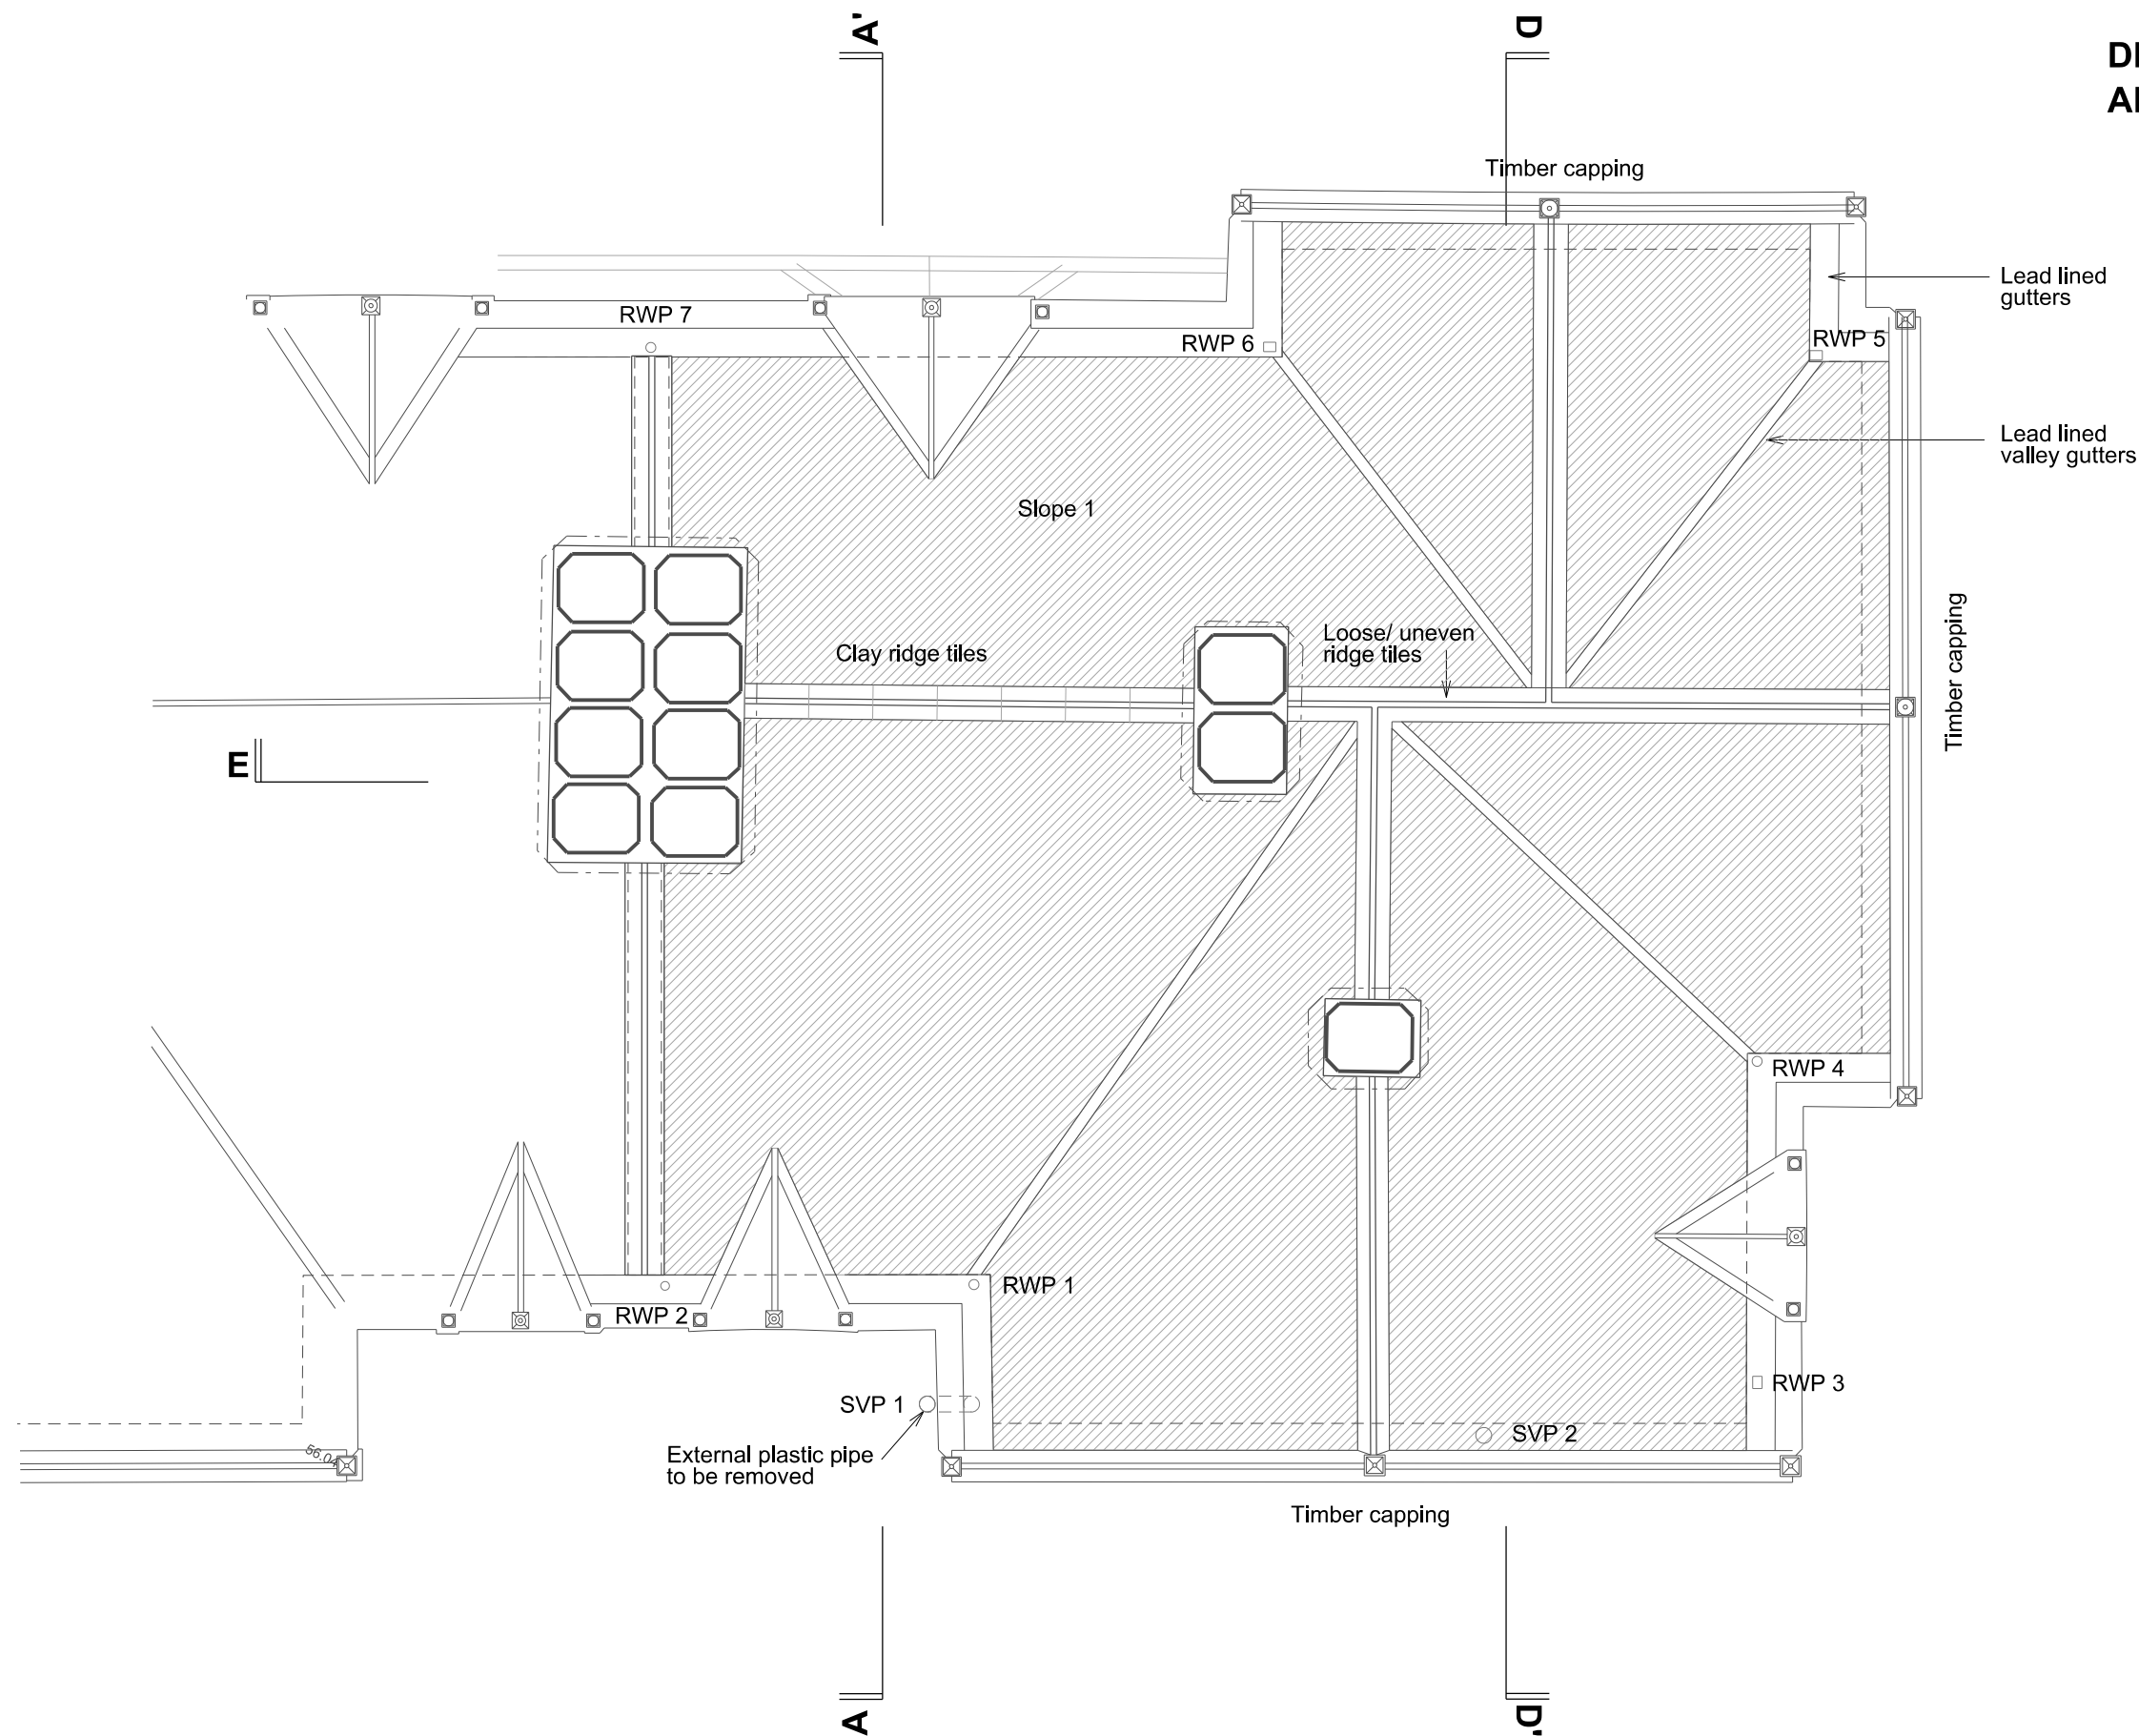




Rev.	Date	By	Description
A	20.02.21		Section lines revised

Do not scale from this drawing All dimensions to be checked on site  
Notify the Architect immediately of any discrepancies  
This drawing remains the copyright of the Architect  
**AAB architects**  
Studio 35, Bickerton House, 25 Bickerton Road, London N19 5JT  
Tel 020 7281 8955 mail@aabarchitects.co.uk www.aabarchitects.co.uk

**6 HOLLY VILLAGE, N6 6QJ**  
DRAWING : EXISTING ROOF PLAN  
SCALE : 1:50 at A3  
DATE : 19.03.20

JOB NO.	SERIES	NO.	REV
371LB 0	13	A	


KEY PLAN

 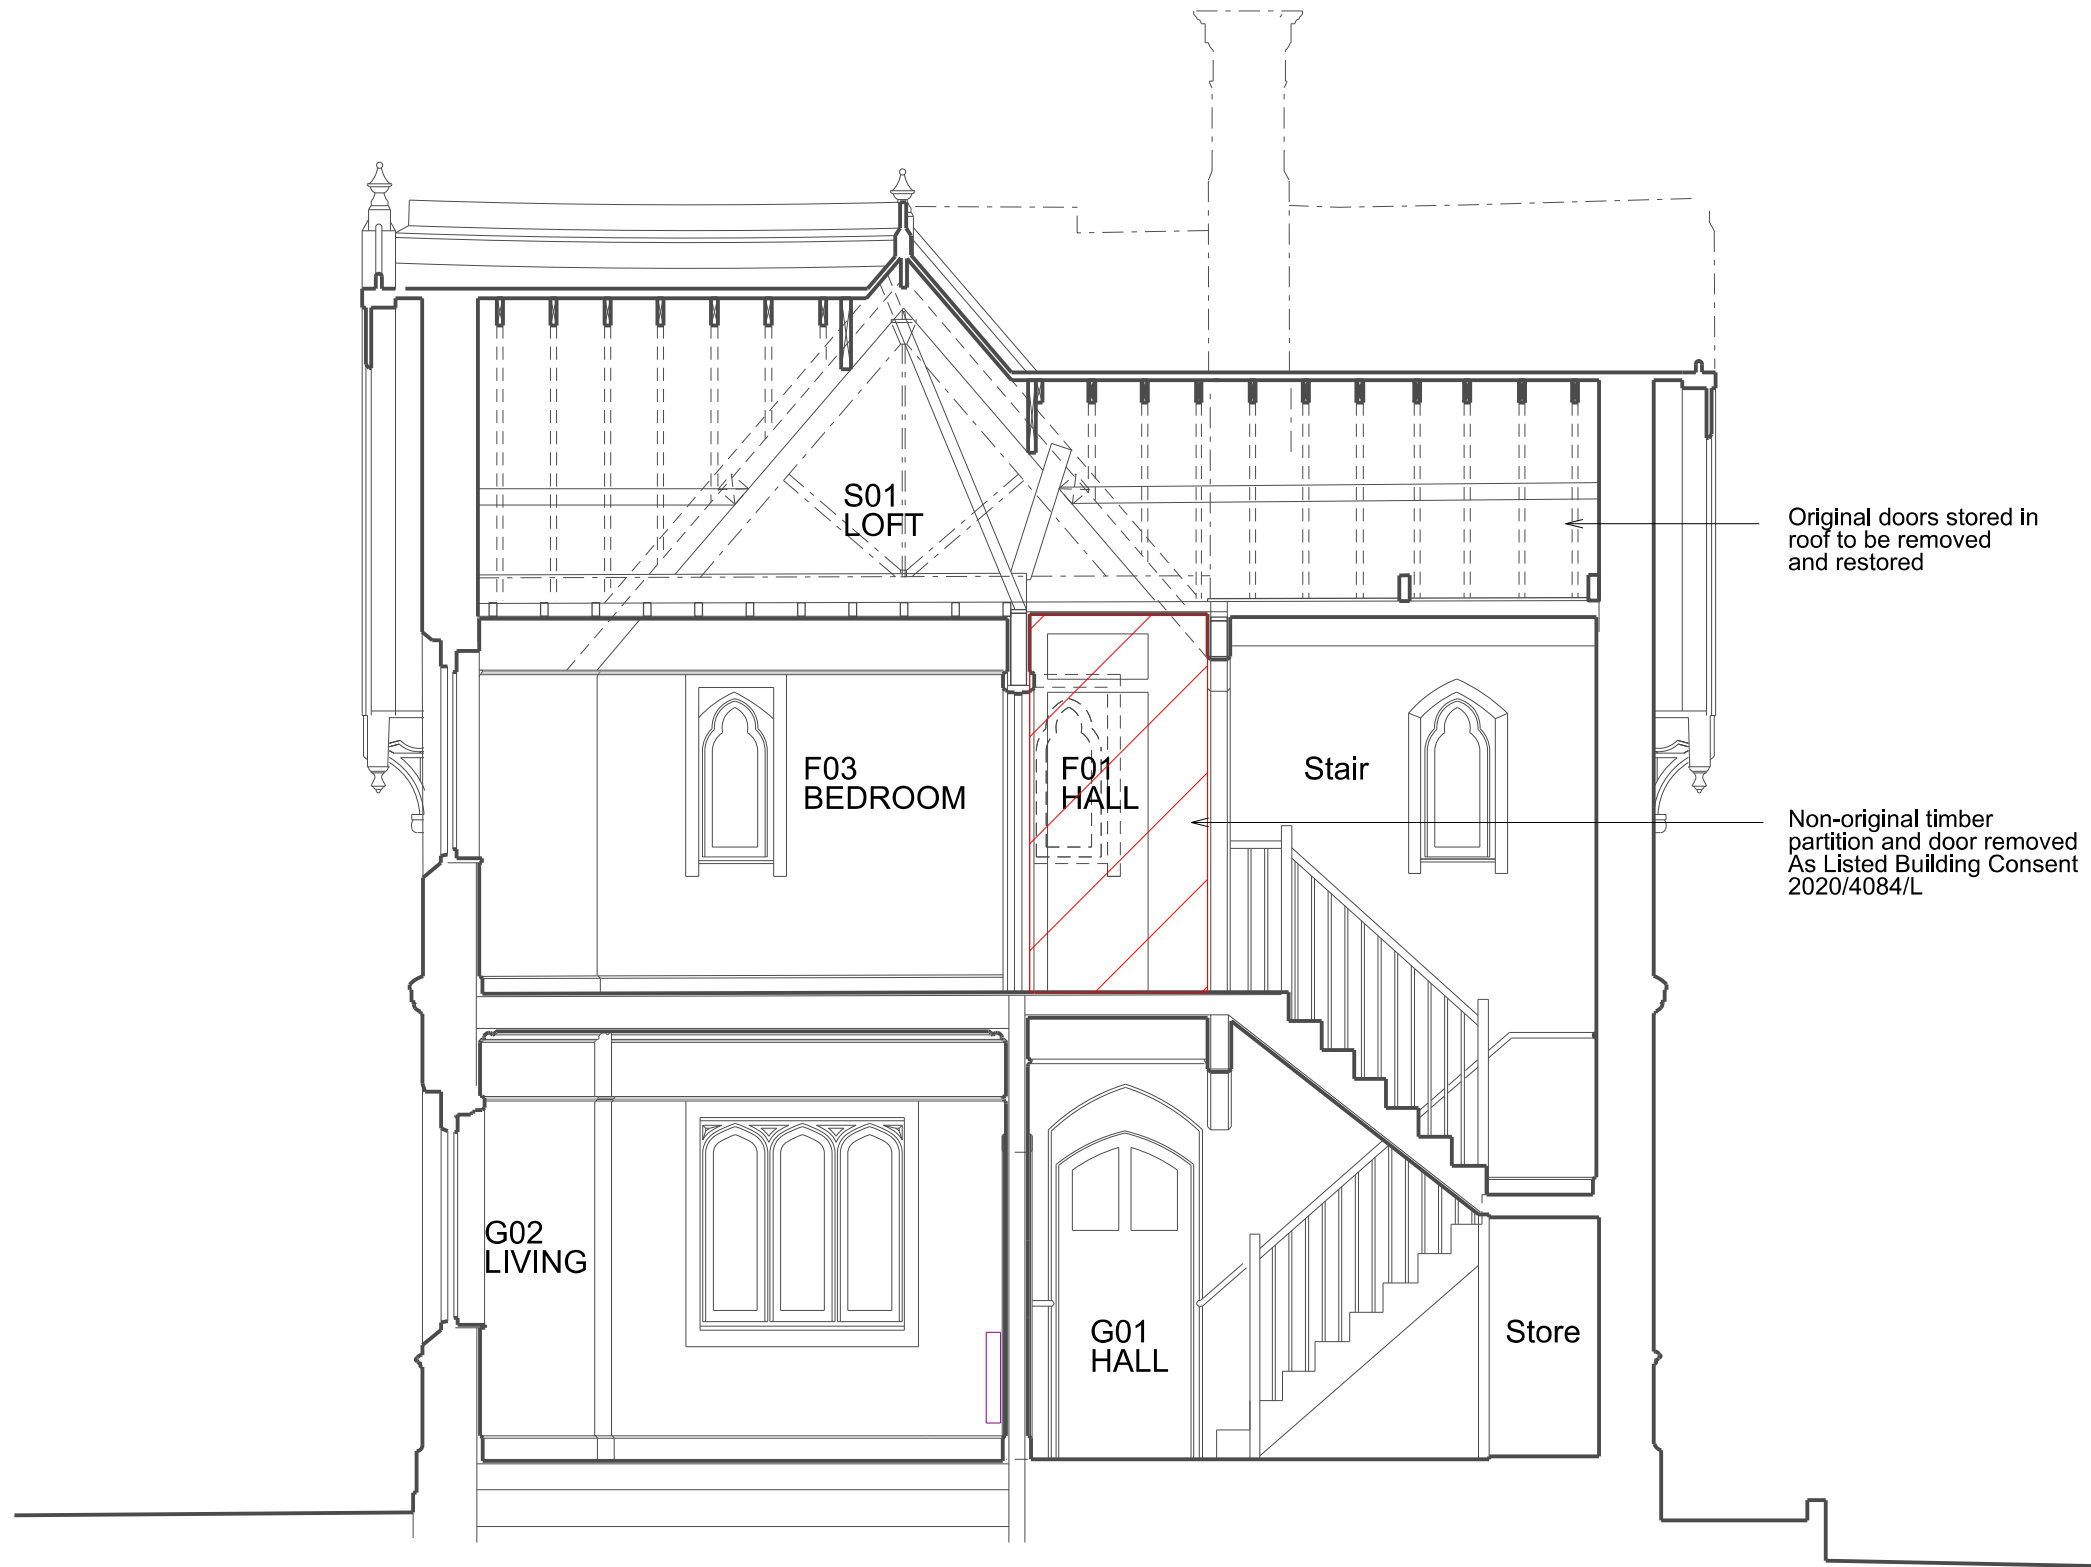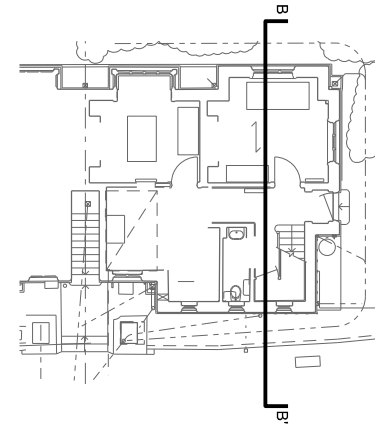

1:50 scale bar

Rev.	Date	By	Description	Do not scale from this drawing All dimensions to be checked on site Notify the Architect immediately of any discrepancies This drawing remains the copyright of the Architect <b>AAB architects</b> Studio 9, Bickerton House, 25 Bickerton Road, London N19 5JT Tel 020 7281 8955 mail@aabarchitects.co.uk www.aabarchitects.co.uk	6 HOLLY VILLAGE, N6			JOB NO.	SERIES	NO.	REV
					DRAWING : EXISTING SECTION D-D						
					SCALE : 1:50 at A3						
					DATE : 06.02.21						
					<b>371 LB0 23</b>						

This architectural floor plan shows the second floor of the 'Casa de la Memoria'. The plan is divided into several rooms and areas. On the left, there is a staircase labeled 'B' and a room labeled 'C'. In the center, there is a large open area with a dashed line indicating a partition or a path. To the right, there is a room labeled 'D' and a bathroom labeled 'E'. The plan also shows various doors, windows, and furniture like a bed and a desk. A thick black line labeled 'E' and 'E'' runs horizontally across the middle of the plan, possibly indicating a section line or a boundary. The drawing is a black and white line plan with some shading to indicate depth and structure.

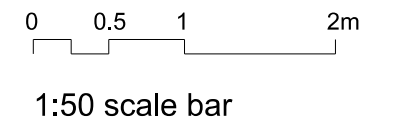

Rev.	Date	By	Description	<p>Do not scale from this drawing All dimensions to be checked on site Notify the Architect immediately of any discrepancies This drawing remains the copyright of the Architect <b>AAB architects</b> Studio 35, Bickerton House, 25 Bickerton Road, London N19 5JT Tel 020 7281 8955    mail@aabarchitects.co.uk    www.aabarchitects.co.uk</p>	<p><b>6 HOLLY VILLAGE, N6</b> DRAWING :    EXISTING SECTION E-E SCALE        :    1:50 at A3 DATE         :    06.02.21</p>		JOB NO.		SERIES	NO.	REV
A	18.06.21	Opening for new stair omitted	<b>371 LB 0</b>					<b>24</b>	<b>A</b>		