


Rev.	Date	By	Description	Do not scale from this drawing All dimensions to be checked on site Notify the Architect immediately of any discrepancies This drawing remains the copyright of the Architect <b>AAB architects</b> Studio 9, Bickerton House, 25 Bickerton Road, London N19 5JT Tel 020 7281 8955    mail@aabarchitects.co.uk    www.aabarchitects.co.uk	<b>6 HOLLY VILLAGE, N6</b> DRAWING :    PROPOSED FIRST FLOOR PLAN SCALE        :    1:50 at A3 DATE         :    14.07.20	JOB NO.		SERIES	NO.	REV
A	15.02.21		Loft steps added			<b>371 LB 1</b>	<b>11</b>	<b>B</b>		
B	07.06.21		Loft steps omitted							

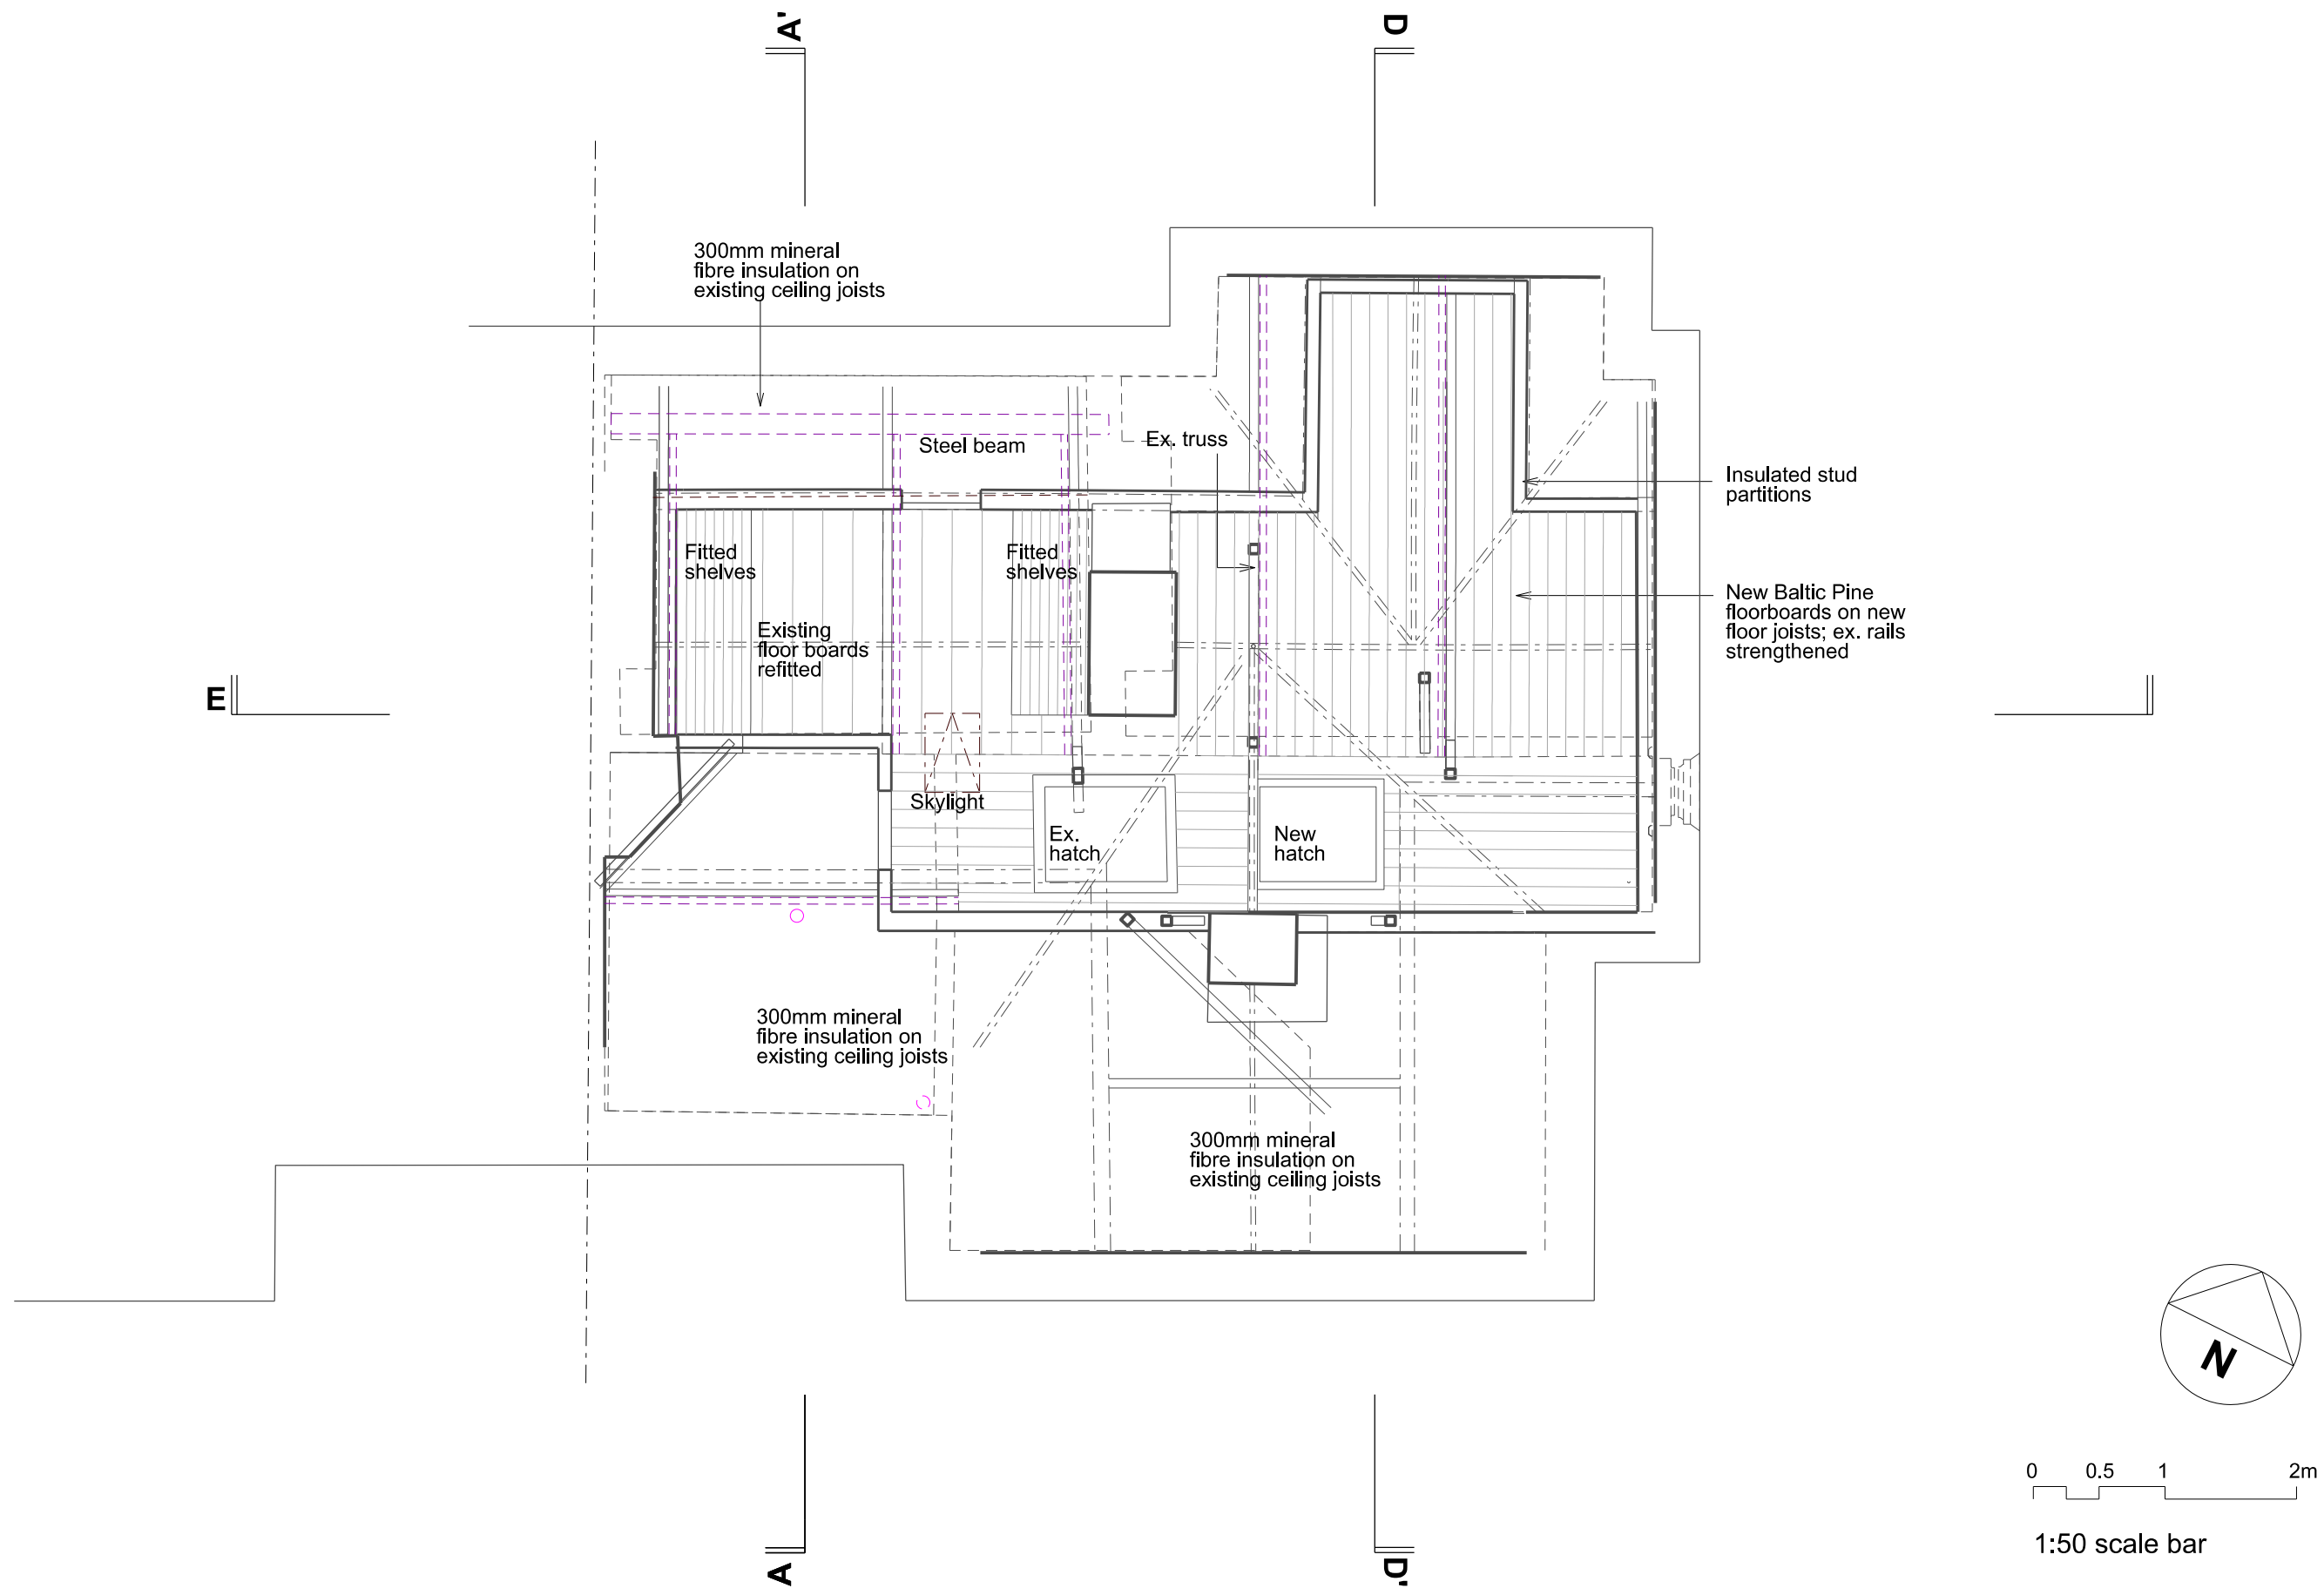


Rev.	Date	By	Description
A	10.06.21		Alternate step tread stair to loft omitted; access hatch added; rooflight to east slope omitted

Do not scale from this drawing All dimensions to be checked on site  
Notify the Architect immediately of any discrepancies  
This drawing remains the copyright of the Architect  
**AAB architects**  
Studio 35, Bickerton House, 25 Bickerton Road, London N19 5JT  
Tel 020 7281 8955 mail@aabarchitects.co.uk www.aabarchitects.co.uk

**6 HOLLY VILLAGE, N6**  
DRAWING : PROPOSED LOFT PLAN  
SCALE : 1:50 at A3  
DATE : 14.02.21

JOB NO.		SERIES	NO.	REV
<b>371 LB 1</b>	<b>12</b>	<b>A</b>		

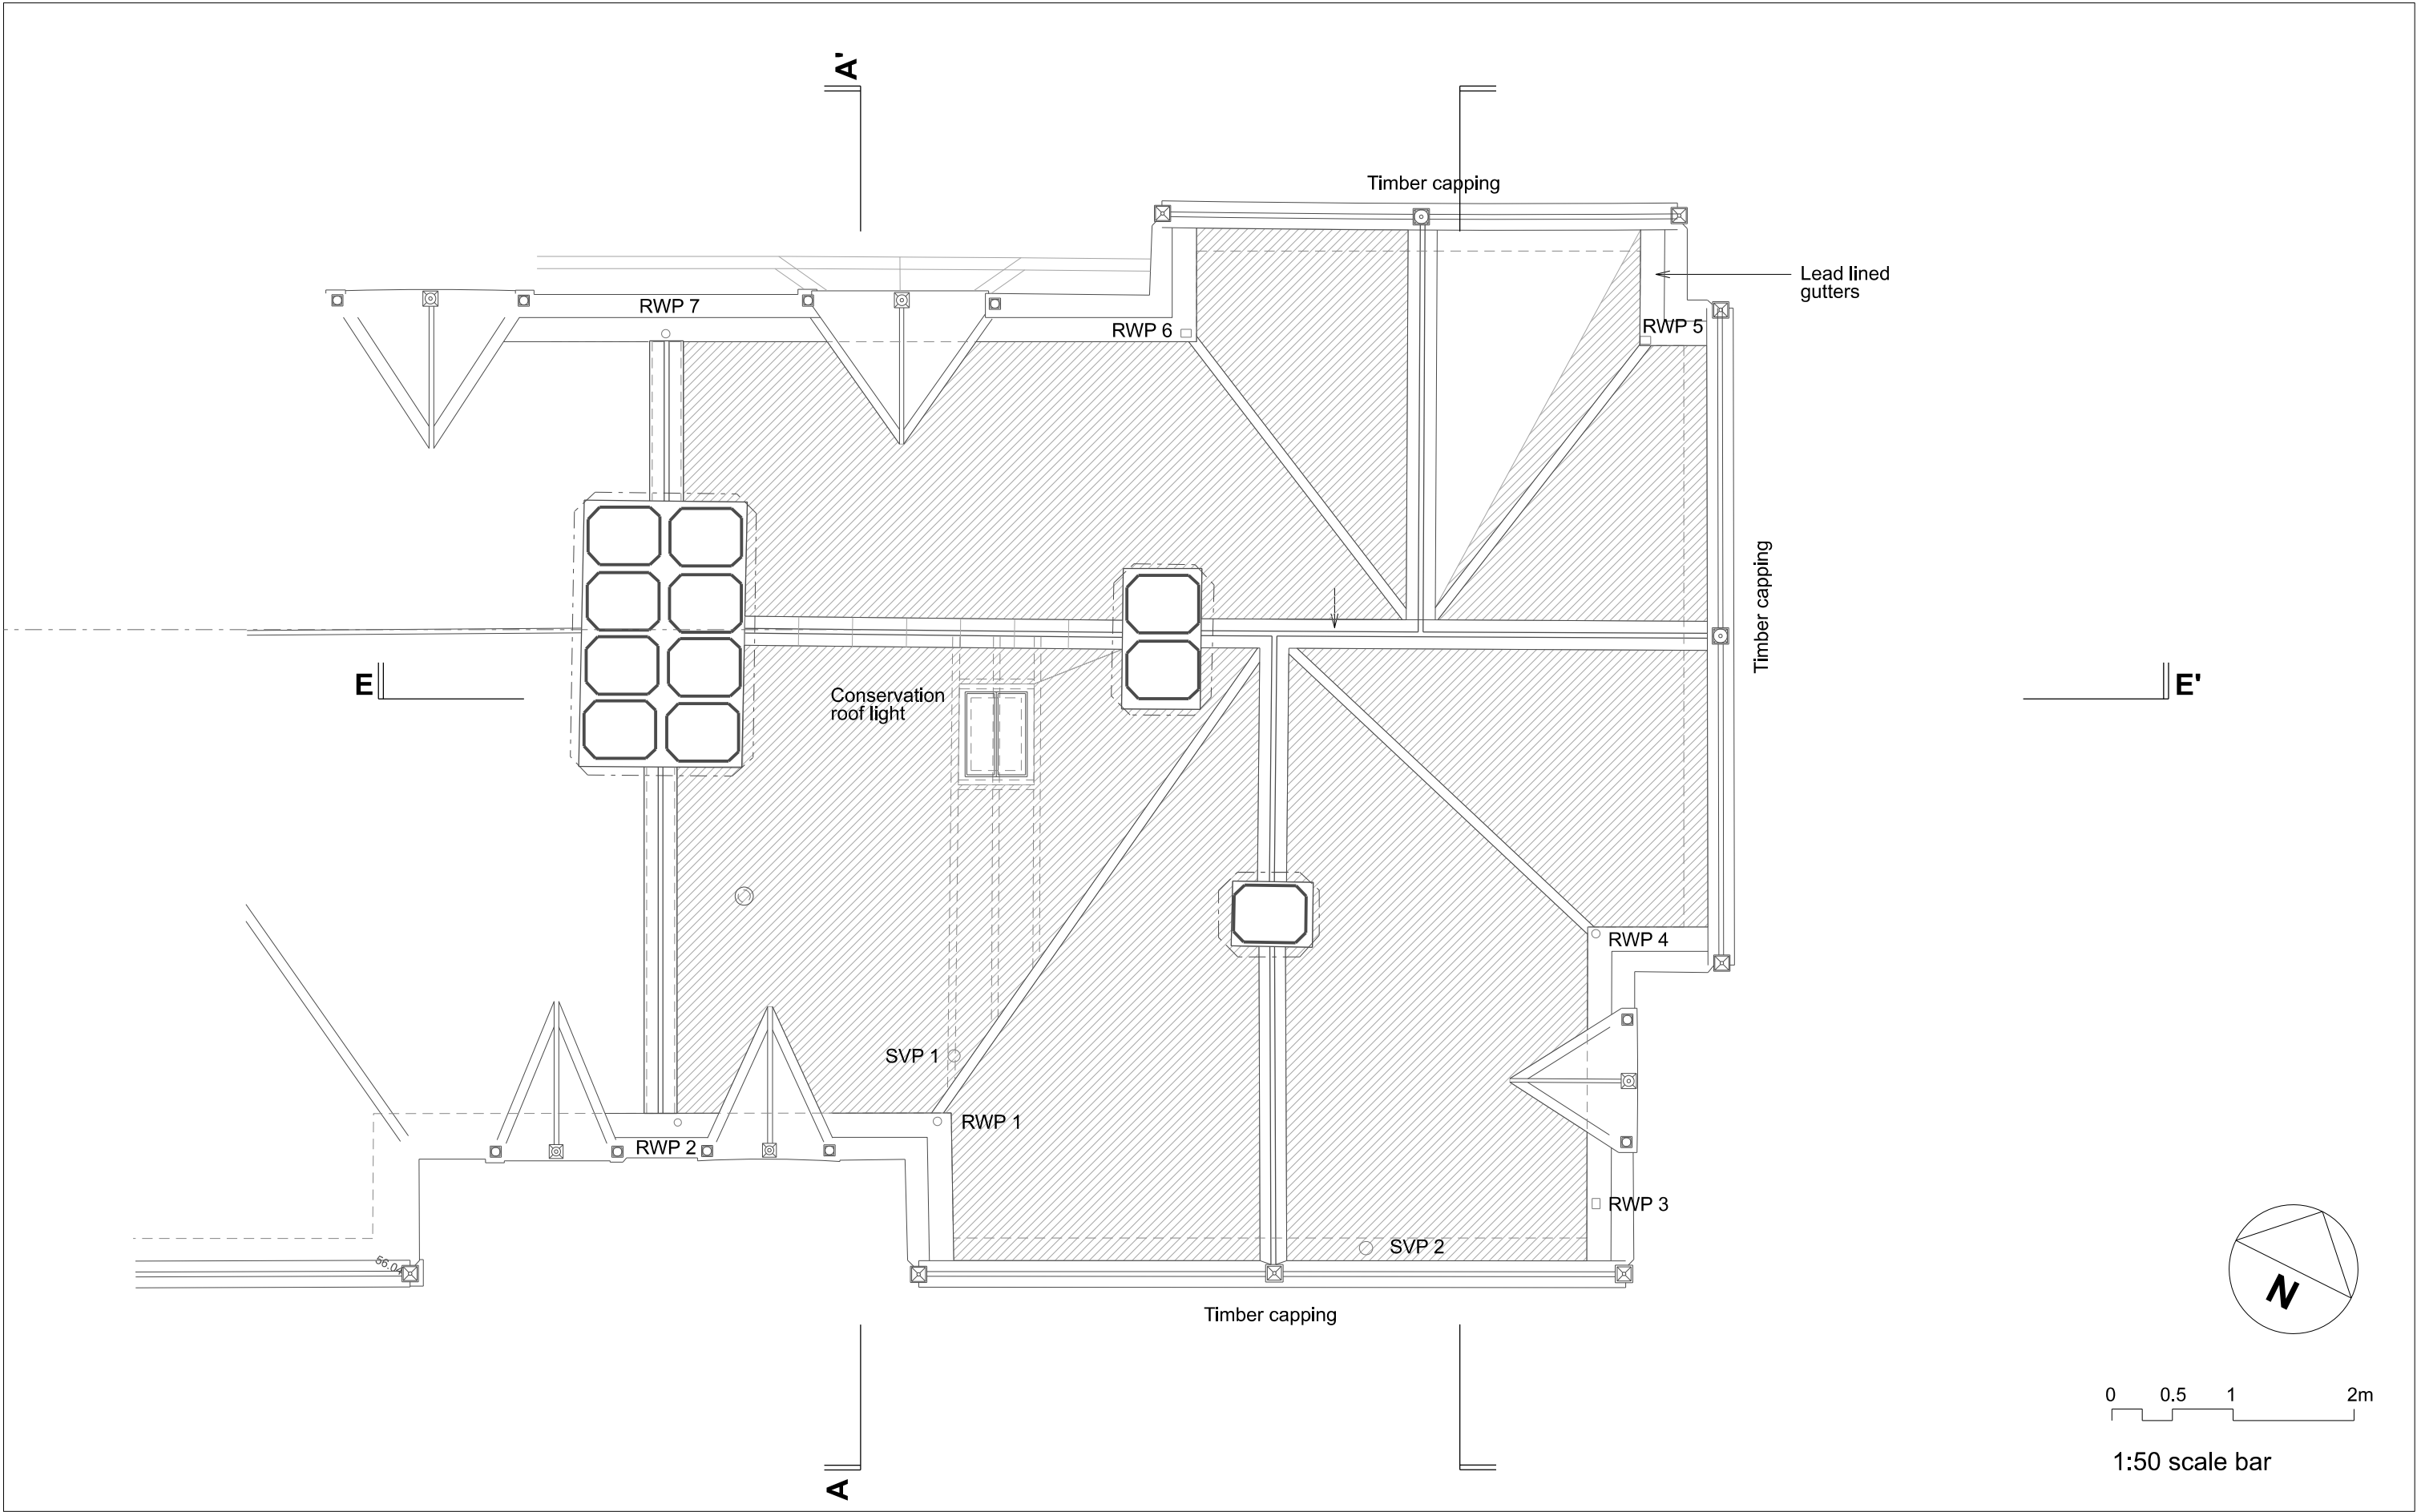


Rev.	Date	By	Description
A	06.02.21		Conservation rooflights added
B	06.06.21		Rooflight to east slope omitted

Do not scale from this drawing All dimensions to be checked on site  
Notify the Architect immediately of any discrepancies  
This drawing remains the copyright of the Architect  
**AAB architects**  
Studio 9, Bickerton House, 25 Bickerton Road, London N19 5JT  
Tel 020 7281 8955 mail@aabarchitects.co.uk www.aabarchitects.co.uk



**6 HOLLY VILLAGE, N6**  
DRAWING : PROPOSED ROOF PLAN  
SCALE : 1:50 at A3  
DATE : 19.07.20

JOB NO.	SERIES	NO.	REV
371LB	1	13	B

SEE DRG. 371\_PL\_2\_13

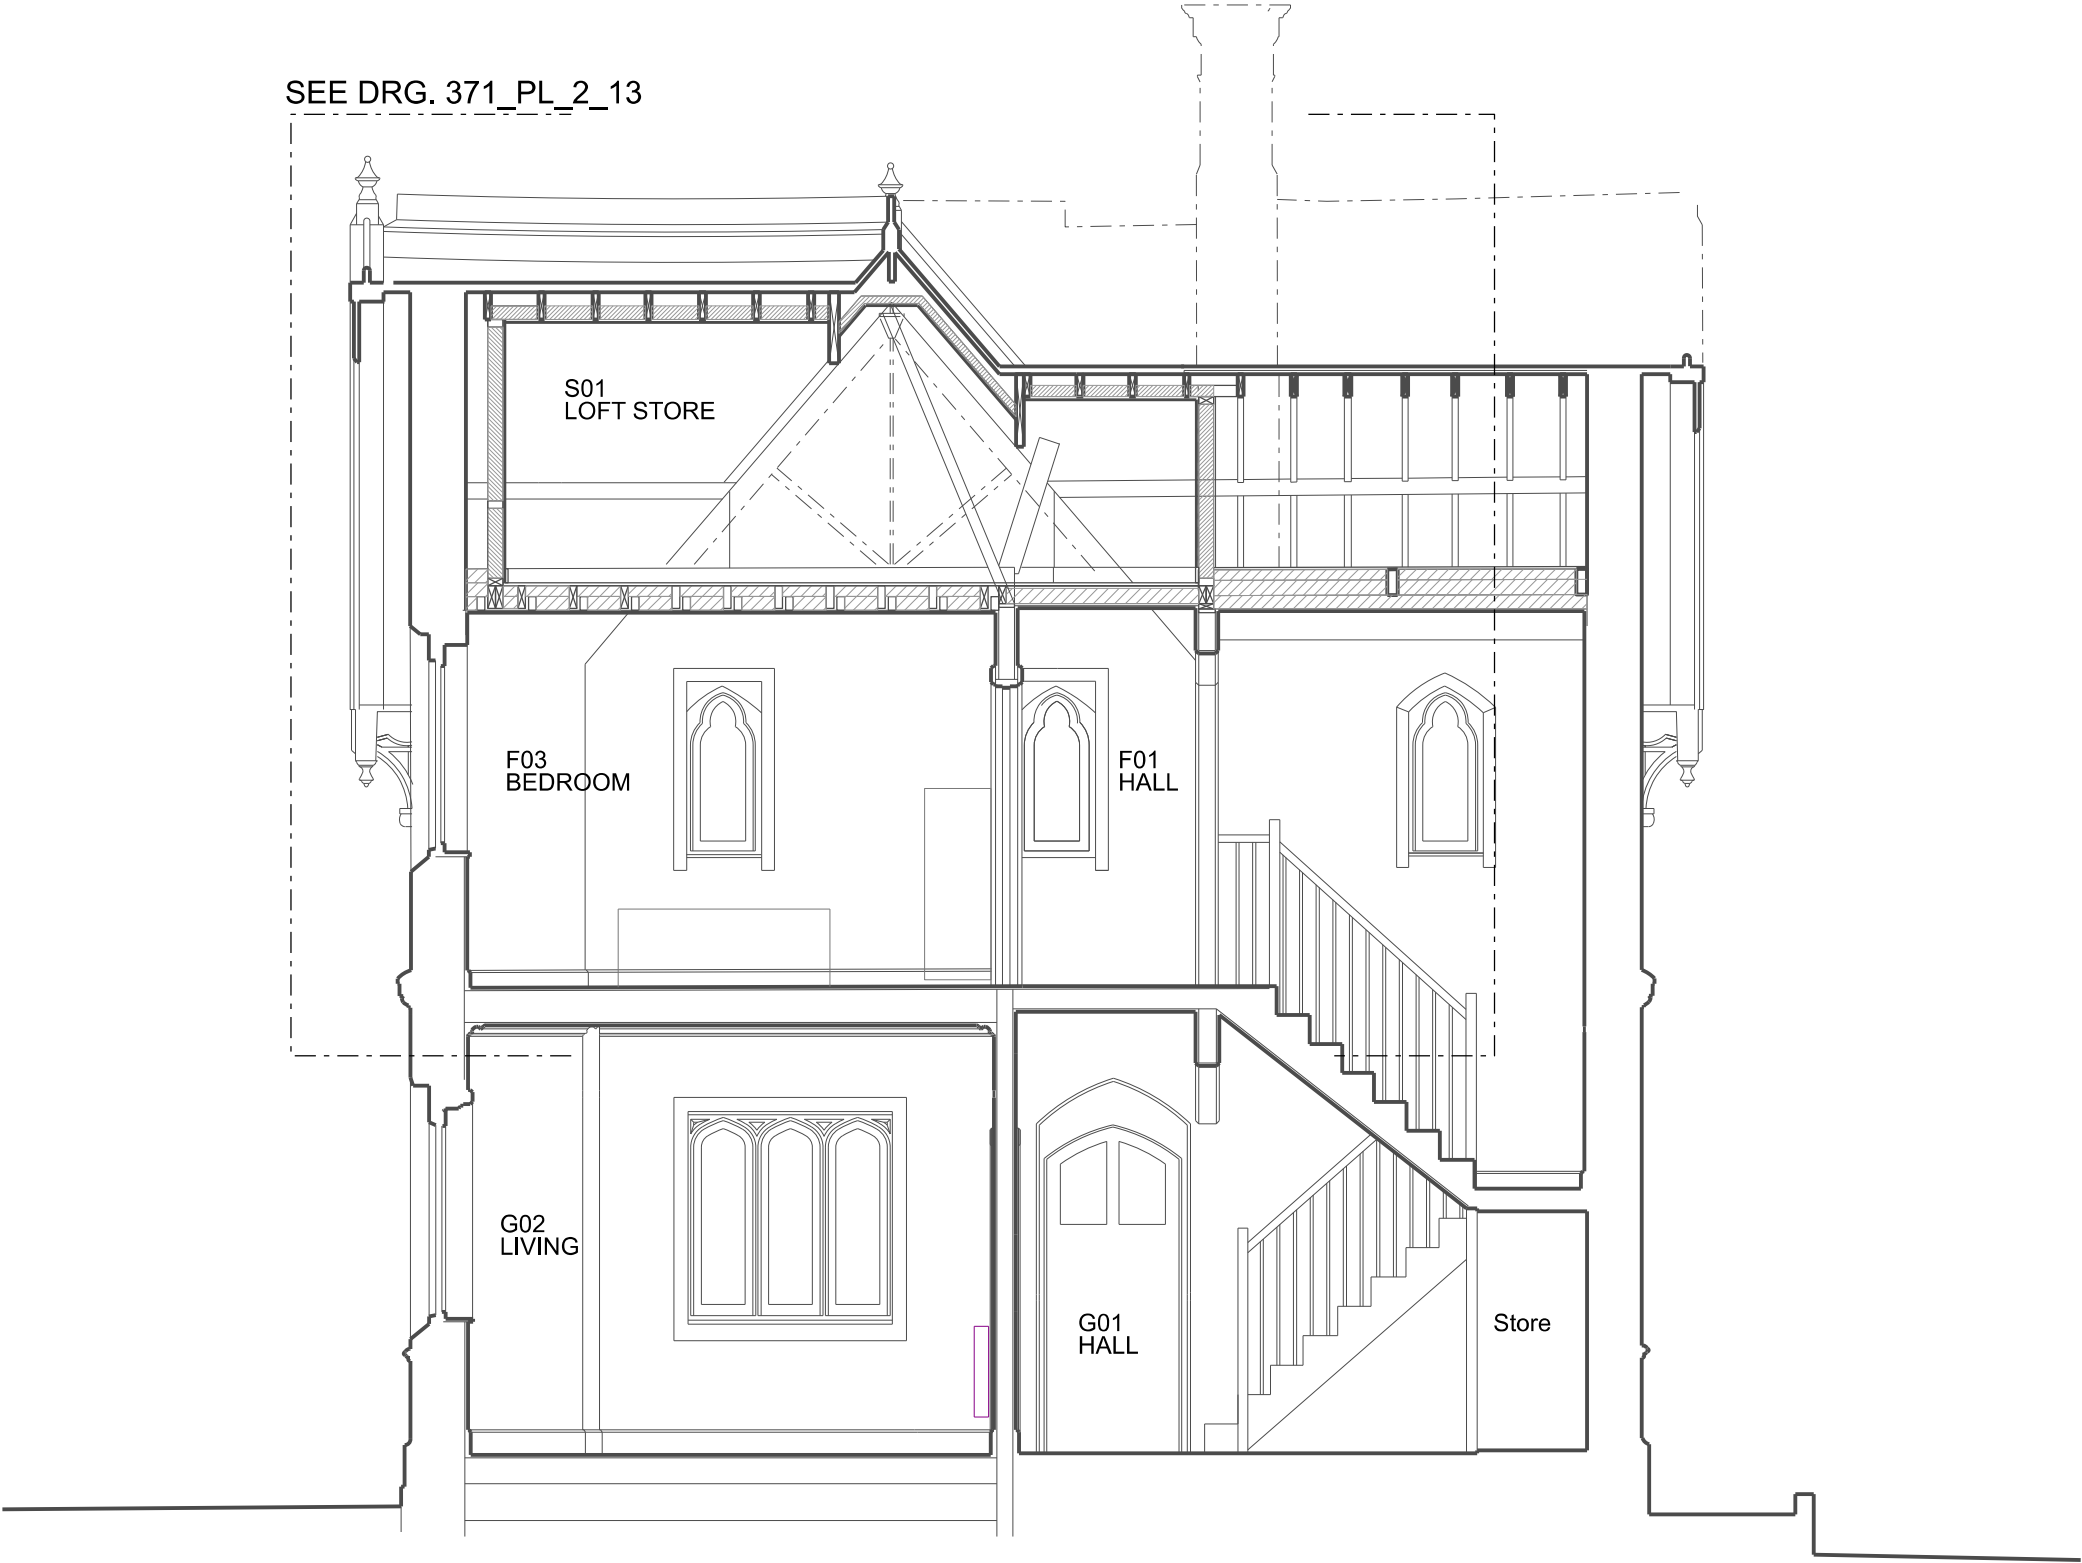


KEY PLAN

 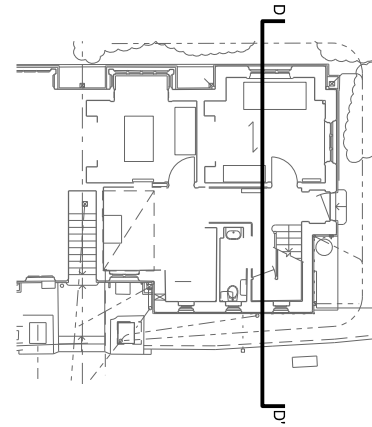

1:50 scale bar

Rev.	Date	By	Description	<div>Do not scale from this drawing All dimensions to be checked on site Notify the Architect immediately of any discrepancies This drawing remains the copyright of the Architect <b>AAB architects</b> Studio 9, Bickerton House, 25 Bickerton Road, London N19 5JT Tel 020 7281 8955 mail@aabarchitects.co.uk www.aabarchitects.co.uk</div>			JOB NO.	SERIES	NO.	REV
A	22.06.21	By								
				<div><b>6 HOLLY VILLAGE, N6</b> DRAWING : PROPOSED SECTION D-D SCALE : 1:50 at A3 DATE : 22.10.20</div>			<b>371LB</b>	<b>2</b>	<b>03</b>	<b>A</b>

This architectural floor plan illustrates the second floor of the 'Casa de la Memoria'. The plan is divided into several rooms, including a large central hall, a kitchen, a bathroom, and a bedroom. A prominent staircase is located on the left side of the plan. The drawing uses solid lines for walls and furniture, and dashed lines to indicate structural elements or future modifications. A north arrow is positioned in the upper right corner of the plan.

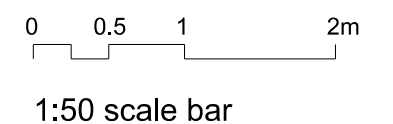


Rev.	Date	By	Description
A	22.06.21		Alternate step stair omitted

Do not scale from this drawing All dimensions to be checked on site  
Notify the Architect immediately of any discrepancies  
This drawing remains the copyright of the Architect  
**AAB architects**  
Studio 9, Bickerton House, 25 Bickerton Road, London N19 5JT  
Tel 020 7281 8955 mail@aabarchitects.co.uk www.aabarchitects.co.uk

**6 HOLLY VILLAGE, N6**  
 DRAWING : PROPOSED SECTION EE'  
 SCALE     : 1:50 at A3  
 DATE       : 22.02.21

JOB NO.	SERIES	NO.	REV
<b>371 LB</b>	<b>2</b>	<b>04</b>	<b>A</b>

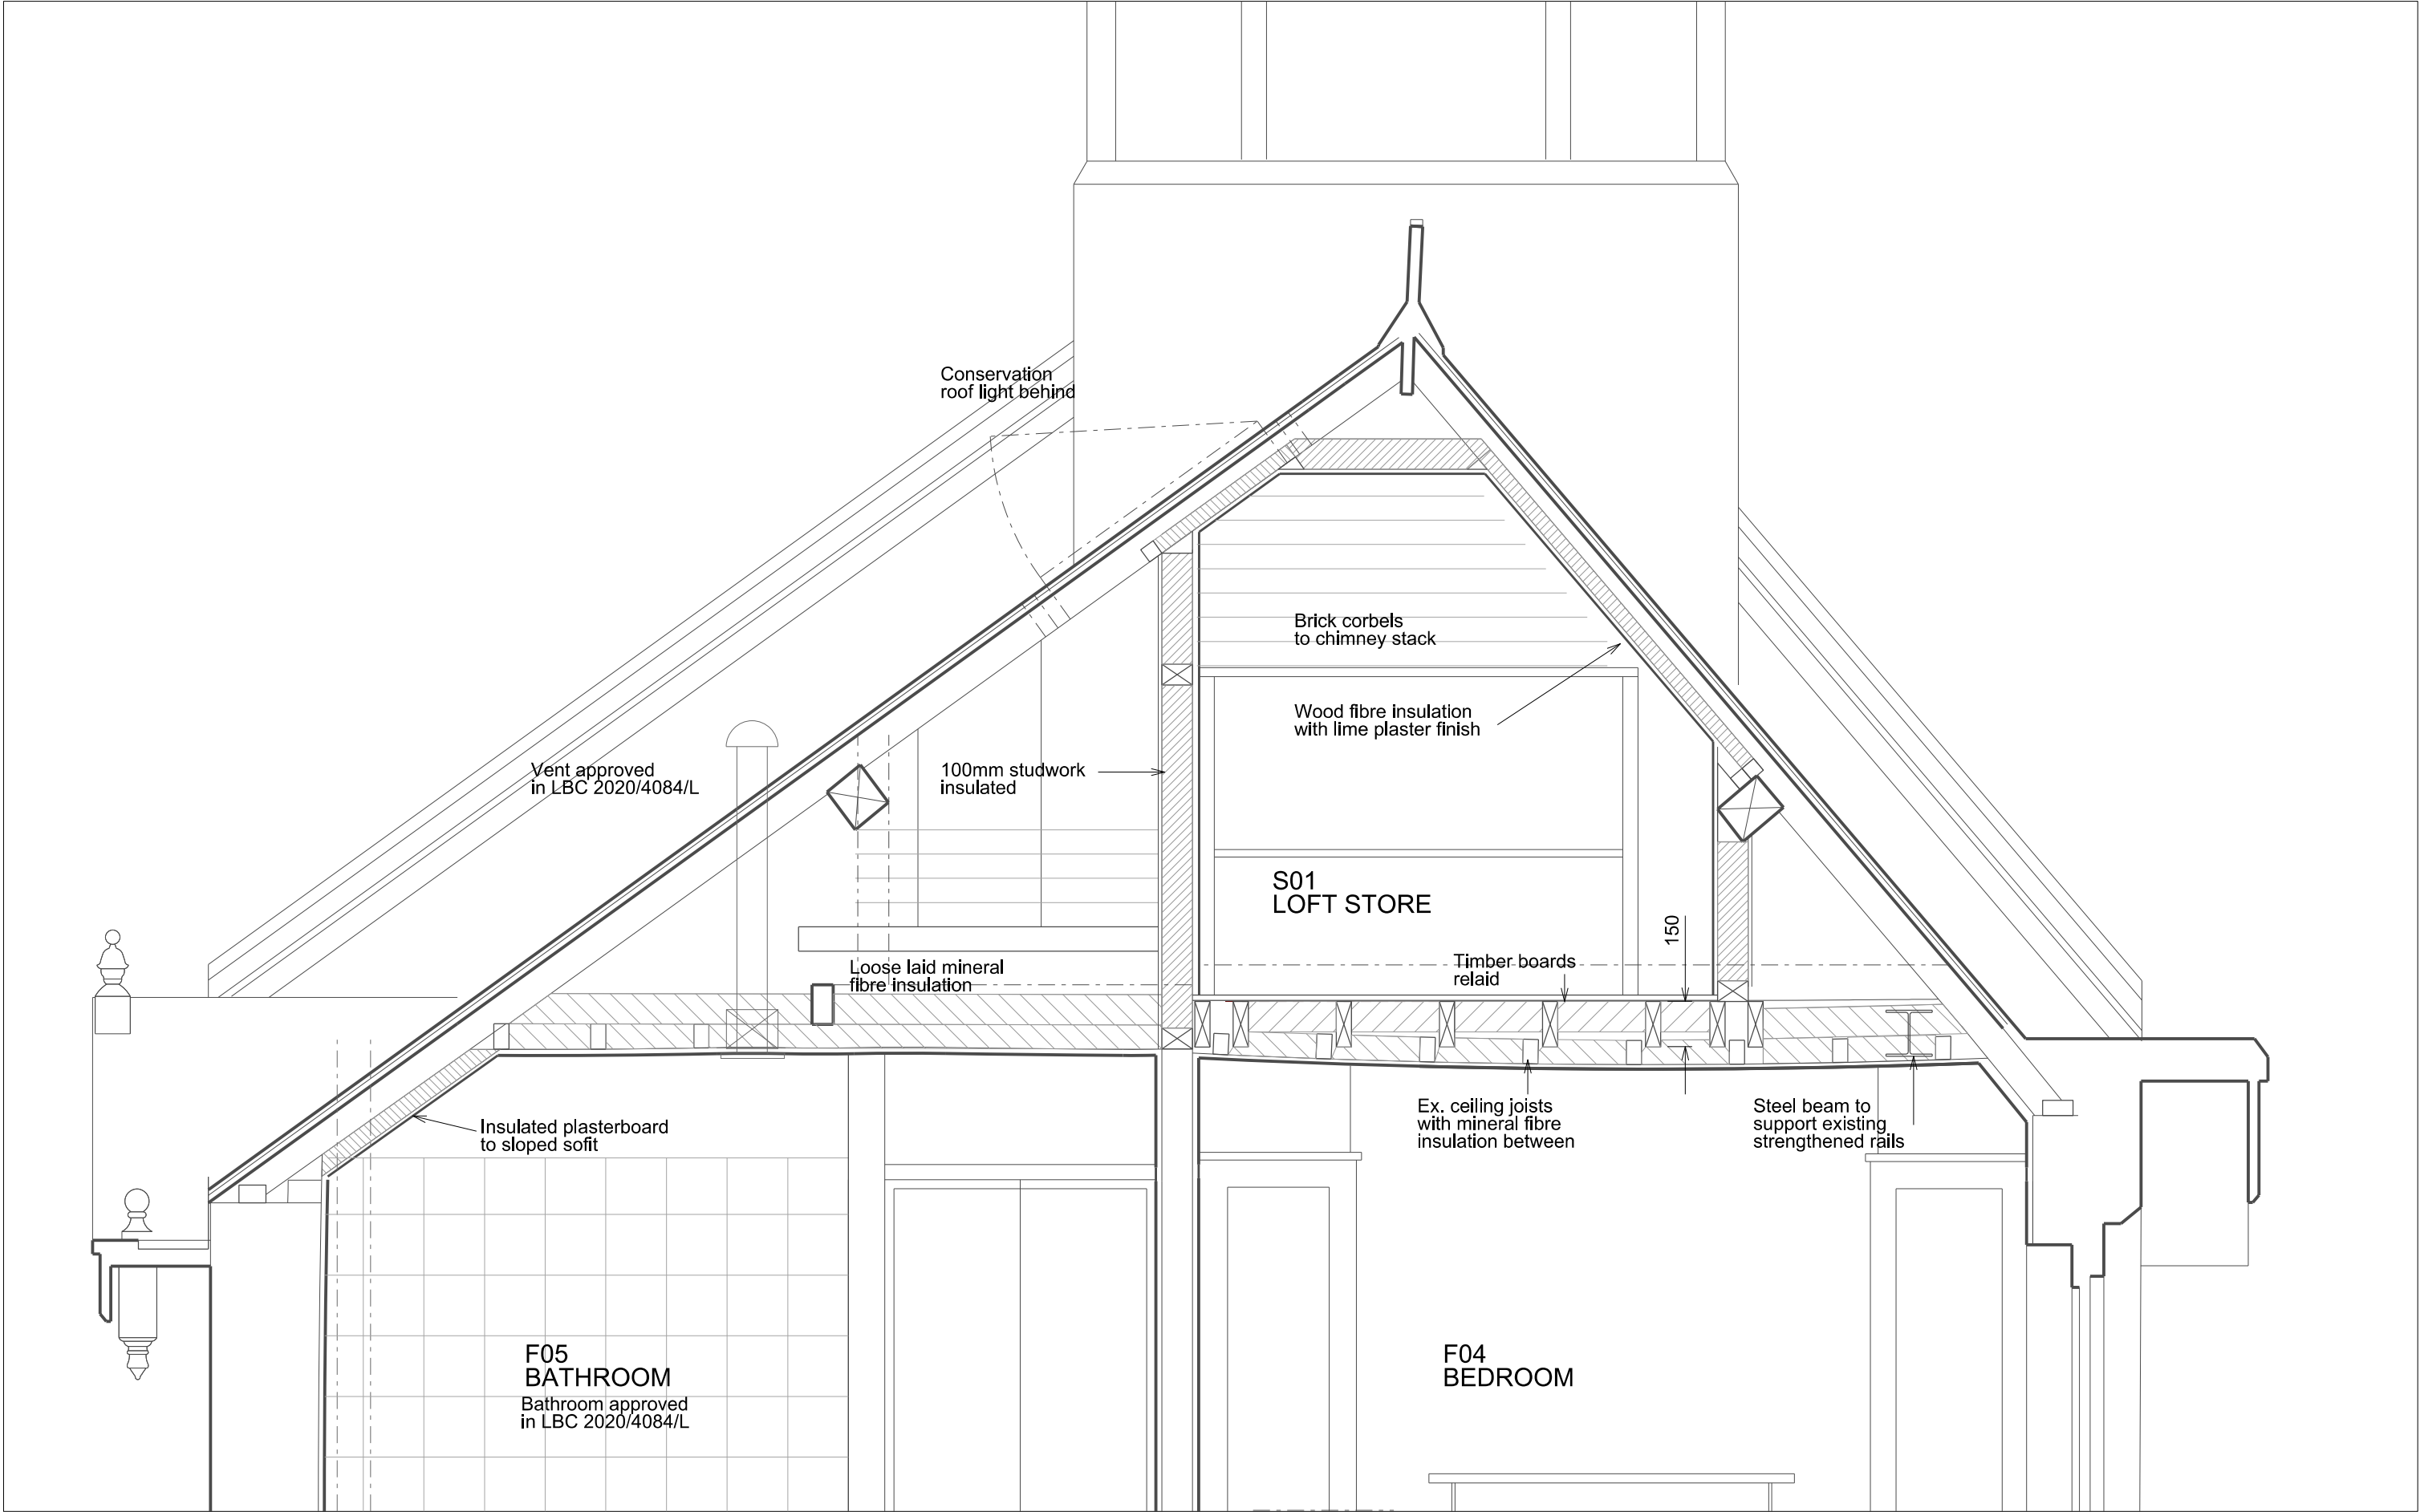


Rev.	Date	By	Description

Do not scale from this drawing All dimensions to be checked on site  
Notify the Architect immediately of any discrepancies  
This drawing remains the copyright of the Architect  
**AAB architects**  
Studio 35, Bickerton House, 25 Bickerton Road, London N19 5JT  
Tel 020 7281 8955 mail@aabarchitects.co.uk www.aabarchitects.co.uk

**6 HOLLY VILLAGE, N6**  
DRAWING : PROPOSED SECTION A-A  
SCALE : 1:20 at A3  
DATE : 21.10.20

JOB NO.	SERIES	NO.	REV
<b>371 LB 2</b>	<b>10</b>	<b>—</b>	

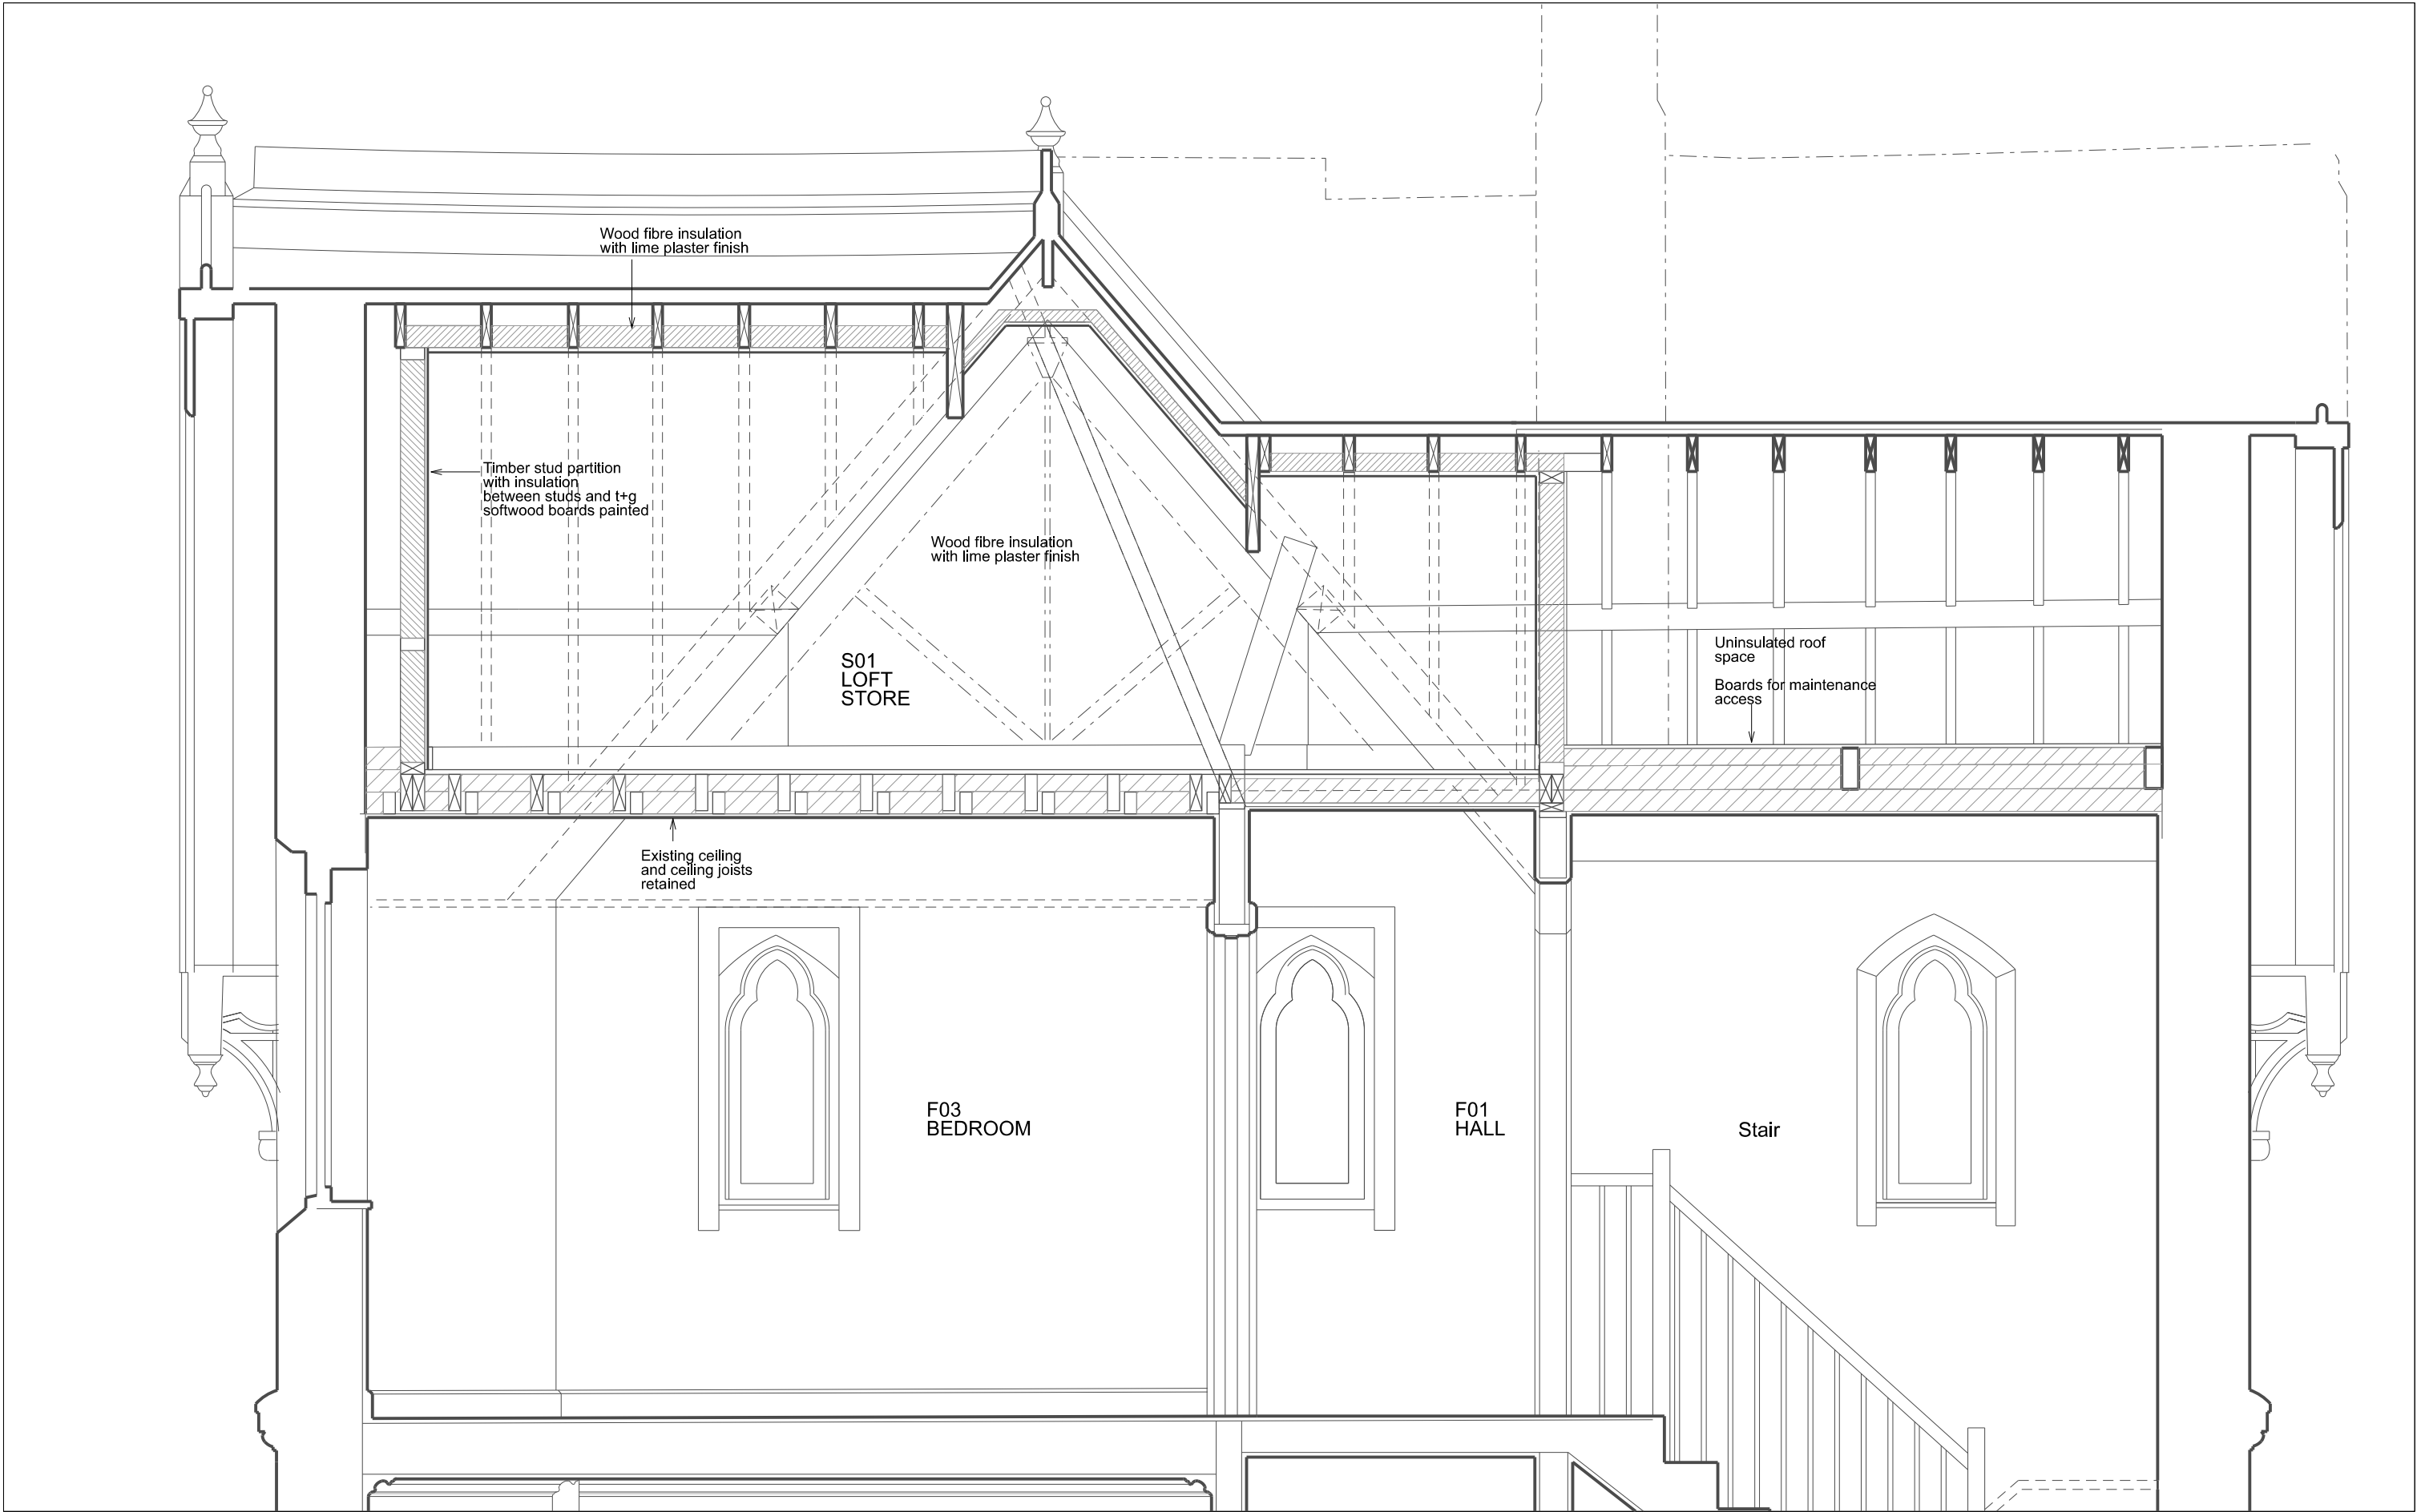

Rev.	Date	By	Description
A	22.06.21		Alternate step stair and skylight omitted

Do not scale from this drawing All dimensions to be checked on site  
Notify the Architect immediately of any discrepancies  
This drawing remains the copyright of the Architect  
**AAB architects**  
Studio 9, Bickerton House, 25 Bickerton Road, London N19 5JT  
Tel 020 7281 8955 mail@aabarchitects.co.uk www.aabarchitects.co.uk

**6 HOLLY VILLAGE, N6**  
DRAWING : PROPOSED SECTION D-D  
SCALE : 1:25 at A3  
DATE : 06.02.21

JOB NO.	SERIES	NO.	REV
371 LB 2	13	A	