



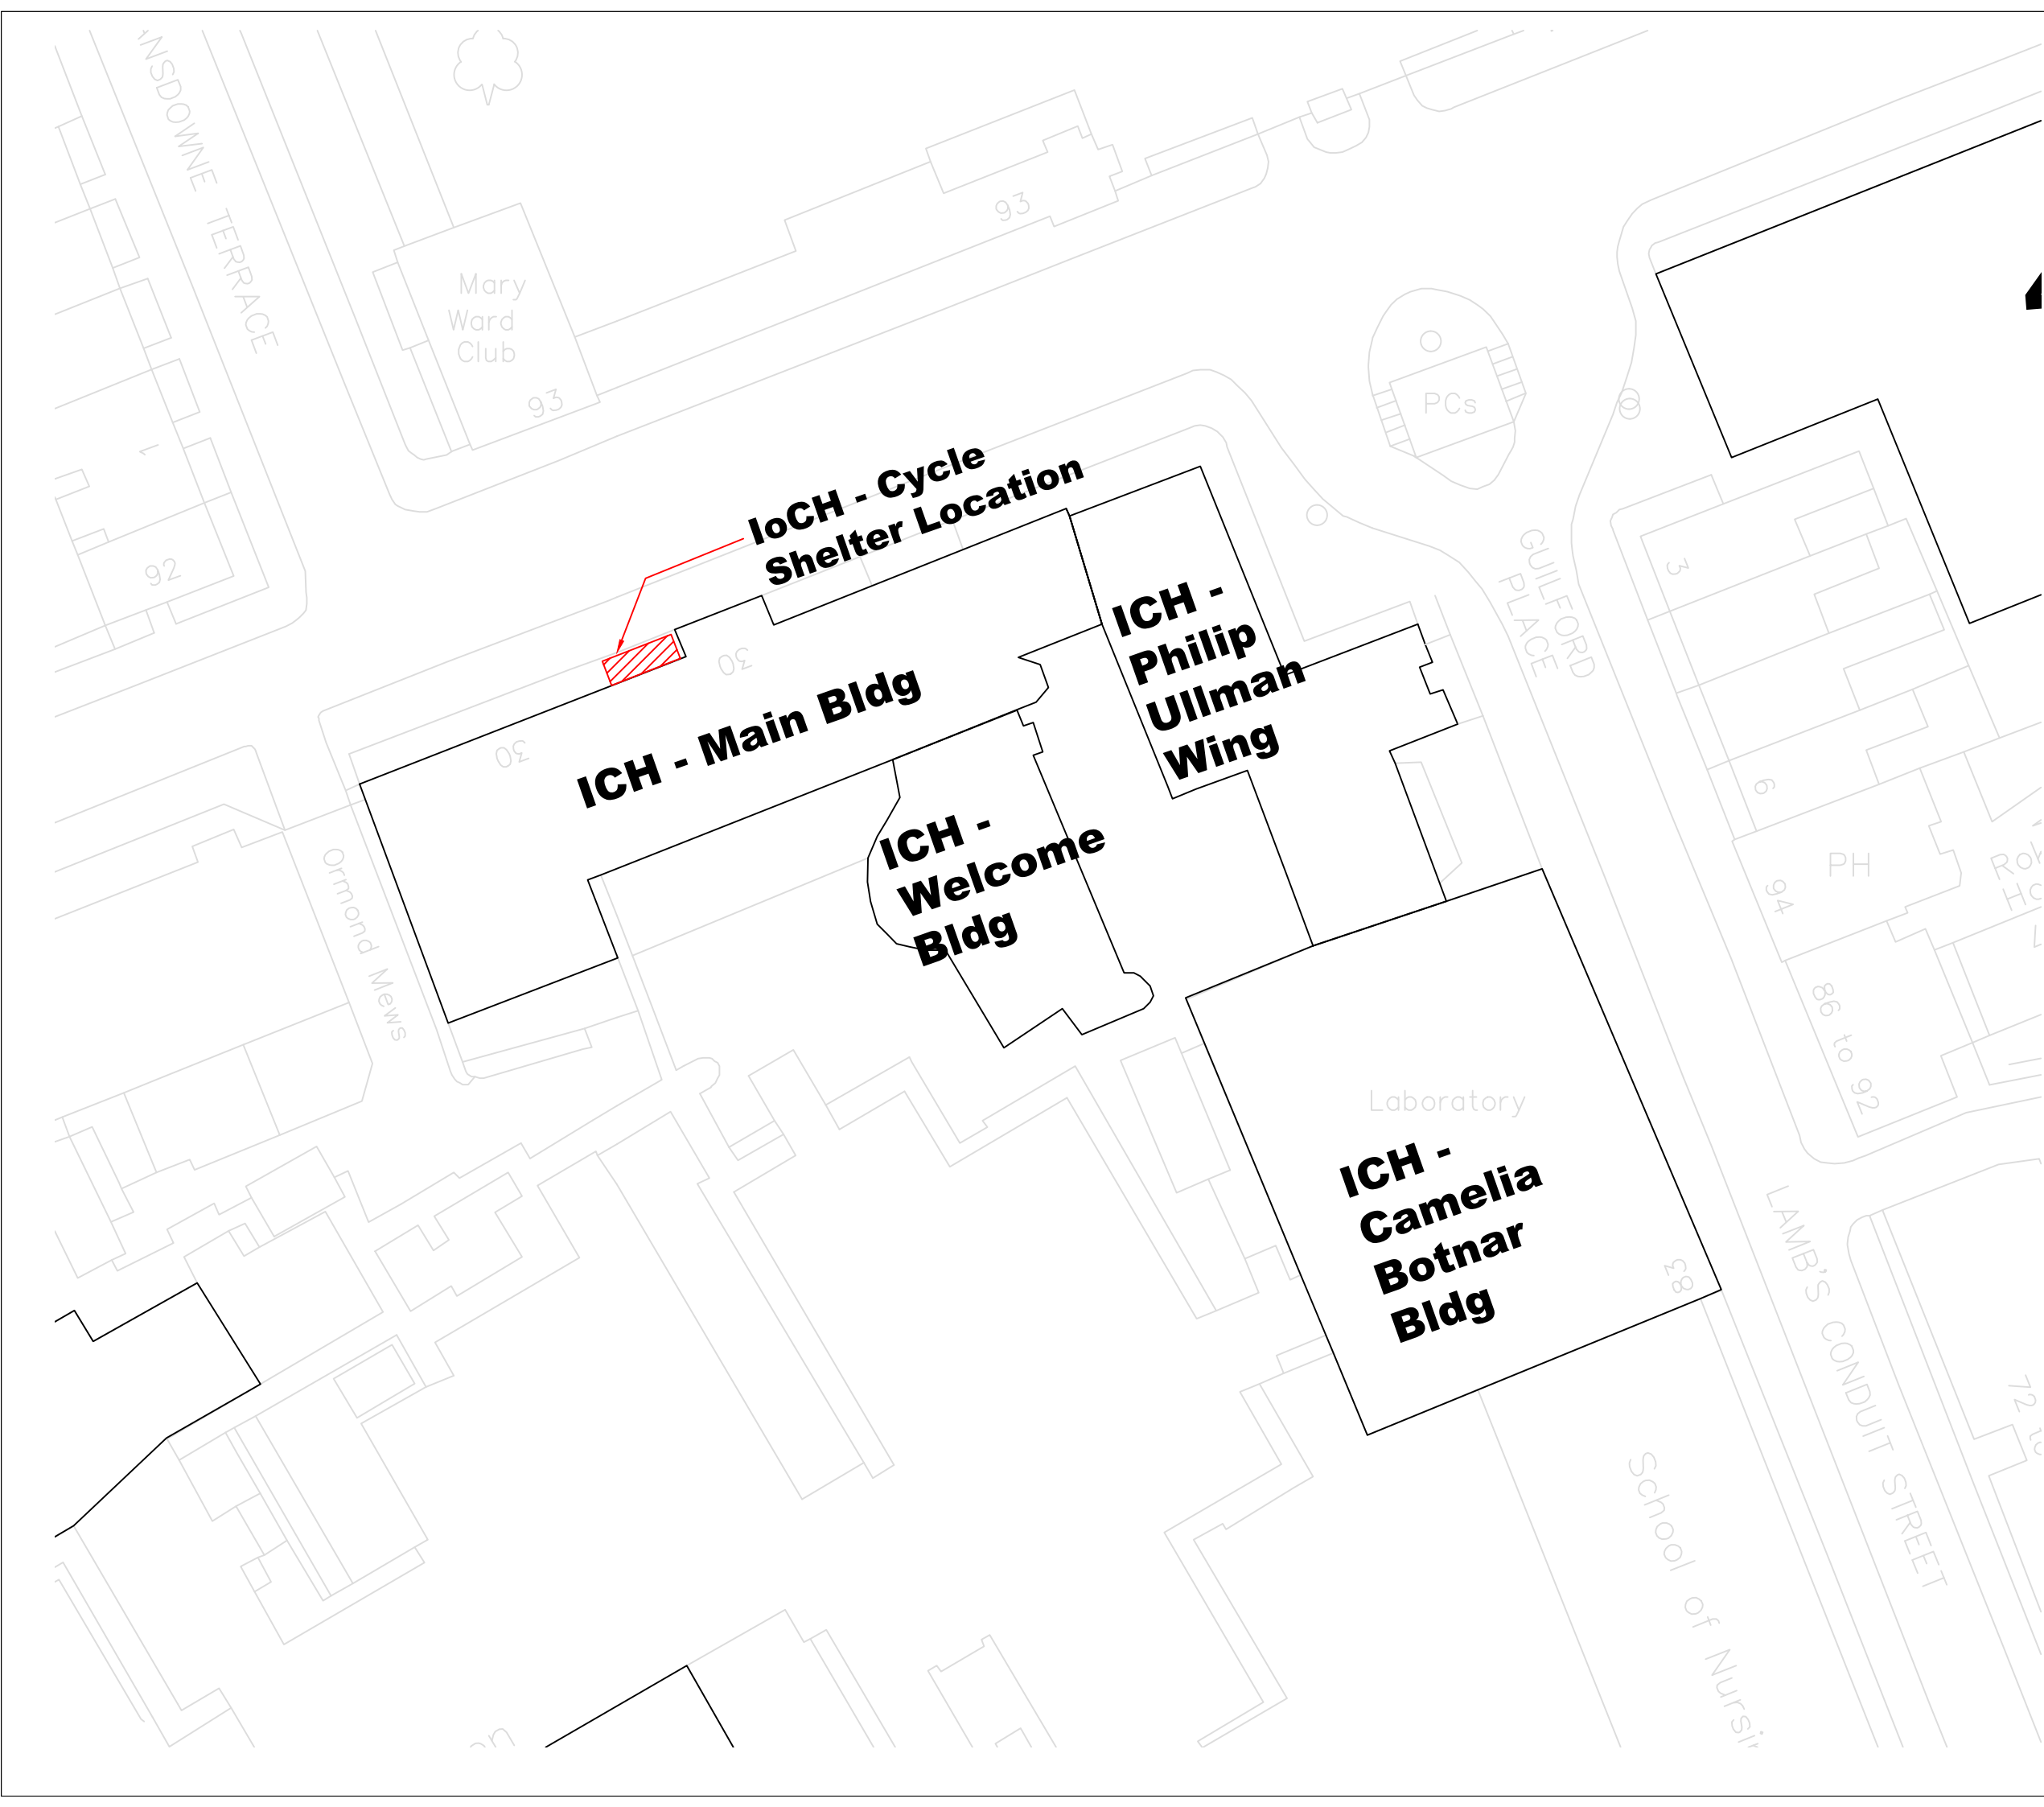

NOTES

DO NOT SCALE OFF THIS DRAWING.
ALL DIMENSIONS MUST BE CHECKED ON SITE
PRIOR TO ANY WORK BEING PUT IN HAND.
ANY DISCREPANCIES ARE TO BE BROUGHT TO
THE ATTENTION OF THE PROJECT MANAGER
IMMEDIATELY UPON DISCOVERY.

 

- 237. UCL GOSICH - MAIN BUILDING
- 238. UCL GOSICH - WELLCOME TRUST BUILDING
- 239. UCL GOSICH - PHILIP ULLMAN WING
- 241. UCL GOSICH - CAMELIA BOTNAR BUILDING

UCL ESTATES
GOWER STREET, LONDON WC1E 6BT



Drawn: S.S.

Date: Mar. 2020

Scale: 1:500 @ A3

Institute of Child Health Cycle
Shelter Locations

Site Plan