


Figured dimensions only are to be taken from this drawing. All dimensions are to be checked on site before any work is put in hand.  
If in doubt, ask.

All SHH drawings to be read in conjunction with relevant SHH Finishes, Sanitaryware, Lighting & Ironmongery schedules.

Any discrepancies to be highlighted to SHH prior to procurement and in good time.

Copyright © Spence Harris Hogan Limited 2021  
Registered in England & Wales. Registered No. 261 0615  
SHH is the trading name of Spence Harris Hogan Limited

Legends & Notes:

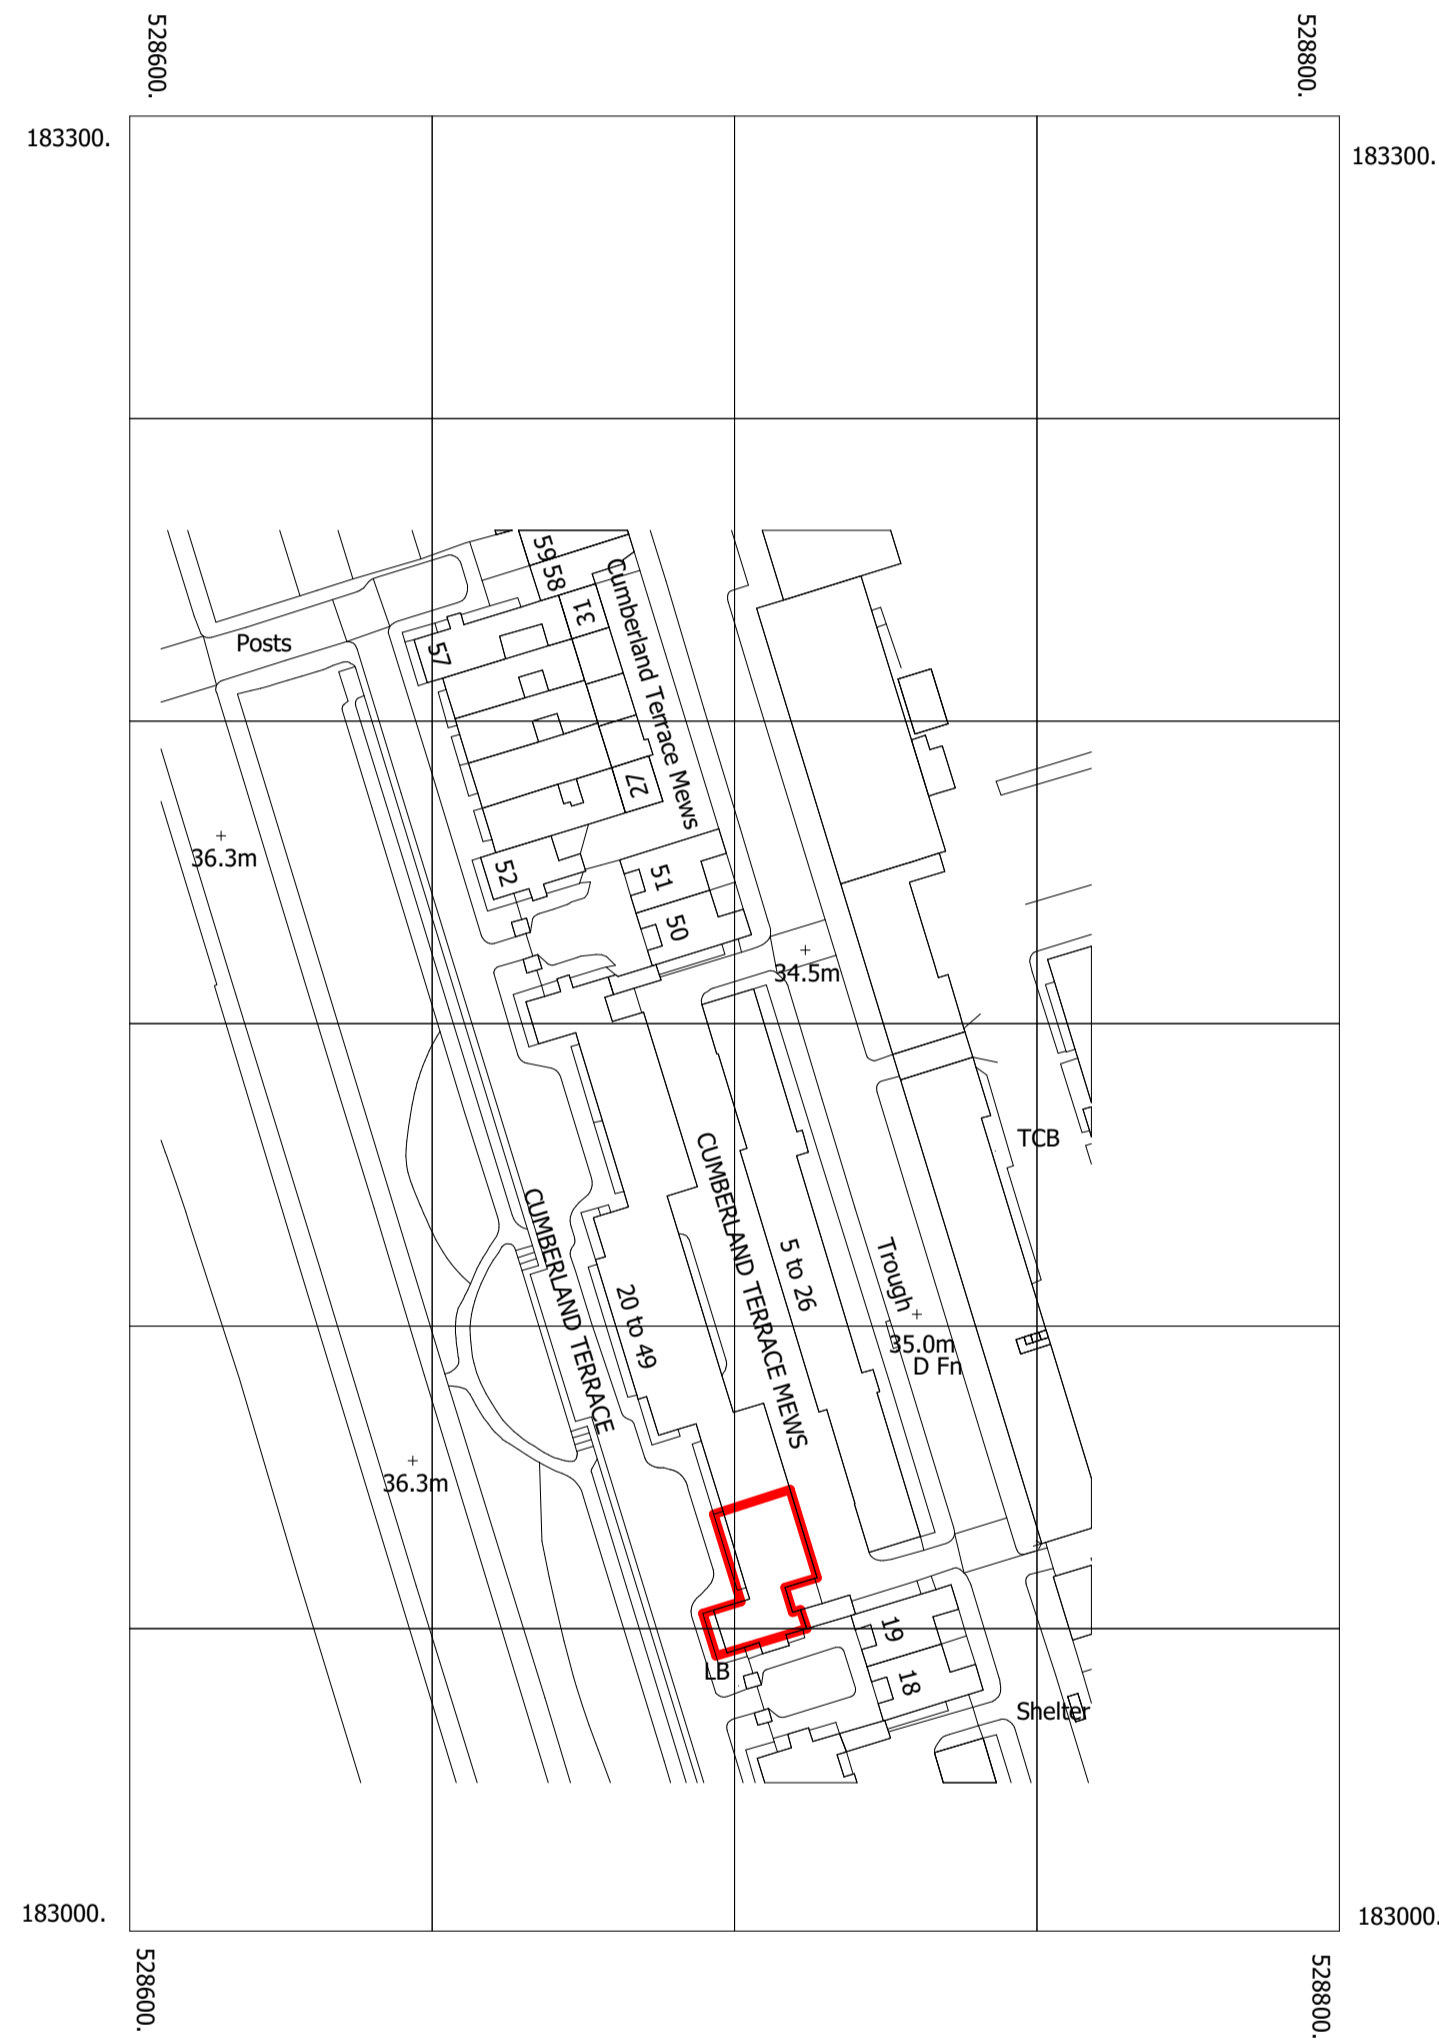

Rev	Date	Description	Athr
01	6/29/2021	Planning Issue	

**shh**

Architecture & Interior Design

RIBA  MEMBER  
Chartered Practice

1 Vencourt Place, Ravenscourt Park  
HammerSmith, London W6 9NJ  
Phone +44 (0) 20 8600 4171 Email info@shh.co.uk  
shh.co.uk

Project:  
**22 Cumberland Terrace**

Regents Park  
NW1 4HB

Client:  
Mrs Jo Black

Drawing Title:  
PLANNING

**Site Plan**

(Project number)\DWG number\_Revision:

**(0955)PL01\_01**