


Figured dimensions only are to be taken from this drawing. All dimensions are to be checked on site before any work is put in hand.
If in doubt, ask.



All SHH drawings to be read in conjunction with relevant SHH Finishes, Sanitaryware, Lighting & Ironmongery schedules.

Any discrepancies to be highlighted to SHH prior to procurement and in good time.

Copyright © Spence Harris Hogan Limited 2021
Registered in England & Wales. Registered No. 261 0615
SHH is the trading name of Spence Harris Hogan Limited

 

Legends & Notes:

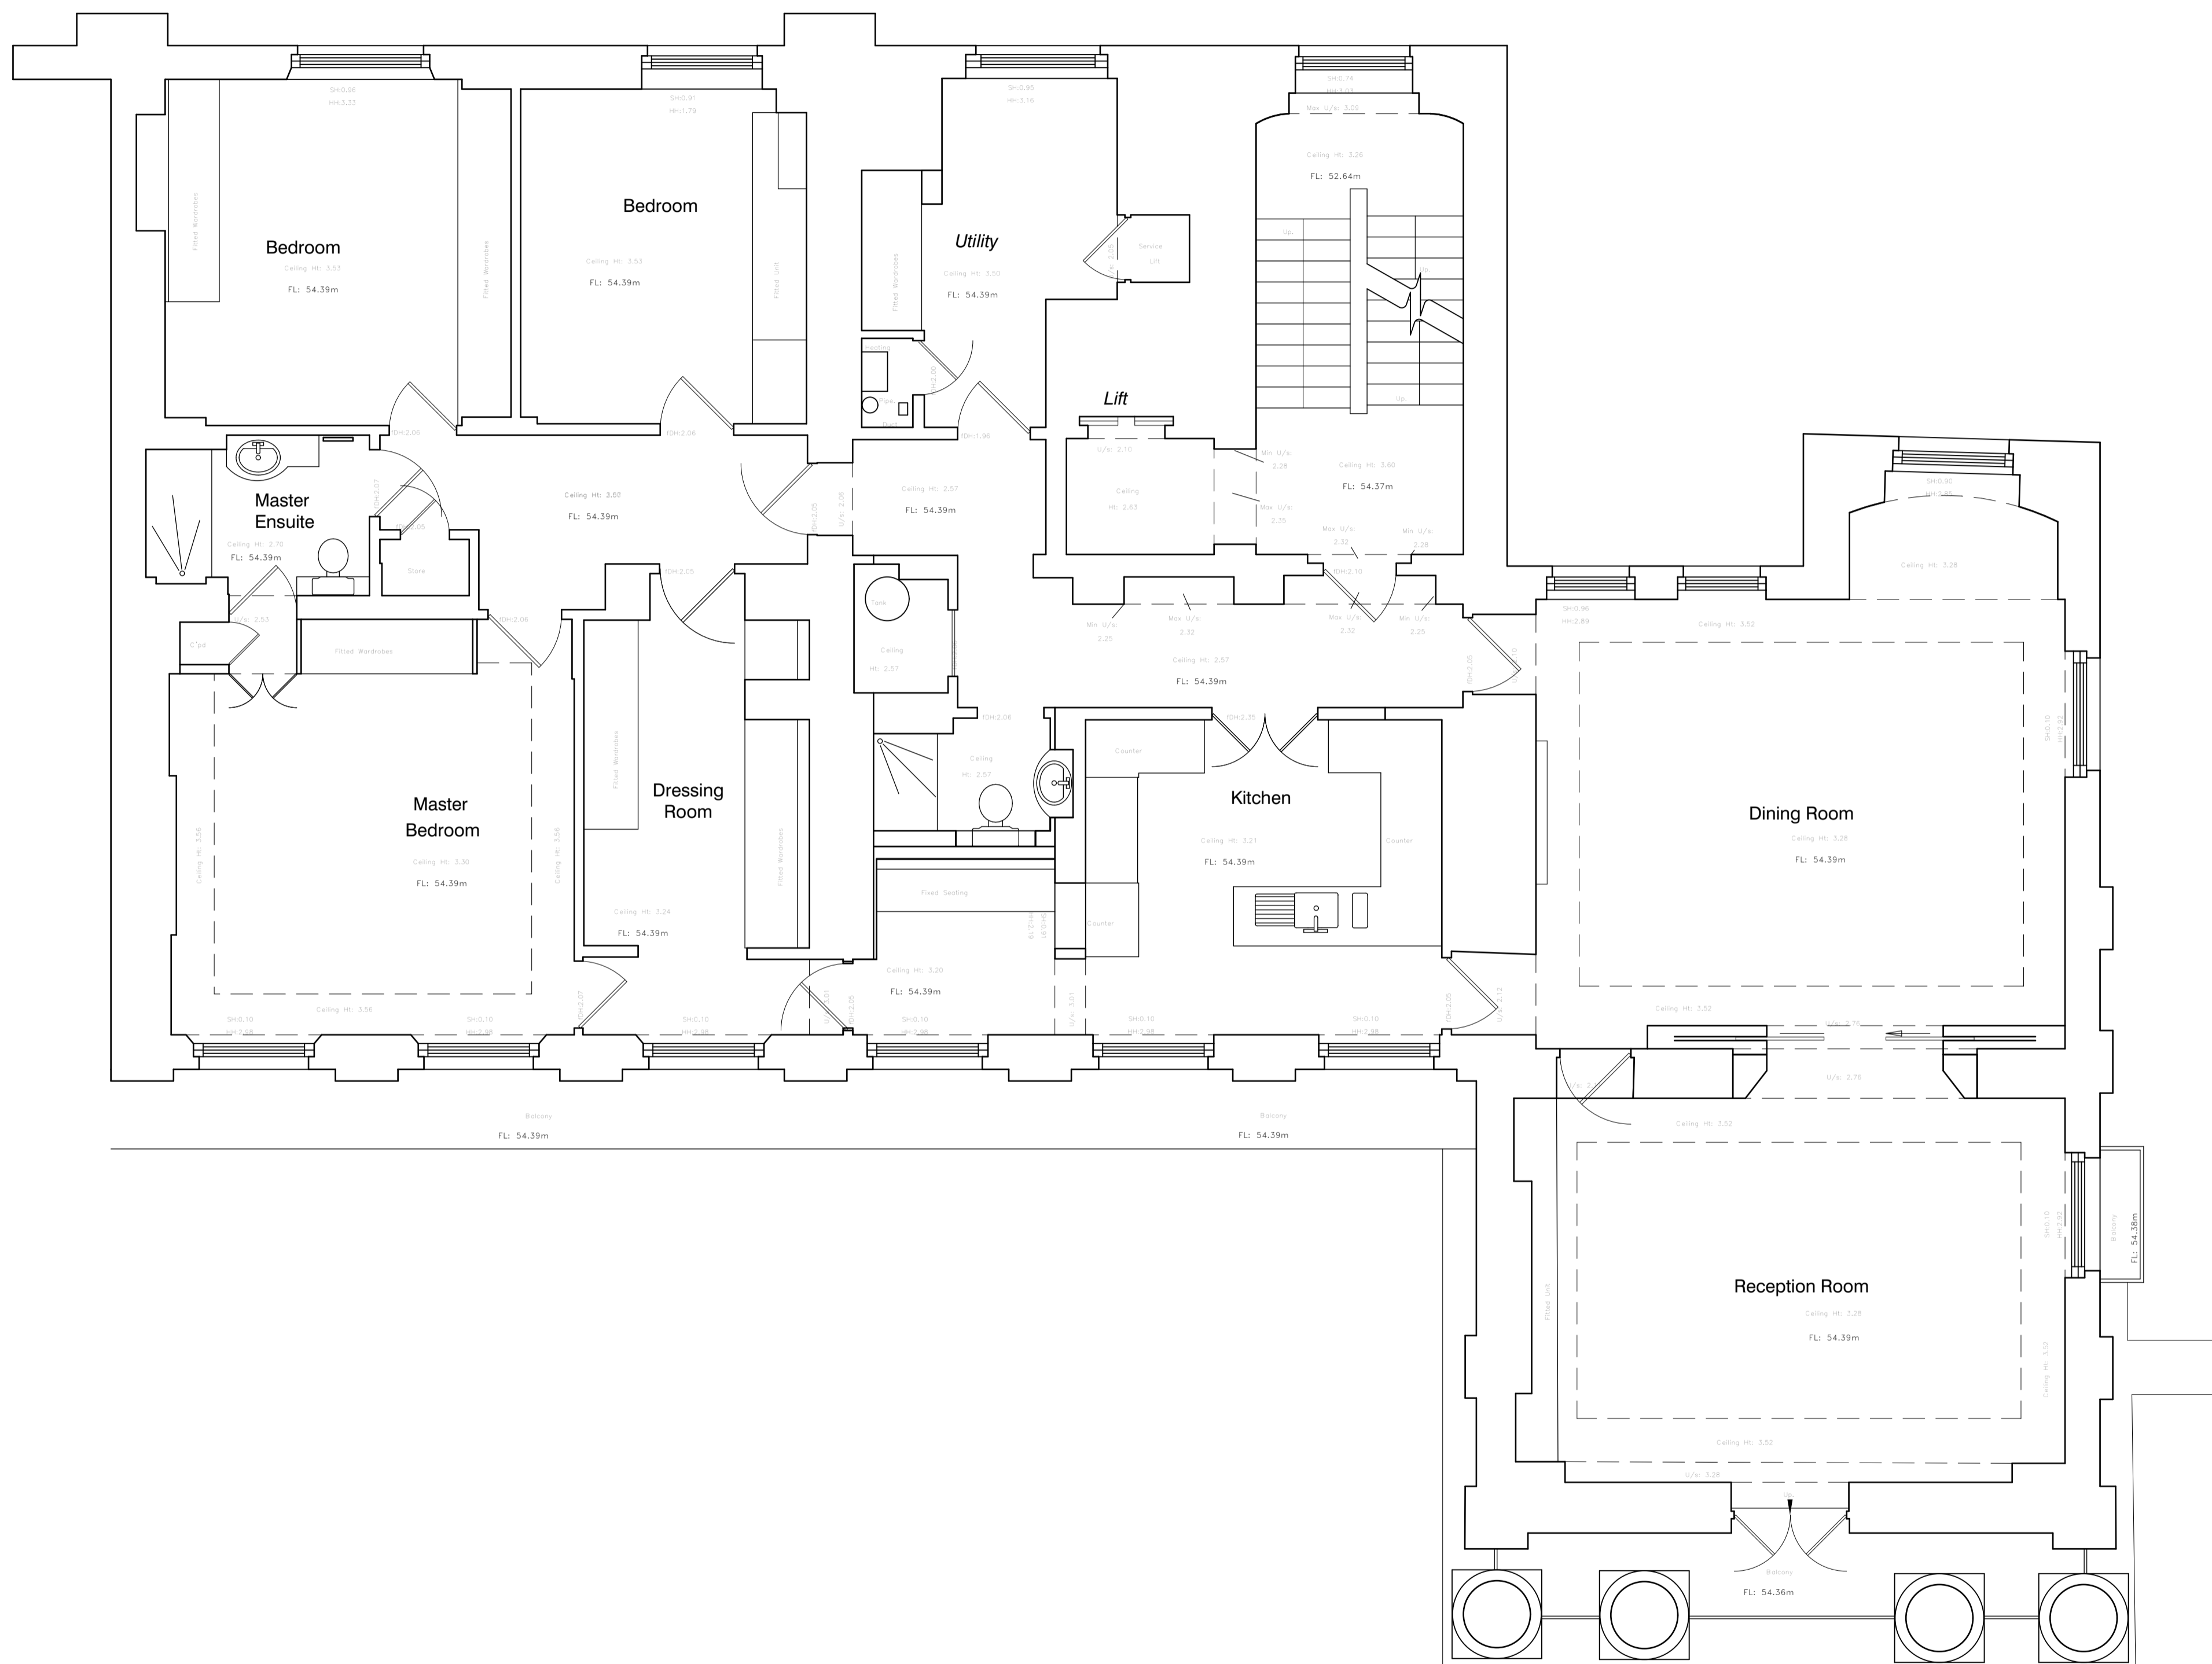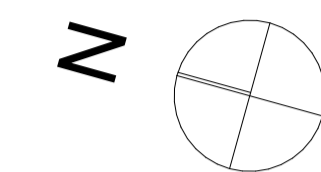

Rev	Date	Description	Auth

P01 6/29/2021 Planning Issue

shh
Architecture & Interior Design

RIBA  MEMBER
Chartered Practice

1 Vencourt Place, Ravenscourt Park
HammerSmith, London W6 9NU
Phone: +44 (0) 20 8600 4171 Email info@shh.co.uk
shh.co.uk

Project:
22 Cumberland Terrace
Regents Park
NW1 4HB
Client:
Mrs Jo Black
Drawing Title:
PLANNING

Existing First Floor Plan

(Project number/DWG number_Revision:
(0955)PL02_P01