



Key Elevation (NTS)

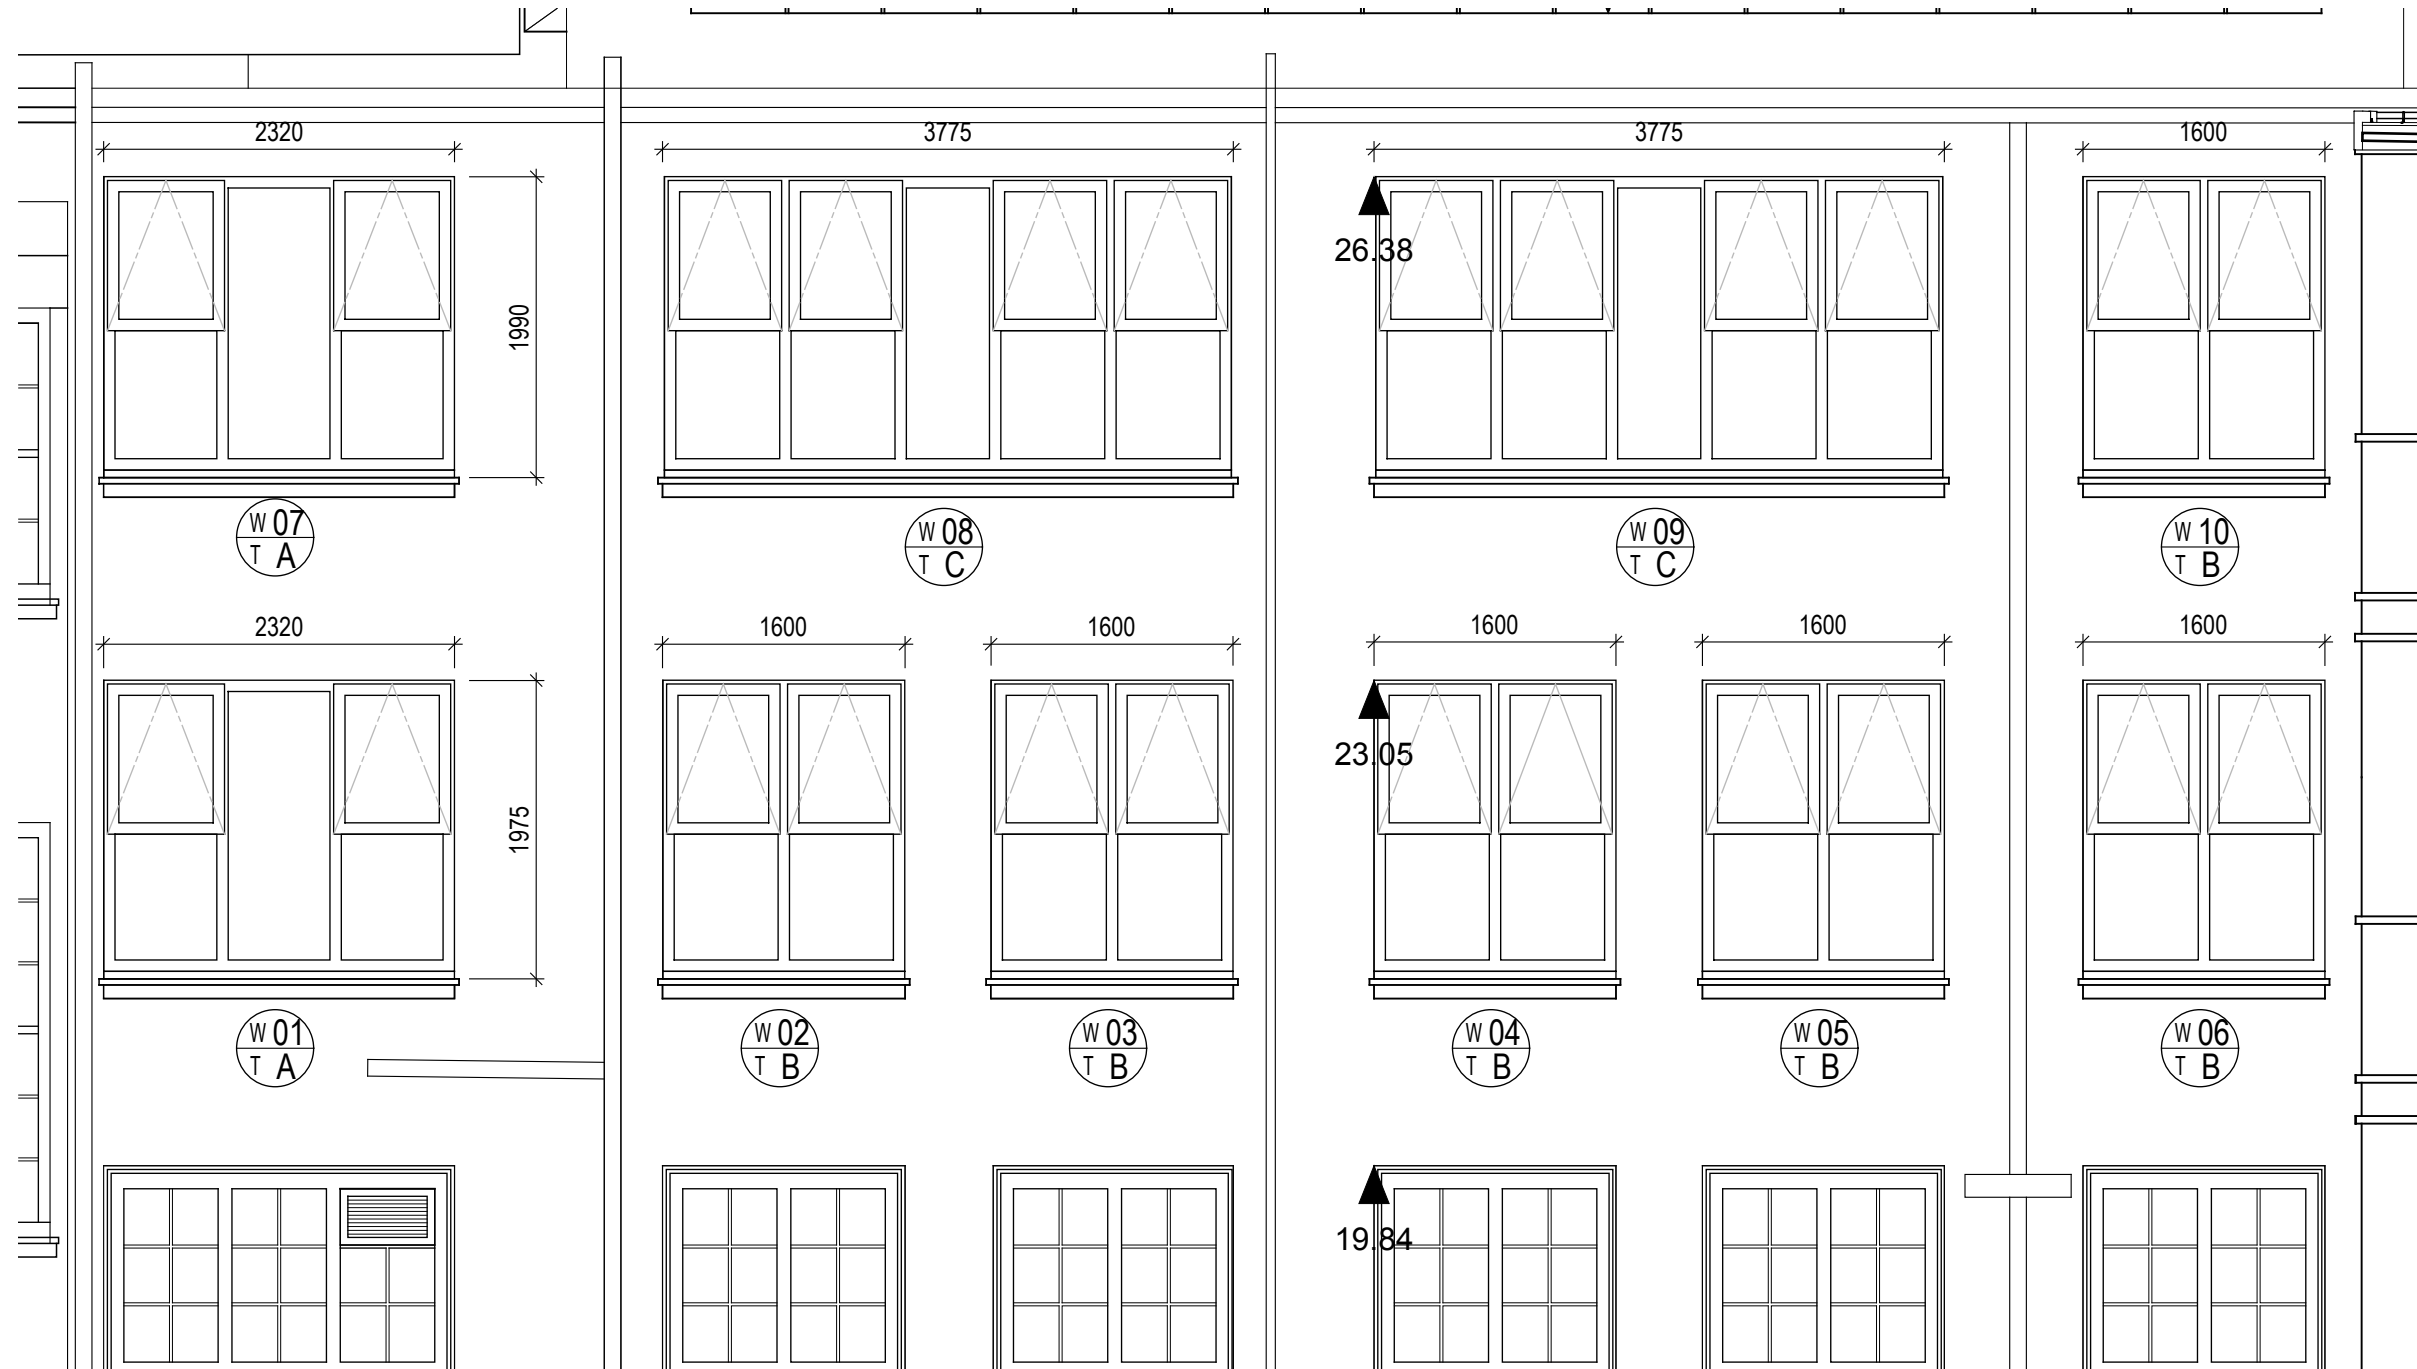

Proposed Windows Elevation (1:50)

 

NOTES:

1. The dimensions shown for the window structural openings are based on record drawing information only and must be checked by the Window supplier prior to manufacture of the window units.
2. The existing window units to be replaced are the windows with reference tags only. They are Aluminium sash windows and are circa 40+ years old. They are beyond economic repair and they represent a health and safety risk to the building users (fall from height) due to lack of suitable opening restrictors.
3. The windows to be replaced are not original to the building and therefore their replacement should not adversely impact the heritage status of the external building appearance.

Rev	Date	Description	Initials
Client			
WORKING MEN'S COLLEGE			
Project Name			
WINDOW REPLACEMENT			
Drawing Title			
PROPOSED WINDOWS TO NORTH ELEVATION			
Issue Status			
PLANNING			
Scale & Paper Size	Date Originated	Drawn	
1:50@A3	April 2021	LR	
Project No.	Stage	No.	Rev.
P404	3	403	00

