

Drawing Number

Rev	Date	Drawn	
1A	25.9.67		ELECTRICAL INSTALLATION ADDED

Notes

THIS DRAWING TO BE READ IN CONJUNCTION WITH SPECIFICATION AND SCHEDULE OF WORKS AND HEATING DRAWING REFER TO APPENDIX OF SPECIFICATION FOR SCHEDULE OF ABBREVIATIONS AND STANDARD DETAILS

Life	Years
D.B.A.	M.O.H.
MH & LG	T.P.
H.M.	Bldg. Acts.

ACCOMODATION
 'A' - 2 bedroom flat
 'B' - 1 bedroom flat
 'C' - 1 bedroom flat

Castle Park Dean Hook
 29 Sackville Street London W1 Regent 2245

for

BOROUGH OF CAMDEN

S A G Cook ARIBA
 Borough Architect
 Town Hall High Holborn WC1
 Telephone HOLborn 3411 ext


Job
 40 BARTHOLEMEW ROAD N.W.5

Drawing Title


CTP/G12/20/H/5857

Scale - 8' to 1" Drawing Number
 201/1a


Date 10.9.67 Drawn
 4/HE/343

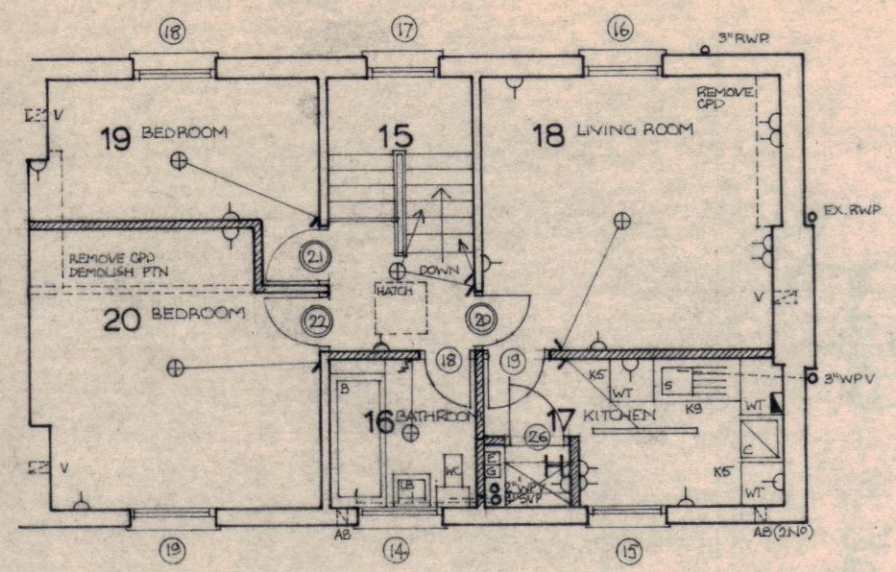

SECOND FLOOR PLAN

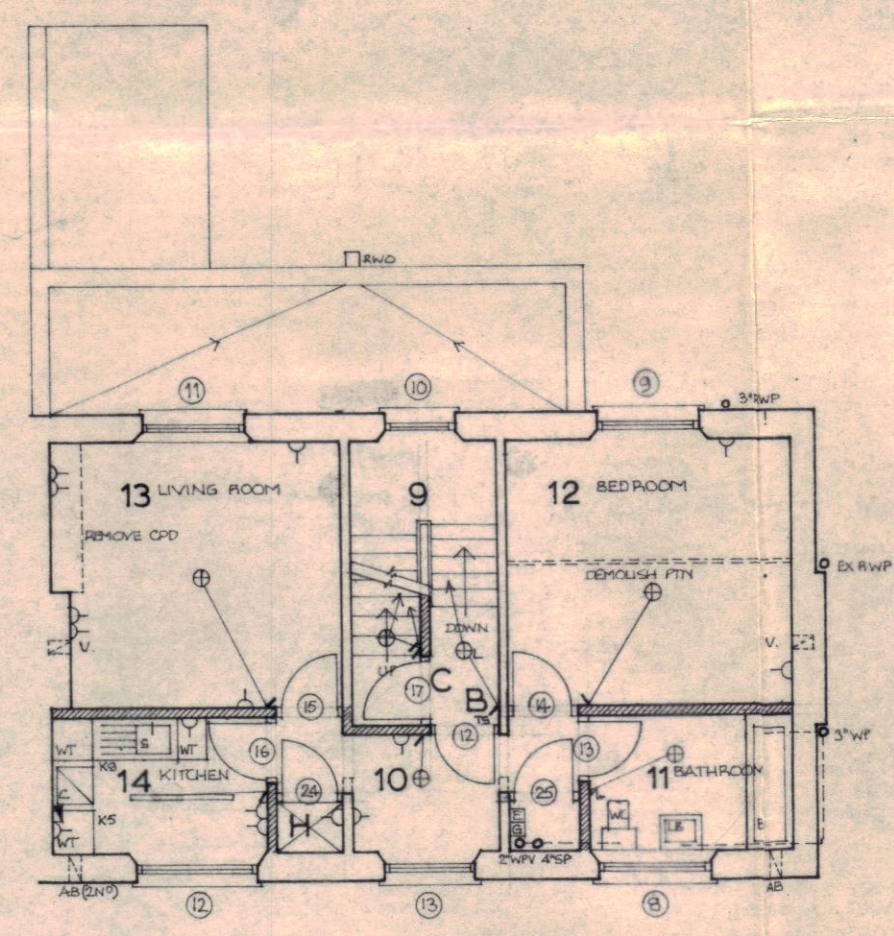

FIRST FLOOR PLAN

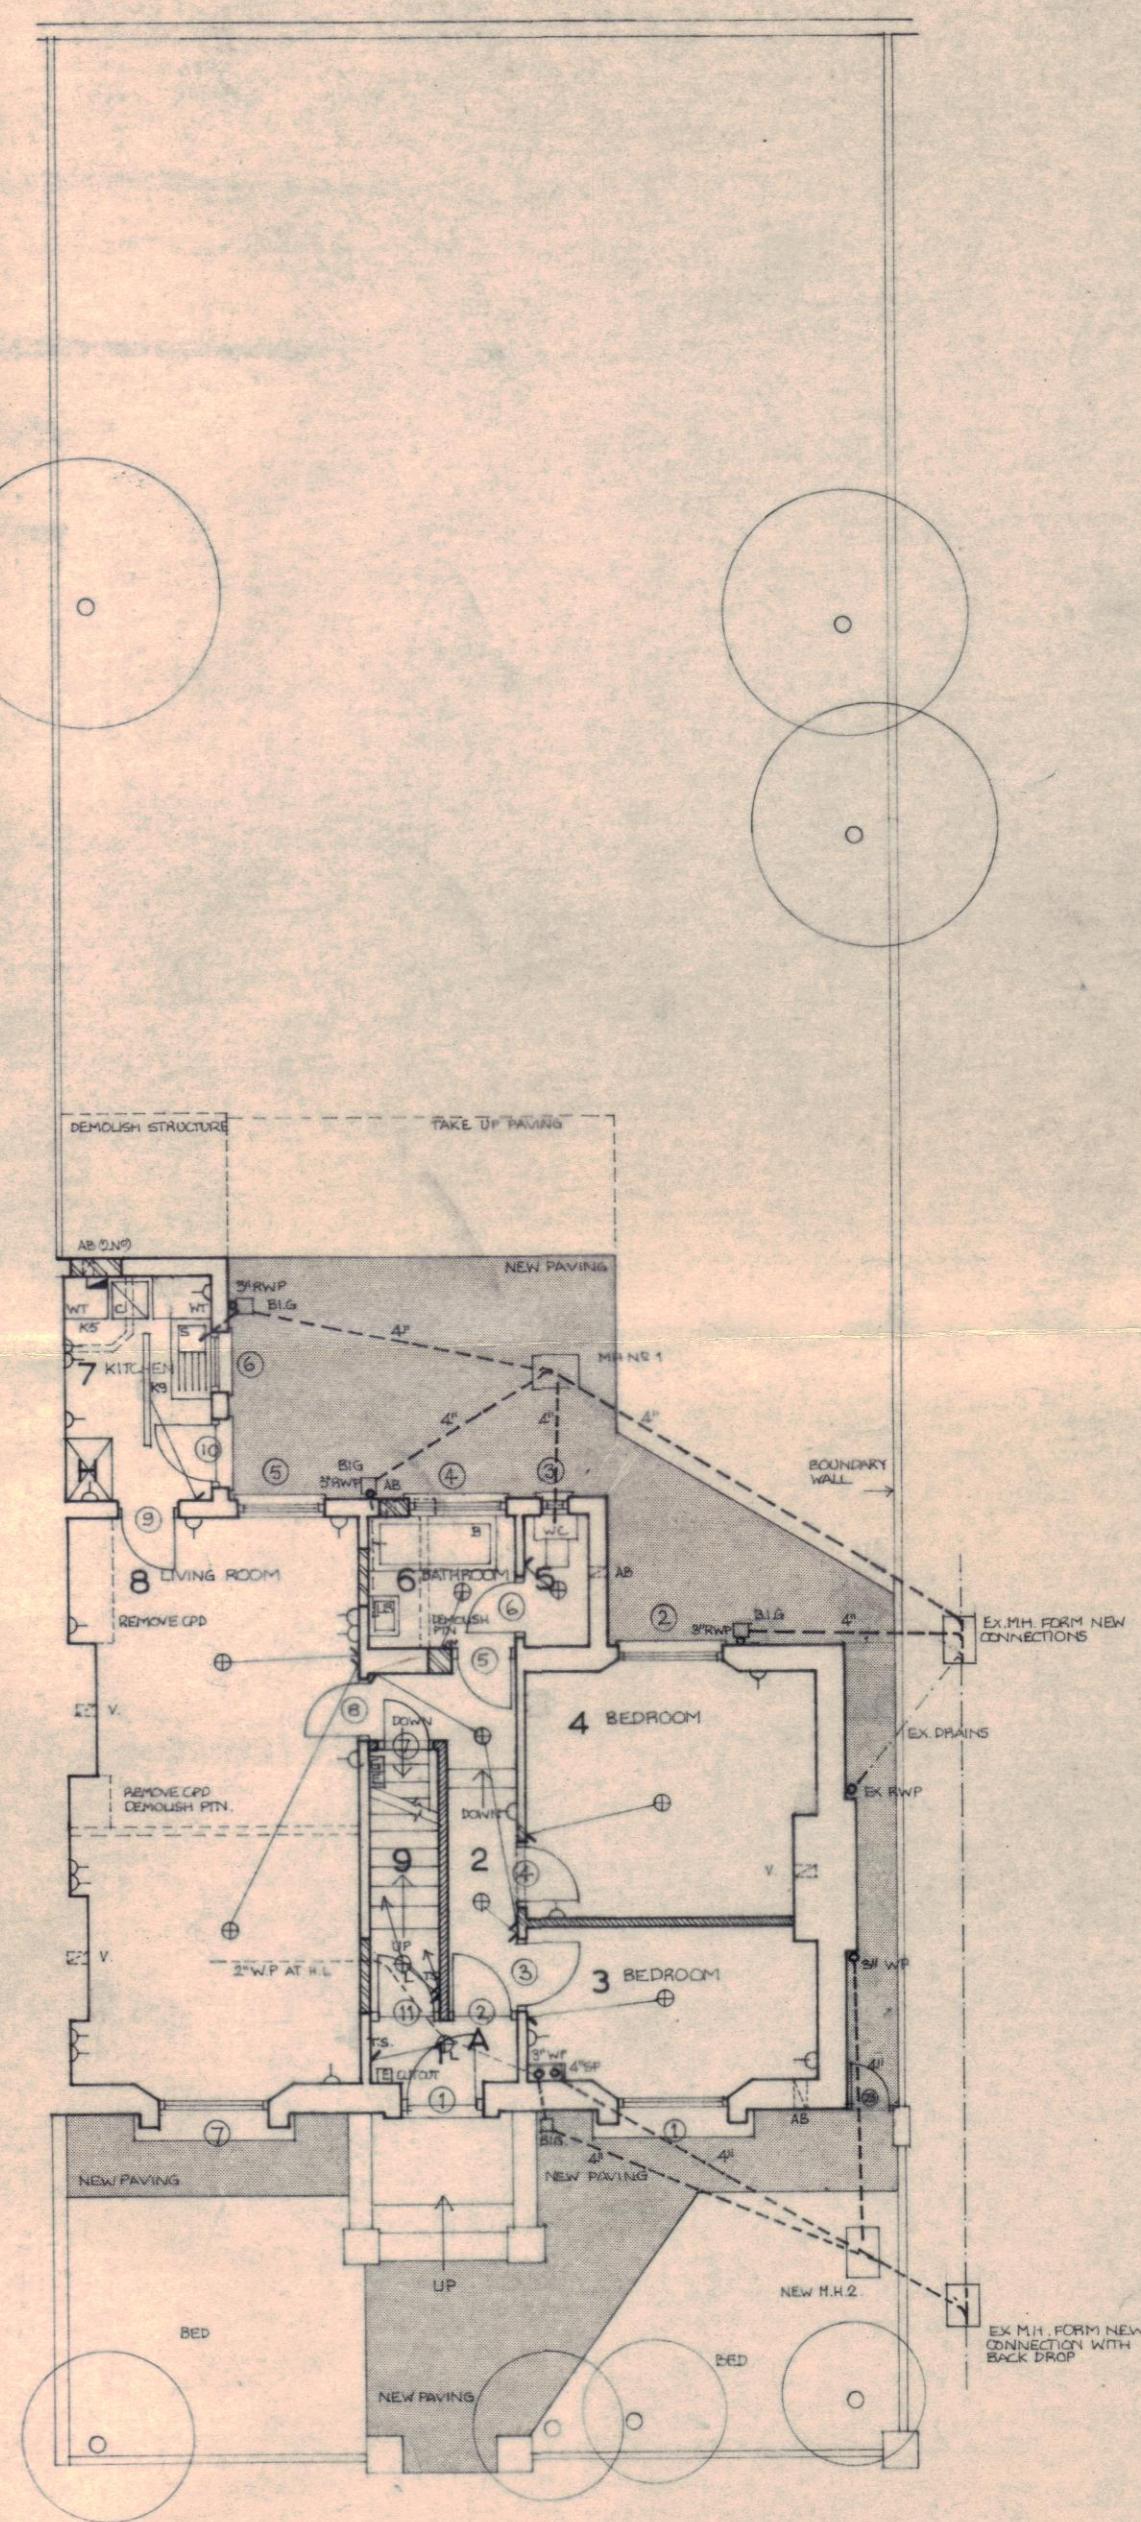

GROUND FLOOR PLAN