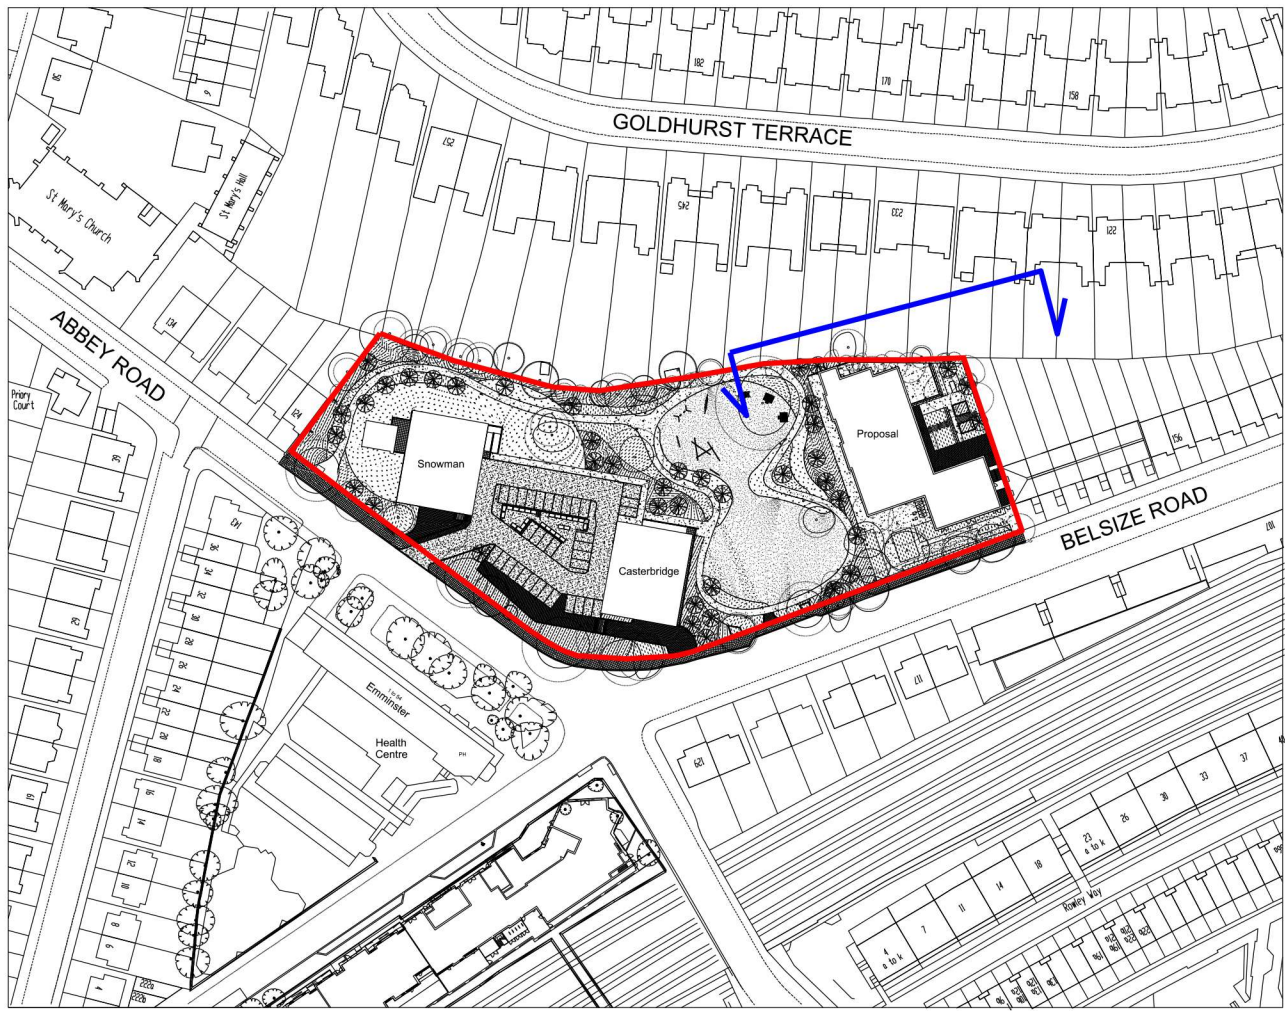


Existing rear elevation

Proposed community and health centre

Proposed open space

2

North Elevation - Proposed

1:100

* materials shown are indicative,
final materials to be secured by
condition

SCALE 1:100
0 2 4 6

A Roof plant updated		01.06.21		AS	GB
Rev	Description	Date	Dr	App	by
original by	Author	date created	05/20/20	approved by	Approver

AHR

AHR London Ltd
5-8 Hardwick Street
London
EC1R 4RG
United Kingdom

T +44(0)20 78379789
E london@ahr.co.uk
www.ahr.co.uk

client name	
WATES	
project	
ABBEY AREA PHASE 2	
drawing	
General Arrangement Elevations Proposed North Elevation	
computer file	plot date
C:\Users\dan.shah\Documents\508000-AHR-ZZ-XX-AS-A-0002_Adm.Shah	
project number	scale
2019.00508.000	As indicated@A1
drawing number	rev
440300-AHR-ZZ-XX-DR-A-0015	A
issue status	
This drawing is to be read in conjunction with all related drawings. All dimensions must be checked and verified on site before commencing any work or producing shop drawings. The originator should be notified immediately of any discrepancy. This drawing is copyright and remains the property of AHR.	