




Ground Floor Plan

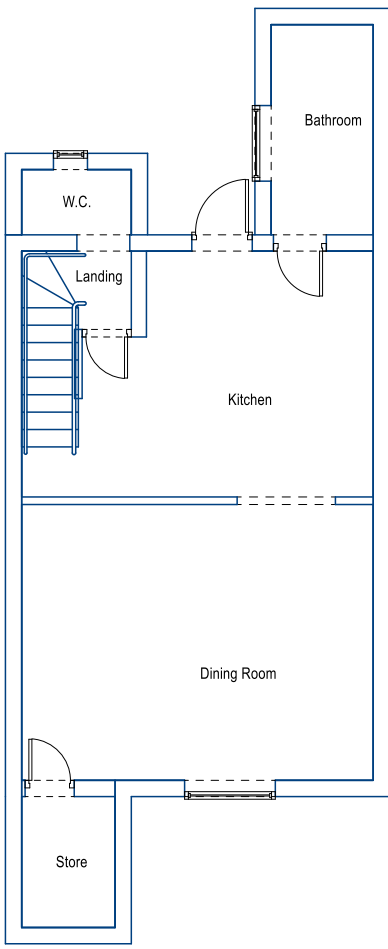


First Floor Plan

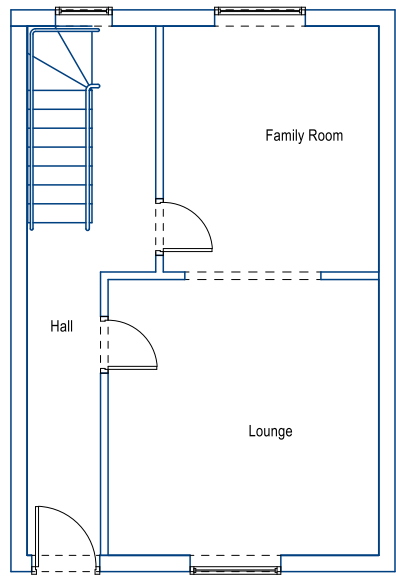

Second Floor Plan

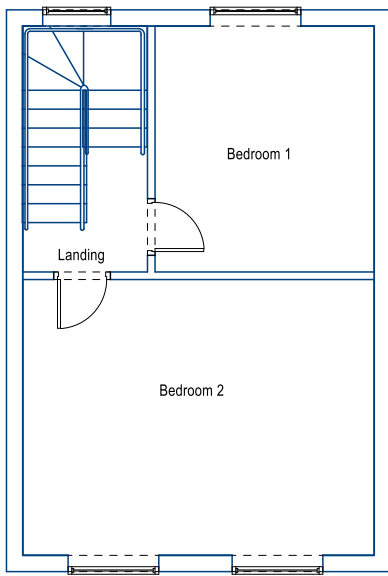


Roof Plan

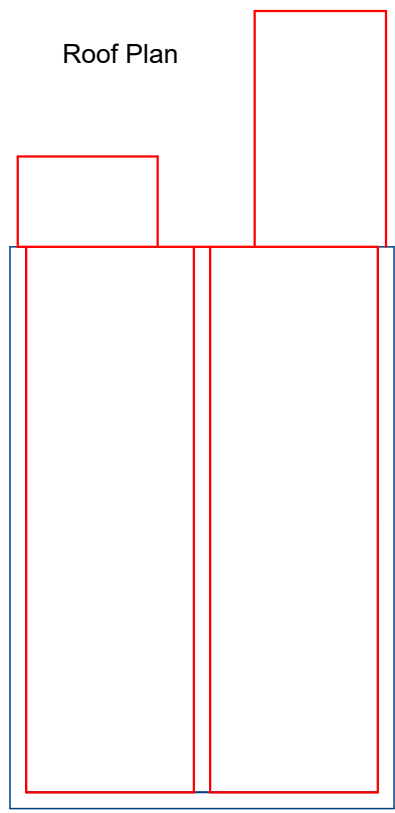

Section



Side Elevation

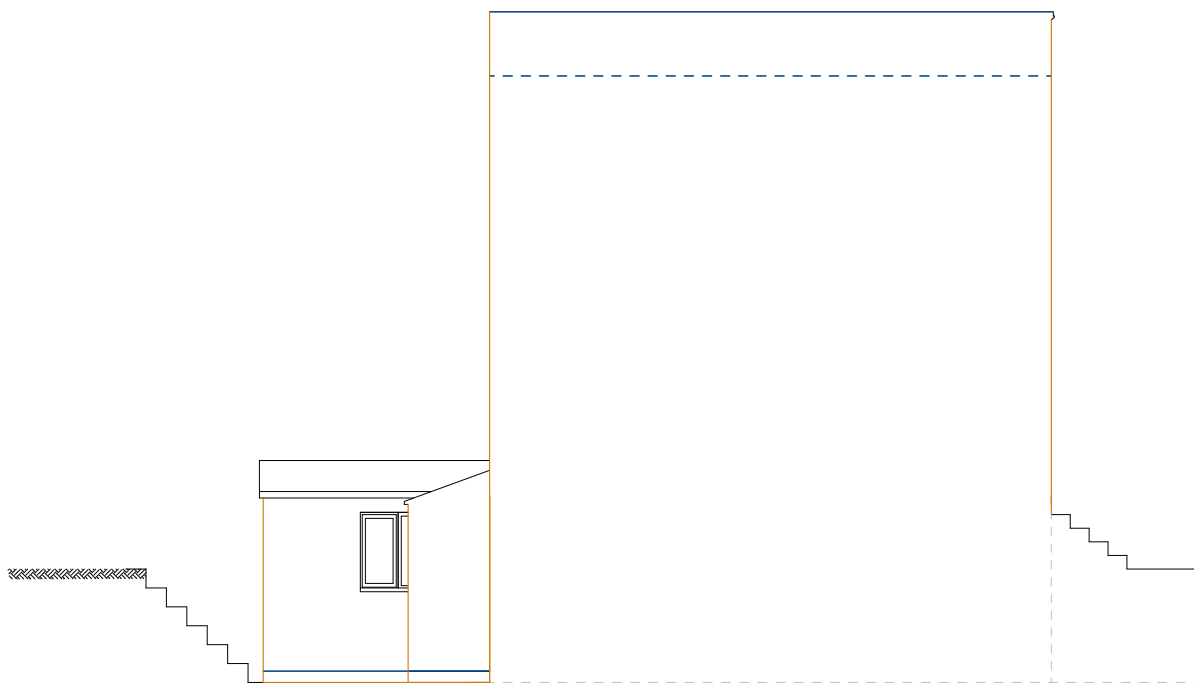


Front Elevation




Rear Elevation




Side Elevation

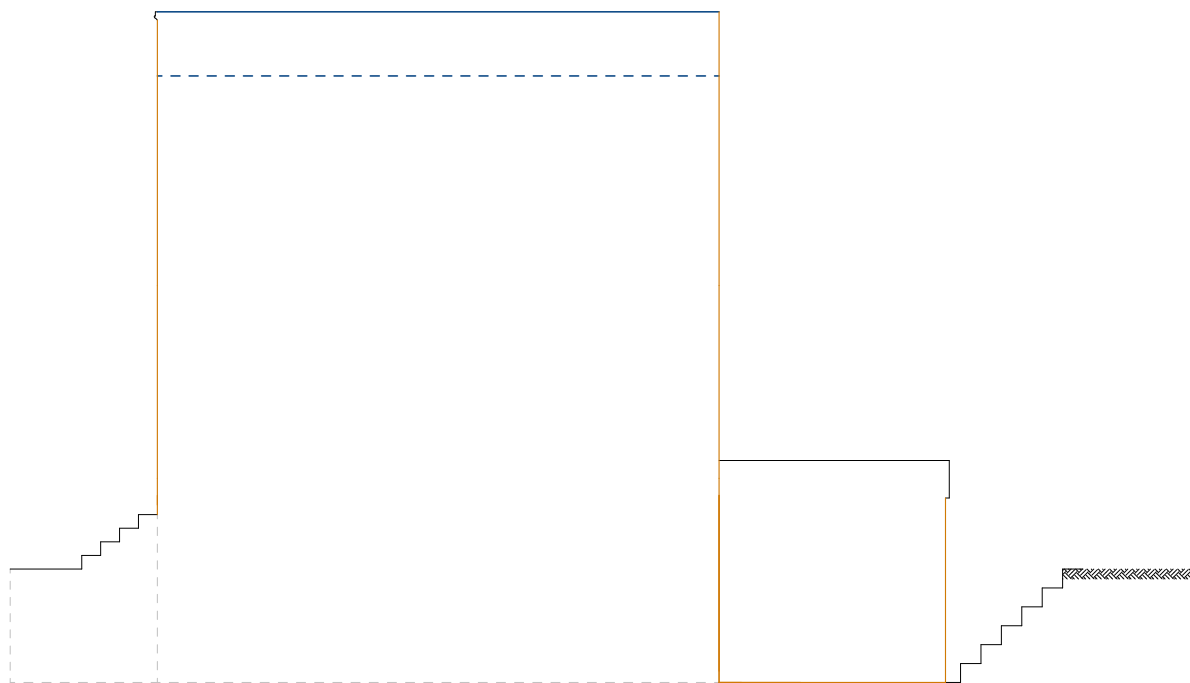


Ground Floor Plan

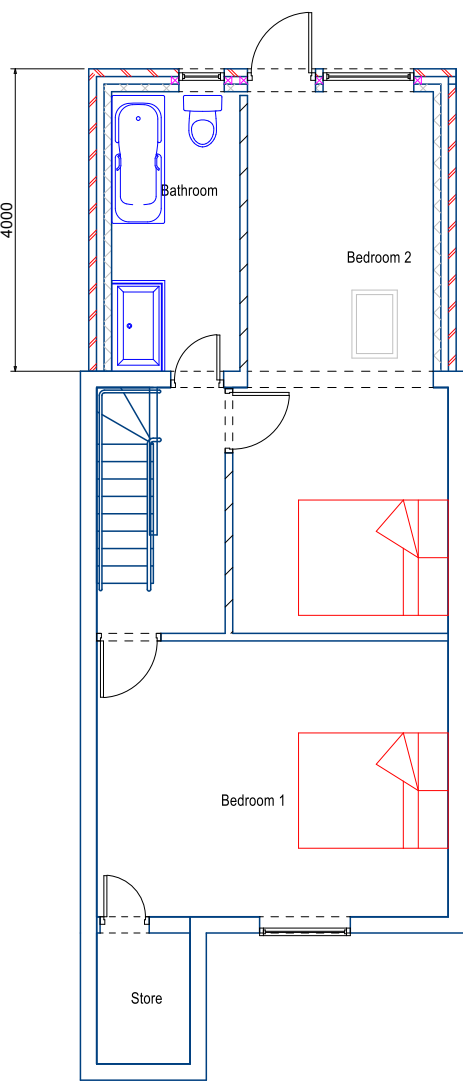


First Floor Plan

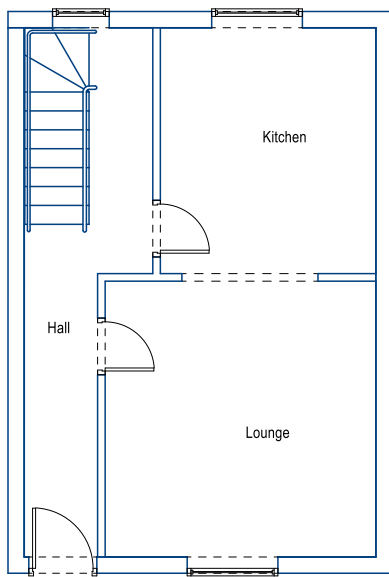


Second Floor Plan

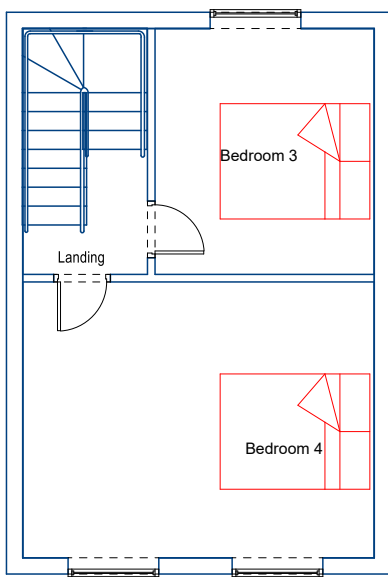


Roof Plan

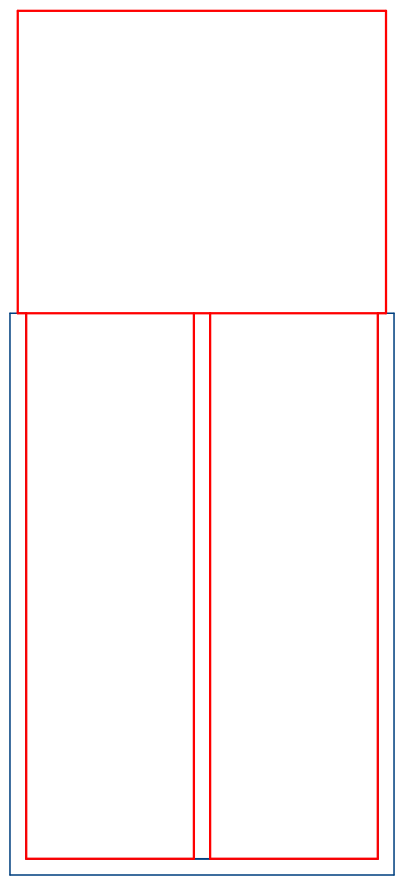

Section

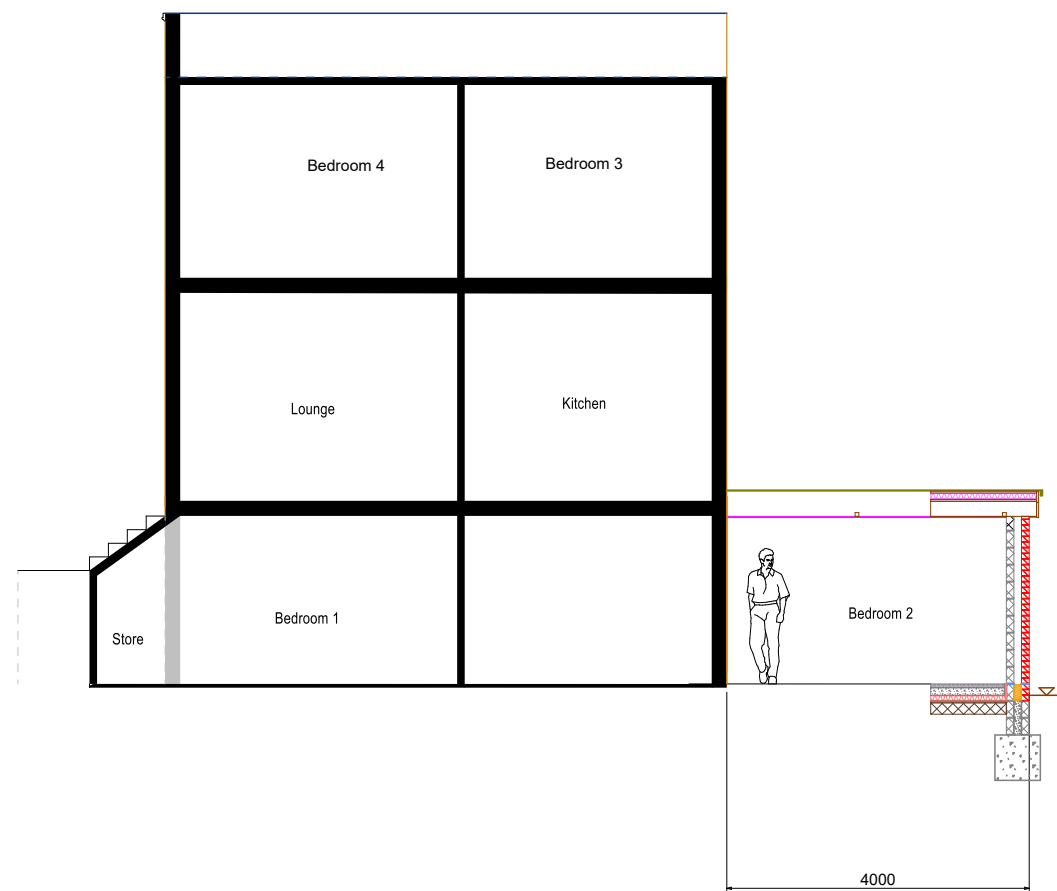

Side Elevation

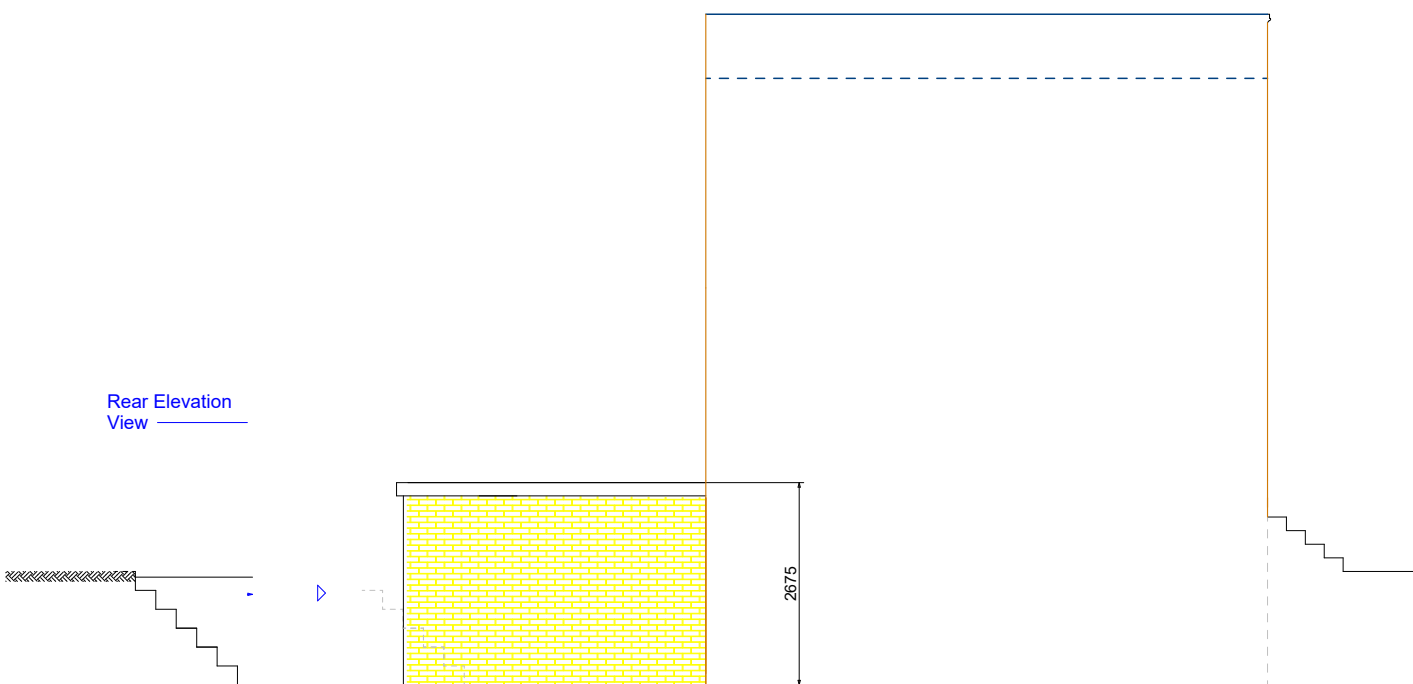

Front Elevation



Rear Elevation



Side Elevation



Notes

Front Elevation N/A



All materials to match existing

Rev f

Plans Express

Architectural Planning Services

Project
Rear Extension

39 Inkerman Rd
London
NW5 3BP

Drawing Title
Planning
Existing and Proposed

Client
Cecile

Drawing No.
001

Date
June 2021
Drawn by
D Black

Scale
1:100
Checked by
D Black

Page Size - A1

Plans Express
Tel: 02031314207
Mob: 07986229016
E: plansexpress@yahoo.com

