




**First Floor Plan
Proposed**

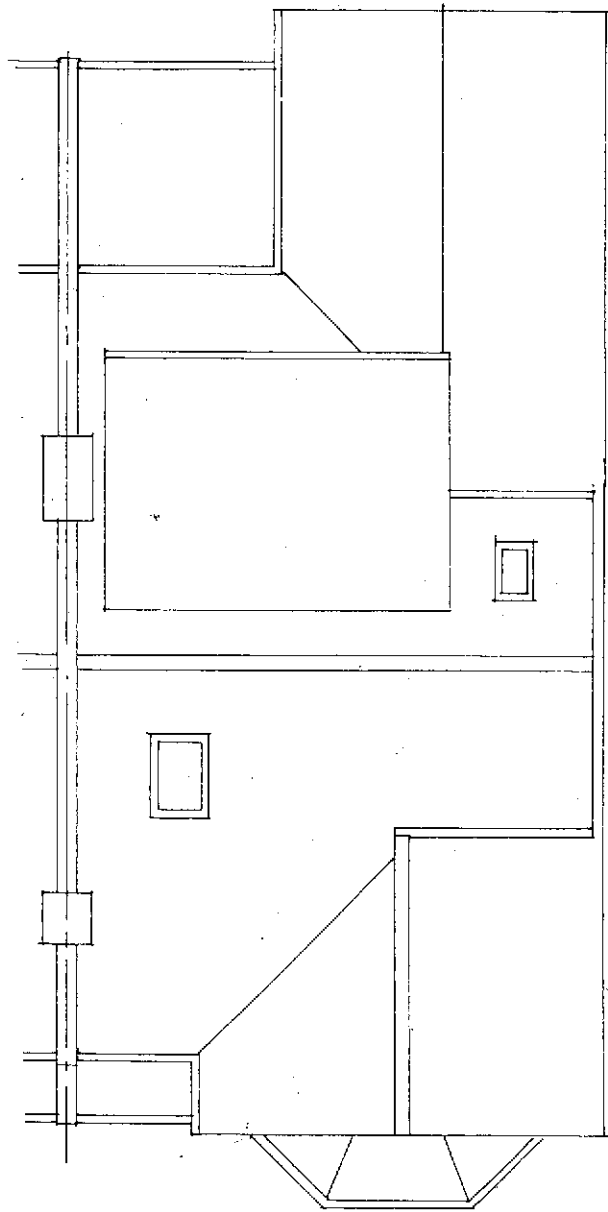

Existing

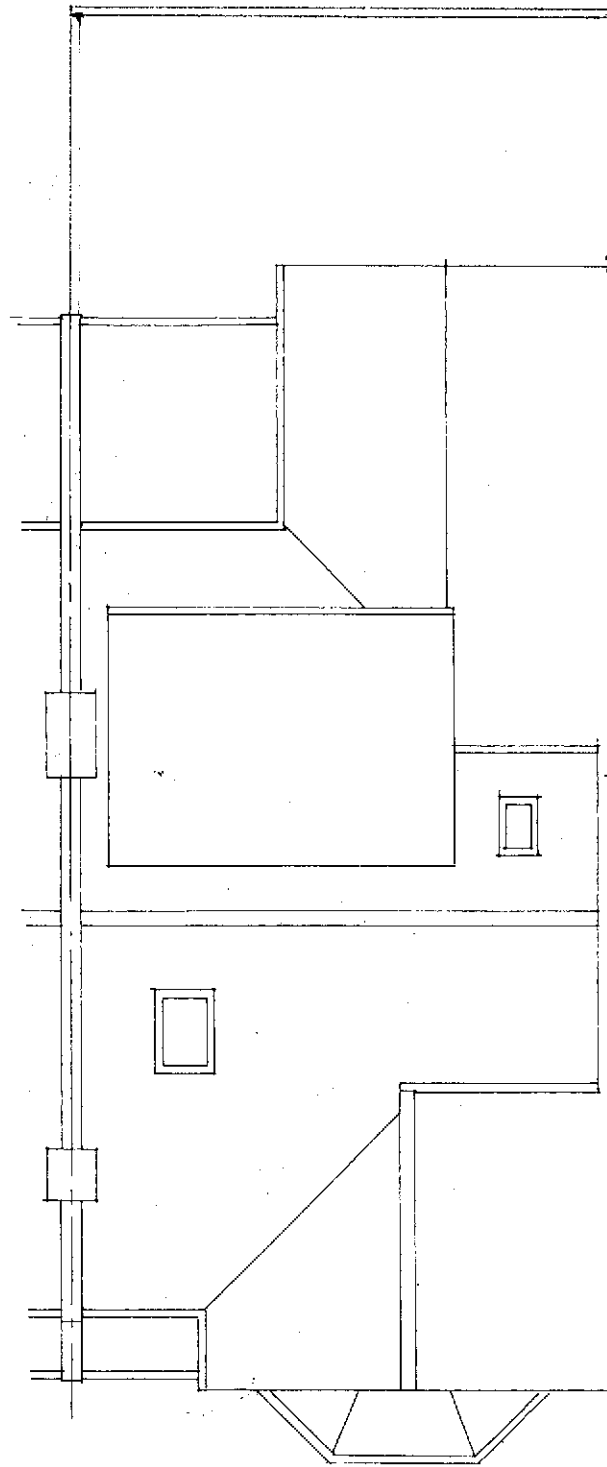

Proposed

 david silverman architectural consultant 70 woodland drive, watford, herts wd17 3bz mobile: 07941 306.146	
SITE 3 Somali Road London NW2 3RN	
CLIENT	
DETAIL Roof Plans	
DATE	DRAWING NUMBER
SCALE 1:100	20/113/3
DRAWN BY	

