




REVISIONS
REV. DATE REVISION NOTES:

- KEY
- WALLS TO BE REMOVED
 - NEW WALLS

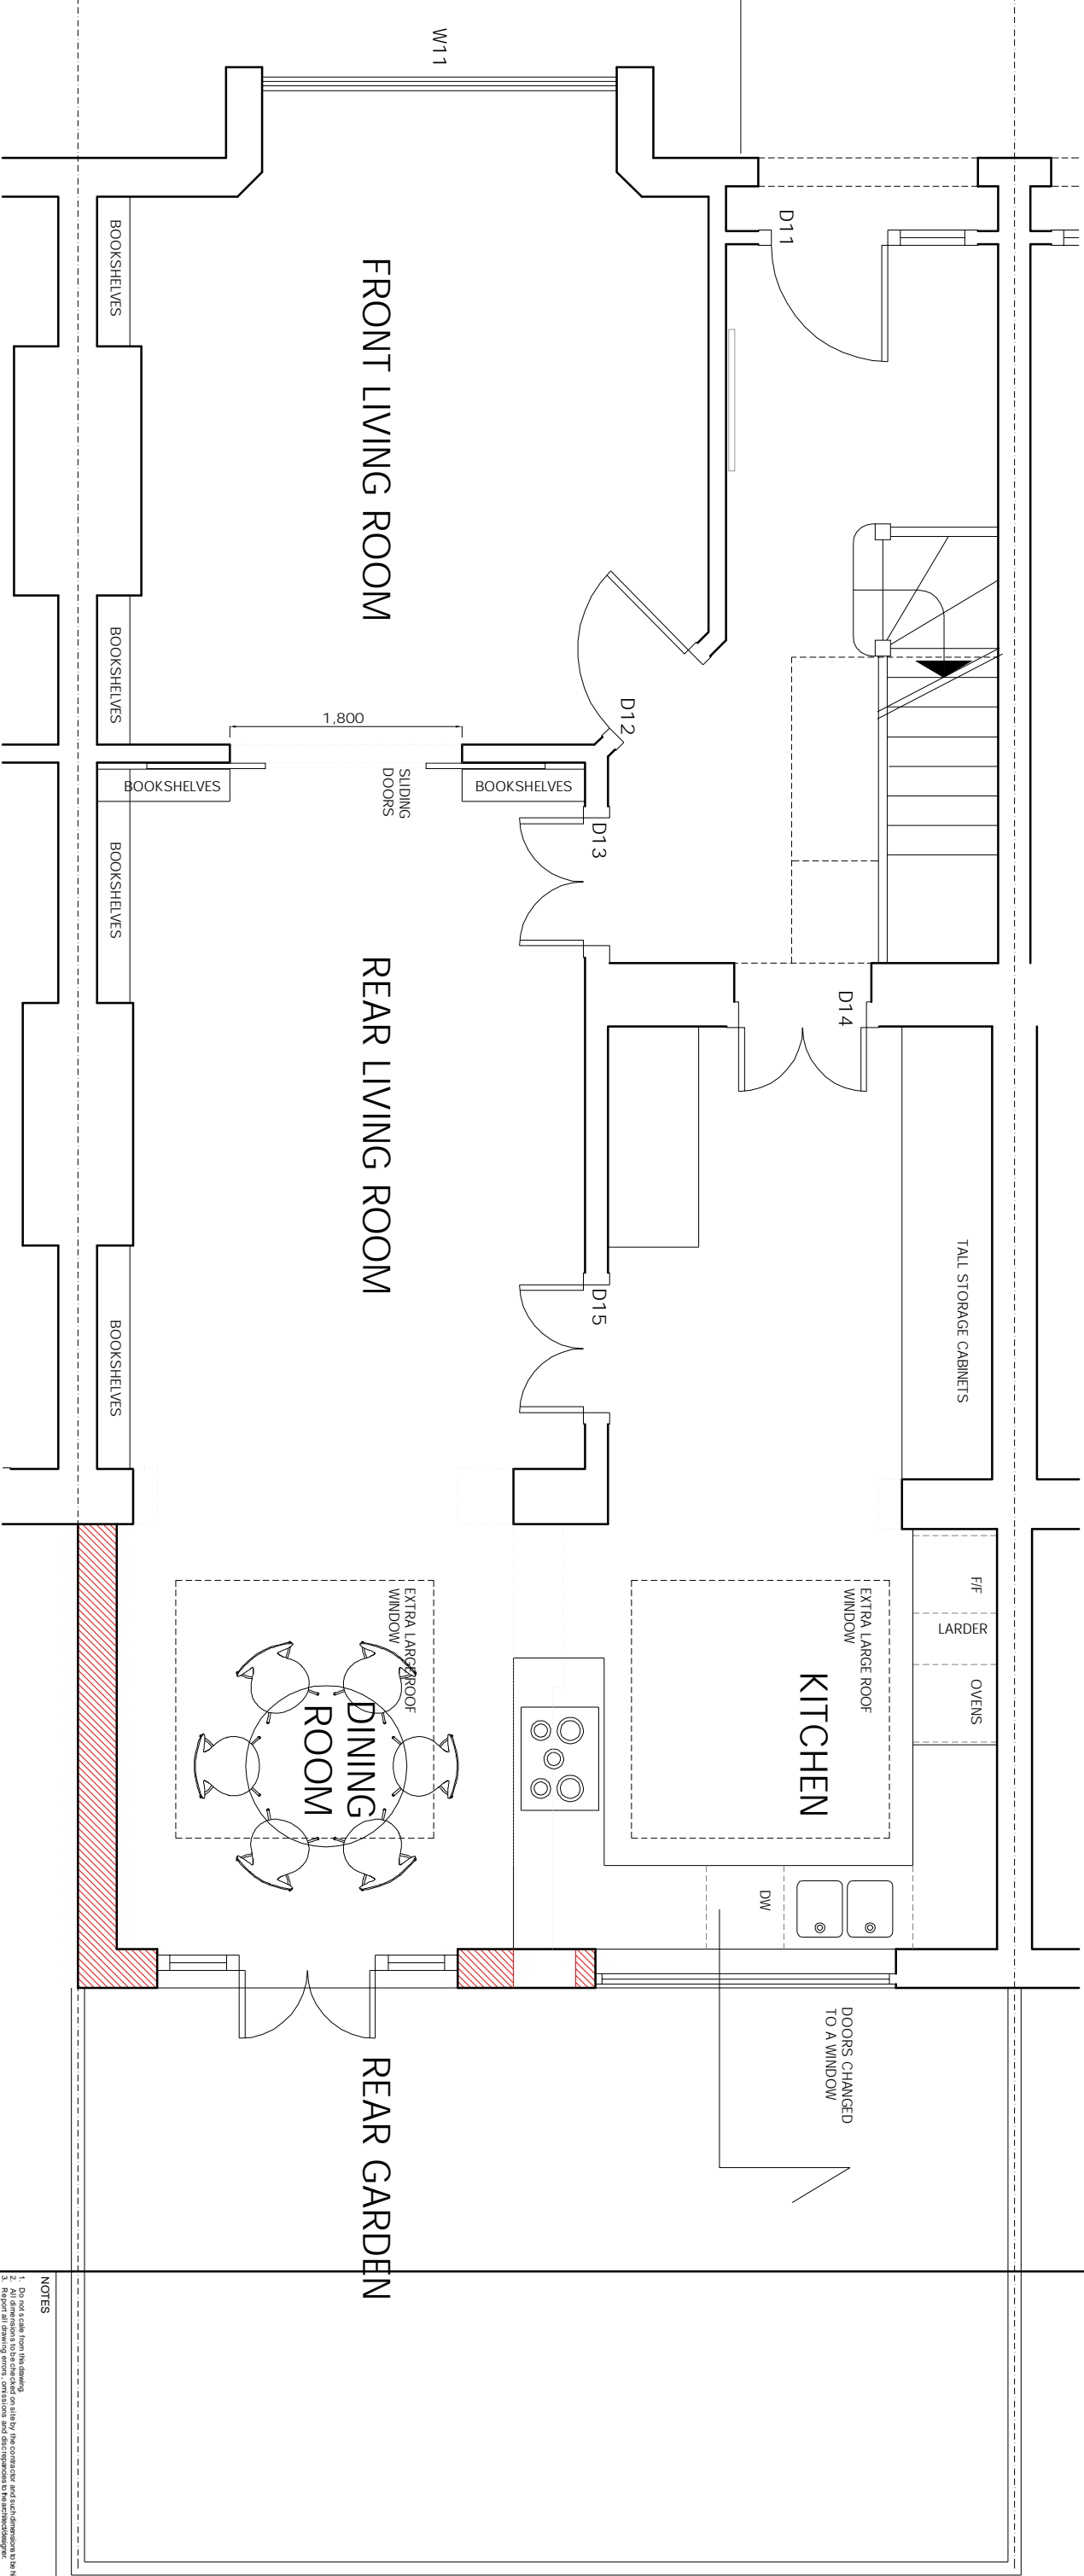

NOTES

1. Do not scale from this drawing for A/B/C. All dimensions and levels are to be taken from the design.
2. Report all drawing errors, omissions and discrepancies to the architect.

KASIA WHITEFIELD DESIGN			
KASIA WHITEFIELD@GMAIL.COM			
1. 0785505353			
JOB			
52 HOWITT ROAD			
LONDON NW3 4LJ			
TITLE			
PROPOSED GROUND FLOOR PLAN			
DATE	SCALE	STATUS	REVISION
2021.07.01	1:50 @ A3	PLANNING	
PROJECT NO.	DRAWING NO.		
HR52.2	PP01		