


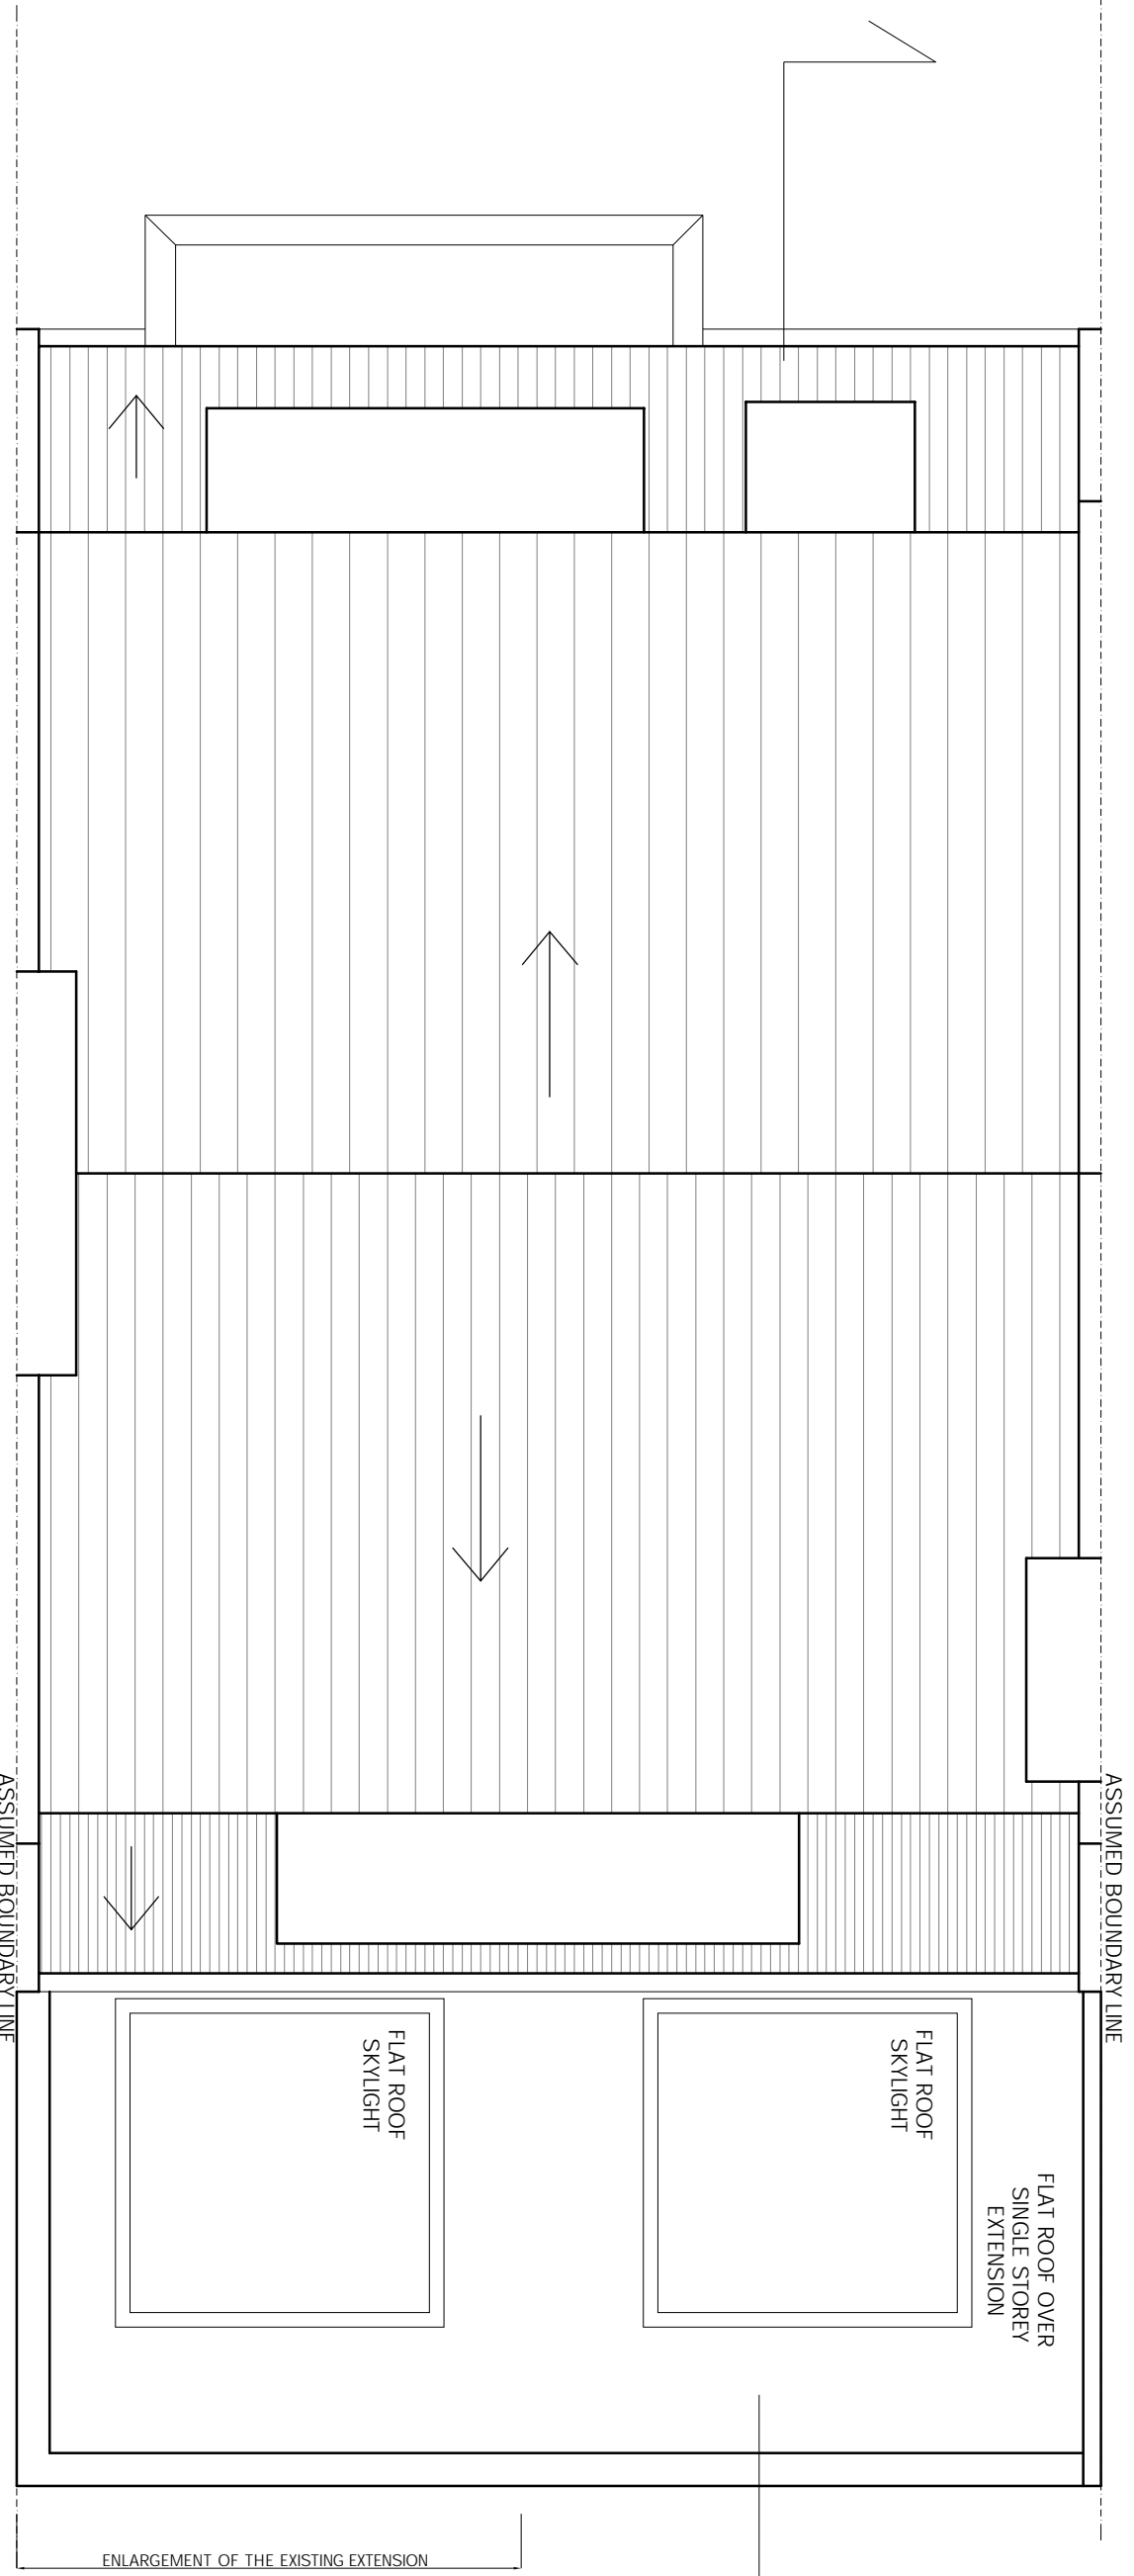

REVISIONS
REV DATE REVISION NOTES:

KEY



NOTES
1. Do not scale from the drawing for N/A by the architect and full responsibility for the accuracy of the information is the responsibility of the client.
2. Report all drawing errors, omissions and discrepancies to the architect/designer.

KASIA WHITFIELD DESIGN

KASIAWHITFIELD@GMAIL.COM
T: 07785053633
M: 07785053633

JOB
52 HOWITT ROAD
LONDON NW3 4LJ
TITLE
PROPOSED ROOF PLAN

DATE	SCALE	STATUS
2021.07.01	1:50 @ A3	PLANNING

PROJECT NO.	DRAWING NO.	REVISION
HR52.2	PP02	