



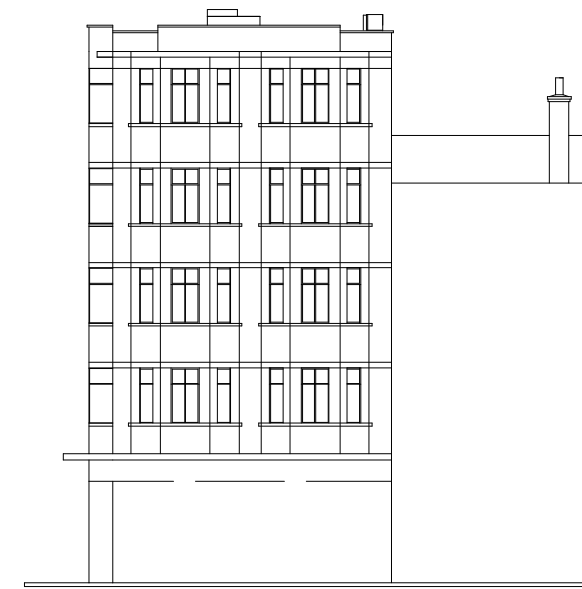

South Elevation

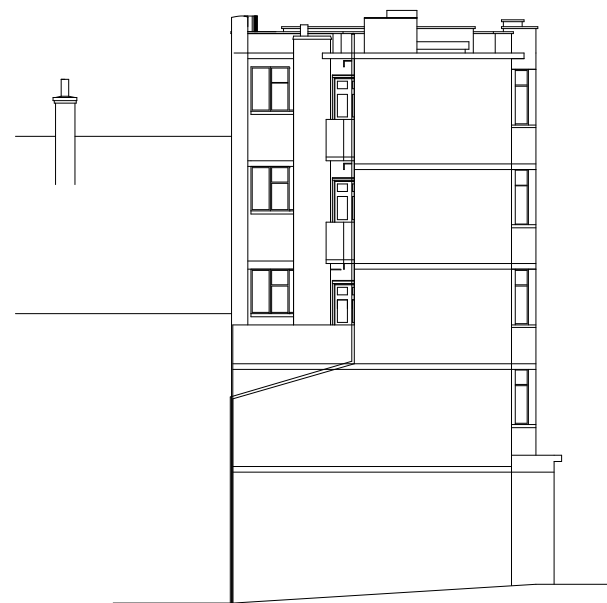

East Elevation




West Elevation



North Elevation

Rev	Notes	Date

PRE-APPLICATION

 


WORKS
 16 upper montagu street
 london w1h 2an
 020 7224 8750
 www.worksarchitecture.com

Project: Cleveland Court

Title: Existing Elevations

Date: 22.01.19 Drawn: jg Scale: 1:200@a3 Drawing Number: cc_el_x_001 Revision:

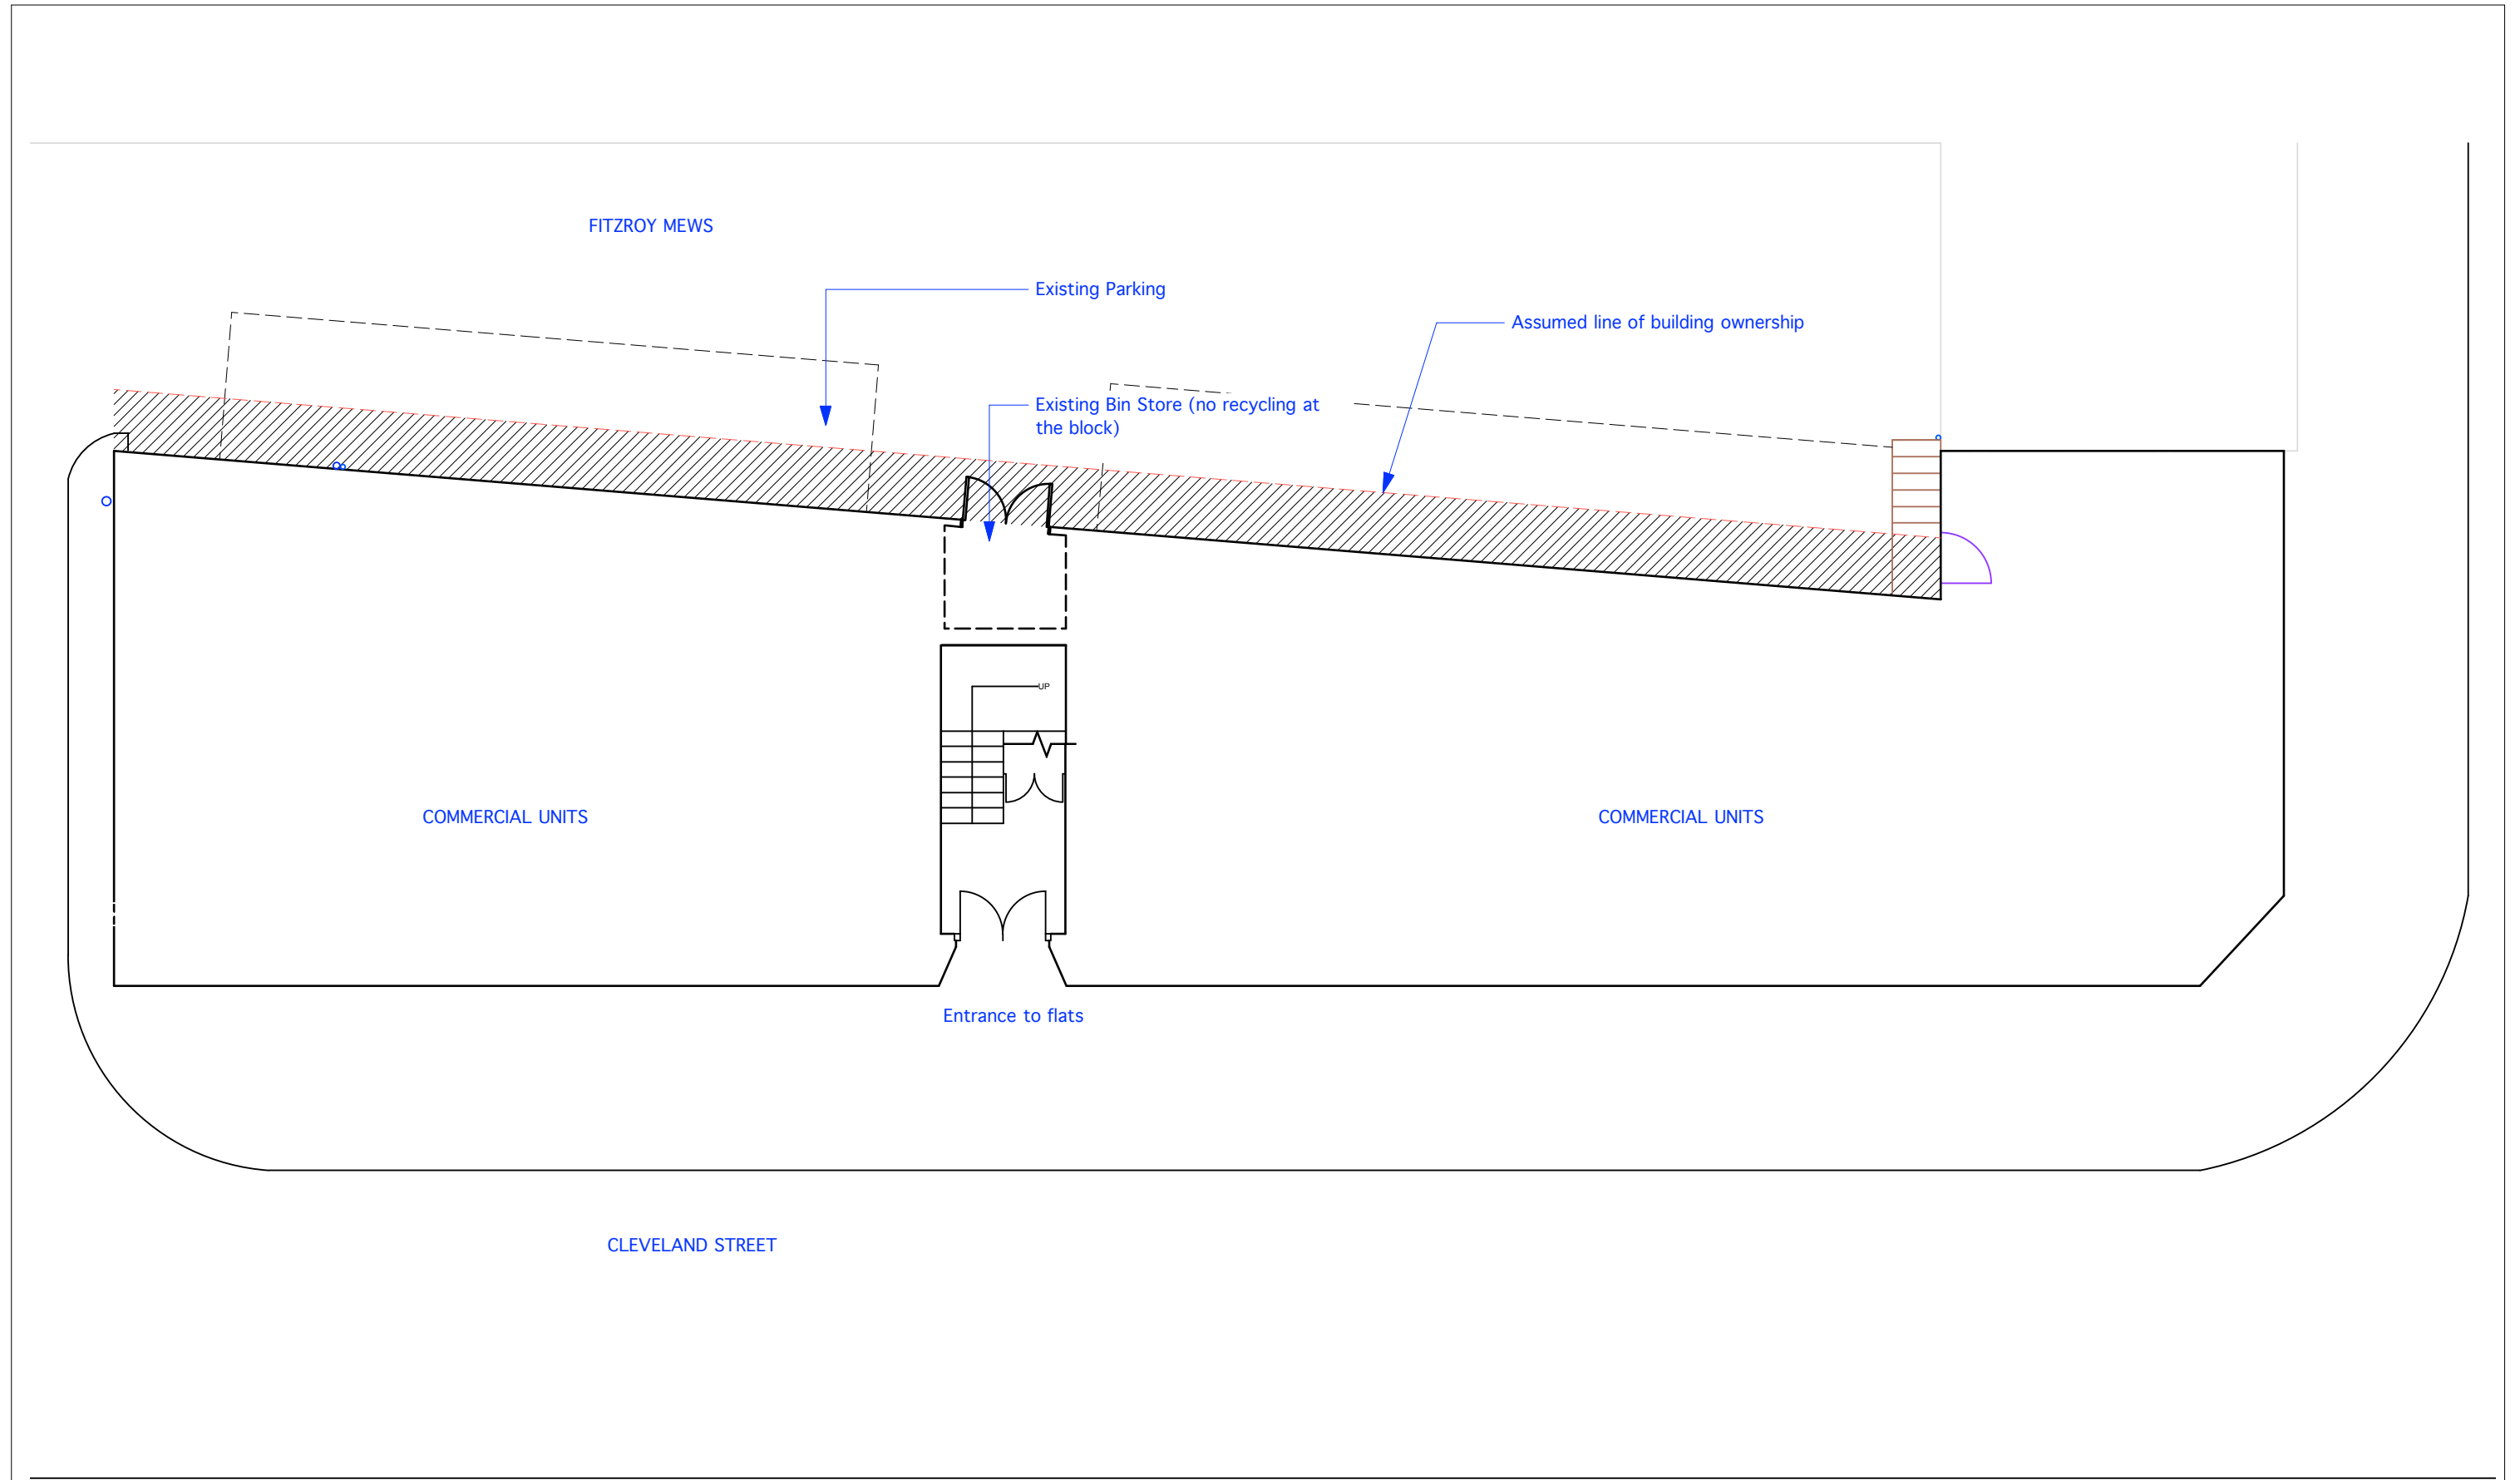

Rev	Notes	Date




WORKS 16 upper montagu street
london w1h 2an
020 7224 8750
www.worksarchitecture.com


Project: Cleveland Court

Title: Ground Floor Plan Existing

Date: 22.01.19 Drawn: jg Scale: 1:100@a3 Drawing Number: cc_pl_x_000 Revision:

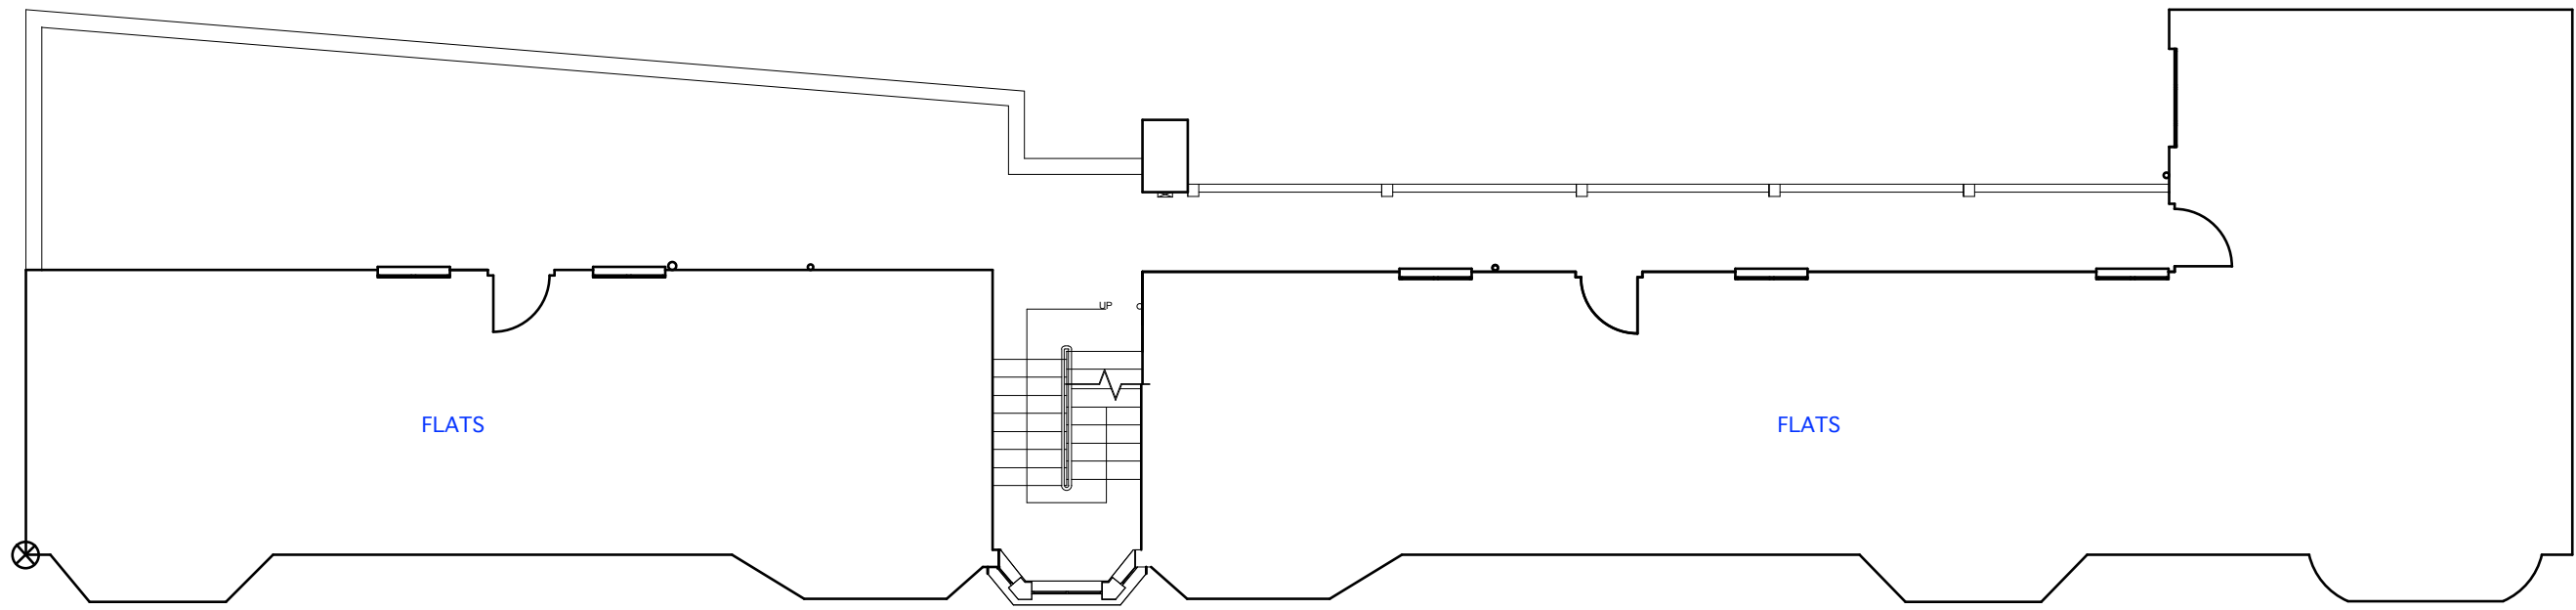

Second Floor Plan Existing

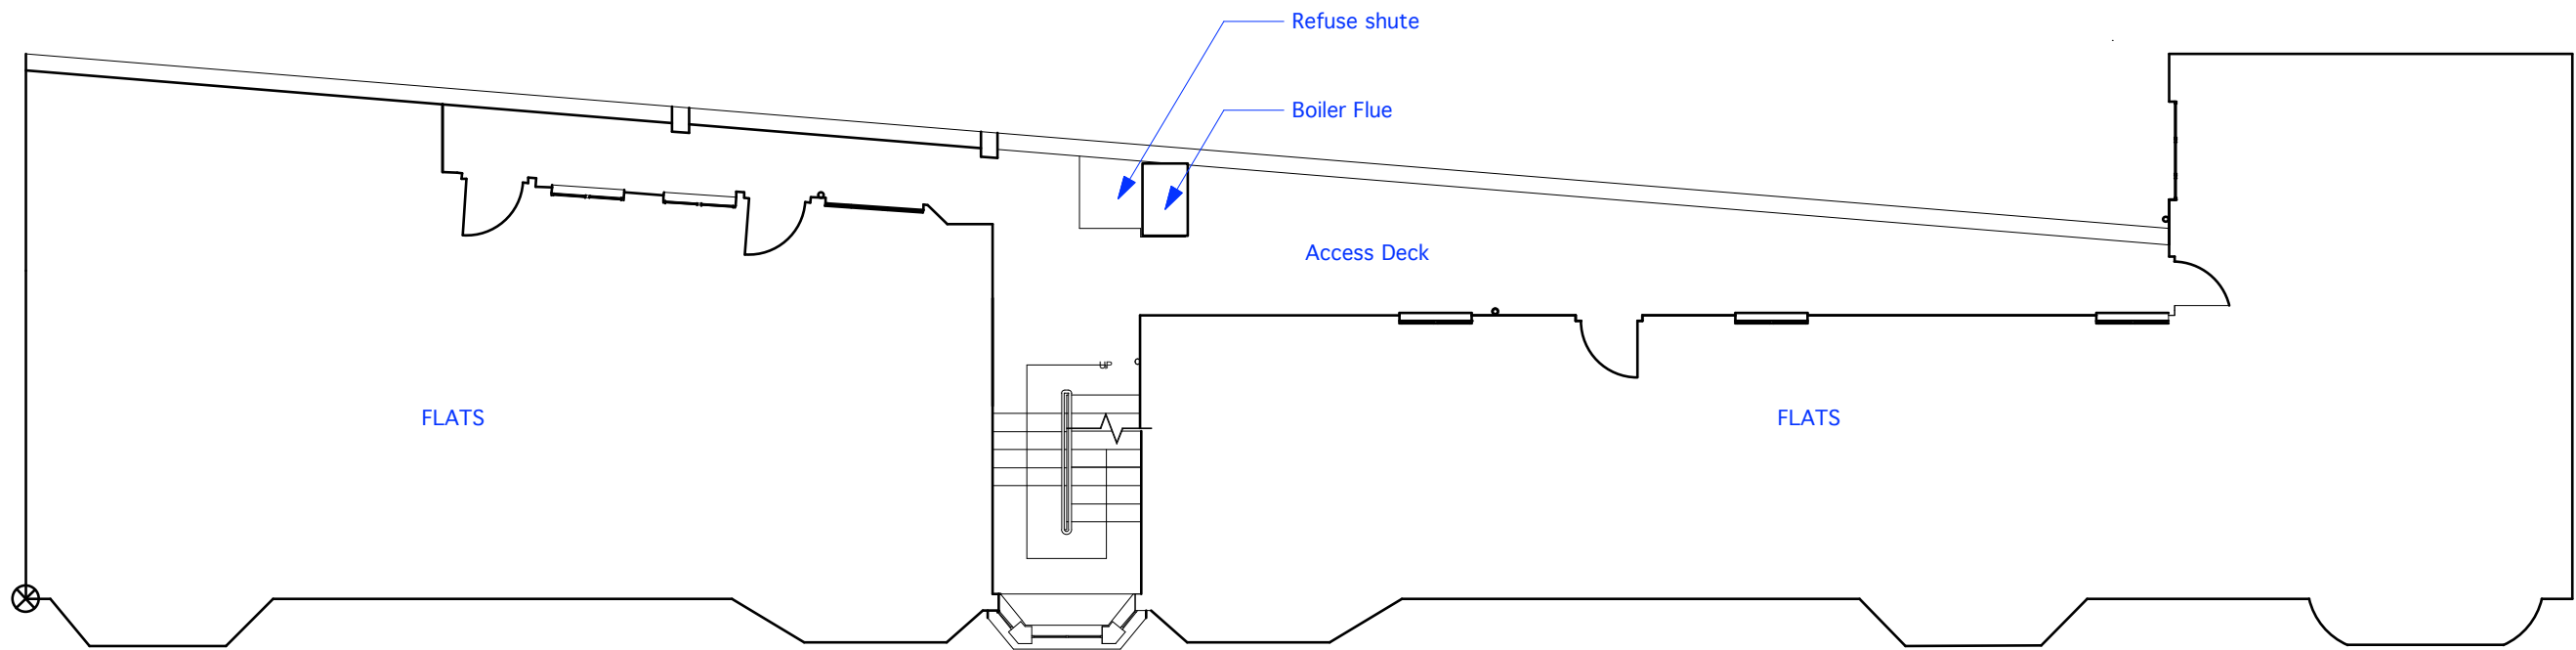

First Floor Plan Existing

Rev	Notes	Date

PRE-APPLICATION




WORKS 16 upper montagu street
london w1h 2an
020 7224 8750
www.worksarchitecture.com


Project: Cleveland Court

Title: First and Second Floor Plans Existing

Date: 22.01.19 Drawn: jg Scale: 1:100@a3 Drawing Number: cc_pl_x_001 Revision:

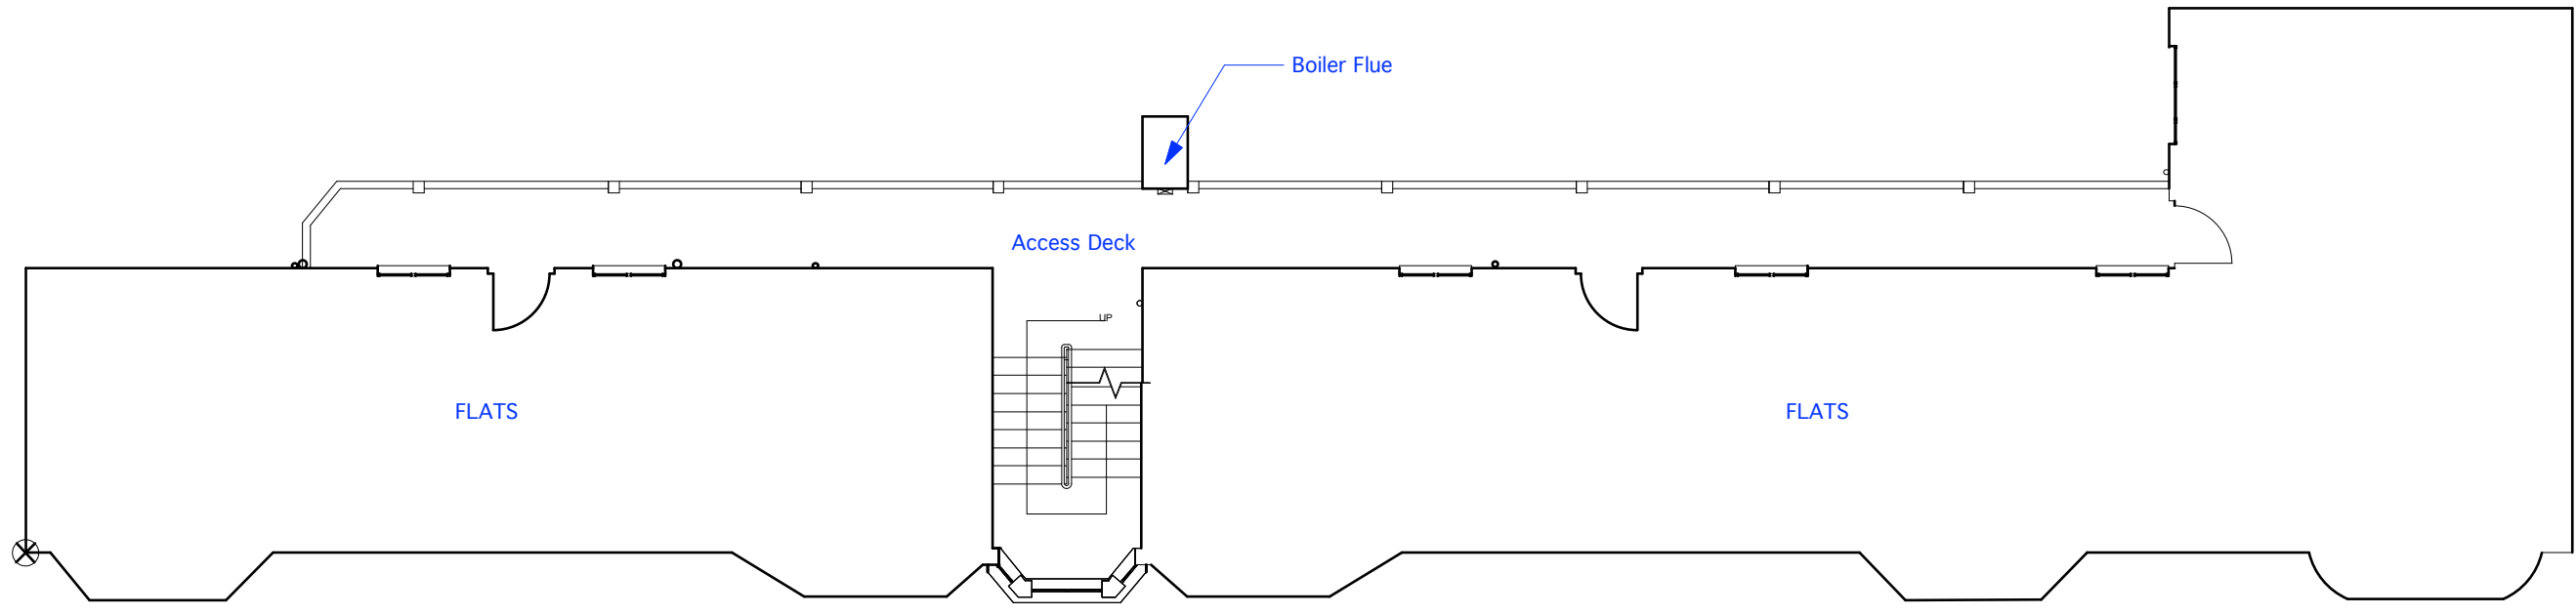


Fourth Floor Plan Existing

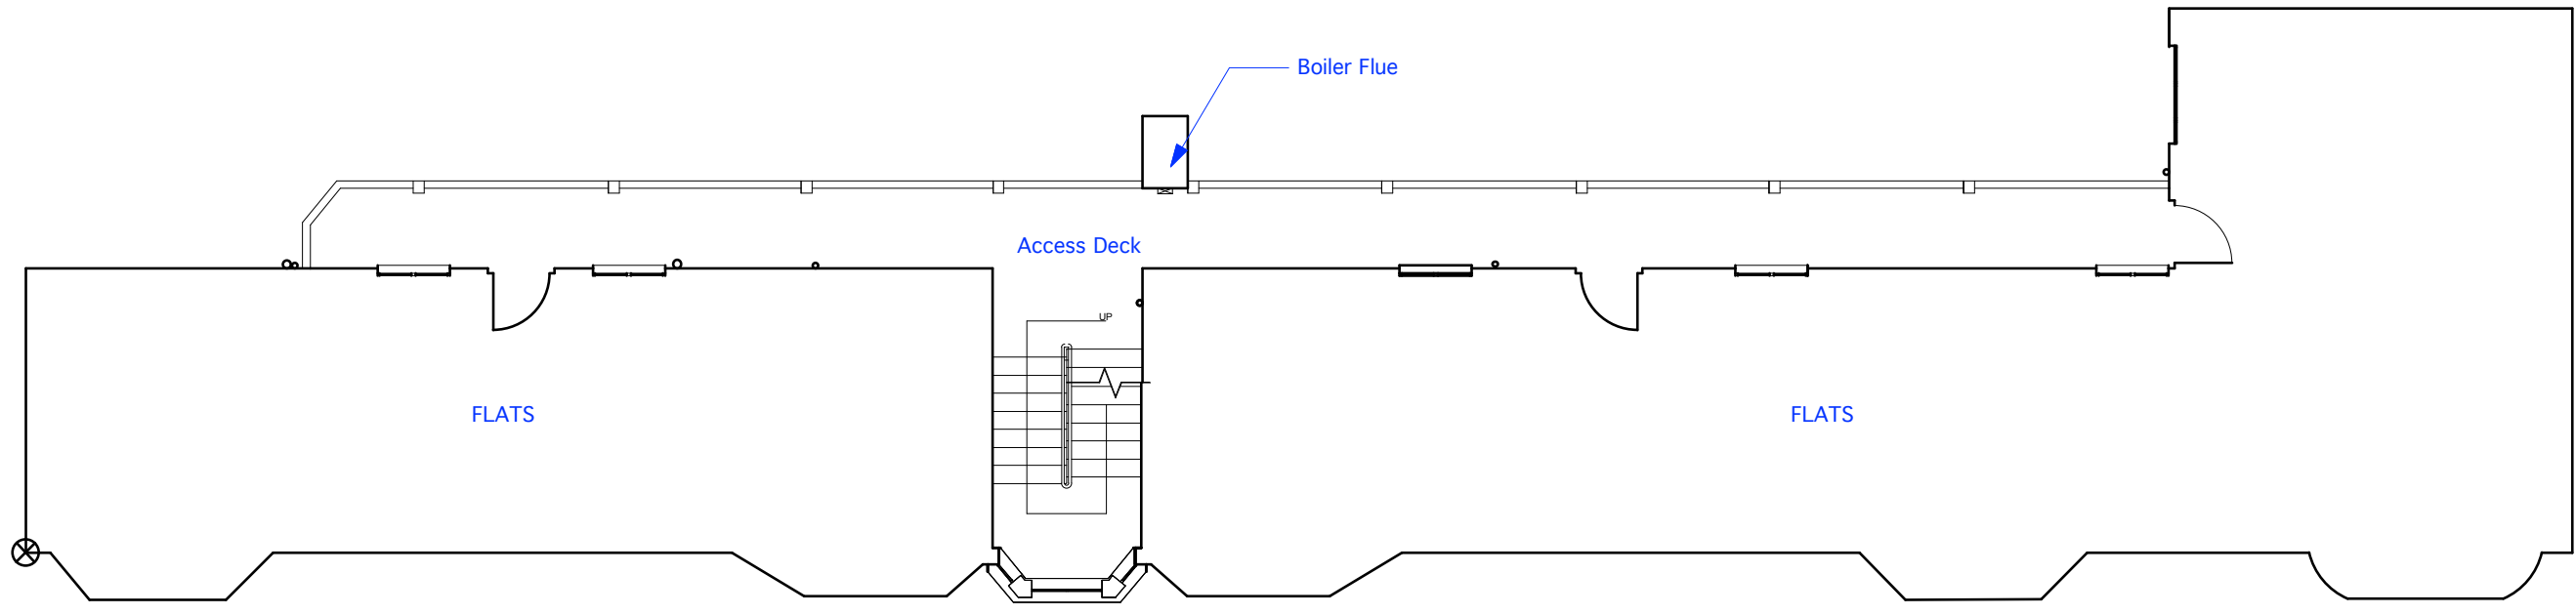

Third Floor Plan Existing

Rev	Notes	Date

 


WORKS 16 upper montagu street
london w1h 2an
020 7224 8750
www.worksarchitecture.com

Project: Cleveland Court

Title: Third and Fourth Plans Existing

Date: 22.01.19 Drawn: jg Scale: 1:100@a3 Drawing Number: cc_pl_x_002 Revision:

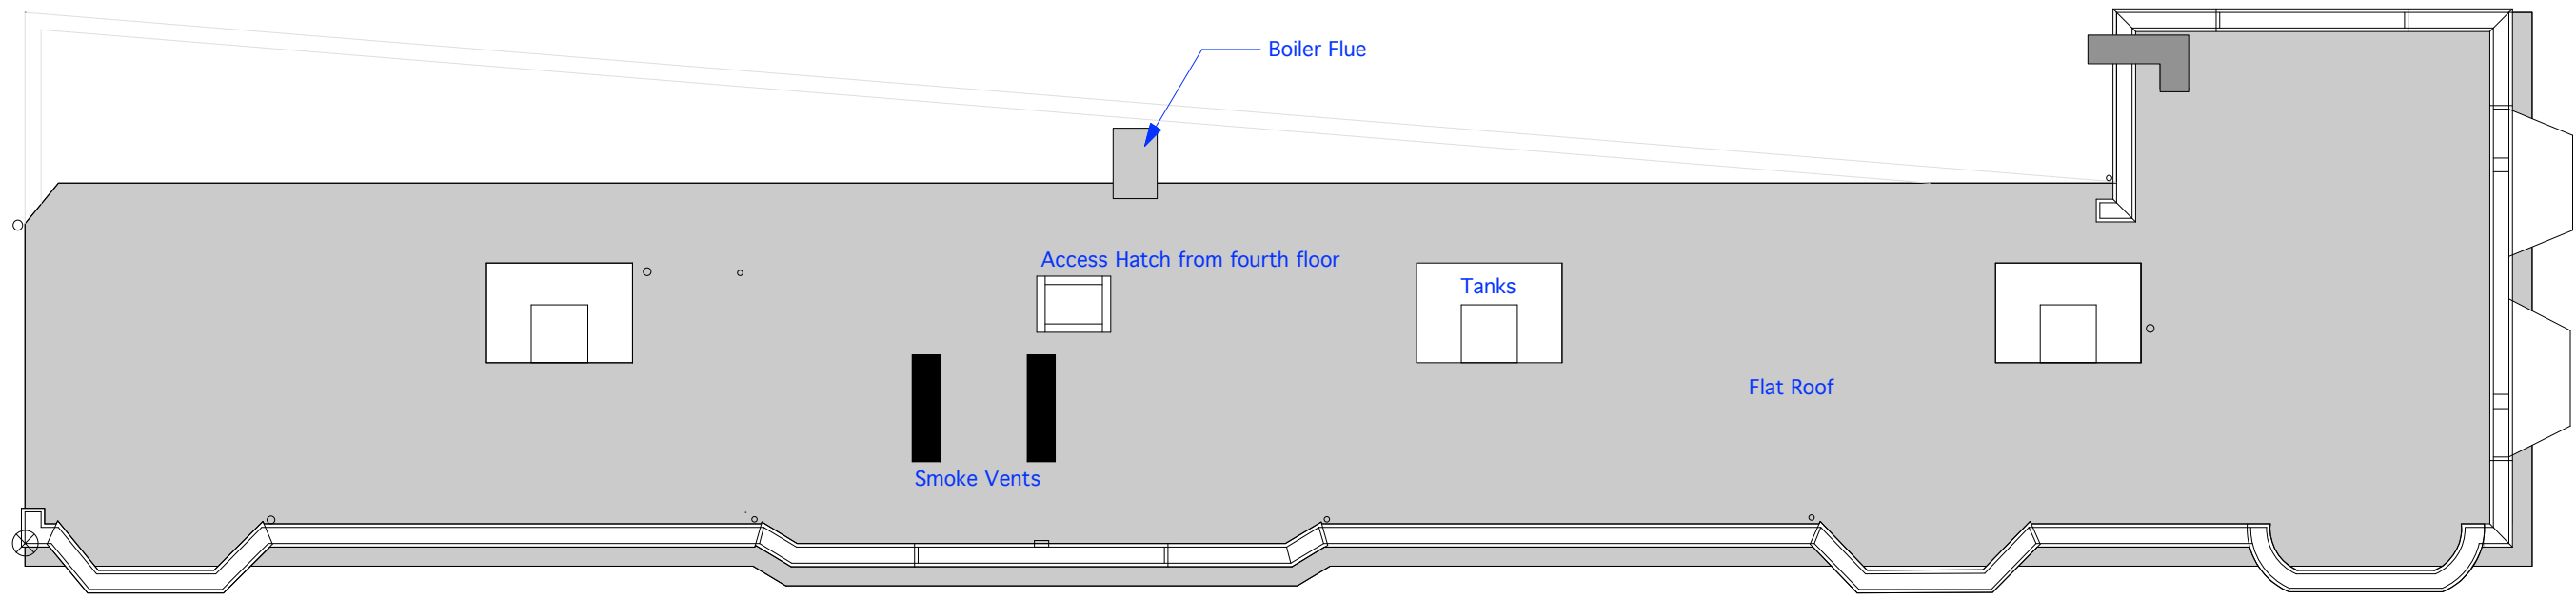

Rev	Notes	Date




WORKS 16 upper montagu street
london w1h 2an
020 7224 8750
www.worksarchitecture.com

Project: Cleveland Court

Title: Roof Plan Existing

Date: 22.01.19 Drawn: jg Scale: 1:100@a3 Drawing Number: cc_pl_x_003 Revision:

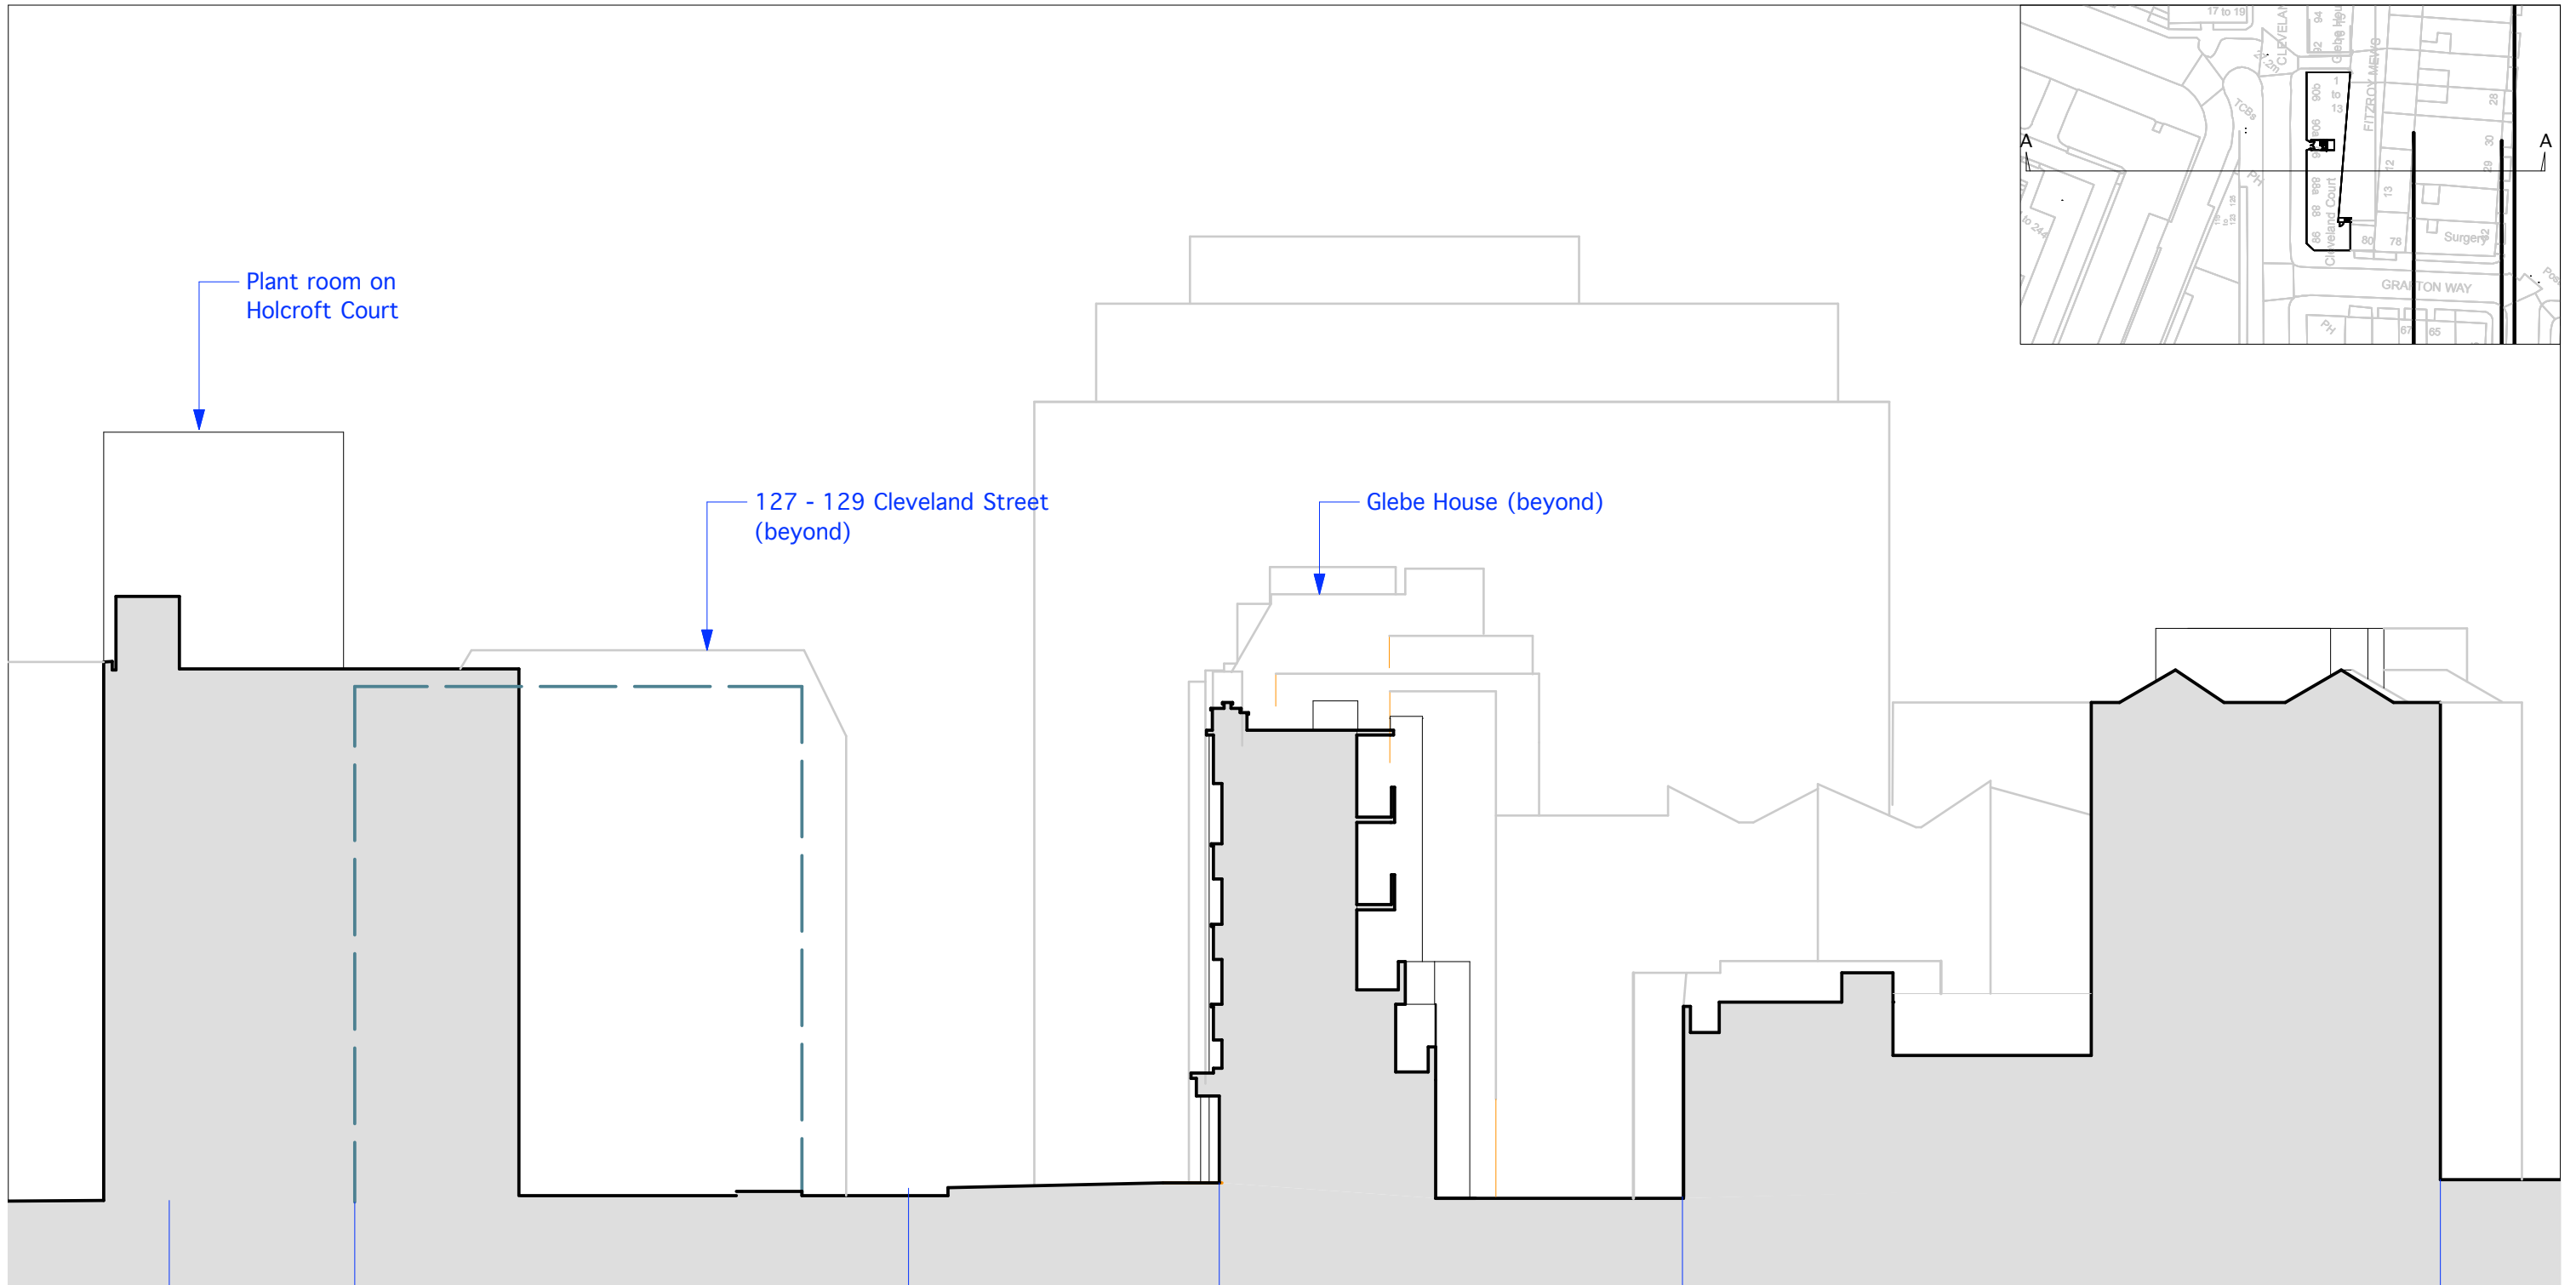

Holcroft Court

87-115 Cleveland Street
(Under construction)

Cleveland Street


Cleveland Court

Fitzroy Mews

Fitzroy Square

Rev	Notes	Date

PRE-APPLICATION

 

WORKS
16 upper montagu street
london w1h 2an
020 7224 8750
www.worksarchitecture.com

Project: Cleveland Court

Title: Site Section (Existing)

Date: 22.01.19 Drawn: jg Scale: 1:200@a3 Drawing Number: cc_ss_x_001 Revision: