


REVISIONS

| REV | DATE | REVISION NOTES |
|-----|------|----------------|
| | | |

KEY

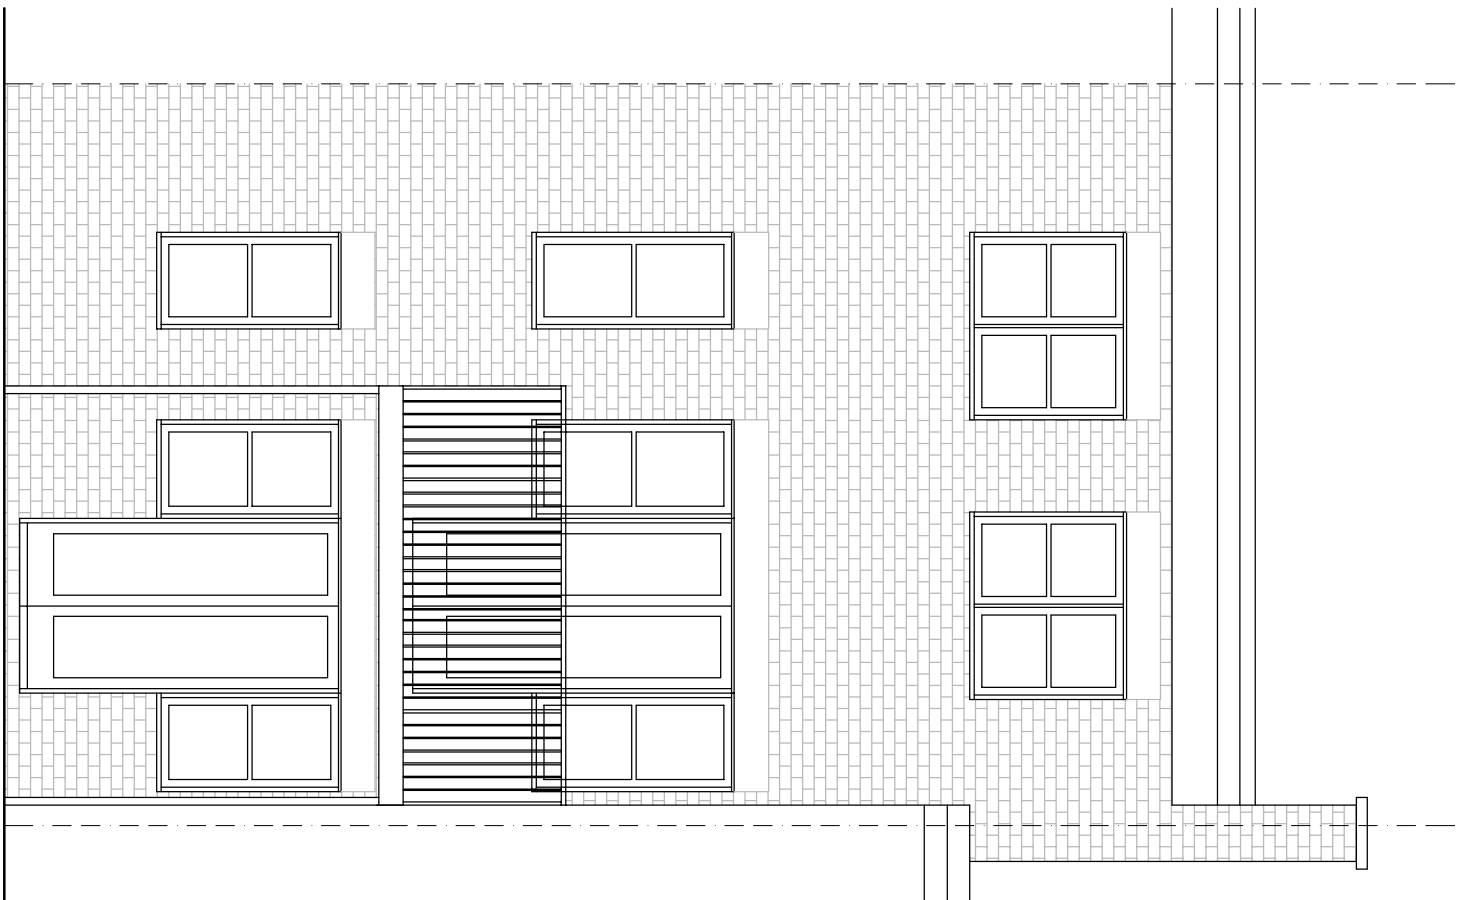

22 BYRON MEWS

NOTES

1. Do not scale from this drawing.
2. All dimensions to be checked on site by the contractor and such dimensions to be his responsibility.
3. Report all drawing errors, omissions and discrepancies to the architect/designer.

KASIA WHITFIELD DESIGN

KASIAWHITFIELD@GMAIL.COM
T: 020 75869624
M: 07985035333

22 BYRON MEWS
LONDON NW3 2NG

TITLE EXISTING REAR ELEVATION

| | | | |
|-------------|-------------|----------|--|
| DATE | SCALE | STATUS | |
| 2021.07.03 | 1:50@A3 | SURVEY | |
| PROJECT NO. | DRAWING NO. | REVISION | |

0m

5m

BM22

EX2