


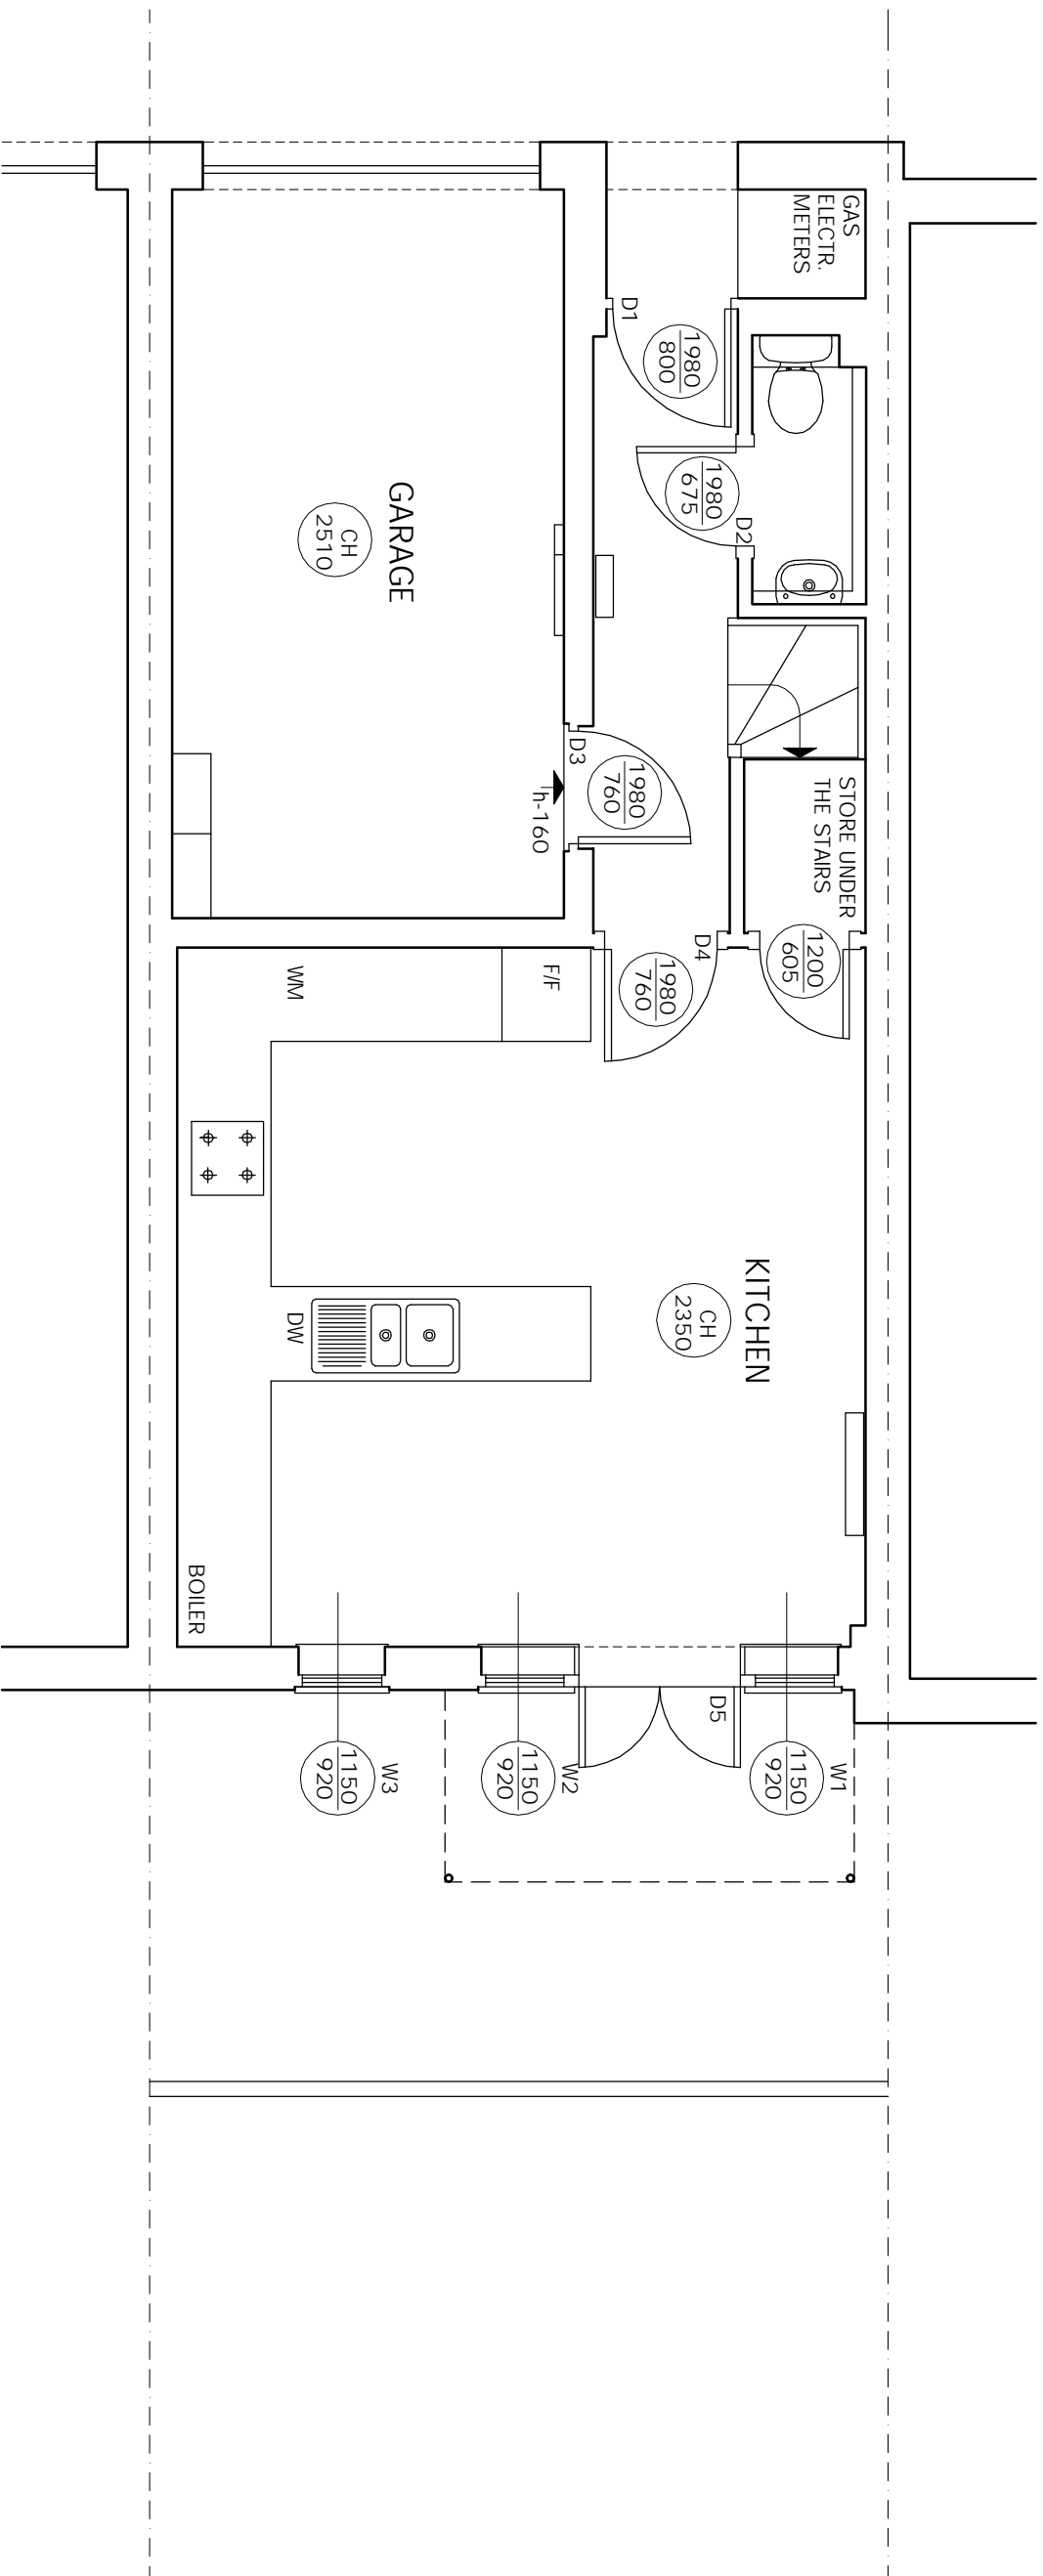

REVISIONS
REV DATE REVISION NOTES:

KEY



NOTES
1. Do not scale from this drawing for site by the contractor and full responsibility for the accuracy of the drawing is retained by the architect.
2. Report all drawing errors, omissions and discrepancies to the architect.
3. Report all drawing errors, omissions and discrepancies to the architect.

KASIA WHITEFIELD DESIGN

KASIA WHITEFIELD@GMAIL.COM
T: 07785053833
M: 07785053833

JOB: 22 BYRON MEWS
LONDON NW3 2NG
TITLE: EXISTING GROUND FLOOR PLAN

DATE	SCALE	STATUS
2021.07.03	1:50@A3	SURVEY
PROJECT NO.	DRAWING NO.	REVISION
BM22	EX1	

