


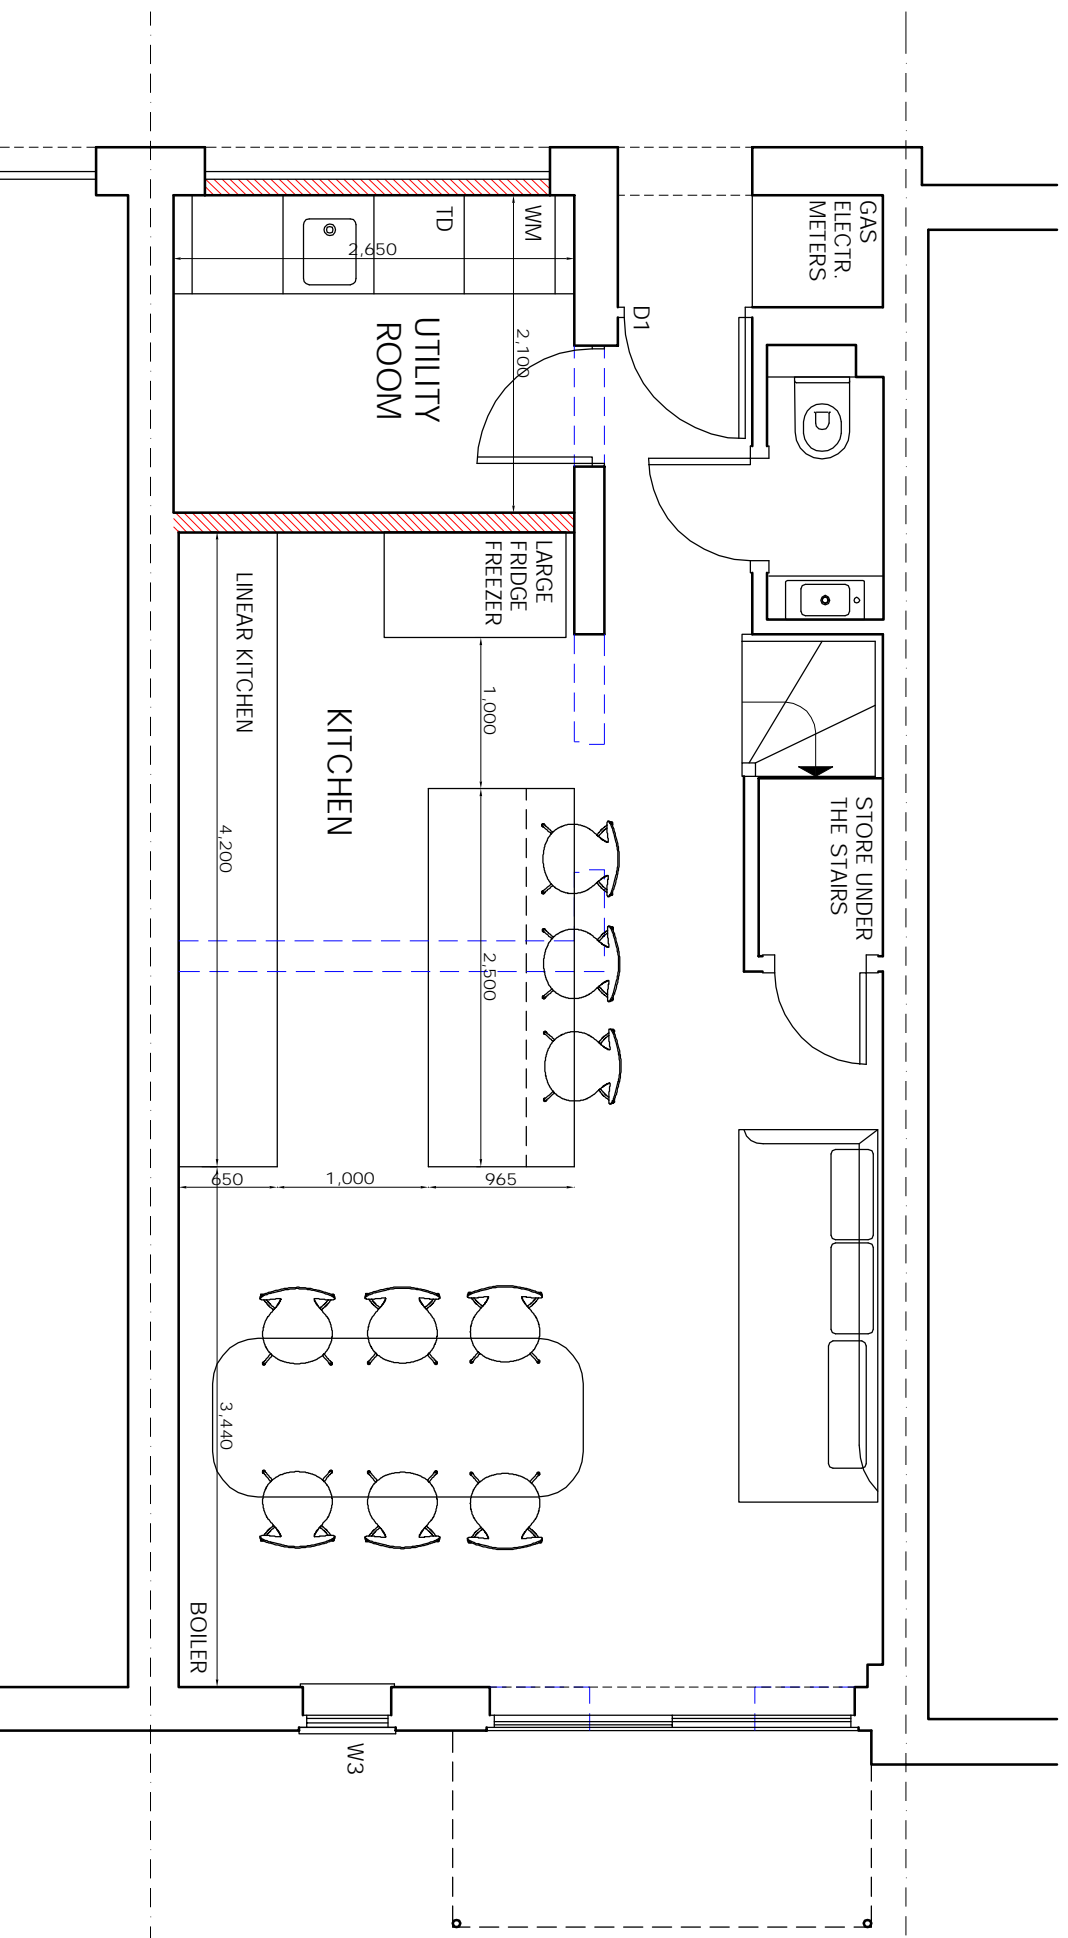

REVISIONS  
REV DATE REVISION NOTES:

KEY

-  WALLS TO BE REMOVED
-  NEW WALLS



NOTES  
1. Do not scale from this drawing  
2. Refer to the specification and schedule of materials for the construction of the proposed works  
3. Refer to the drawing notes, variations and discrepancies to the specification

**KASIA WHITFIELD DESIGN**

KASIAWHITFIELD@GMAIL.COM  
T: 07785053833  
M: 07785053833

JOB  
22 BYRON MEWS  
LONDON NW3 2NG  
TITLE  
PROPOSED GROUND FLOOR PLAN

DATE	SCALE	STATUS
2021.07.04	1:50 @ A3	PLANNING
PROJECT NO.	DRAWING NO.	REVISION
BM22	PP1	