




01 Front Elevation - Section FF



02 Rear Elevation - Section EE

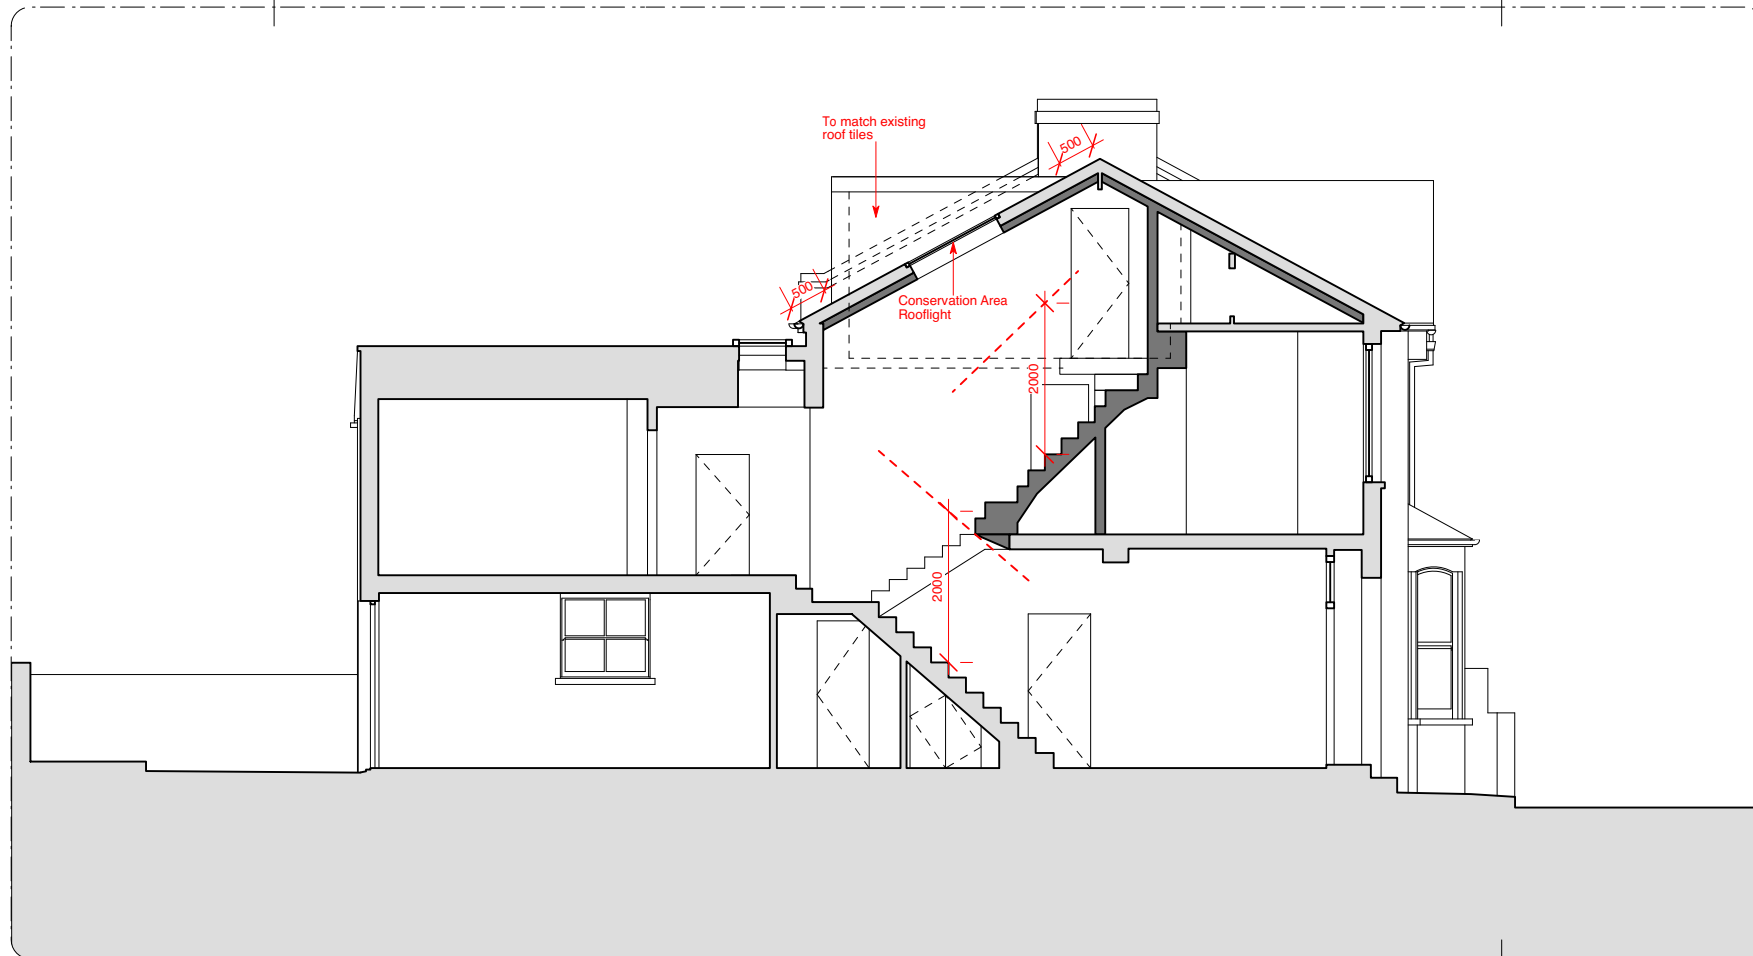

01 Section AA

SCALE BAR  
0 1 2 5m

KEY:  
Existing structure  
Proposed structure  
Indicates site boundary

Issued for Planning		SS / TB
Rev	Issued	Status & Description
Notes:		Drawn / Checked

All dimensions to be checked on site prior to construction or fabrication of any element. Any discrepancies between figure dimensions reported to Architect for clarification prior to commencing work.

This drawing is to be read in conjunction with all consultants information.

Elements of services are indicated for coordination purposes. For full services layouts refer to Services Engineer's drawings and specification.

Elements of structure are indicated for coordination purposes. For full structural layouts refer to Structural Engineer's drawings and specification.

(C) Trevor Brown Architect Ltd. All rights described in chapter IV of the Copyright Designs and Patents Act 1988 have been asserted.

tba

Job  
**Twisden Road**

Address  
**23 Twisden Road NW5 1DL**

Status  
**Planning**

Drawing title  
**Proposed Front, Rear Elevations & Section AA**

Scale  
**1:100@A3**

Drawing number  
**126\_1200**

Revision  
**-**

Trevor Brown Architect Ltd.  
www.trevorbrownarchitect.co.uk  
+44 (0) 20 8826 1486  
Suite 315, Ashley House, 235-239 High Road, London. N22 8HF