





Front Elevation
'As Existing' S: 1/100

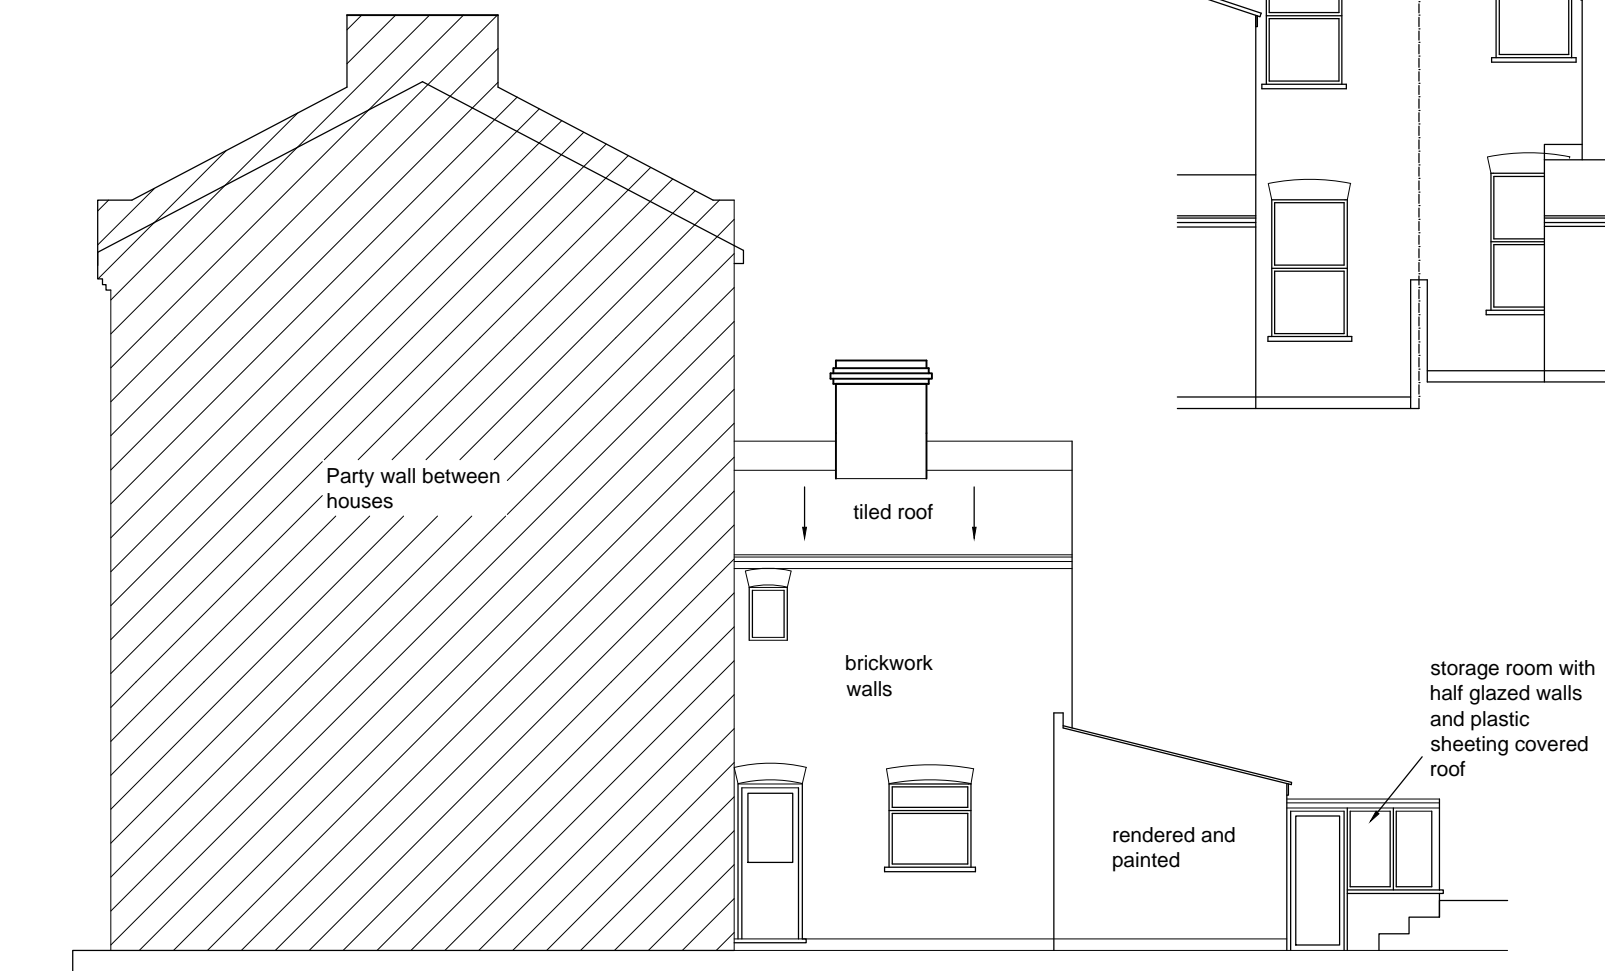

Back Addition Side Elevation
'As Existing' S: 1/100

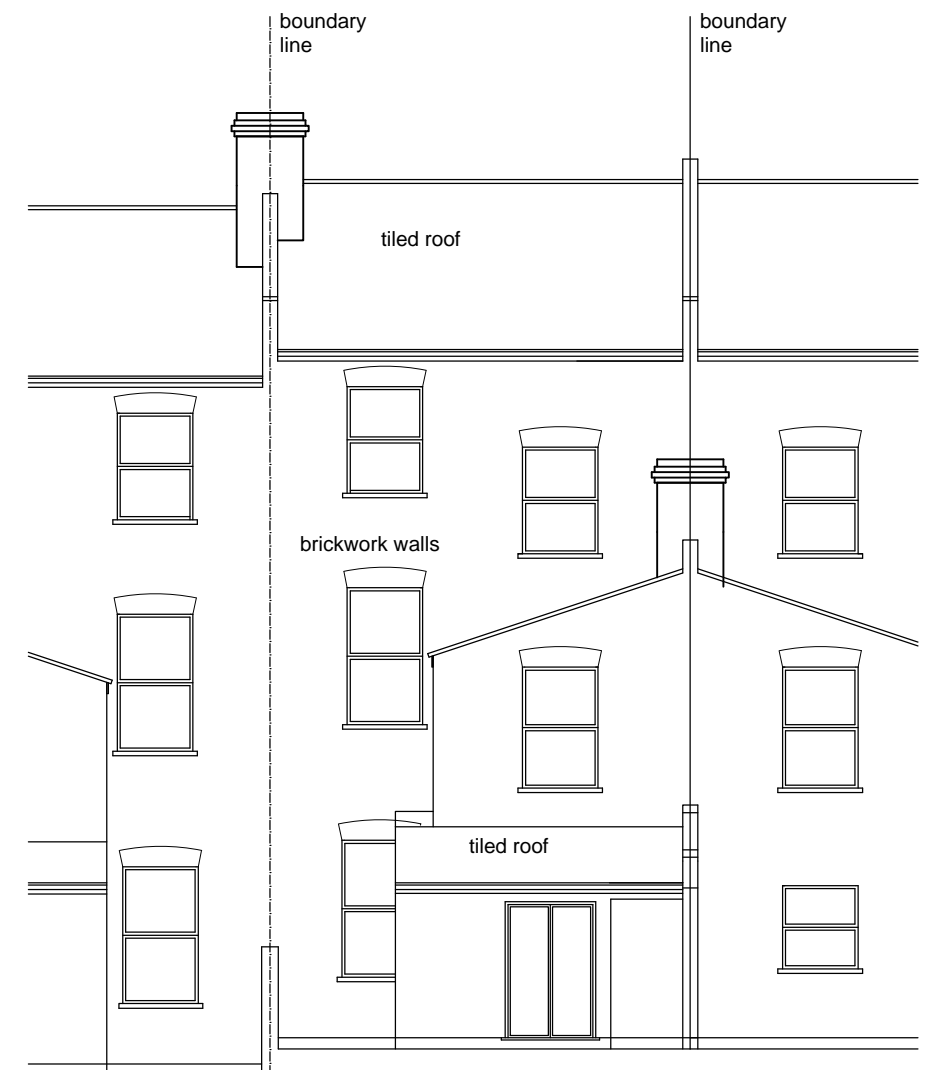

Rear Elevation
'As Existing' S: 1/100
(consevatories exluded)

SCALE: 0 cm 100cm 200cm 300cm 400cm 500cm

MG Building Design 30 Ashridge Gardens London N13 4LA Tel: 020 88828232 mg@guran.net	Project: Loft extension Title: Elevations 'As existing' Address: 49 Lupton Street London NW5 2HS		Scales: 1/100@ A3 Date: June 2021 Drawing no: 71269L/2