




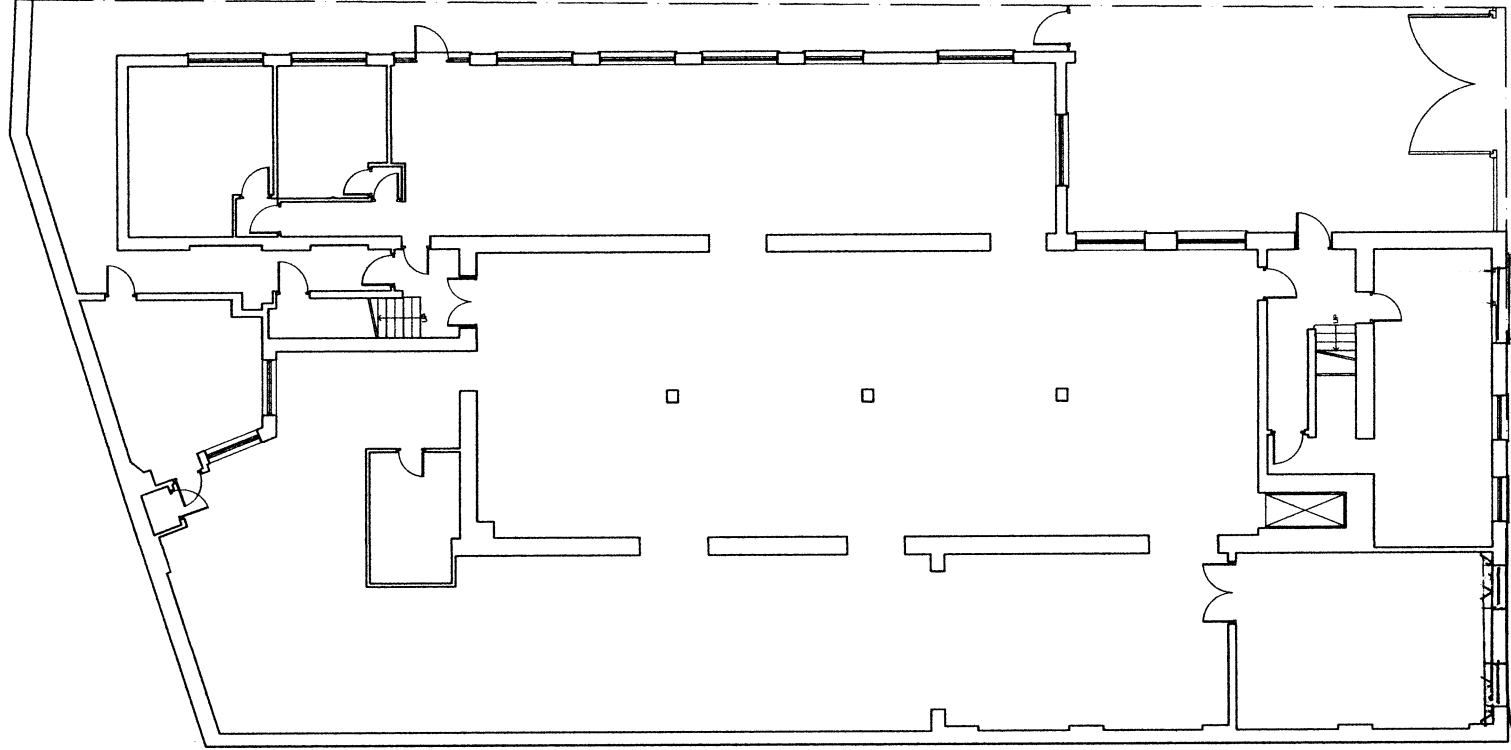


EXISTING GROUND FLOOR PLAN
3800' - TOTAL G.A.

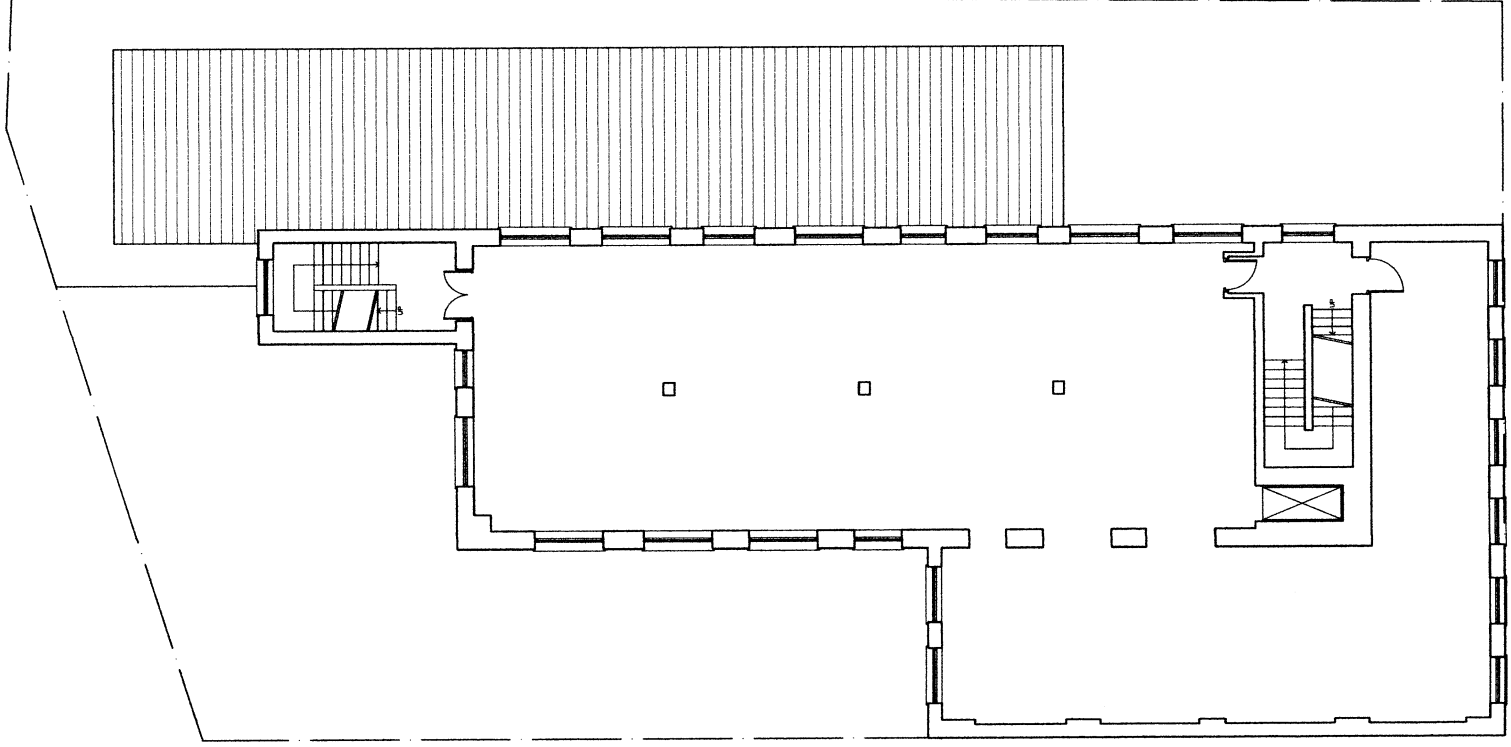


EXISTING FIRST FLOOR PLAN
3800' - TOTAL G.A.

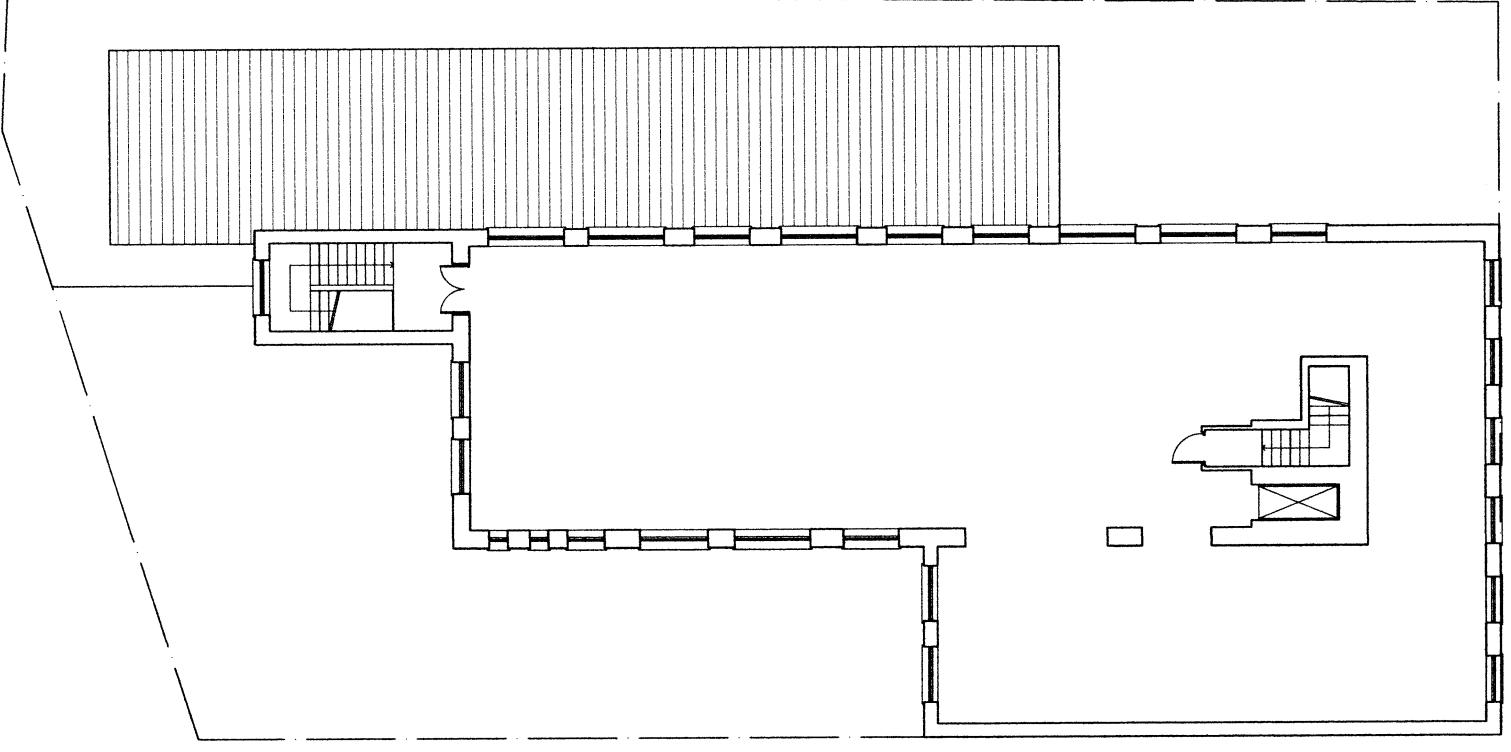

EXISTING SECOND FLOOR PLAN
3800' - TOTAL G.A.

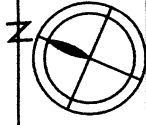

Notes

 

Project

8-9 SPRING PLACE LONDON NW5 3ER

Drawing Title

EXISTING PLANS

Scale

1:200 @ A3

Drawing No.

P/102