


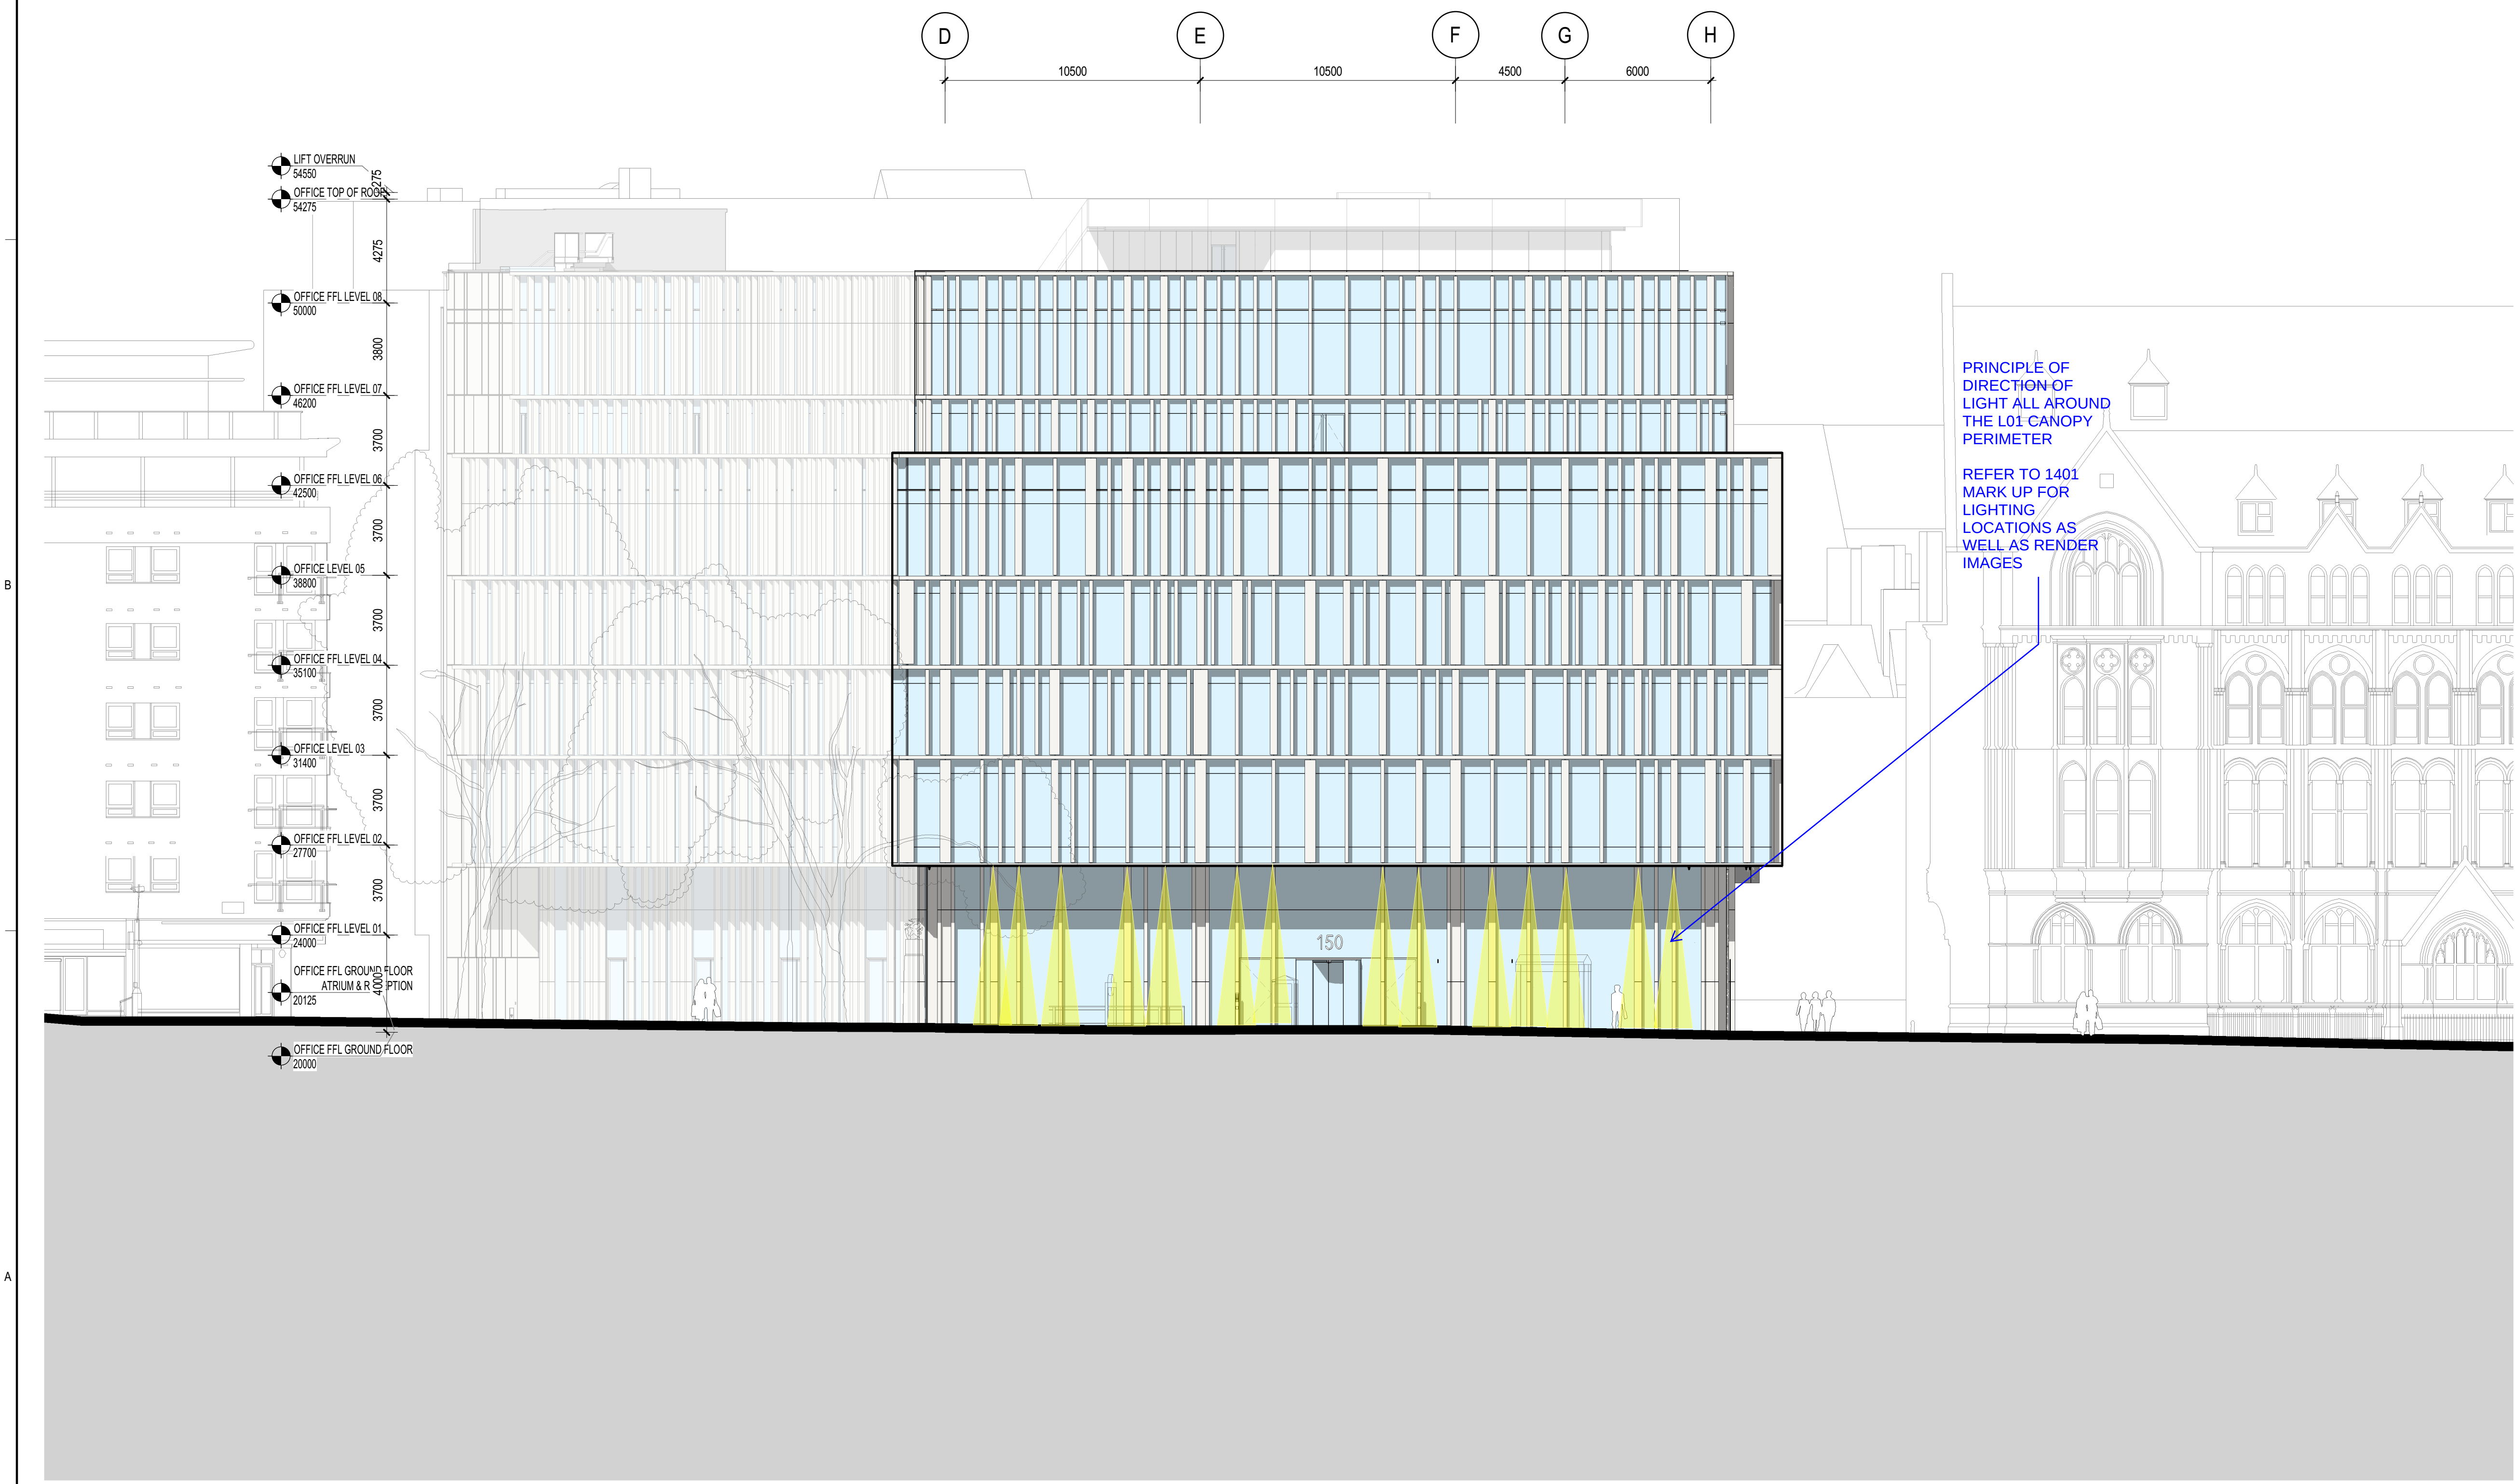

1 SOUTH ELEVATION - COMMERCIAL
1:150

Perkins&Will

The White Chapel Building
10 Whitechapel High Street,
London, E1 8QS
t +44.20.7466.1000
f +44.20.7466.1050
www.perkinswill.com

NOTES

Drawing indicates design intent only.

All information, areas, dimensions and datum levels are subject to detailed survey, detailed design and investigative work.

Do not scale from the drawing.

This drawing is the property of PerkinsWill UK Ltd. No disclosure or copy of it may be made without the written permission of Perkins+Will UK Ltd.


PROJECT

150 Holborn



DAR
WIGMORE STREET
LONDON W1

KEYPLAN

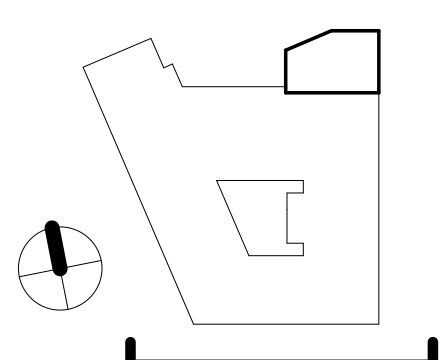

ISSUE CHART

C	FOR PLANNING - REV C	2020/09/07
B	FOR PLANNING - REV B	2017/06/07
A	FOR PLANNING - REV A	2016/04/01
MARK	ISSUE	DATE
Date	08/27/20	
Job Number	325424	
Scale	1:150	
Drawn	Author	
Checked	Checker	
Approved	Approver	

CDE STATUS

PLANNING APPLICATION

TITLE

Elevations - South
Elevation

DRAWING NUMBER A-11-01

REVISION
C