



1 Existing Front Elevation (North)



Datum 15.00m

Planning Application

Revisions

A Oct20 Issue for planning application


Ko Architects

Office 18 Network Business Centre
329-339 Putney Bridge Road | London SW15 2PG
T 020 8780 3397
E postbox@koandpartners.co.uk

Client: Mr M Nourani
Project: 134 Fellows Road, London, NW3 3JH
Dwg: EXISTING FRONT ELEVATION

Dwg No: 430-A-001
Date: OCT 2020
Scale: 1:50@A1

Revision: A

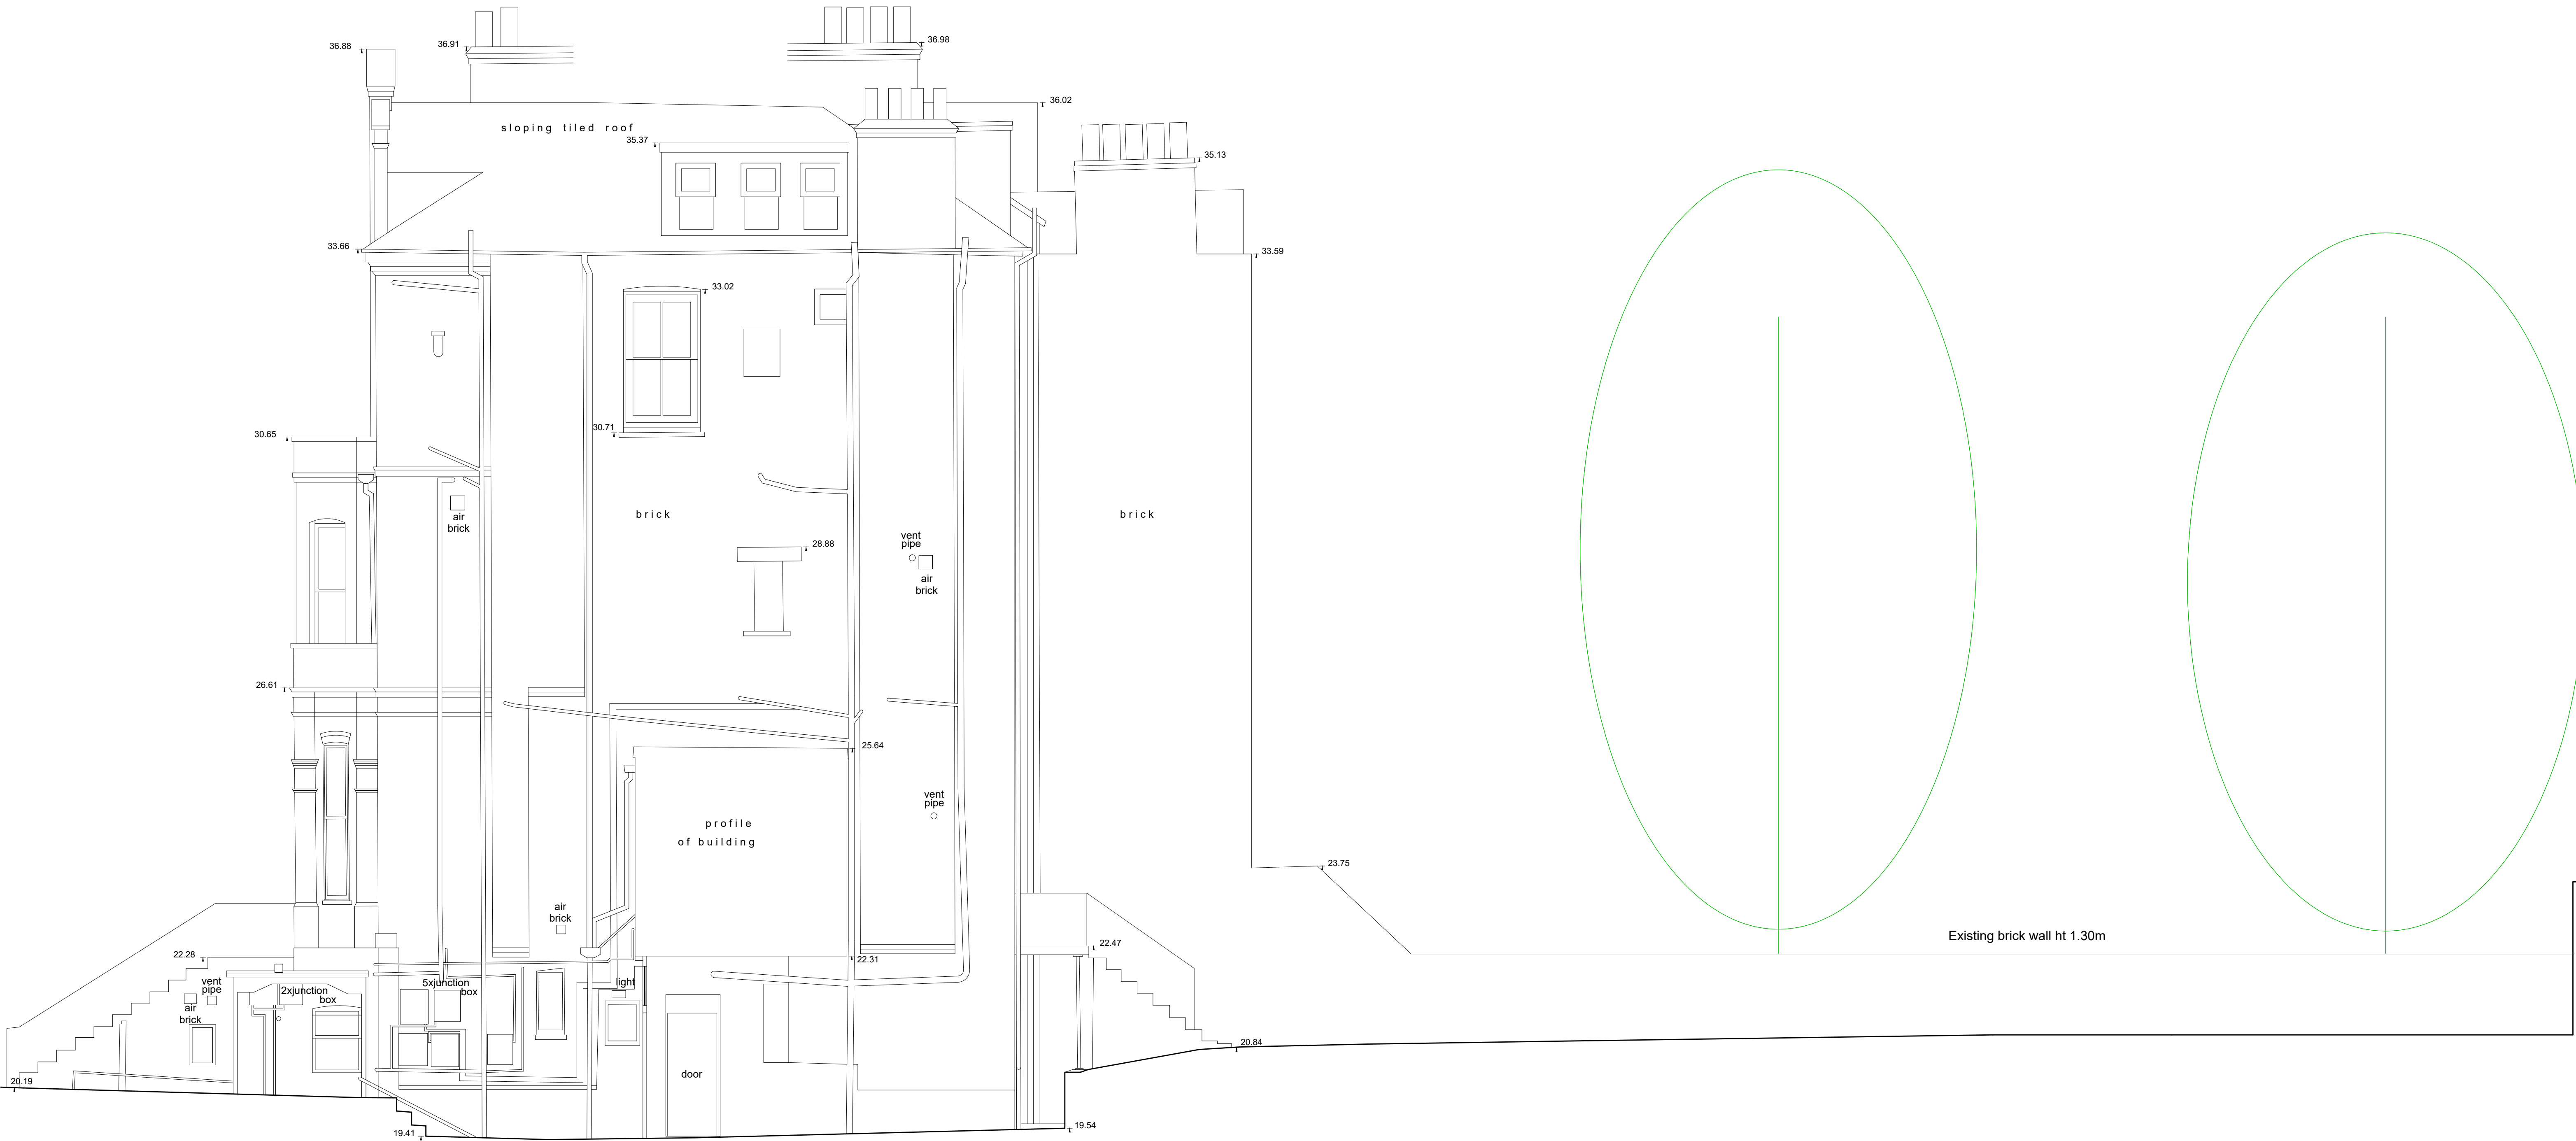

1 Existing Side Elevation (West)



Datum 15.00m

Planning Application

Revisions

A Oct20 Issue for planning application


Ko Architects

Office 18 Network Business Centre
329-339 Putney Bridge Road | London SW15 2PG
T 020 8780 3397
E postbox@koandpartners.co.uk

Client: Mr M Nourani
Project: 134 Fellows Road, London, NW3 3JH
Dwg: EXISTING SIDE ELEVATION

Dwg No: 430-A-002
Date: OCT 2020
Scale: 1:50@A1

Revision: A

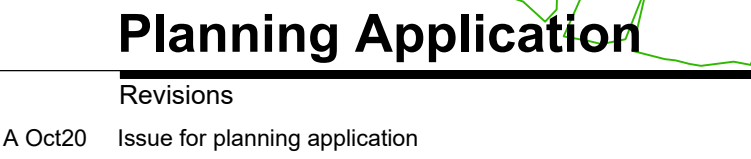



1

Proposed Front Elevation



Datum 15.00m

Planning Application

Revisions

A AUG15 Revise the scheme to address the pre-planning comments
B SEP16 Revise the scheme to single storey rear extension
C OCT20 Issue for planning application

Ko Architects

Office 18 Network Business Centre
329-339 Putney Bridge Road | London SW15 2PG
T 020 8780 3397
E postbox@koandpartners.co.uk

Client: Mr M Nourani
Project: 134 Fellows Road, London, NW3 3JH
Dwg: PROPOSED FRONT ELEVATION


Dwg No: 430-A-004
Date: OCT 2020
Scale: 1:50@A1

Revision: C



1 Existing Rear Elevation (South)

Datum 15.00m

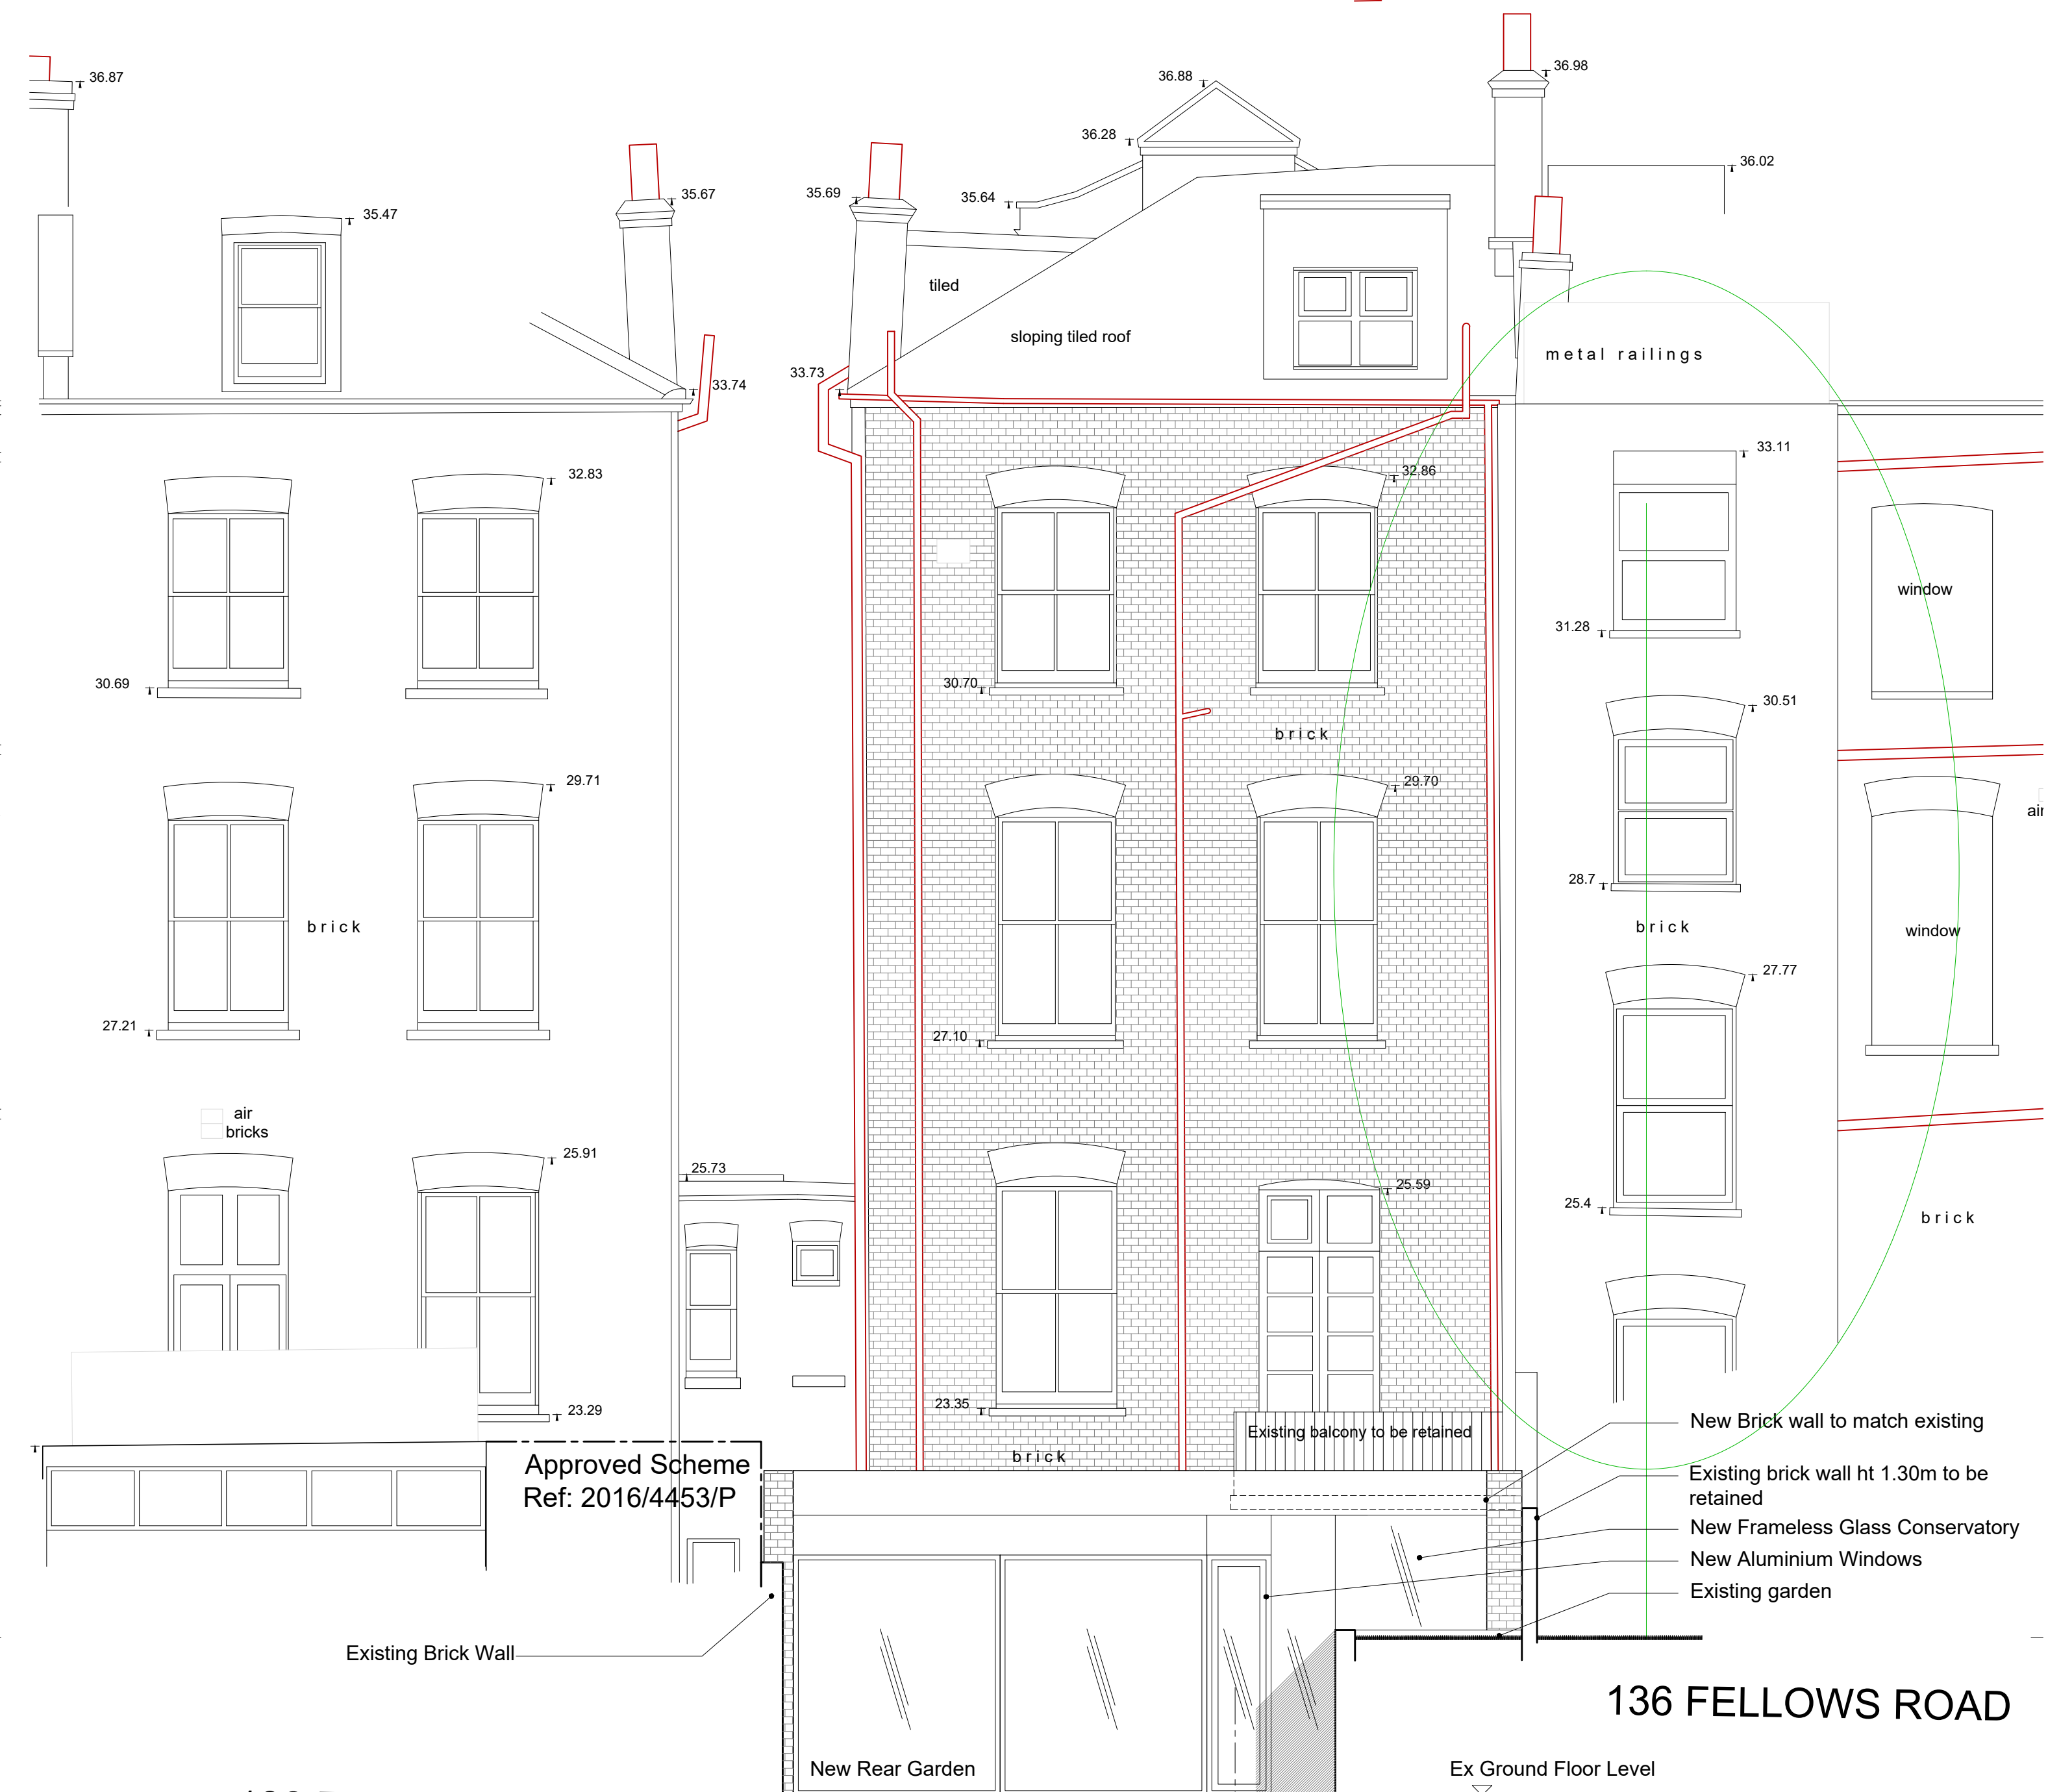

Approved Scheme
Ref: 2016/4453/P

Existing Brick Wall

132 FELLOWS ROAD

2 Proposed Rear Elevation (South)



136 FELLOWS ROAD

Ex Ground Floor Level

Planning Application

Revisions

A AUG15 Revise the scheme to address the pre-planning comments
B SEP16 Revise the scheme to single storey rear extension
C FEB17 Revise Rear Extension Layout
D OCT20 Issue for planning application

Ko Architects

Office 18 Network Business Centre
329-339 Putney Bridge Road | London SW15 2PG
T 020 8780 3397
E postbox@koandpartners.co.uk

Client: Mr M Nourani
Project: 134 Fellows Road, London, NW3 3JH
Dwg: EXISTING AND PROPOSED REAR ELEVATIONS

Dwg No: 430-A-005
Date: OCT 2020
Scale: 1:50@A1


Revision: D




Sample of LED brick light



Sample of Frameless Glass Conservatory

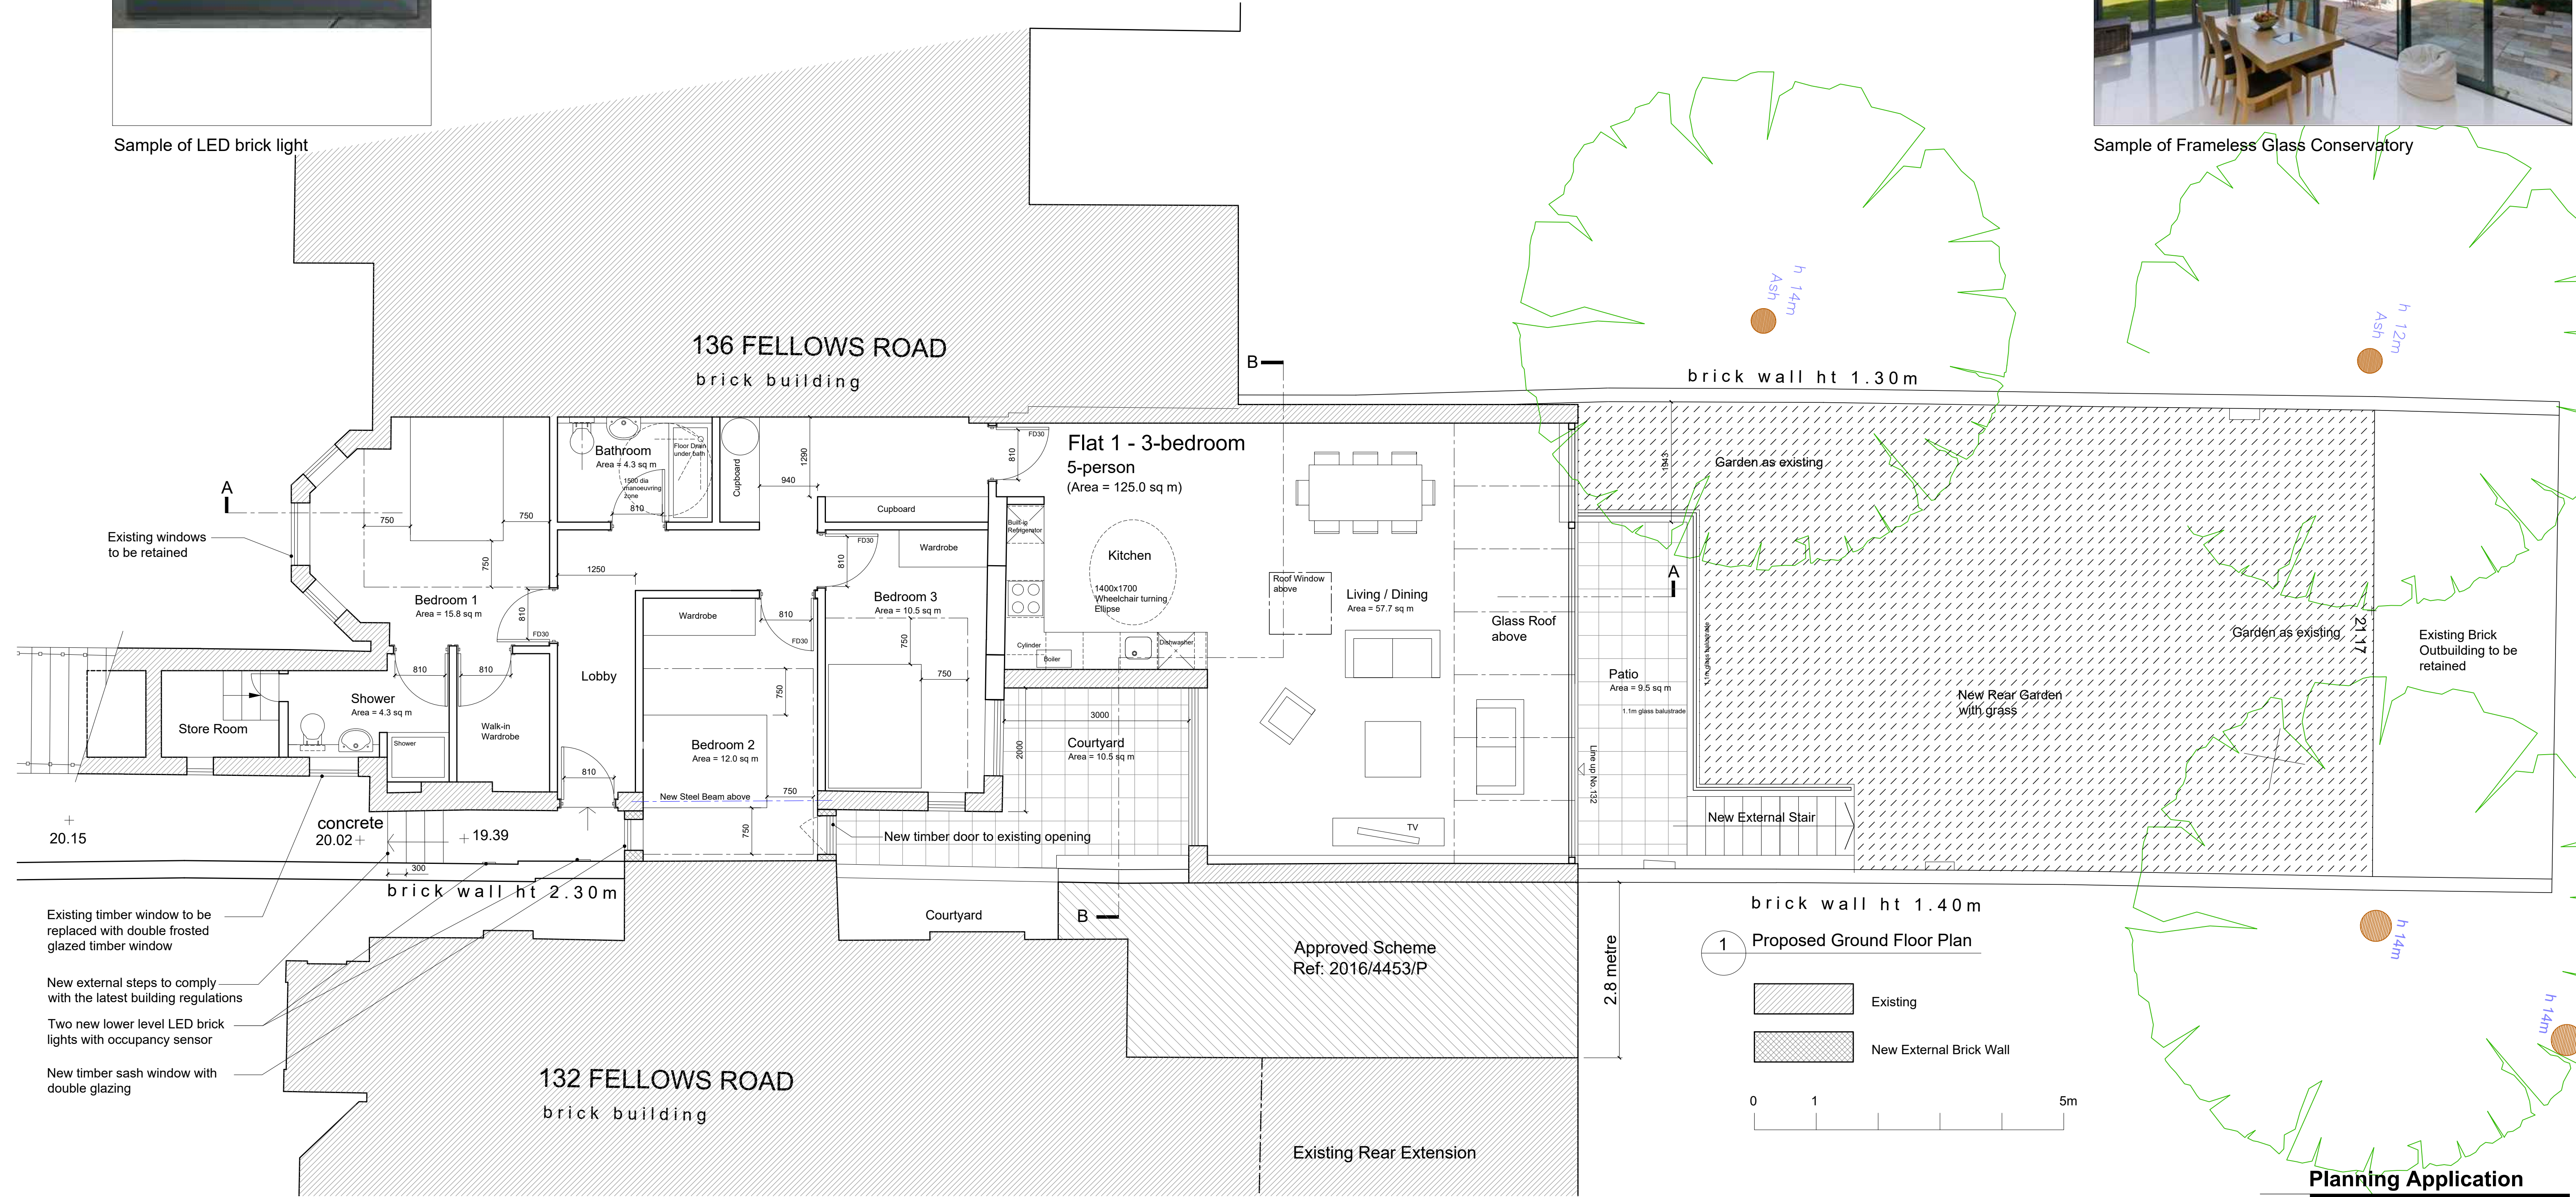

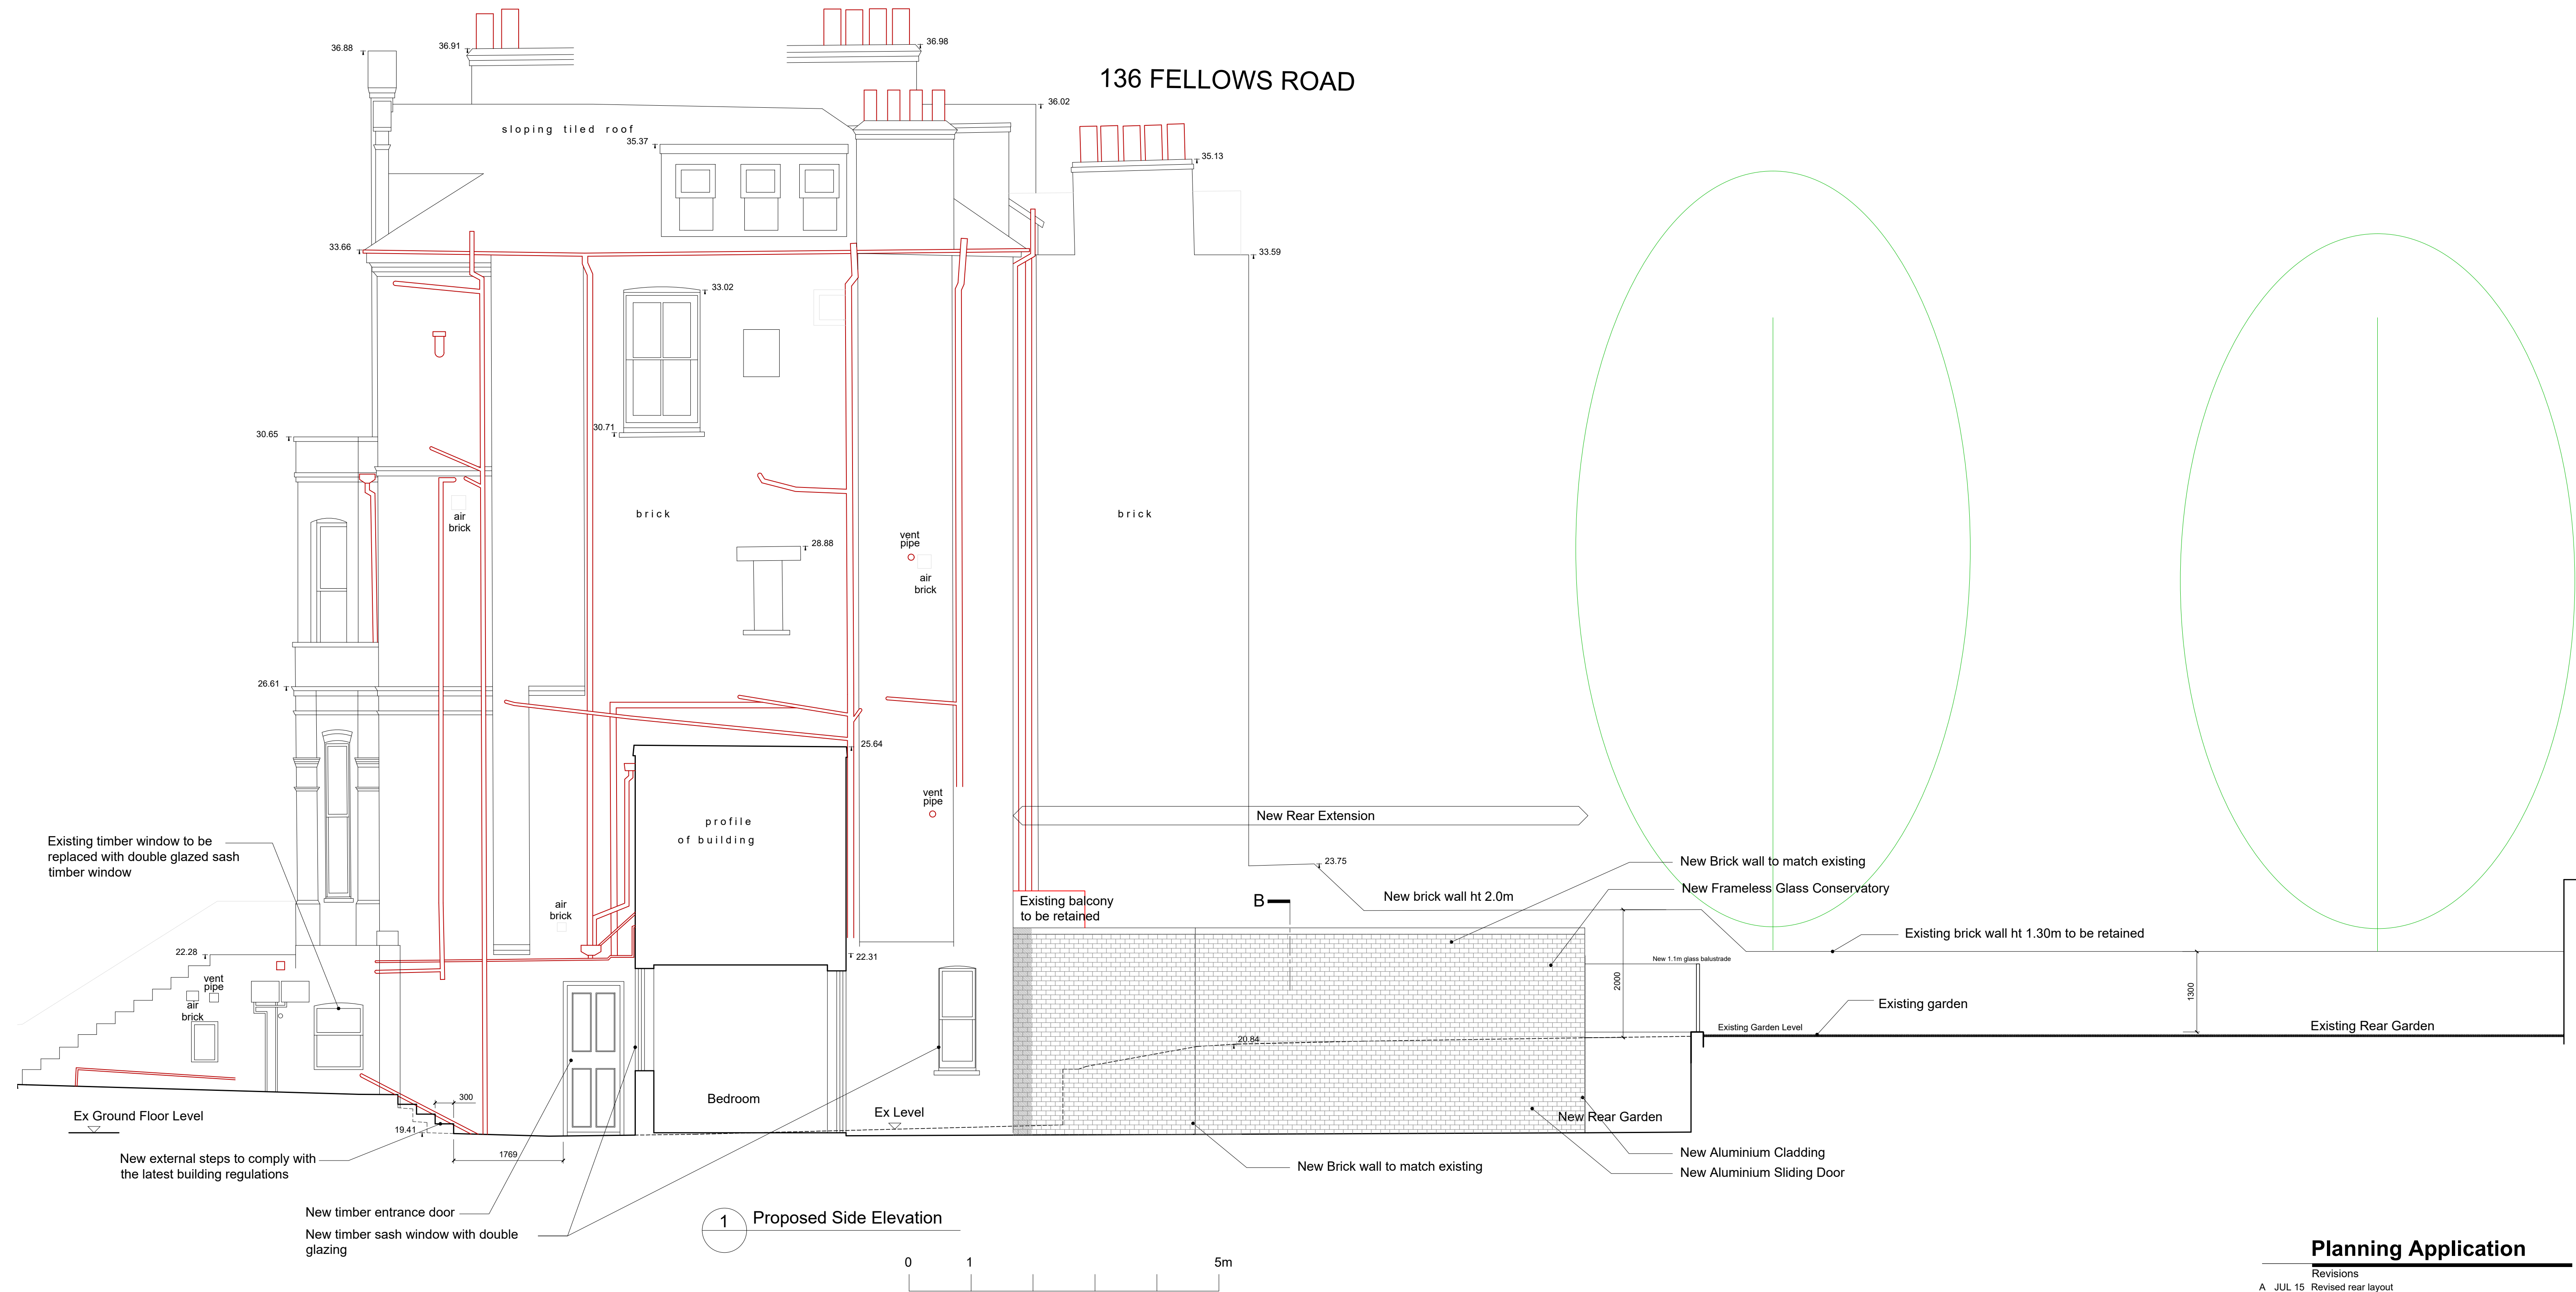

Planning Application

Revisions	
A	JUL 15 Revised rear layout
B	AUG 15 Revise the scheme to address the pre-planning comments
C	SEP 15 Change rear garden layout
D	SEP 16 Revise the scheme to single storey rear extension
E	FEB 17 Revise rear extension layout
F	OCT 20 Issue for planning application


Ko Architects

Office 18 Network Business Centre
329-339 Putney Bridge Road | London SW15 2PG
T 020 8780 3397
E postbox@koandpartners.co.uk

Client: **Mr M Nourani**
Project: **134 Fellows Road, London, NW3 3JH**
Dwg: **PROPOSED SIDE ELEVATION**

Dwg No: **430-A-008**
Date: **OCT 2020**
Scale: **1:50@A1**

Revision: **F**

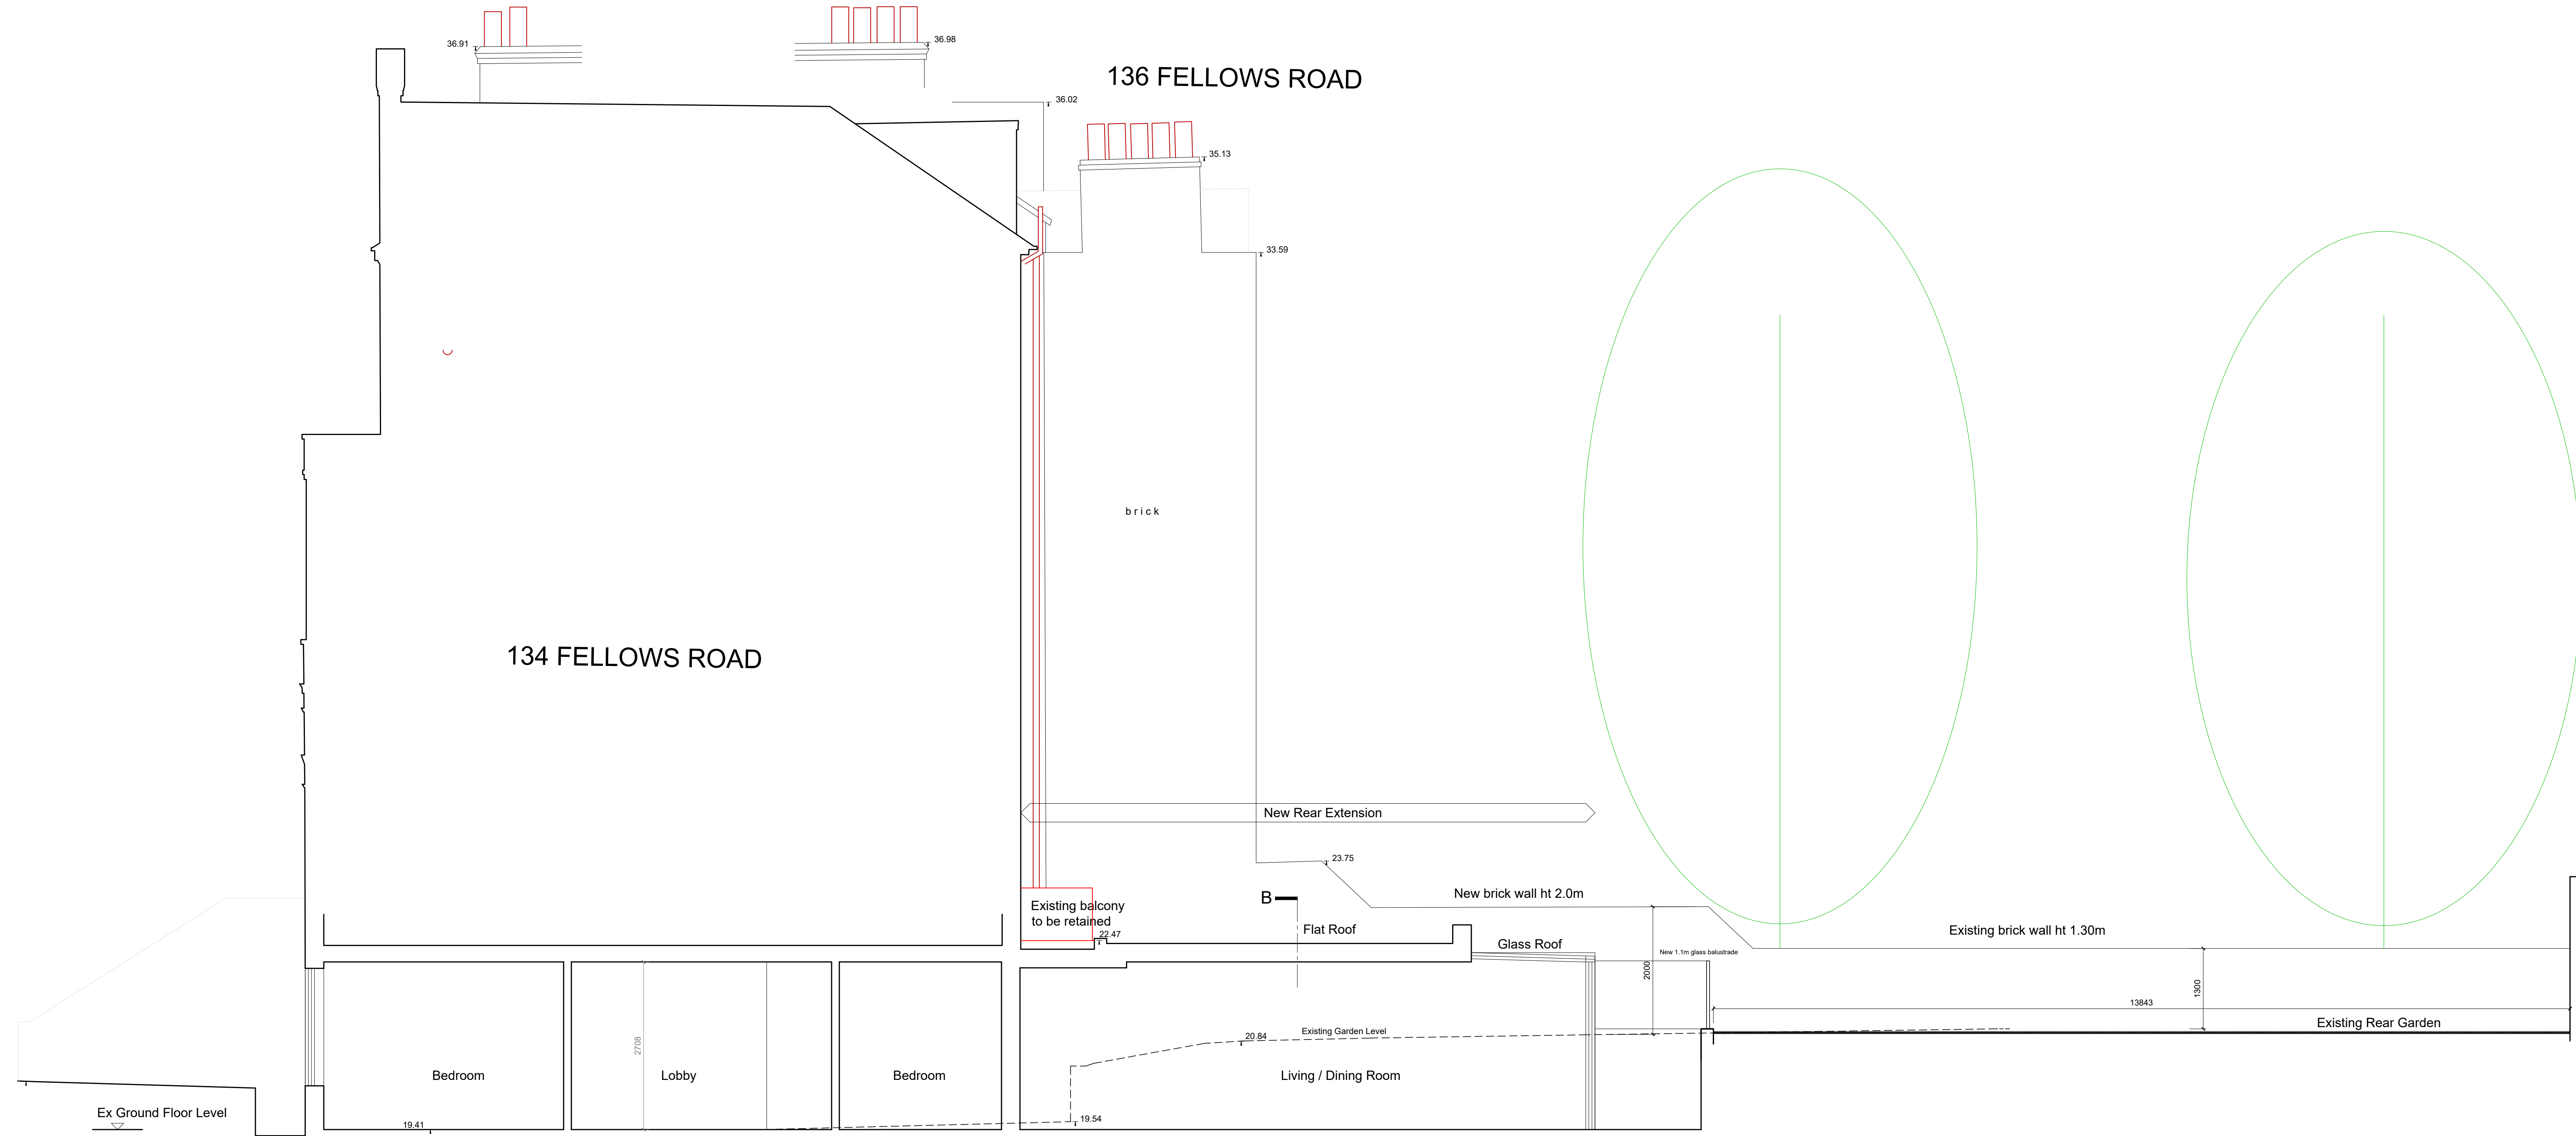

New Basement Level

1 Proposed Section A

0 1 5m

Planning Application

Revisions

- A JUL 15 Revised rear layout
- B AUG 15 Revise the scheme to address the pre-planning comments
- C SEP 15 Change the upper section of rear garden layout
- D SEP 15 Change the rear sunken courtyard layout
- E SEP 16 Revise the scheme to single storey rear extension
- F FEB 17 Revise rear extension layout
- G OCT 20 Issue for planning application


Ko Architects

Office 18 Network Business Centre
329-339 Putney Bridge Road | London SW15 2PG
T 020 8780 3397
E postbox@koandpartners.co.uk

Client: Mr M Nourani
Project: 134 Fellows Road, London, NW3 3JH
Dwg: PROPOSED SECTION A

Dwg No: 430-A-009
Date: OCT 2020
Scale: 1:50@A1

Revision: G

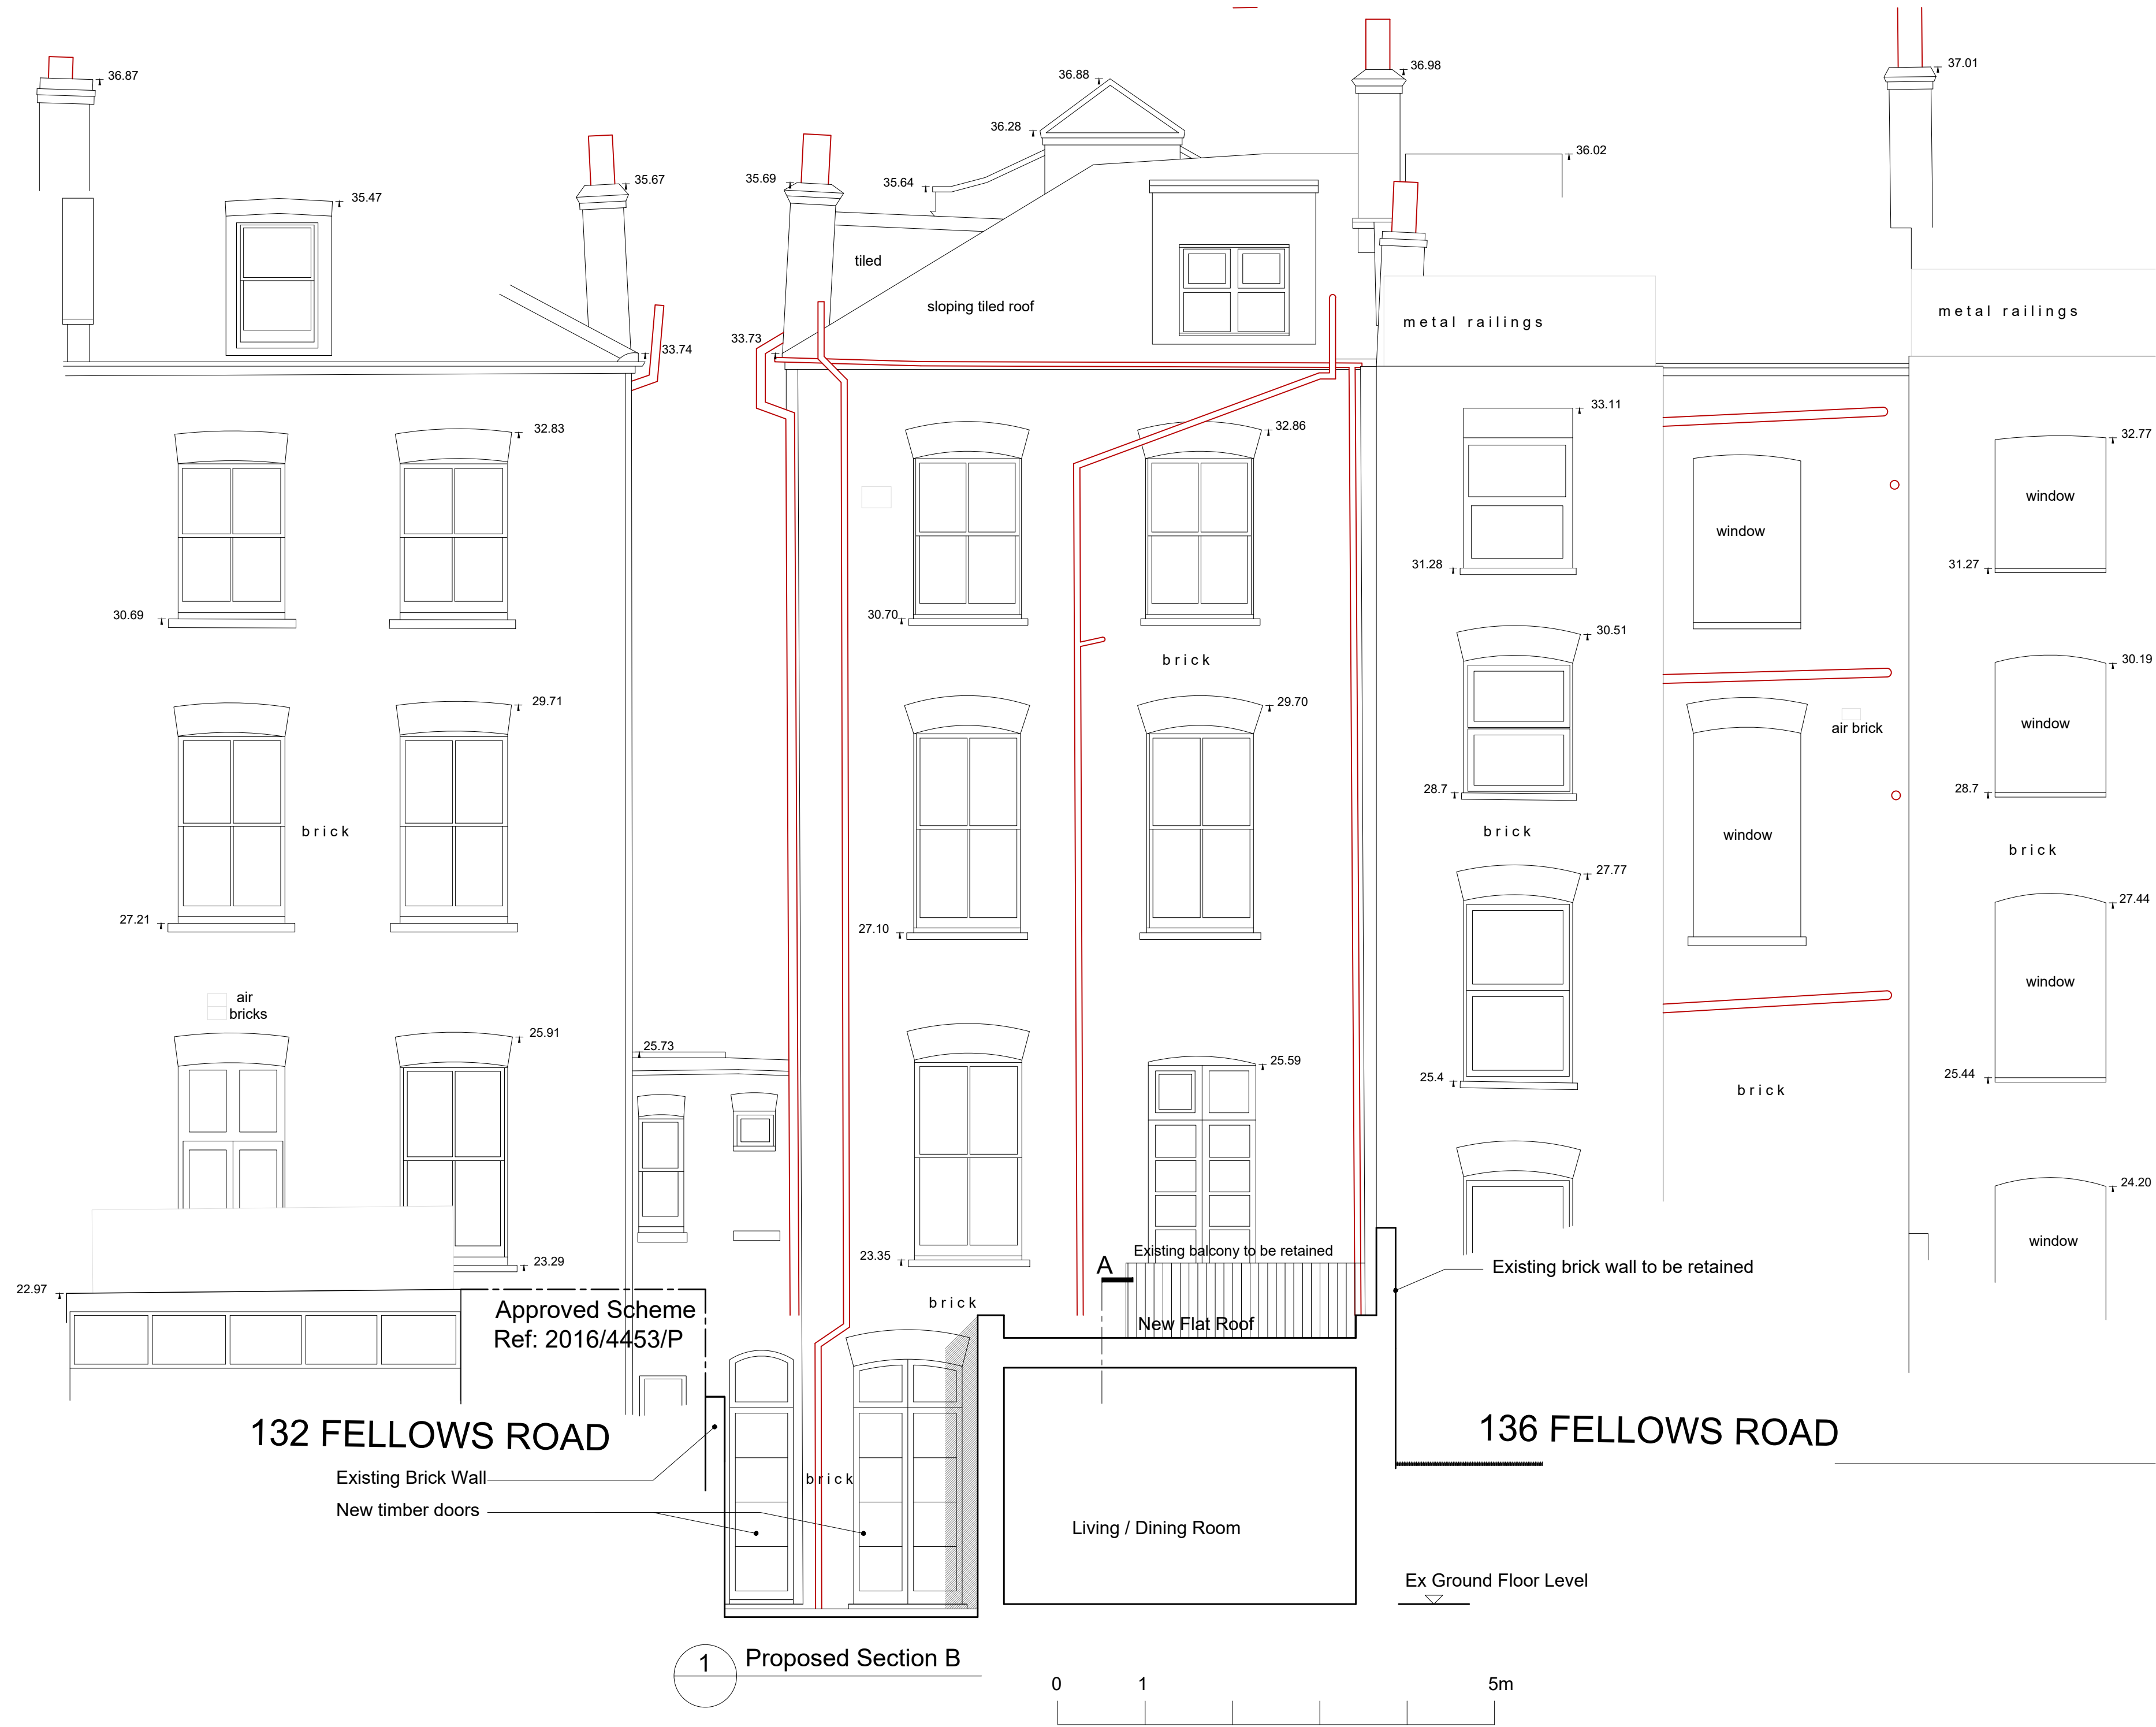

Planning Application

Revisions	
A	AUG 15 Revise the scheme to address the pre-planning comments
B	SEP 16 Revise the scheme to single storey rear extension
C	FEB 17 Revise rear extension layout
D	OCT 20 Issue for planning application

Ko Architects

Office 18 Network Business Centre
329-339 Putney Bridge Road | London SW15 2PG
T 020 8780 3397
E postbox@koandpartners.co.uk


Client: Mr M Nourani
Project: 134 Fellows Road, London, NW3 3JH
Dwg: PROPOSED SECTION B

Dwg No: 430-A-010
Date: OCT 2020
Scale: 1:50@A1

Revision: D



Sample of Turf

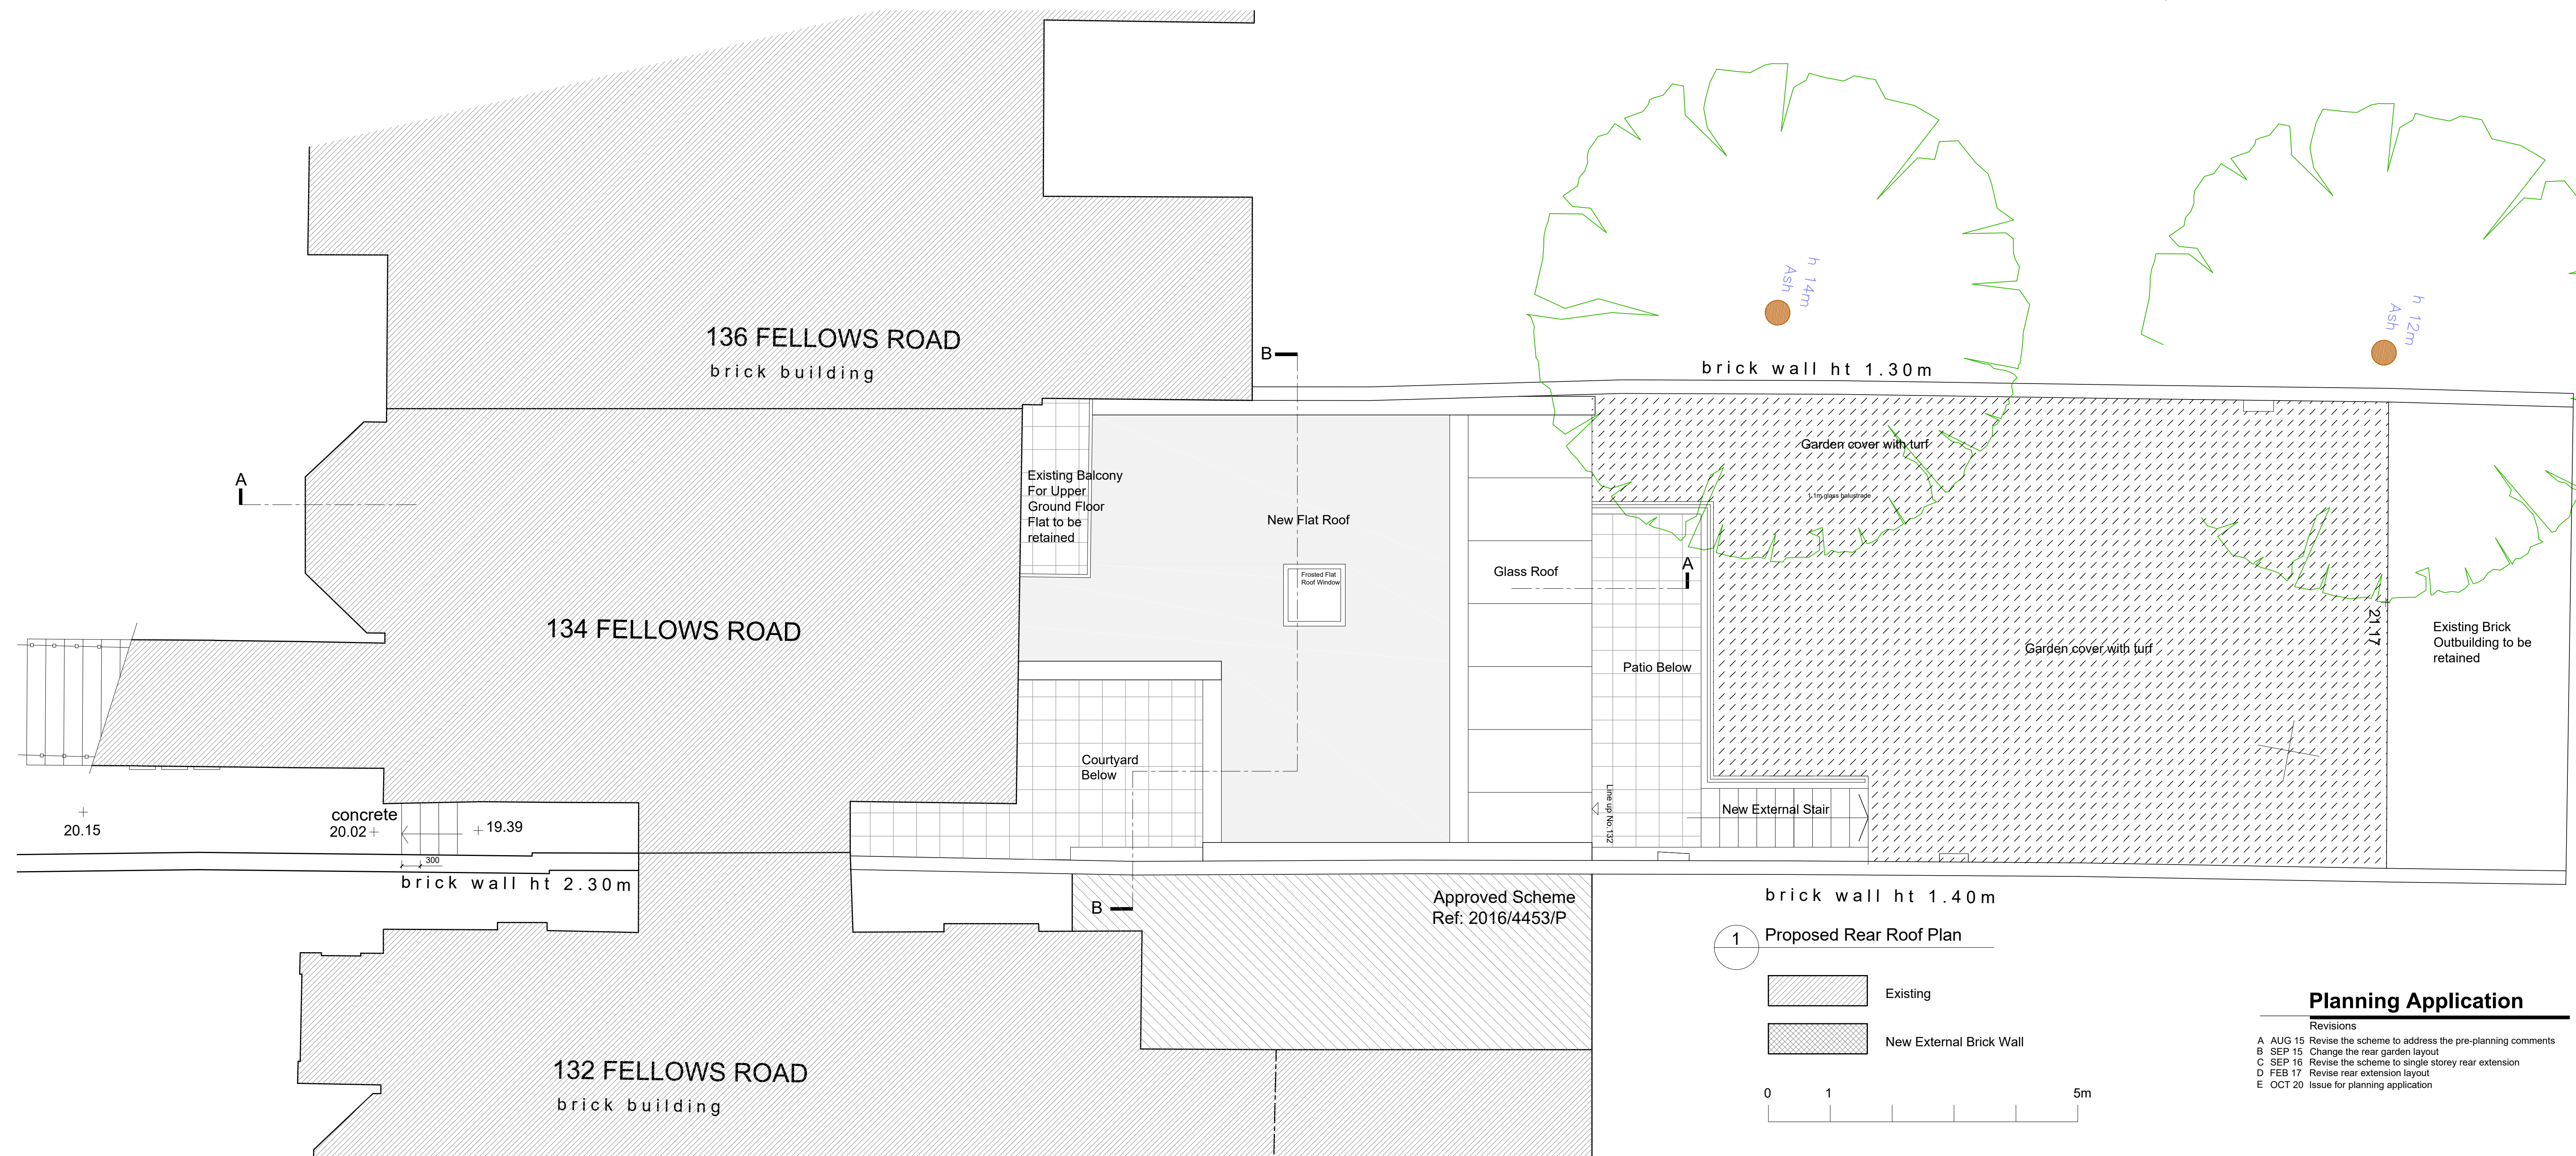

Planning Application

Revisions	
A	AUG 15 Revise the scheme to address the pre-planning comments
B	SEP 15 Change the rear garden layout
C	SEP 16 Revise the scheme to single storey rear extension
D	FEB 17 Revise rear extension layout
E	OCT 20 Issue for planning application


Ko Architects

Office 18 Network Business Centre
329-339 Putney Bridge Road | London SW15 2PG
T 020 8780 3397
E postbox@koandpartners.co.uk

Client: **Mr M Nourani**
Project: **134 Fellows Road, London, NW3 3JH**
Dwg: **PROPOSED REAR ROOF PLAN**

Dwg No: **430-A-011**
Date: **OCT 2020**
Scale: **1:50@A1**

Revision: **E**

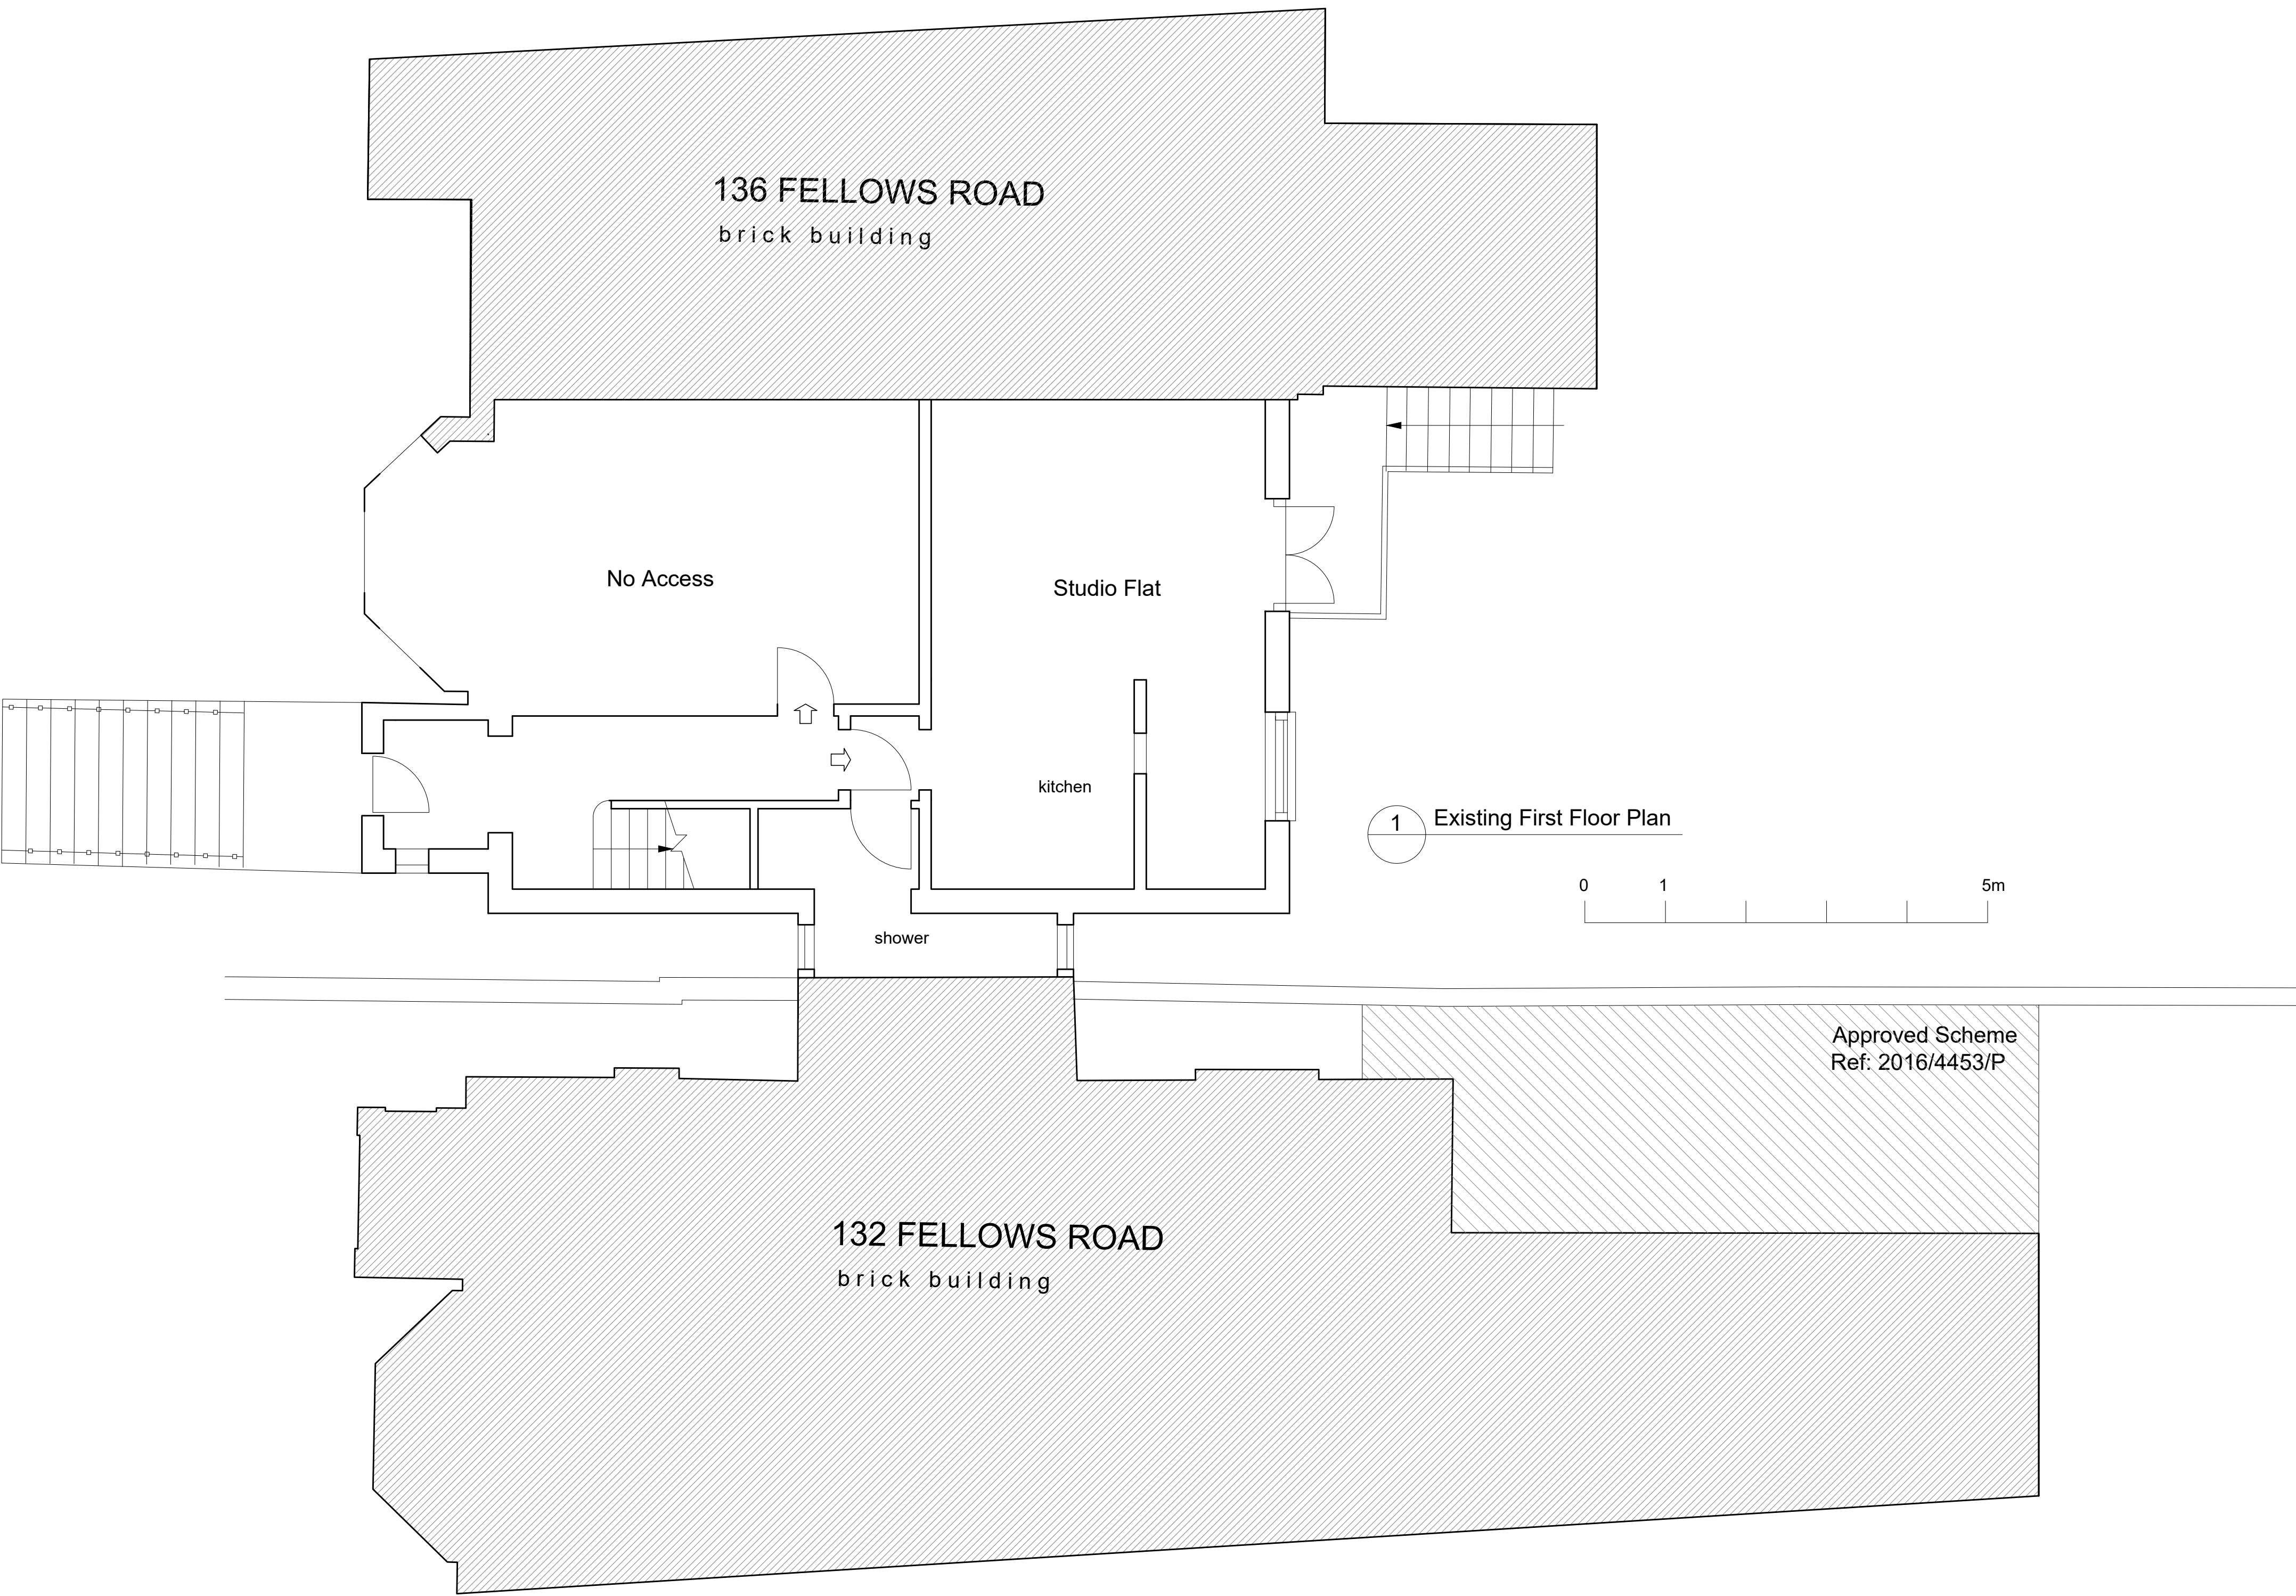

Planning Application

Revisions

A OCT20 Issue for planning application

Ko Architects

Office 18 Network Business Centre
329-339 Putney Bridge Road | London SW15 2PG
T 020 8780 3397
E postbox@koandpartners.co.uk

Client: Mr M Nourani
Project: 134 Fellows Road, London, NW3 3JH
Dwg: EXISTING FIRST FLOOR PLAN

Dwg No: 430-A-012
Date: OCT 2020
Scale: 1:50@A1

Revision: A