


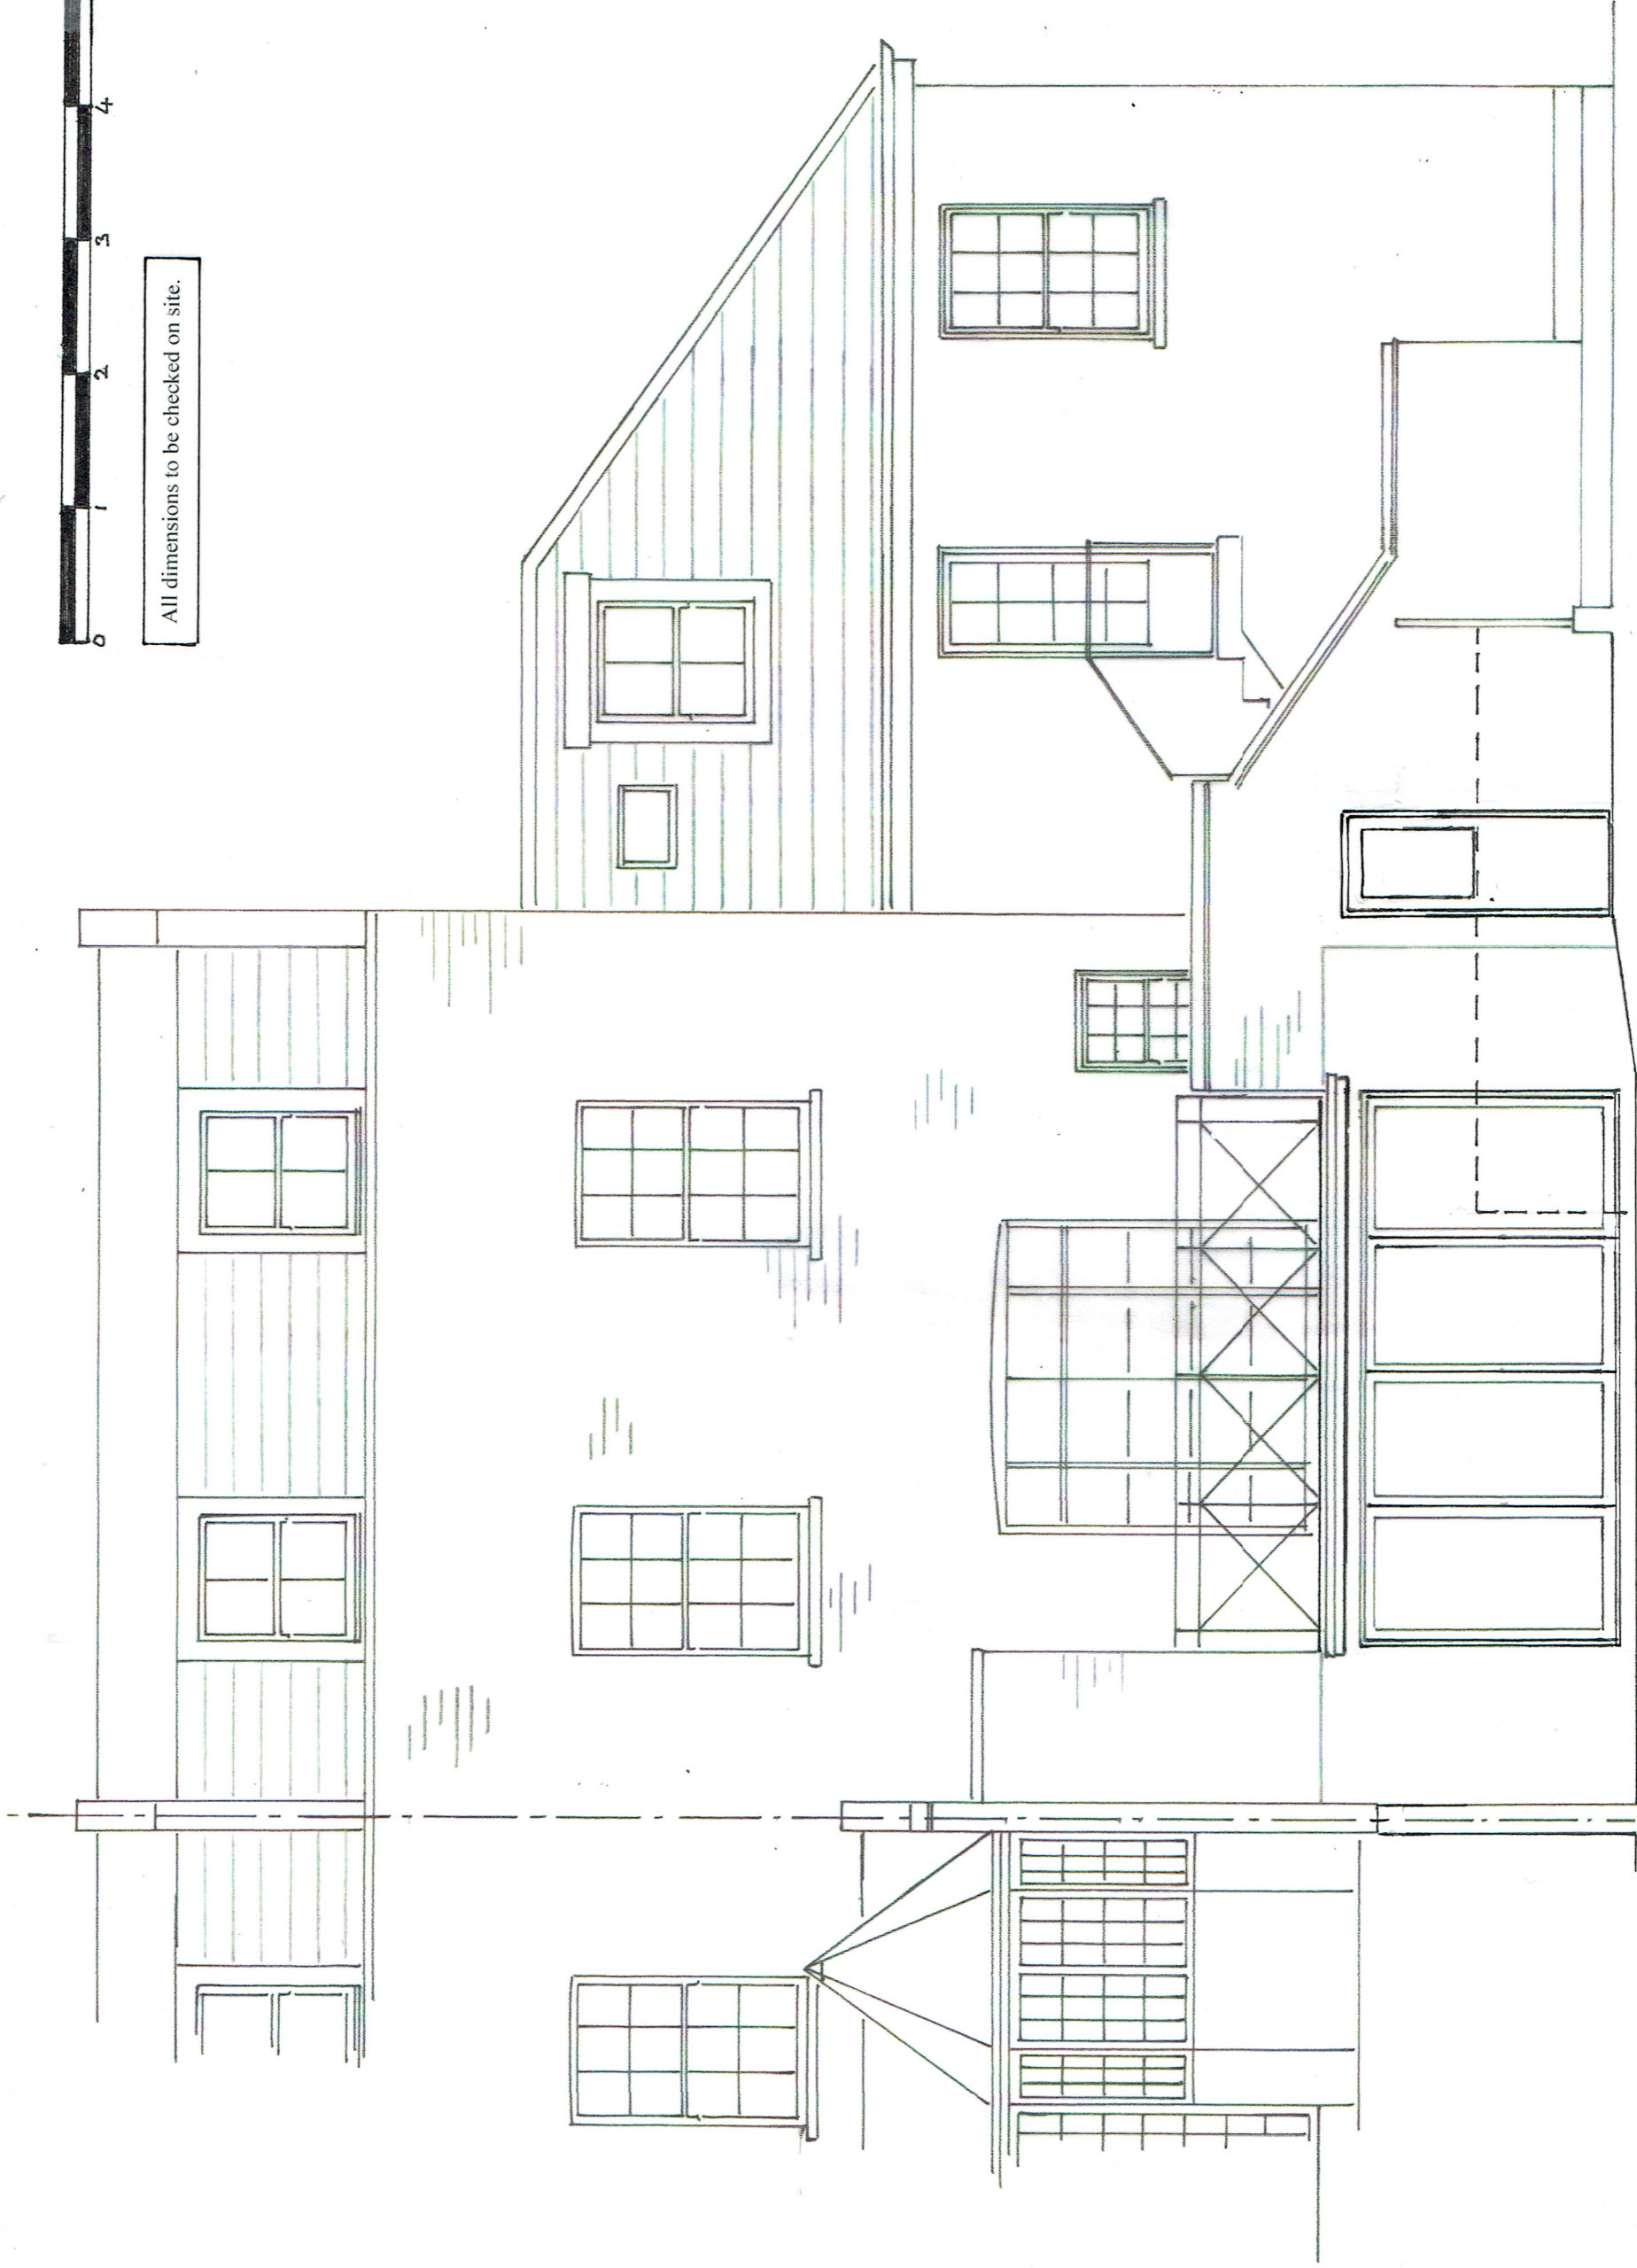

All dimensions to be checked on site.



C.E.D.C
14 Rowan Rd.
London
W6 7DU

020 7603 7770

Site
38A Belsize Grove
London
NW3 4TR

Title
EXISTING
REAR ELEVATION

Scale 1:50 on A3
Date 24.04.2021

Drg No.
J/BG 21 3 02