


Existing Lower Ground Floor Plan

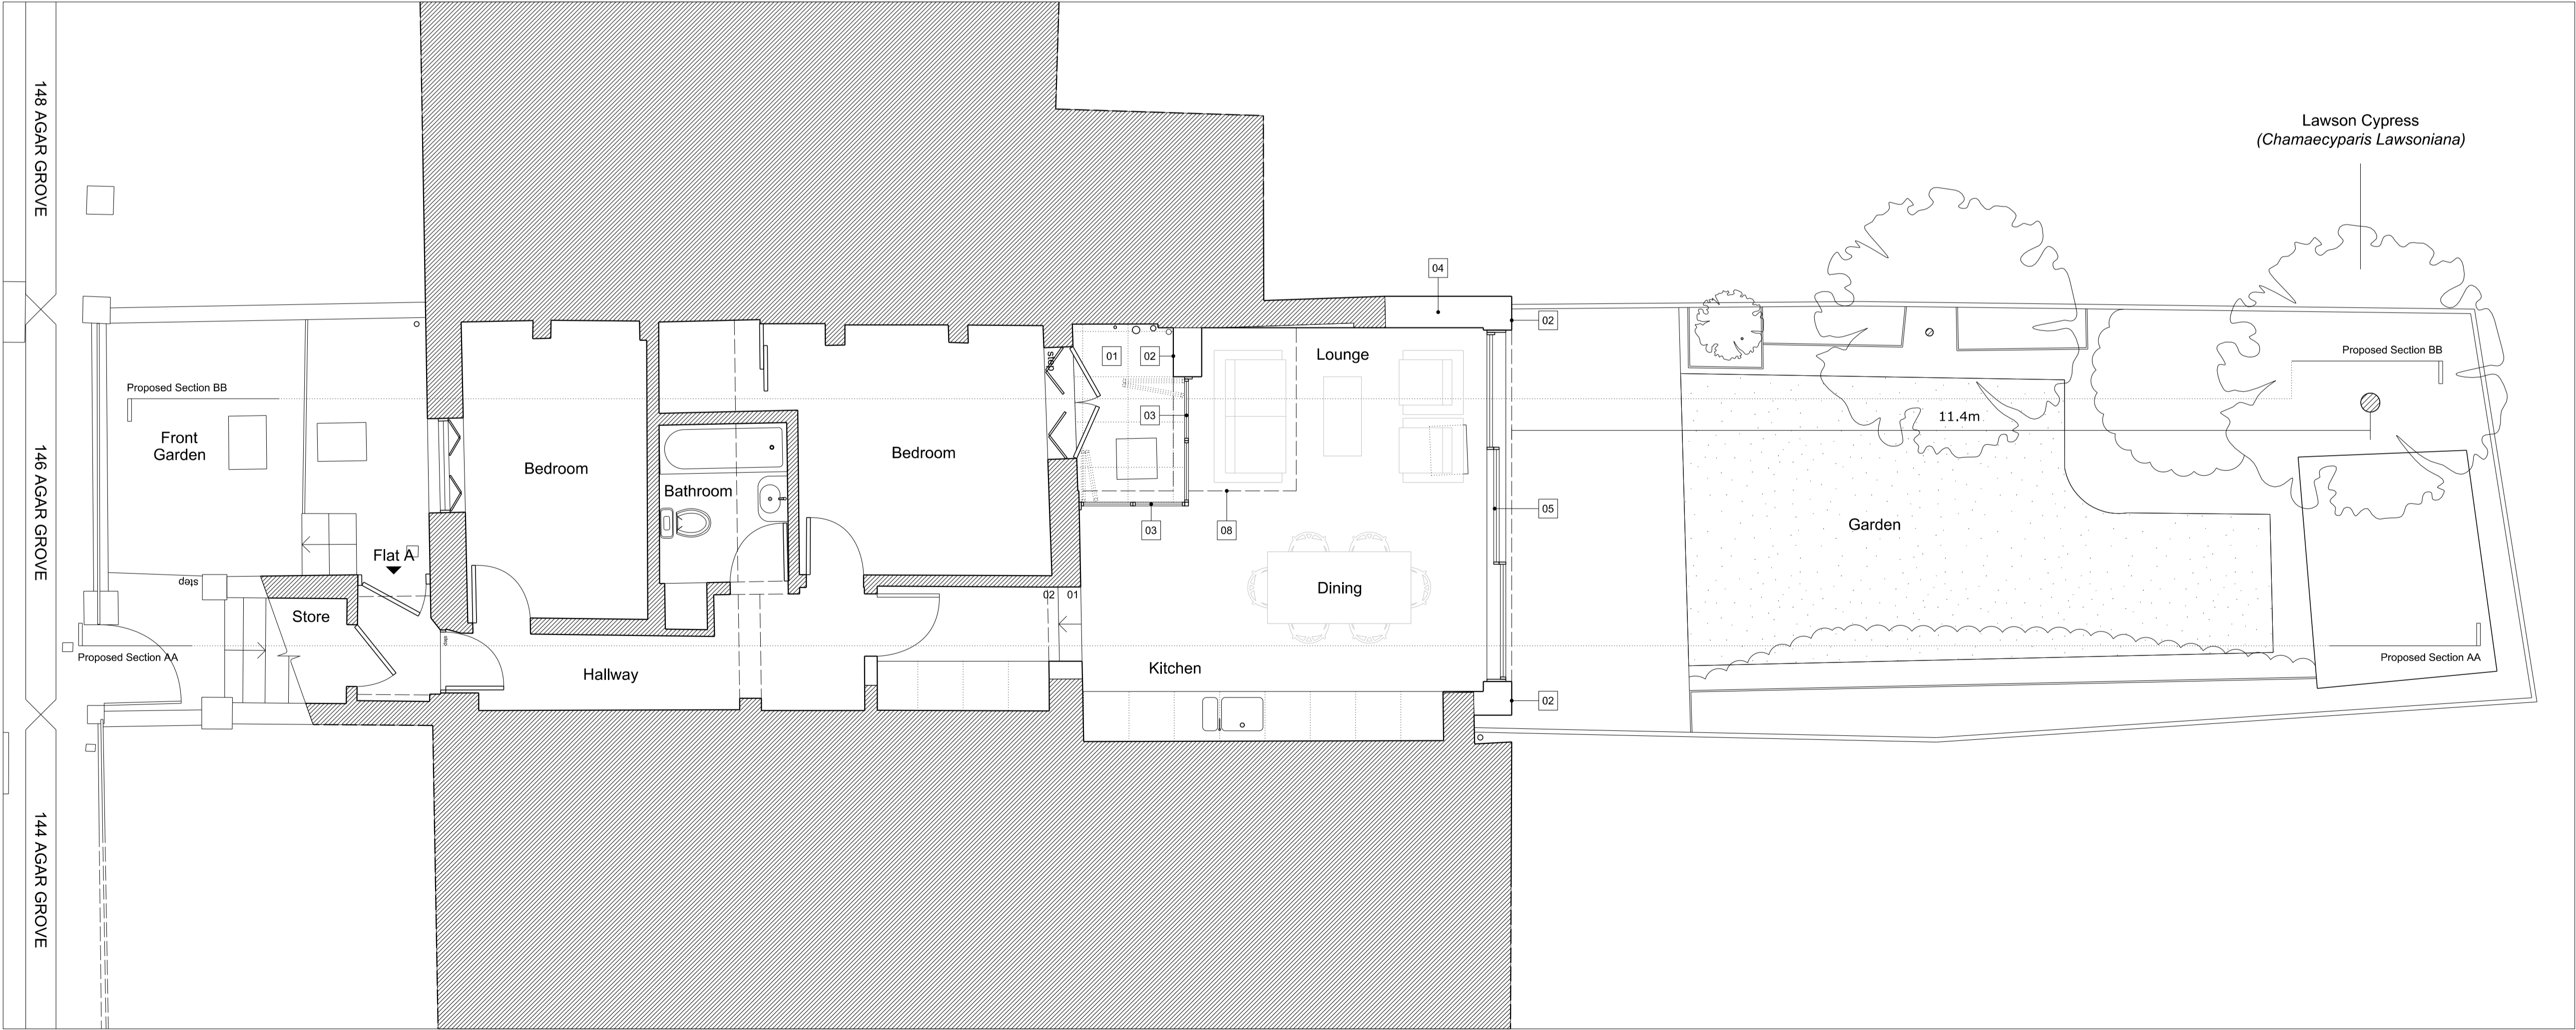

Proposed Lower Ground Floor Plan

**Revision D** 03.06.2021 Planning Issue

**Revision C** 02.03.2021 Planning Issue

**Revision B** 23.02.2021 For Information Only

**Revision A** 12.02.2021 For Information Only

**PLANNING**

Client: Alastair Green

Date: February 2021

Scale: 1:50@A1 / 1:100@A3

Project: Flat A, 146 Agar Grove, London, NW1 9TY

Drawing Title: Existing & Proposed Lower Ground Floor Plan

Drawing No. P\_02 Rev. D

Robert Douge Limited, 56C Calvestone Crescent, London, robdouge@gmail.com, 0779 555 8103

Copyright Robert Douge Limited. This drawing should not be used to calculate areas for the purposes of valuations. All dimensions to be checked on site by the contractor and such dimensions to be their responsibility. Do not scale drawings. All work must comply with relevant British Standards and Building Regulations requirements. Drawing errors and omissions to be reported to the architect.

**PLANNING**

Client: Alastair Green

Date: February 2021

Scale: 1:50@A1 / 1:100@A3

Project: Flat A, 146 Agar Grove, London, NW1 9TY

Drawing Title: Existing & Proposed Lower Ground Floor Plan

Drawing No. P\_02 Rev. D

Robert Douge Limited, 56C Calvestone Crescent, London, robdouge@gmail.com, 0779 555 8103

Copyright Robert Douge Limited. This drawing should not be used to calculate areas for the purposes of valuations. All dimensions to be checked on site by the contractor and such dimensions to be their responsibility. Do not scale drawings. All work must comply with relevant British Standards and Building Regulations requirements. Drawing errors and omissions to be reported to the architect.

**Revision D** 03.06.2021 Planning Issue

**Revision C** 02.03.2021 Planning Issue

**Revision B** 23.02.2021 For Information Only

**Revision A** 12.02.2021 For Information Only

**PLANNING**

Client: Alastair Green

Date: February 2021

Scale: 1:50@A1 / 1:100@A3

Project: Flat A, 146 Agar Grove, London, NW1 9TY

Drawing Title: Existing & Proposed Lower Ground Floor Plan

Drawing No. P\_02 Rev. D

Robert Douge Limited, 56C Calvestone Crescent, London, robdouge@gmail.com, 0779 555 8103

Copyright Robert Douge Limited. This drawing should not be used to calculate areas for the purposes of valuations. All dimensions to be checked on site by the contractor and such dimensions to be their responsibility. Do not scale drawings. All work must comply with relevant British Standards and Building Regulations requirements. Drawing errors and omissions to be reported to the architect.

**PLANNING**

Client: Alastair Green

Date: February 2021

Scale: 1:50@A1 / 1:100@A3

Project: Flat A, 146 Agar Grove, London, NW1 9TY

Drawing Title: Existing & Proposed Lower Ground Floor Plan

Drawing No. P\_02 Rev. D

Robert Douge Limited, 56C Calvestone Crescent, London, robdouge@gmail.com, 0779 555 8103

Copyright Robert Douge Limited. This drawing should not be used to calculate areas for the purposes of valuations. All dimensions to be checked on site by the contractor and such dimensions to be their responsibility. Do not scale drawings. All work must comply with relevant British Standards and Building Regulations requirements. Drawing errors and omissions to be reported to the architect.